


GENERAL NOTES

DO NOT SCALE FROM DRAWINGS. WORK TO FIGURED DIMENSIONS ONLY. ARCHITECT TO BE NOTIFIED OF ANY DISCREPANCIES.

THIS DRAWING TO BE READ IN CONJUNCTION WITH ALL ARCHITECT'S DRAWINGS, SPECIFICATIONS CONSULTANT'S DESIGN TEAM DRAWINGS AND SPECIFICATIONS.

KEY PLAN

 

C4


HOUSE TYPE C4

3-STOREY


4-BED / 8 PERSON

O/A: 174 m<sup>2</sup> / 1886 ft<sup>2</sup>


End of Terraced house

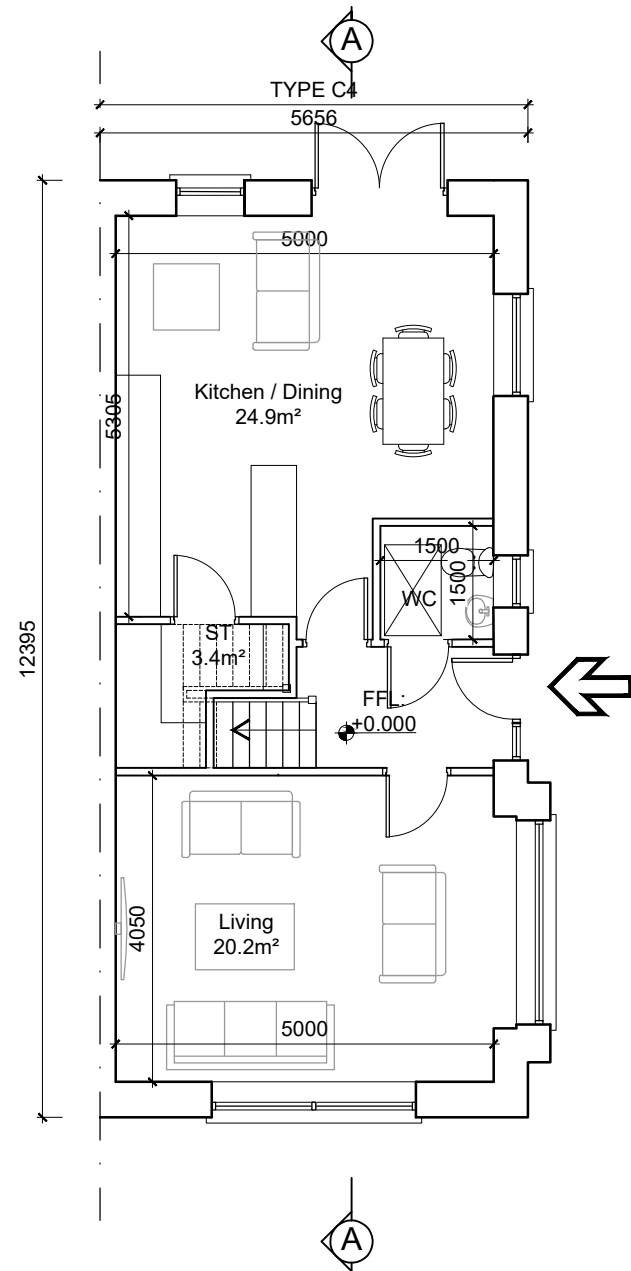


GROUND FLOOR PLAN

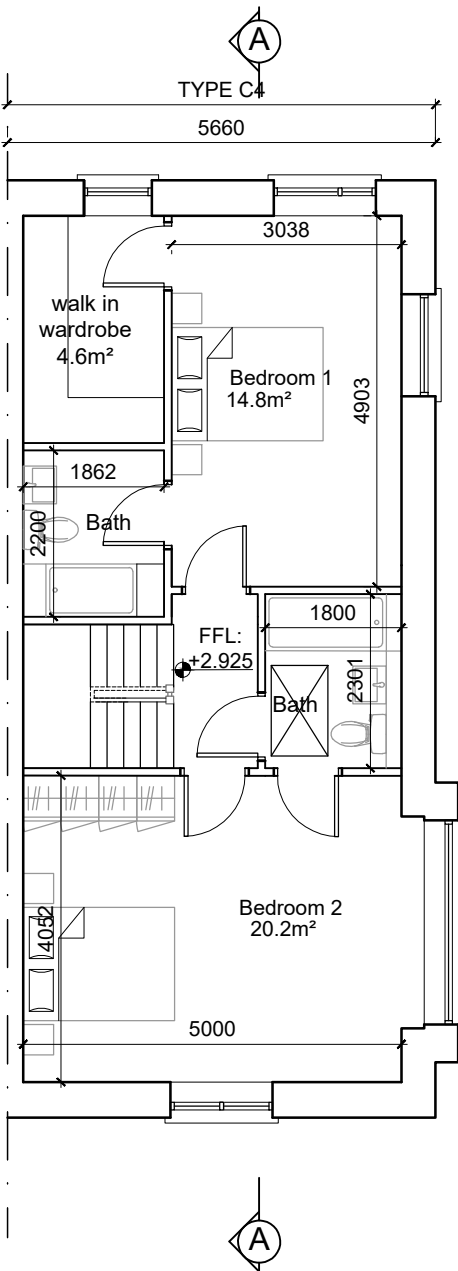


FIRST FLOOR PLAN

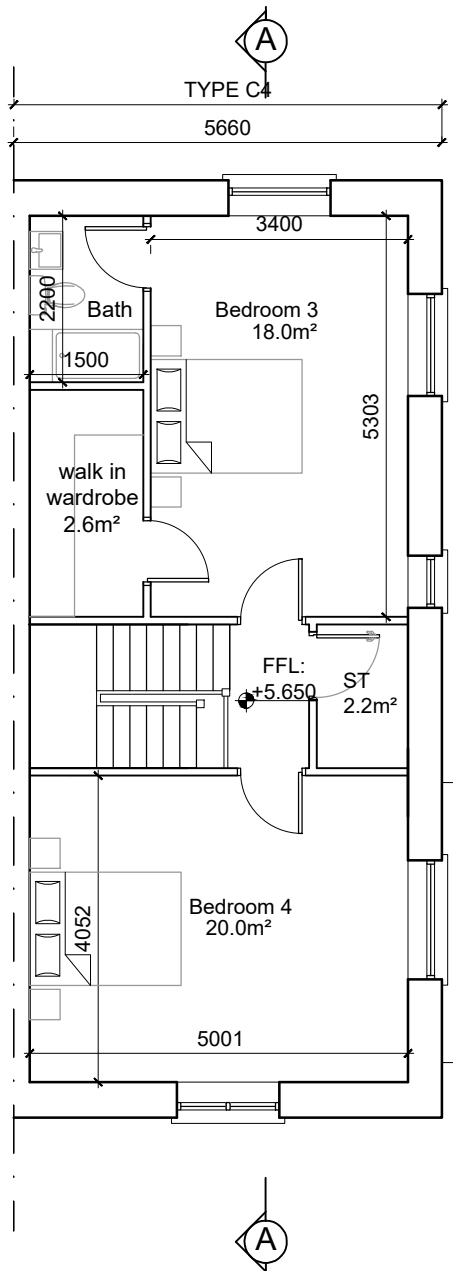

SECOND FLOOR PLAN

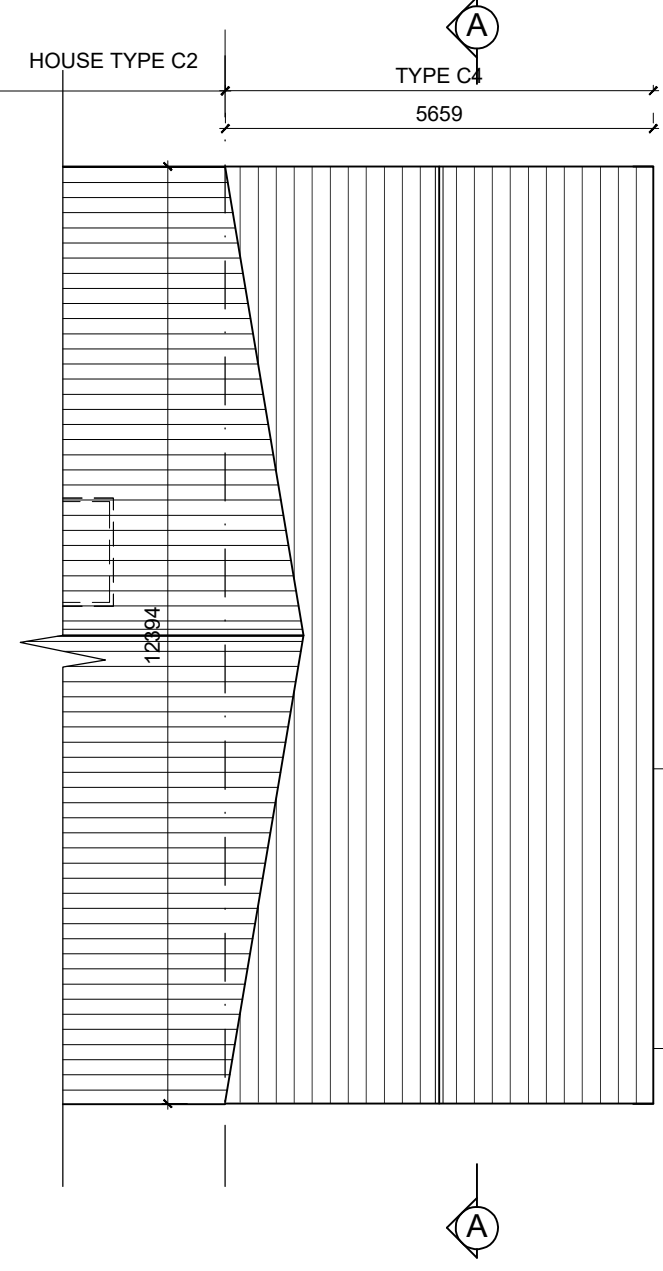


ROOF PLAN

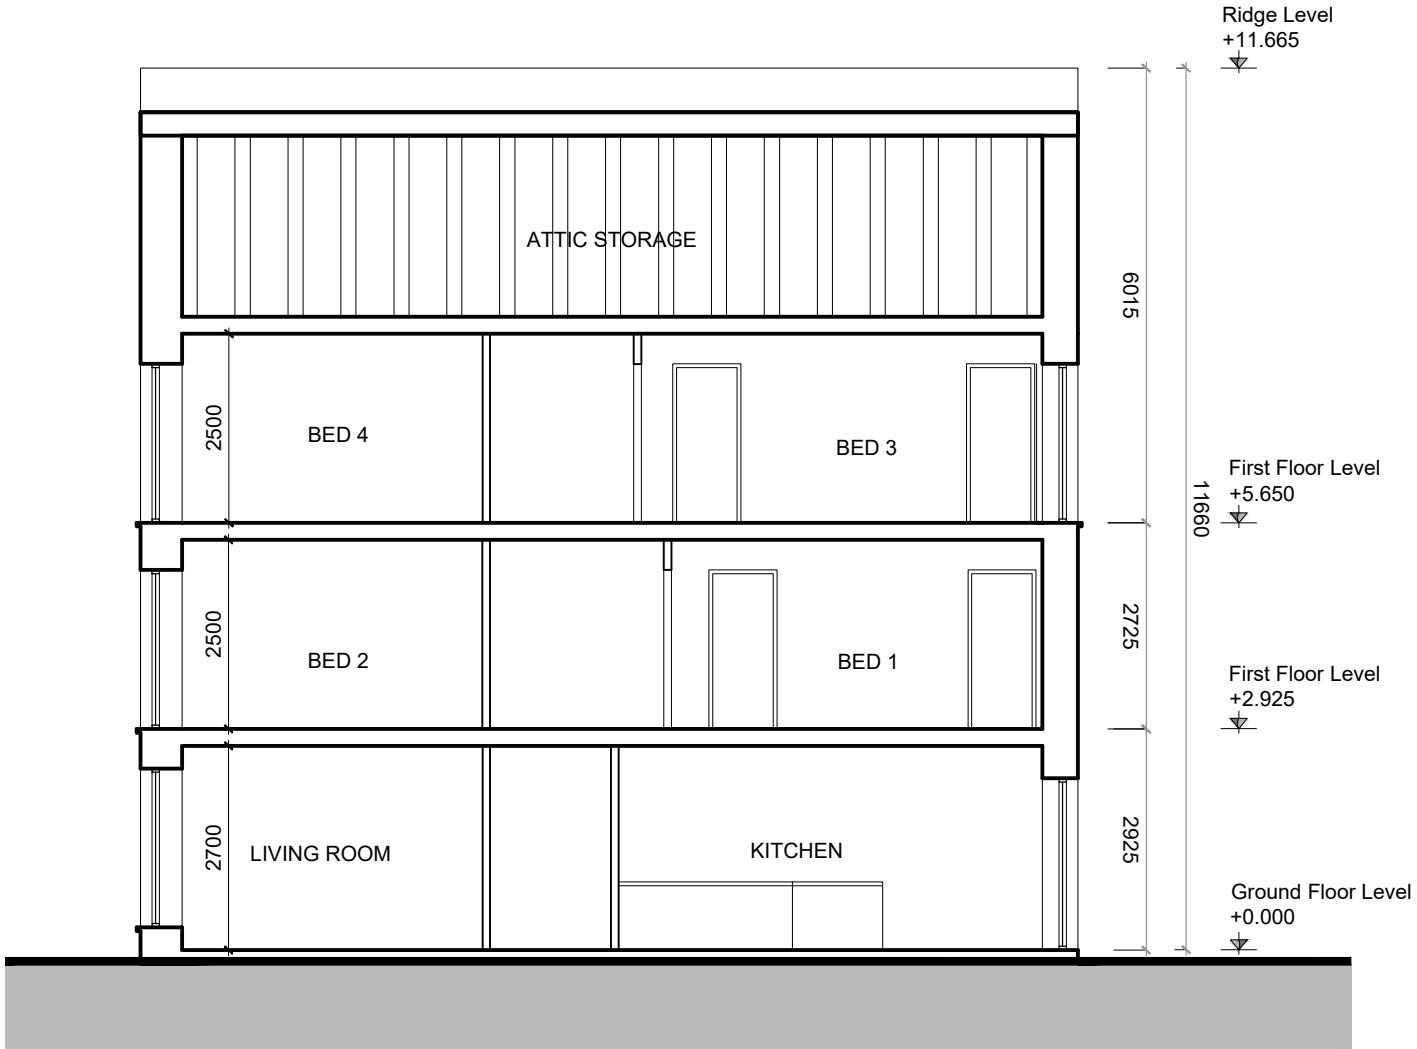

SECTION A-A




FRONT ELEVATION TO STREET 3

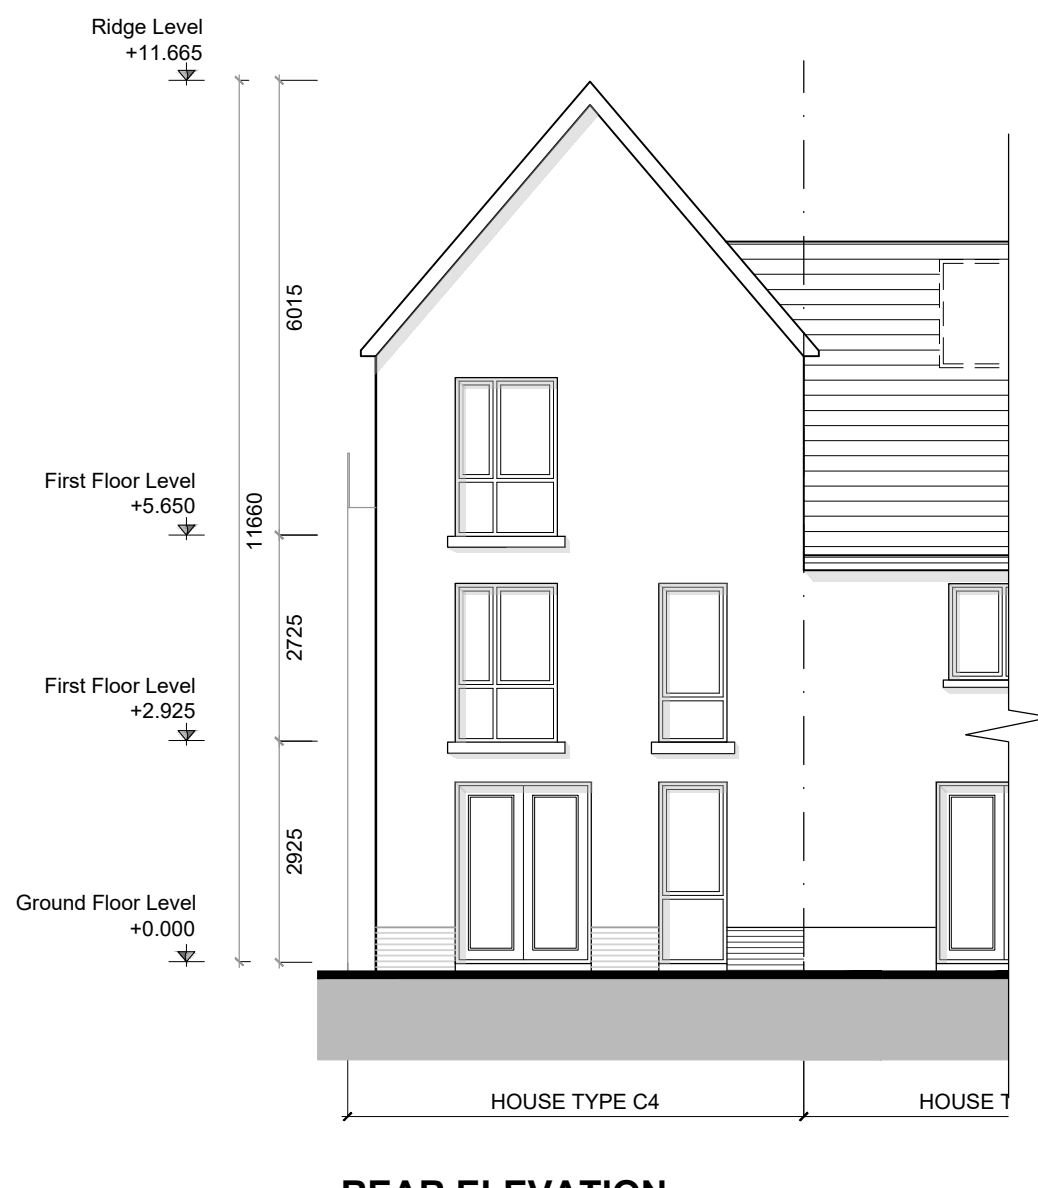

REAR ELEVATION



FRONT ELEVATION TO ENNISKERRY ROAD

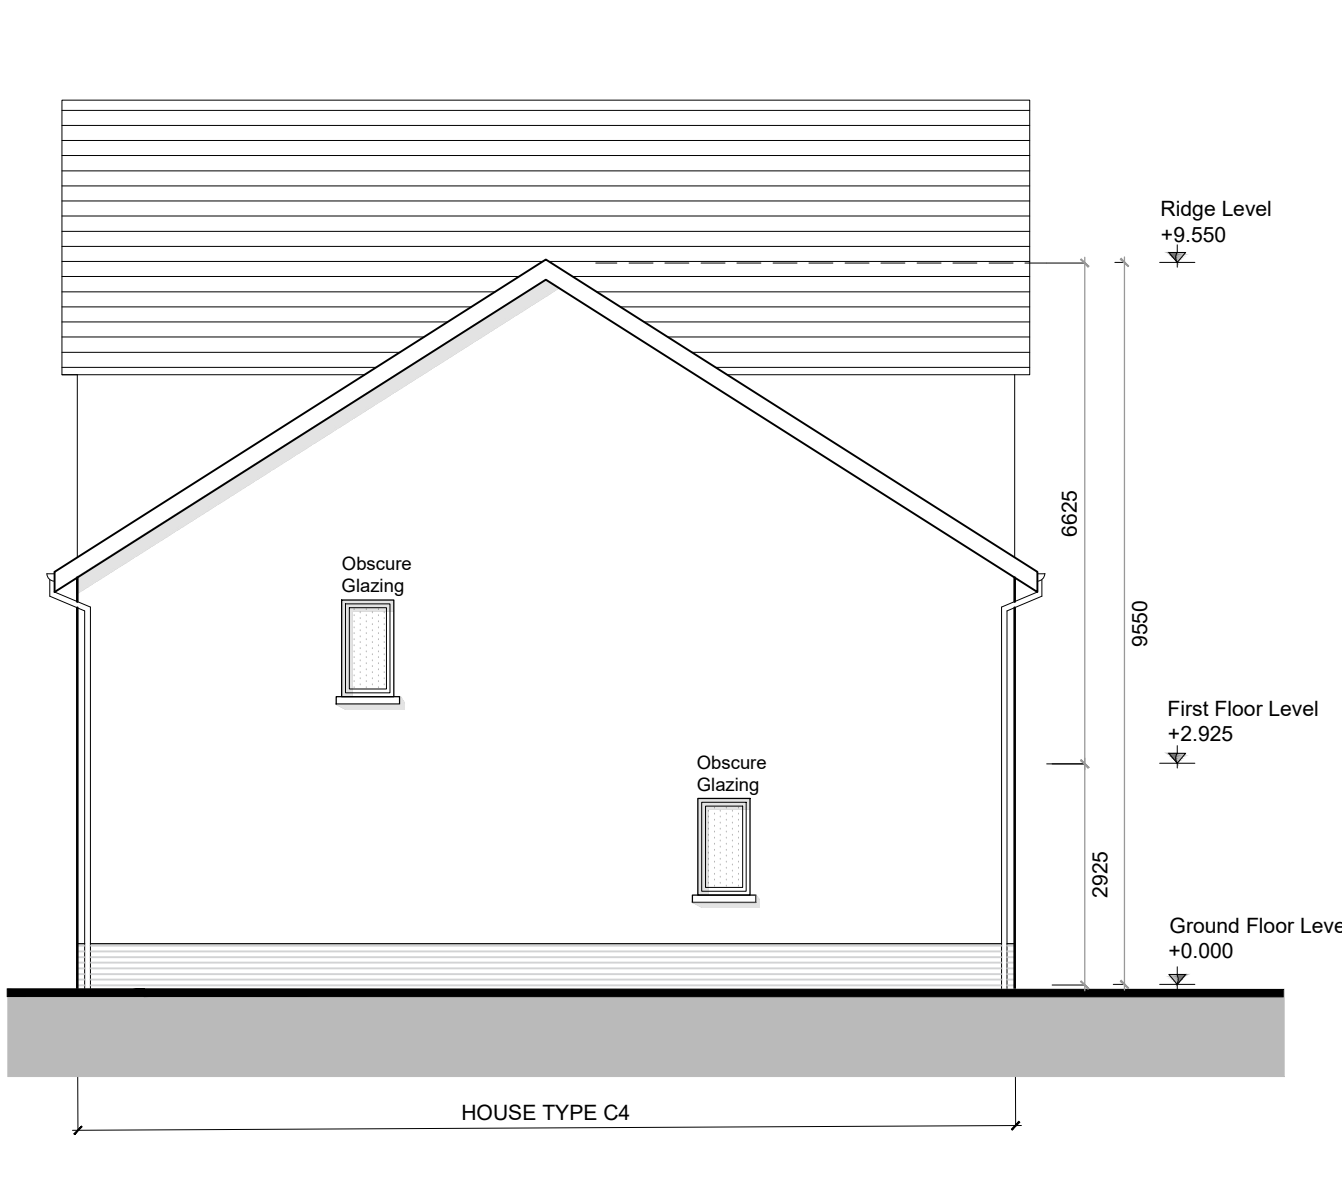

SIDE ELEVATION

| REV | DATE | DESCRIPTION | ISSUED BY |
|-----|------|-------------|-----------|
| 1   | 2024 | REVISIONS   |           |

LRD

CLIENT:  
LISCOVE LTD

PROJECT TITLE  
KILTERNAN\_VILLAGE\_LRD

DRAWING TITLE  
HOUSE\_TYPE\_C4\_CHARACTER\_AREA\_1  
PLANS\_ELEVATIONS&SECTIONS

| DRN BY:         | CHK BY:      | SCALE: | DATE:  | REVISION: | JOB NO: |
|-----------------|--------------|--------|--------|-----------|---------|
| PC              | --           | 1/100  | JUN'24 | --        | 21009.2 |
| DRAWING NUMBER: | STATUS CODE: |        |        |           |         |
| PL202.1         | --           |        |        |           |         |

**MCORM**  
ARCHITECTURE  
AND URBAN DESIGN

No.1 Grantham Street, Dublin 8  
D08 A49Y Tel: +353 (0)1 478 8700  
Block 6, Central Business Park  
Tullamore, County Offaly, R35 F6F8  
Tel: +353 (0)57 932 3867  
E: arch@mcorm.com W: mcorm.com

Figured dimensions only to be used. This drawing is copyright of MCORM Ltd. All information is shared as per approved use in accordance with I.S. NA-2021 to I.S. EN ISO 19650-2: 2018. If Status Code above is empty, this information has been shared as Status Code S0 - Work in Progress (WIP) / Draft.