
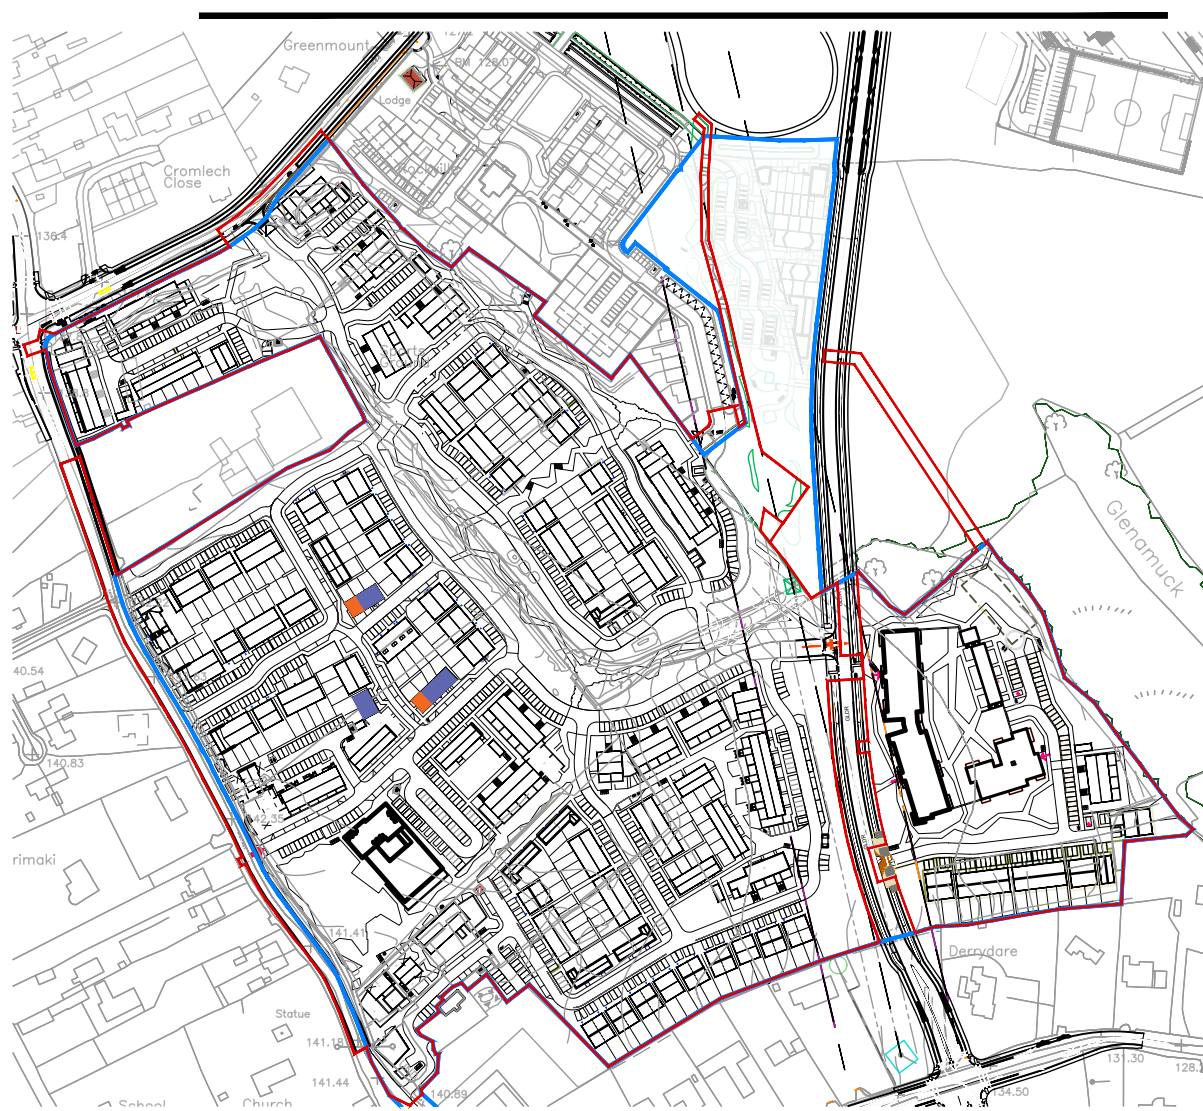


GENERAL NOTES

DO NOT SCALE FROM DRAWINGS. WORK TO FIGURED DIMENSIONS ONLY. ARCHITECT TO BE NOTIFIED OF ANY DISCREPANCIES.

THIS DRAWING TO BE READ IN CONJUNCTION WITH ALL ARCHITECT'S DRAWINGS, SPECIFICATIONS CONSULTANT'S DESIGN TEAM DRAWINGS AND SPECIFICATIONS.

KEY PLAN

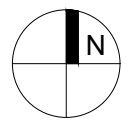


H2


HOUSE TYPE H2
2-STOREY
2-BED / 4 PERSON
O/A: 88 m² / 947 ft²
Semi-detached/Terraced house

H3


HOUSE TYPE H3
2-STOREY
2-BED / 4 PERSON
O/A: 88 m² / 947 ft²
Semi-detached/Terraced house

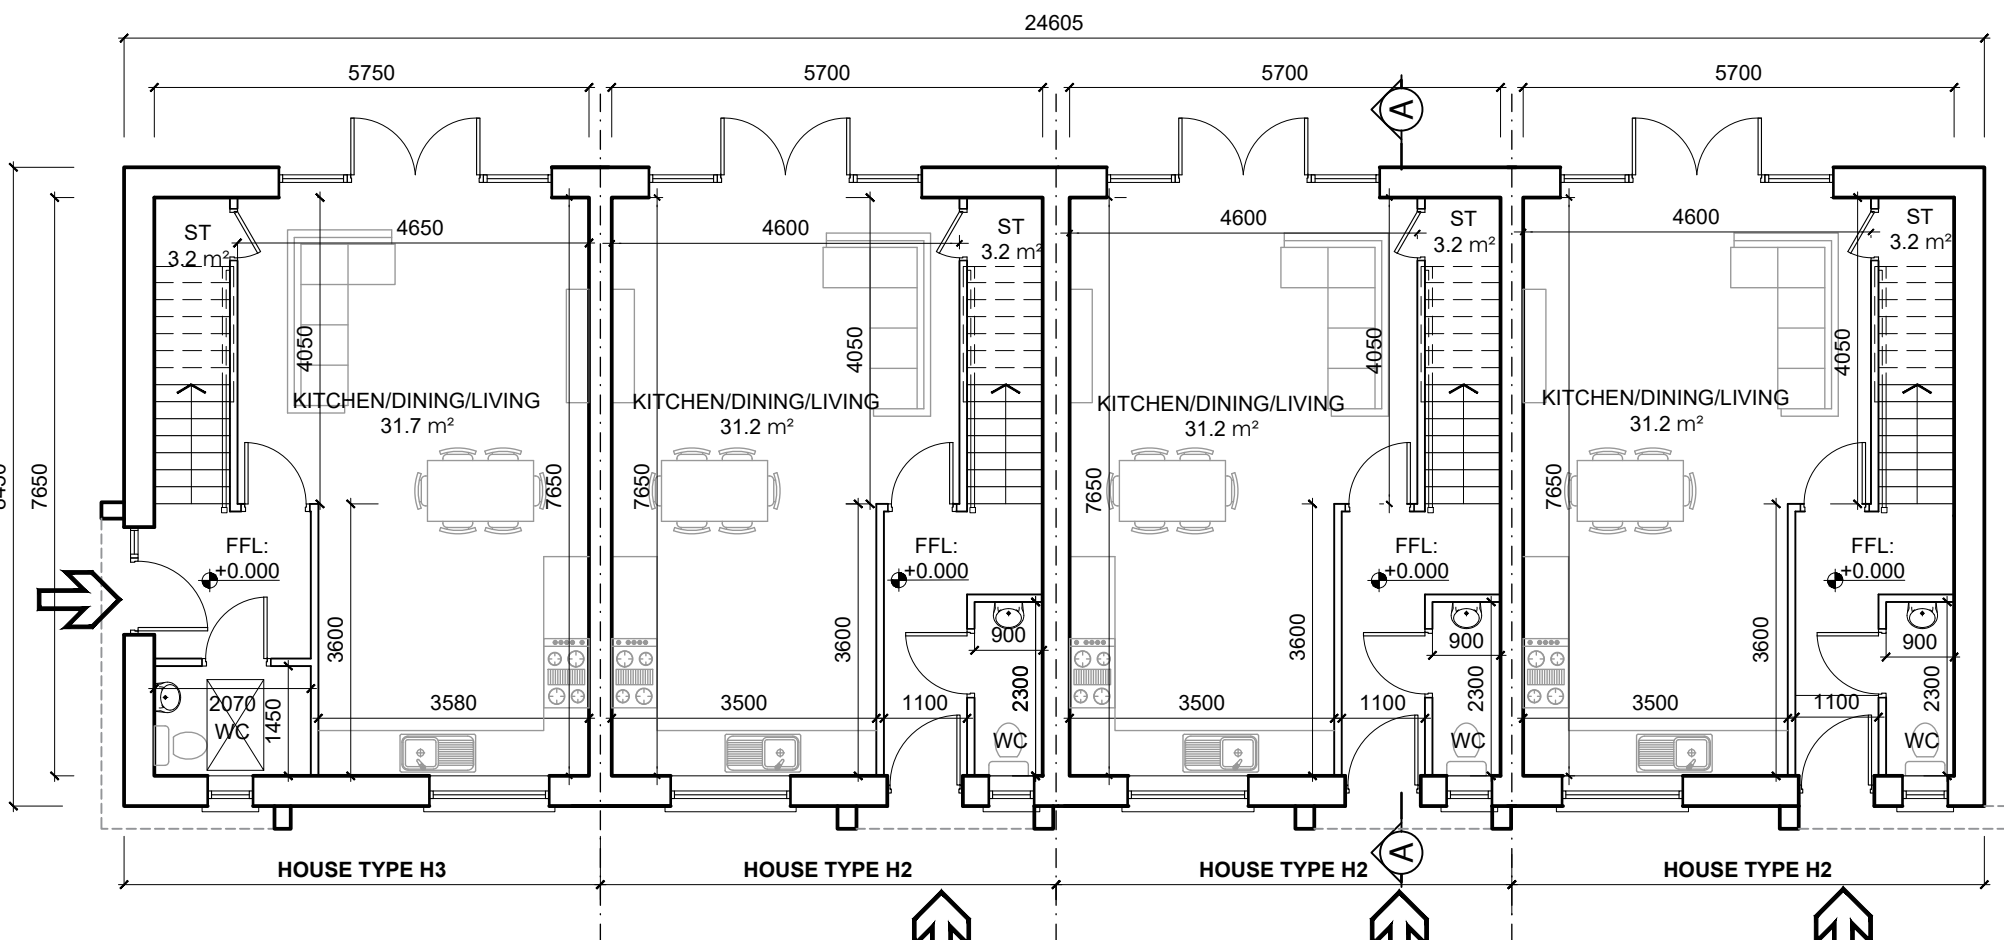

GROUND FLOOR PLAN

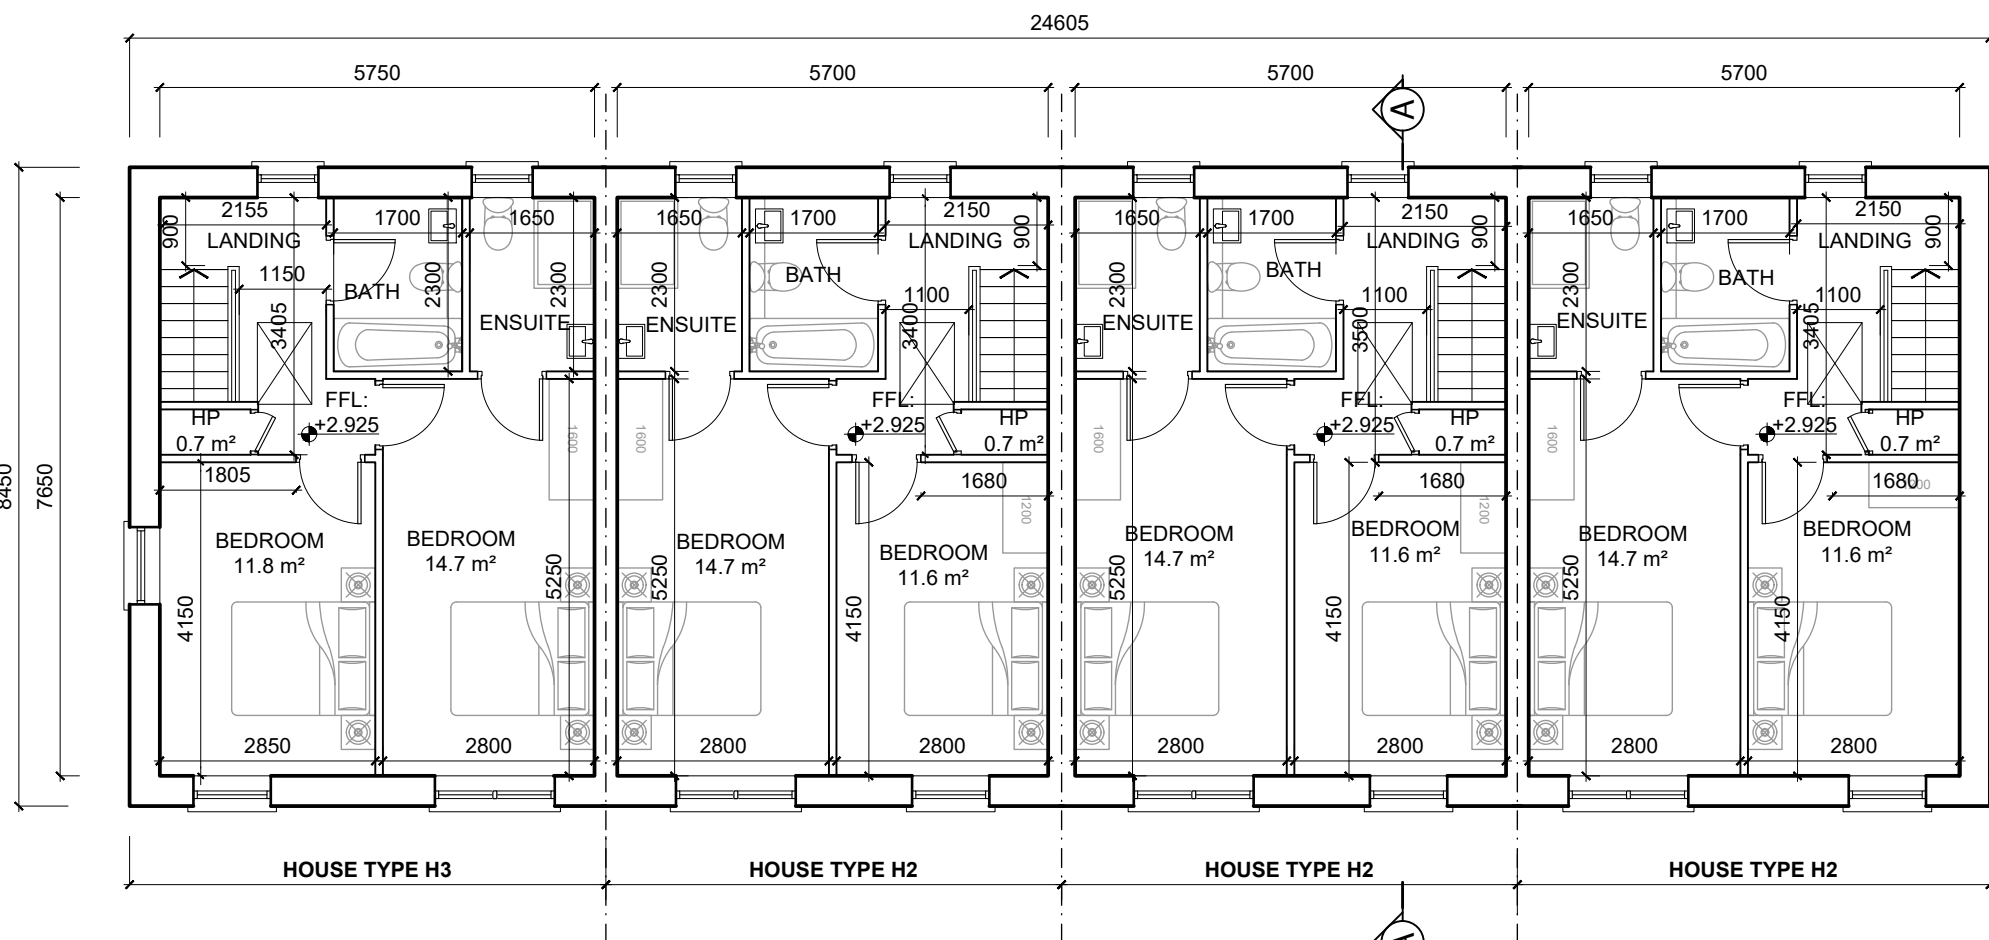

FIRST FLOOR PLAN

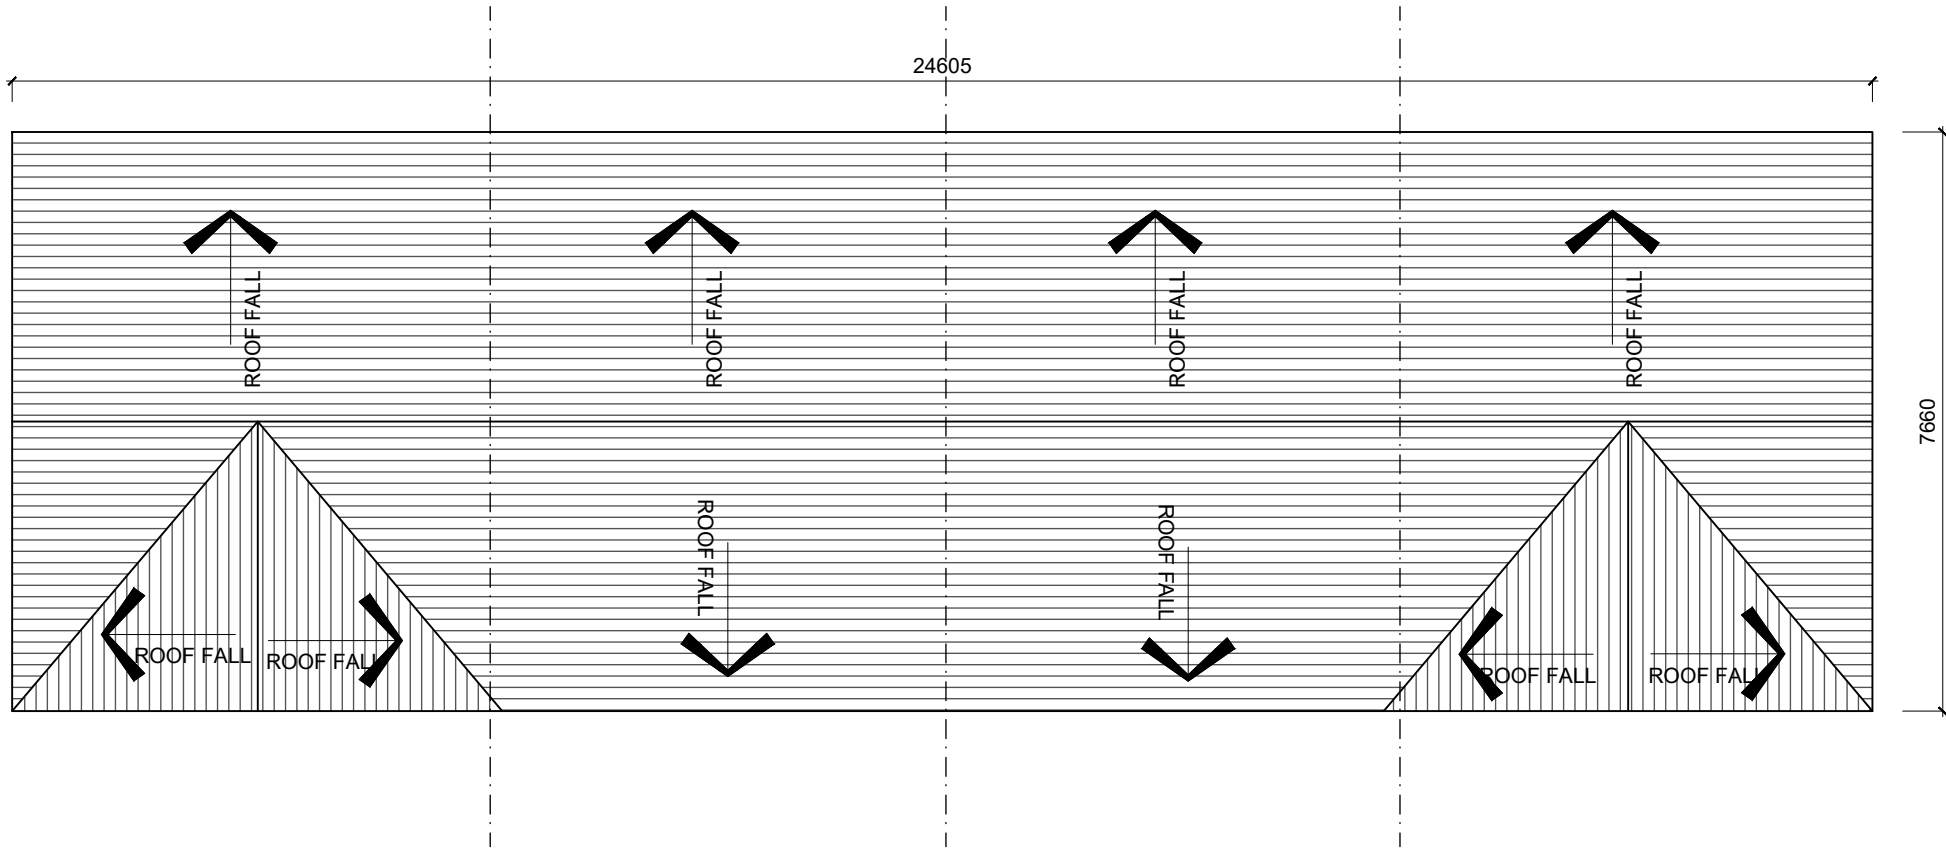


ROOF FLOOR PLAN




REAR ELEVATION




FRONT ELEVATION

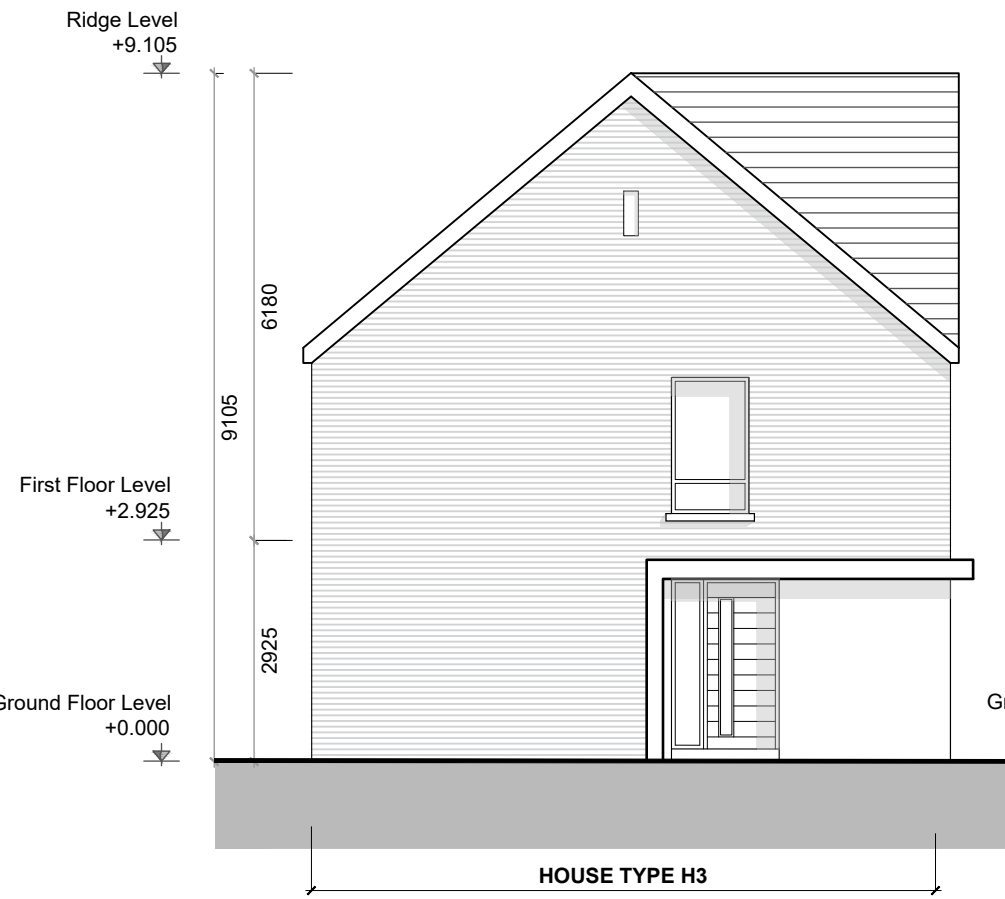

SIDE ELEVATION

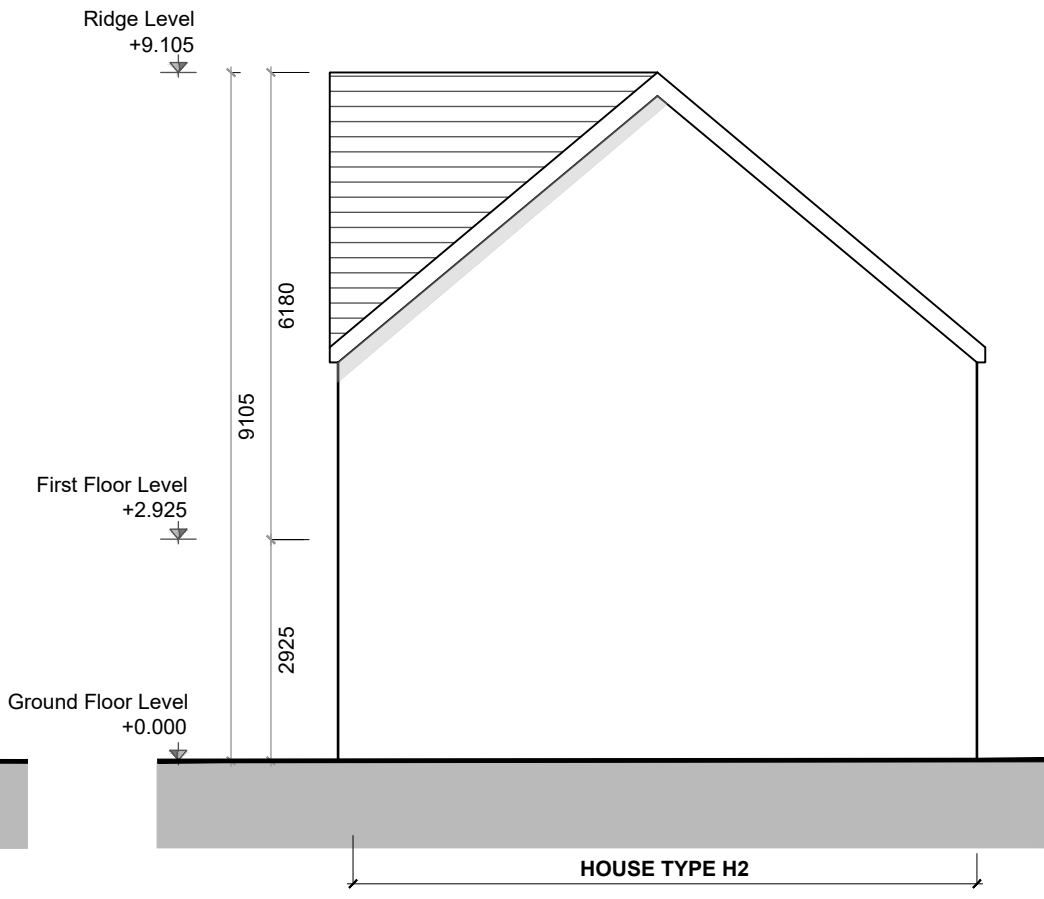

SIDE ELEVATION

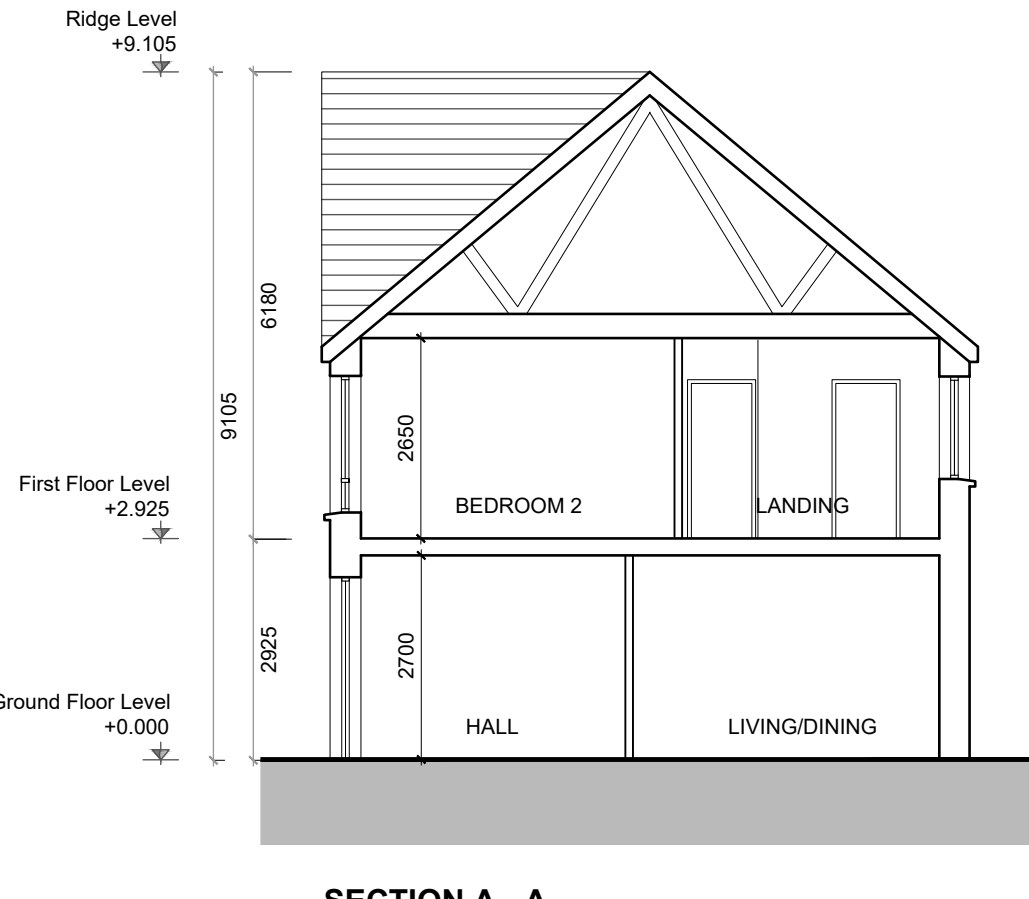

SECTION A - A

REV	DATE	DESCRIPTION	ISSUED BY

LRD

CLIENT: LISCOVE_LTD
PROJECT TITLE: KILTERNAN_VILLAGE_LRD

DRAWING TITLE: HOUSE_TYPE_H2&H3_CHARACTER_AREA_1
PLANS_ELEVATION&SECTIONS

DRN BY:	CHK BY:	SCALE:	DATE:	REVISION:	JOB NO:
PC	--	1/100	JUN'24	--	21009.2
DRAWING NUMBER:					STATUS CODE:
PL206					--

M'CORM
ARCHITECTURE
AND URBAN DESIGN

No.1 Grantham Street, Dublin 8
D08 A49Y Tel: +353 (01) 478 8700
Block 6, Central Business Park
Tullamore, County Offaly, R35 F6F8
Tel: +353 (057) 332 3867
E: arch@mcorm.com W: mcorm.com

Figured dimensions only to be used. This drawing is copyright of M'CORM Ltd. All information is shared as per approved use in accordance with I.S.NA-2021 to I.S. EN ISO 19650-2:2018. If Status Code above is empty, this information has been shared as Status Code S0 - Work in Progress (WIP) / Draft.