

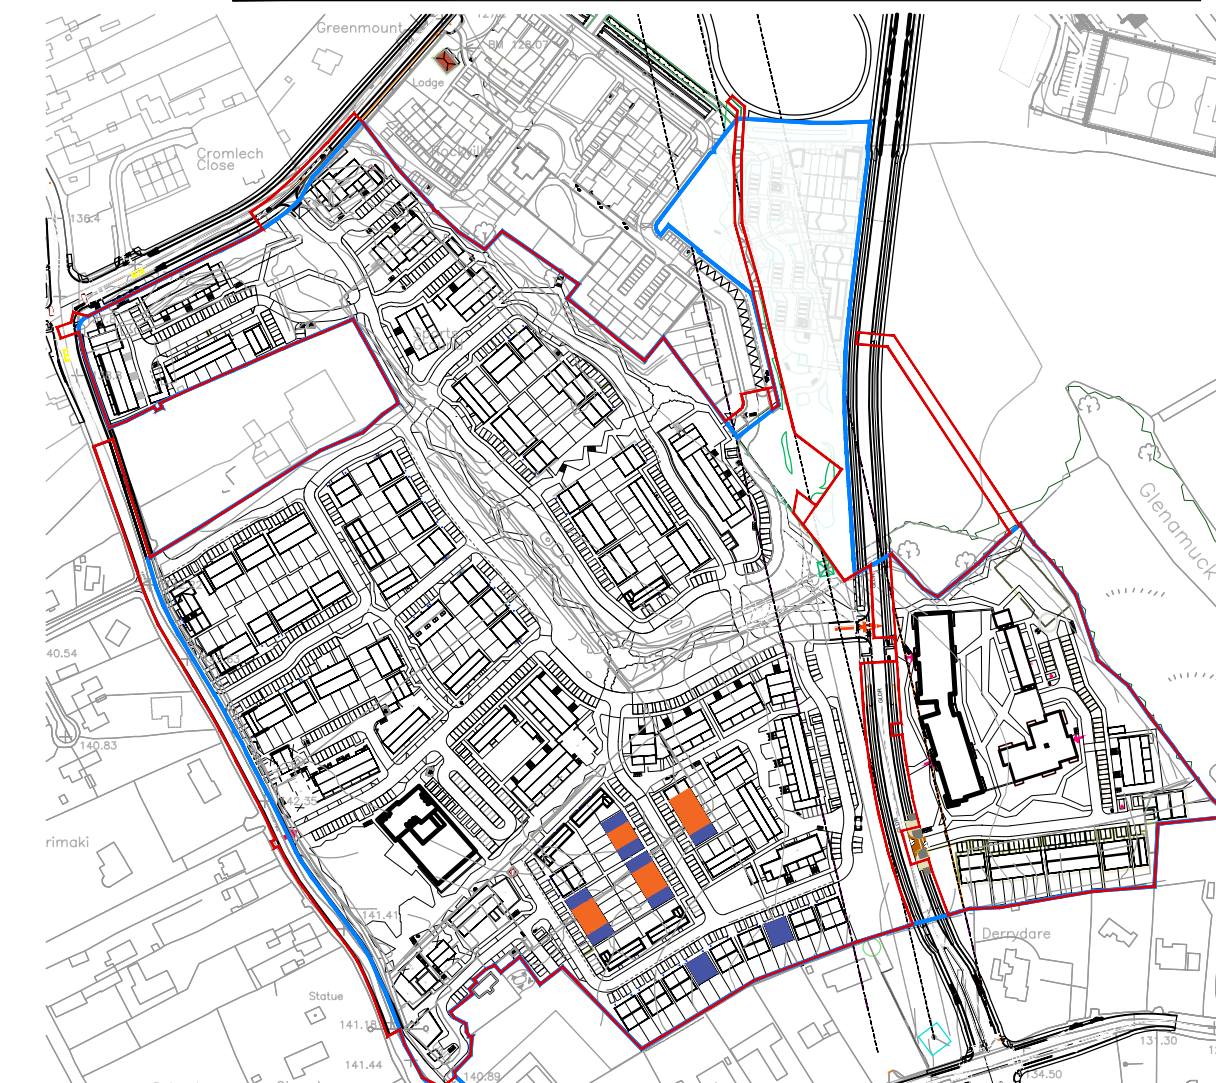
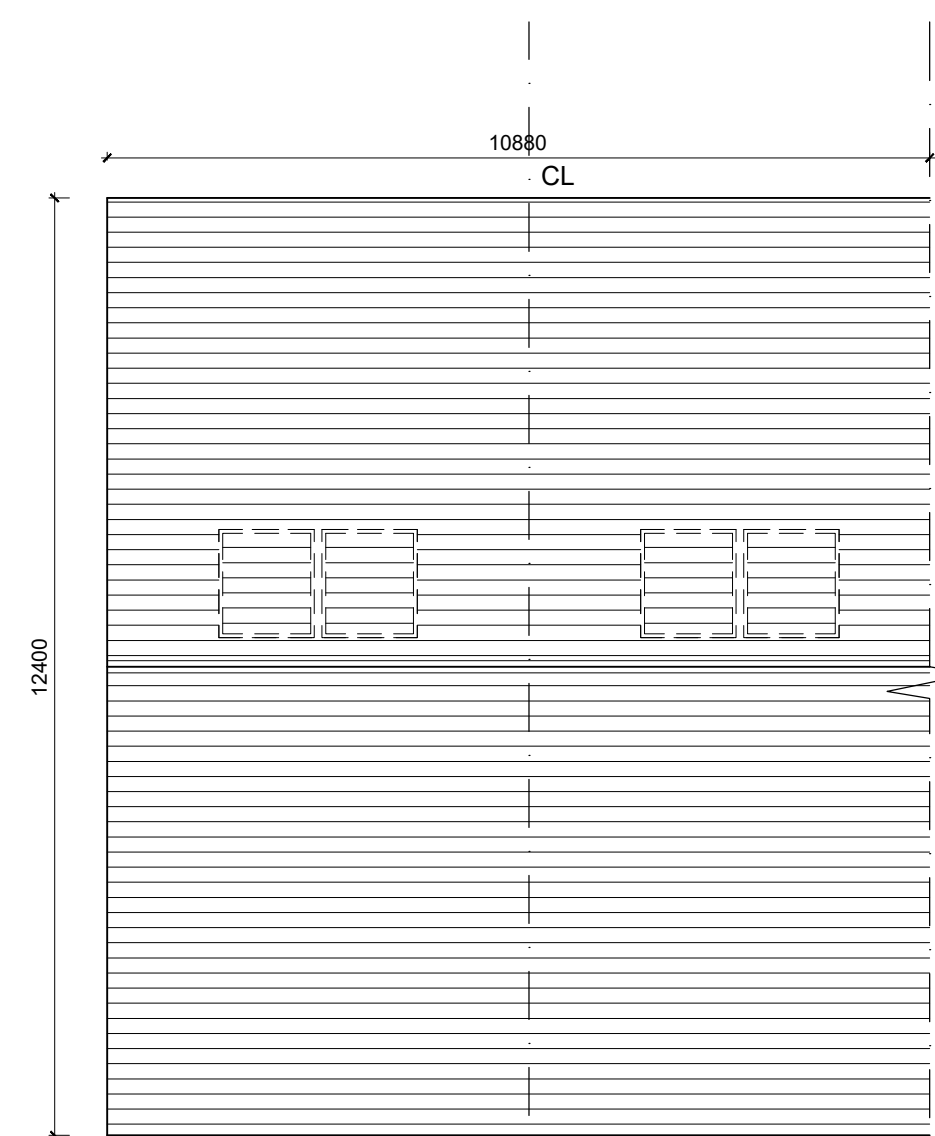


DO NOT SCALE FROM DRAWINGS. WORK TO FIGURED DIMENSIONS ONLY. ARCHITECT TO BE NOTIFIED OF ANY DISCREPANCIES.

THIS DRAWING TO BE READ IN CONJUNCTION WITH ALL
ARCHITECT'S DRAWINGS, SPECIFICATIONS CONSULTANT'S
DESIGN TEAM DRAWINGS AND SPECIFICATIONS.

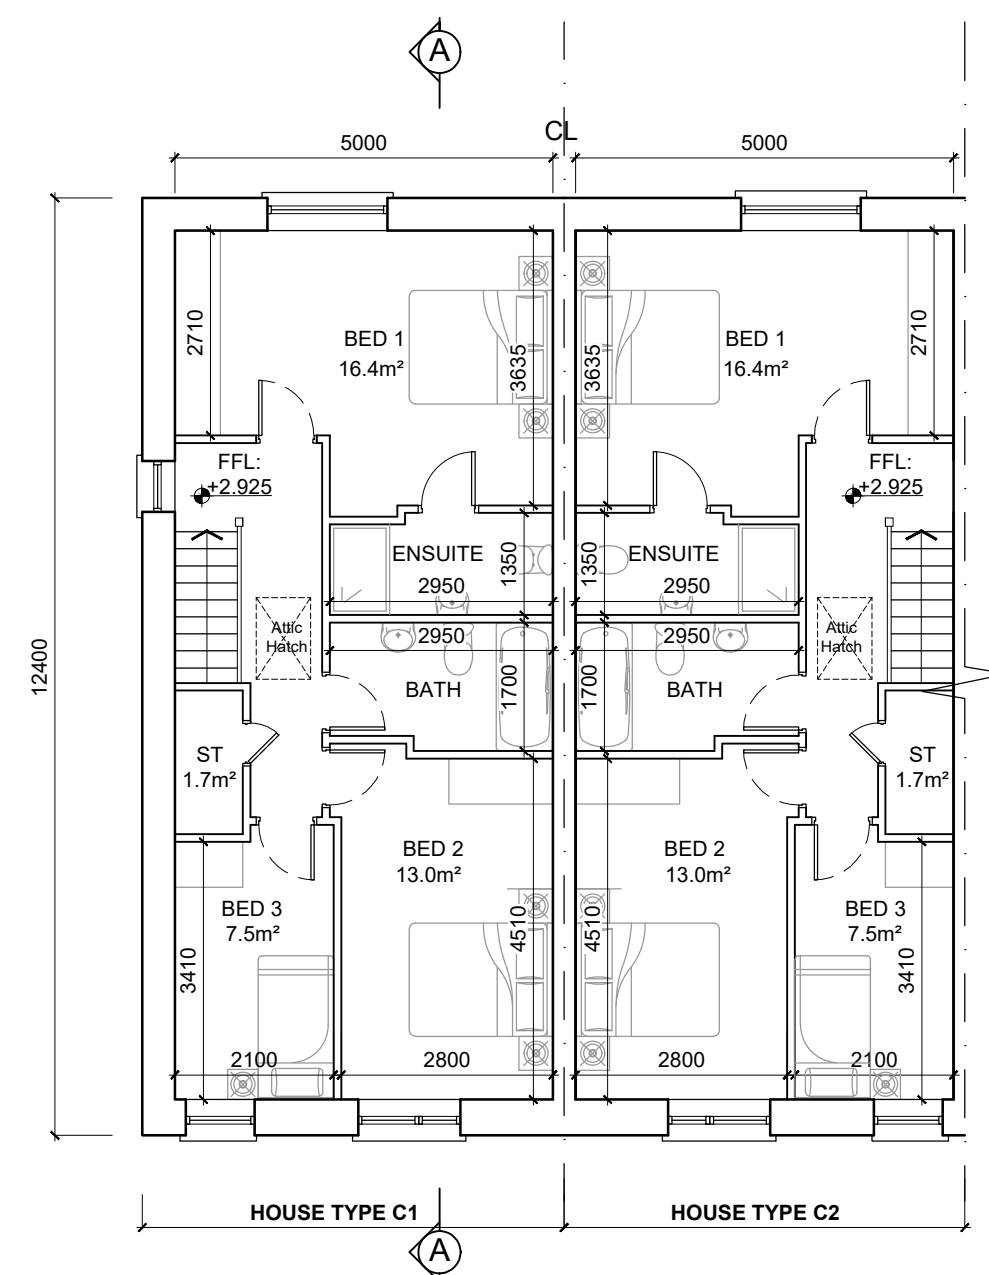




ROOF PLAN

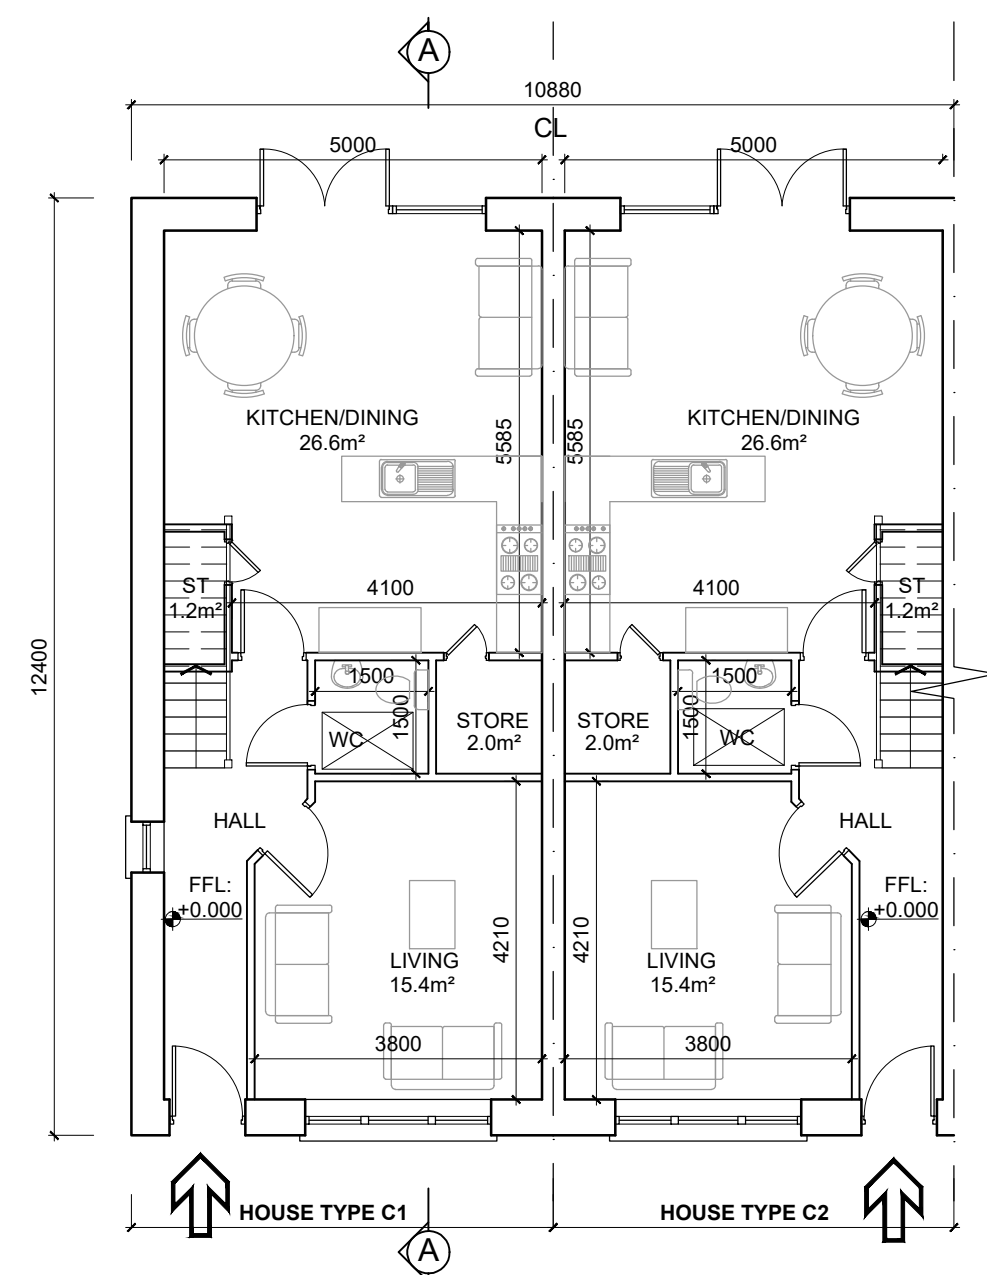

C1	HOUSE TYPE C1 2-STOREY 3-BED / 5 PERSON O/A: 115 m ² / 1238 ft ² End of Terraced house
C2	HOUSE TYPE C2 2-STOREY 3-BED / 5 PERSON O/A: 115 m ² / 1238 ft ² Terraced house

Indicative Solar Panel Position, Final Solar Panel Position Depends on House Orientation
The solar panels shown are a provisional option to satisfy renewable energy requirements of building regs part L. Solar panels may be omitted in favour of alternative renewable energy source.

SECTION A-A

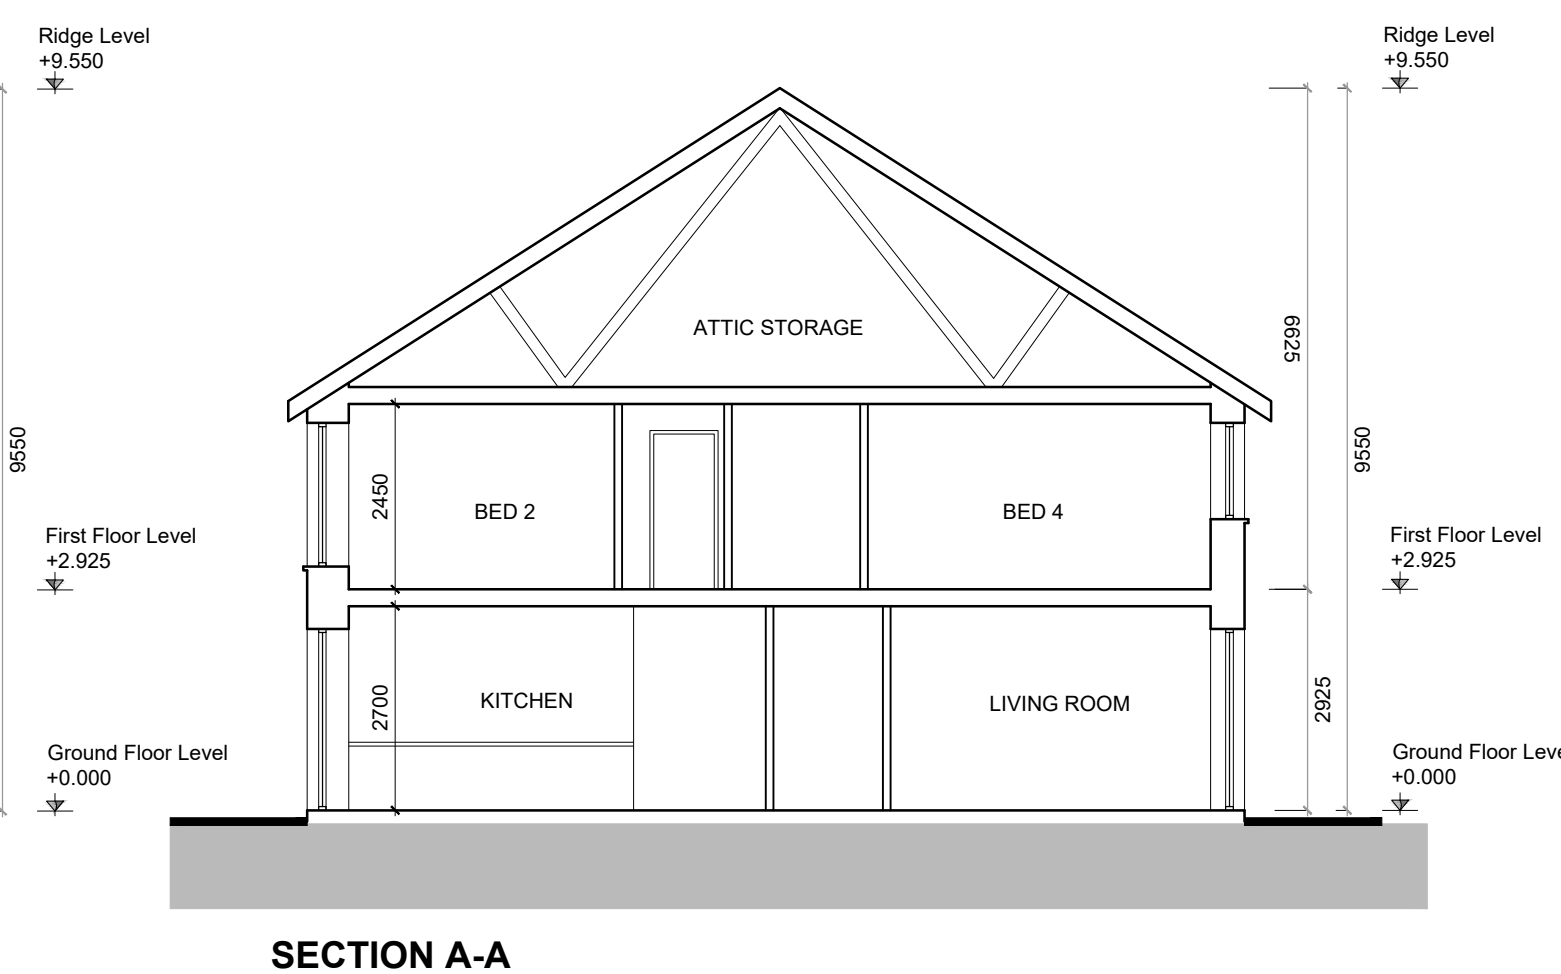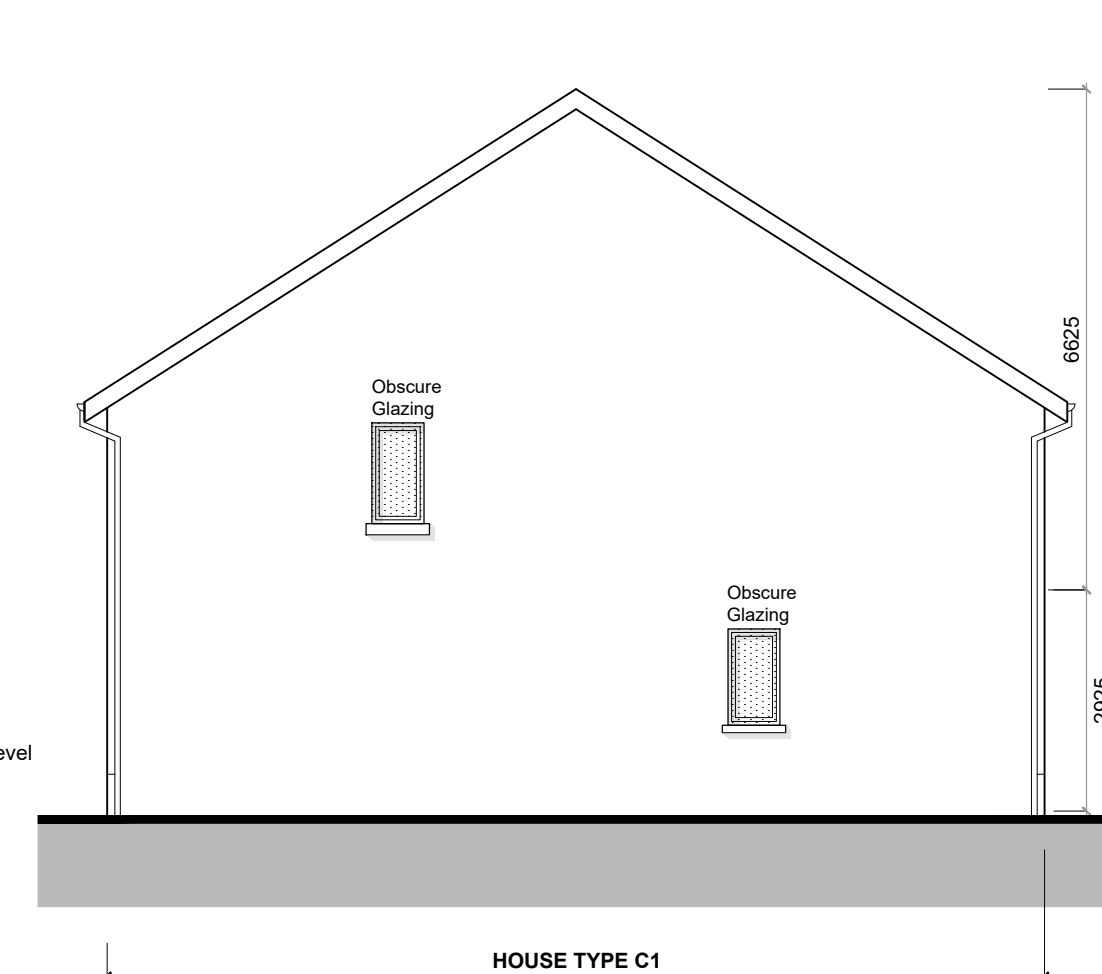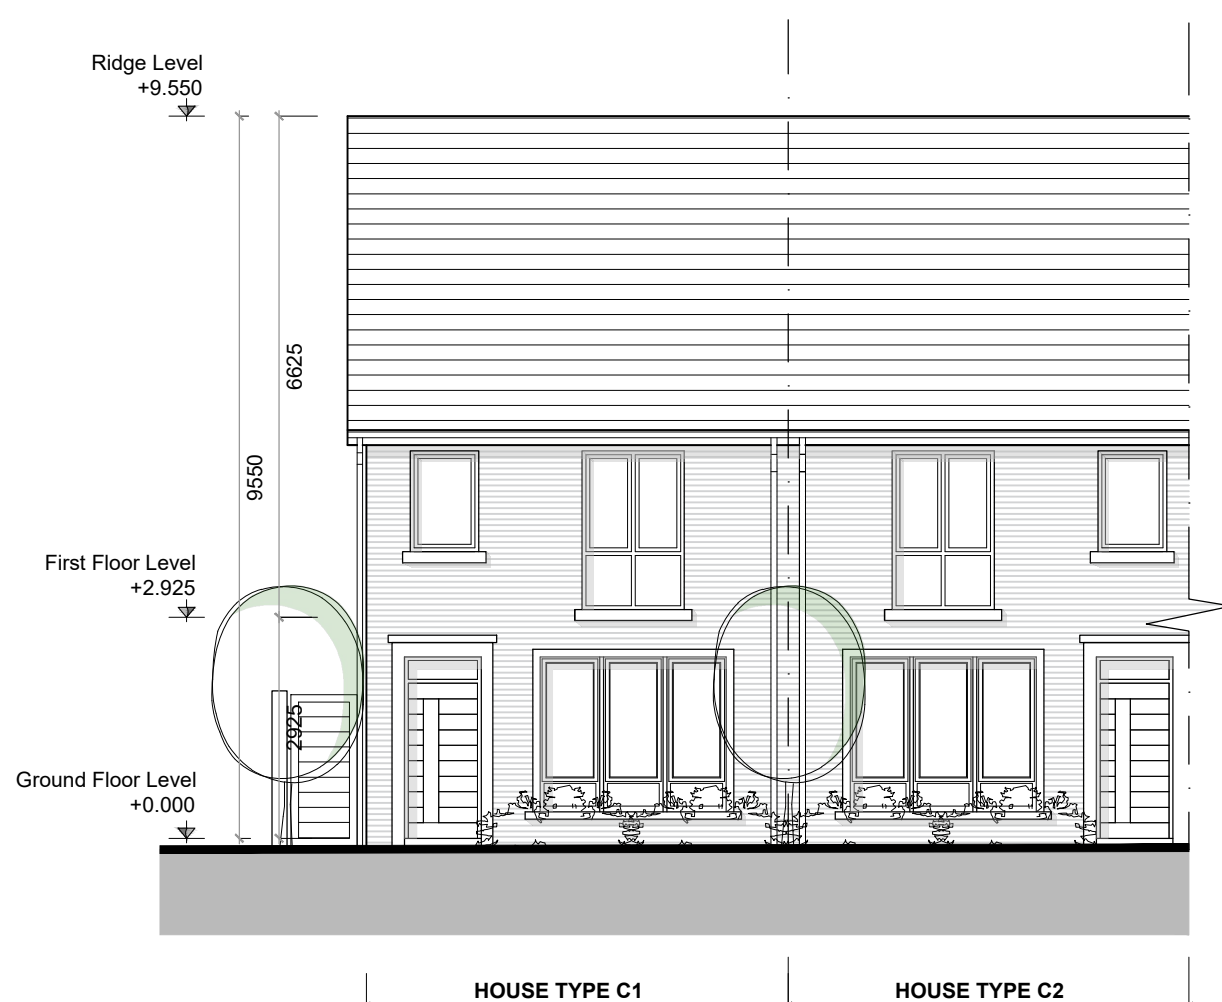[illegible]

LRD

CLIENT:
LISCOVE_LTD

PROJECT TITLE
KILTERNAN_VILLAGE_LRD

HOUSE_TYPE_C1&C2_CHARACTER_AREA_2
PLANS ELEVATIONS&SECTIONS

DRN BY:	CHK BY:	SCALE:	DATE:	REVISION:	JOB NO:
PC		1/100	JUN'24		21009.2
DRAWING NUMBER:					STATUS CODE:

PL208

MⁱCORM

ARCHITECTURE
AND URBAN DESIGN

No. 1 Grantham Street, Dublin 8
D08 A49Y Tel: +353 (01) 478 8700

Block 6, Central Business Park
Tullamore, County Offaly, R35 F68
Tel: +353 (057) 932 3867

E: arch@mcorm.com W: mcorm.com

Figured dimensions only to be used. This drawing is copyright of MCORM Ltd. All information is shared as per approved use in accordance with I.S. NA:2021 to I.S. EN ISO 19650-2: 2018. If 'Status Code' shown in empty, this information has been shared as Status Code 80. Made in Denmark (MDF) / Drob