
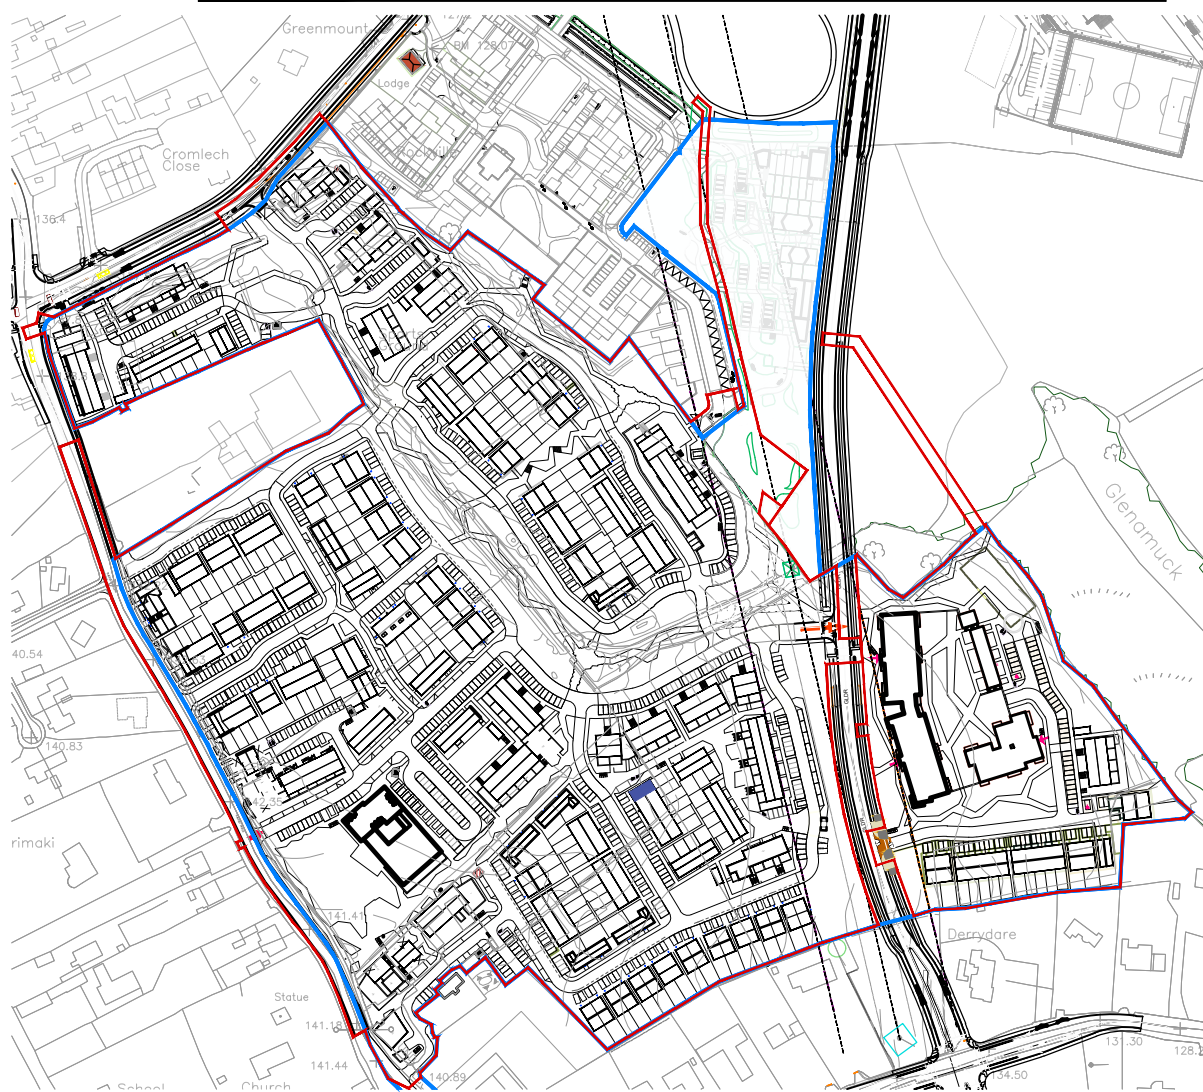


GENERAL NOTES

DO NOT SCALE FROM DRAWINGS. WORK TO FIGURED DIMENSIONS ONLY. ARCHITECT TO BE NOTIFIED OF ANY DISCREPANCIES.

THIS DRAWING TO BE READ IN CONJUNCTION WITH ALL ARCHITECT'S DRAWINGS. SPECIFICATIONS CONSULTANT'S DESIGN TEAM DRAWINGS AND SPECIFICATIONS.

KEY PLAN

 

C5

HOUSE TYPE C5
2-STOREY
3-BED / 5 PERSON

O/A: 115 m² / 1238 ft²
End of Terraced house




FRONT ELEVATION




REAR ELEVATION




SIDE ELEVATION

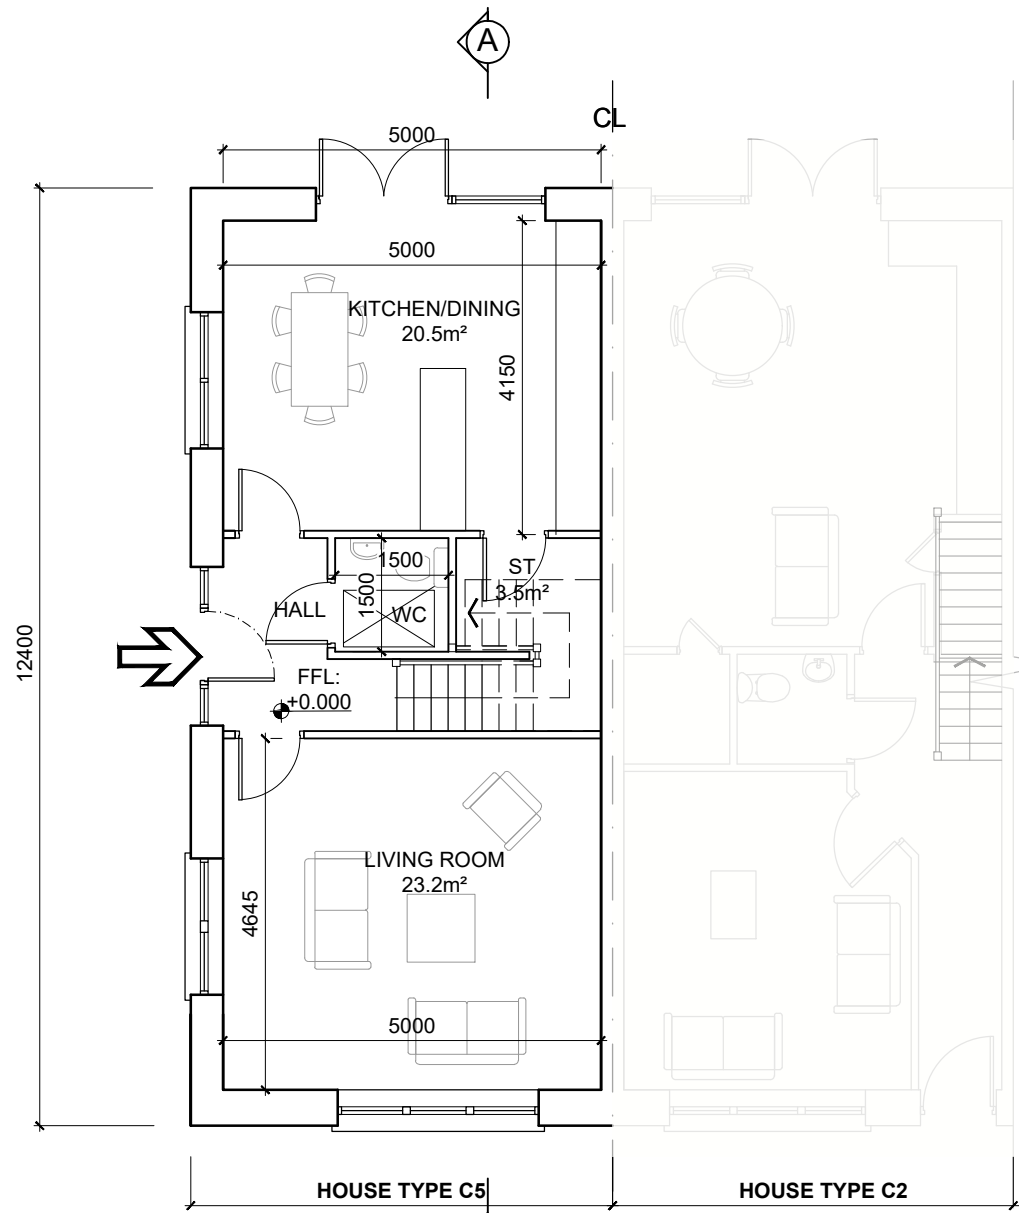


GROUND FLOOR PLAN

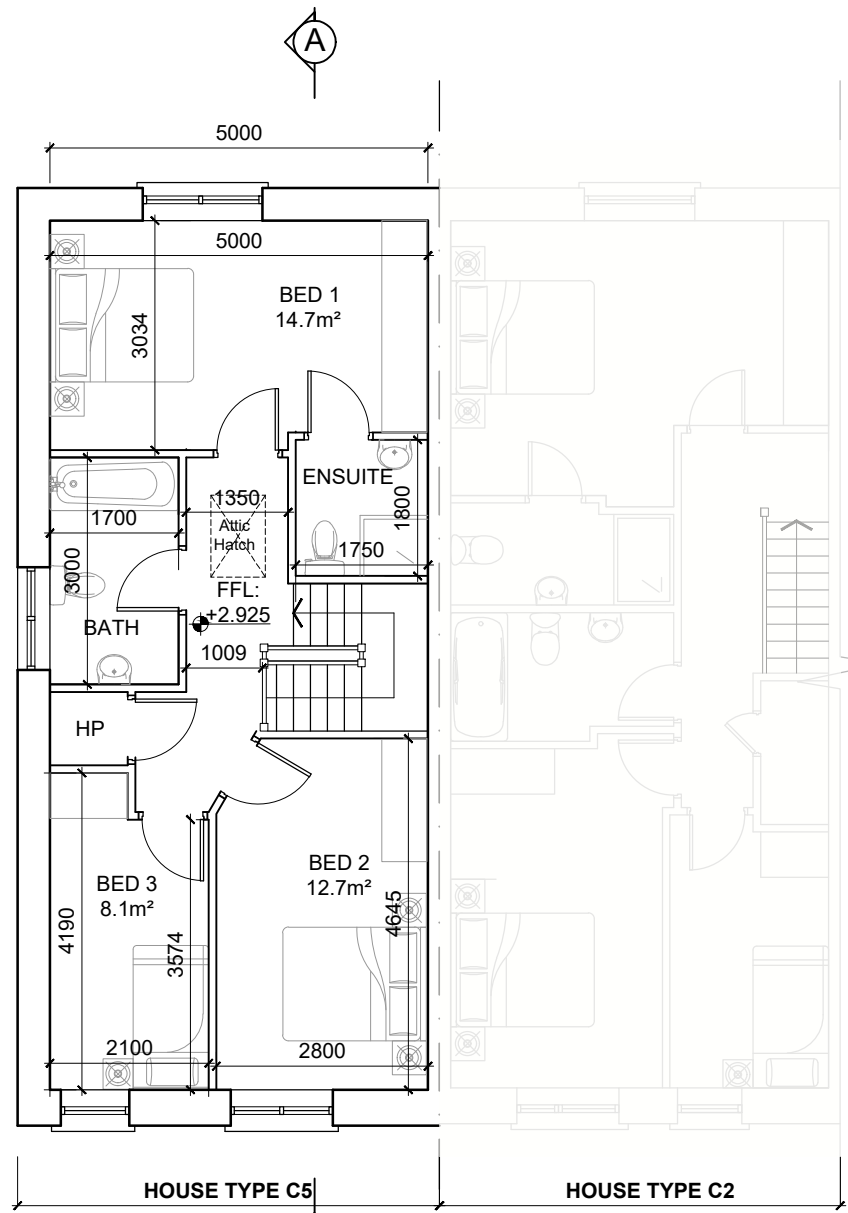

FIRST FLOOR PLAN

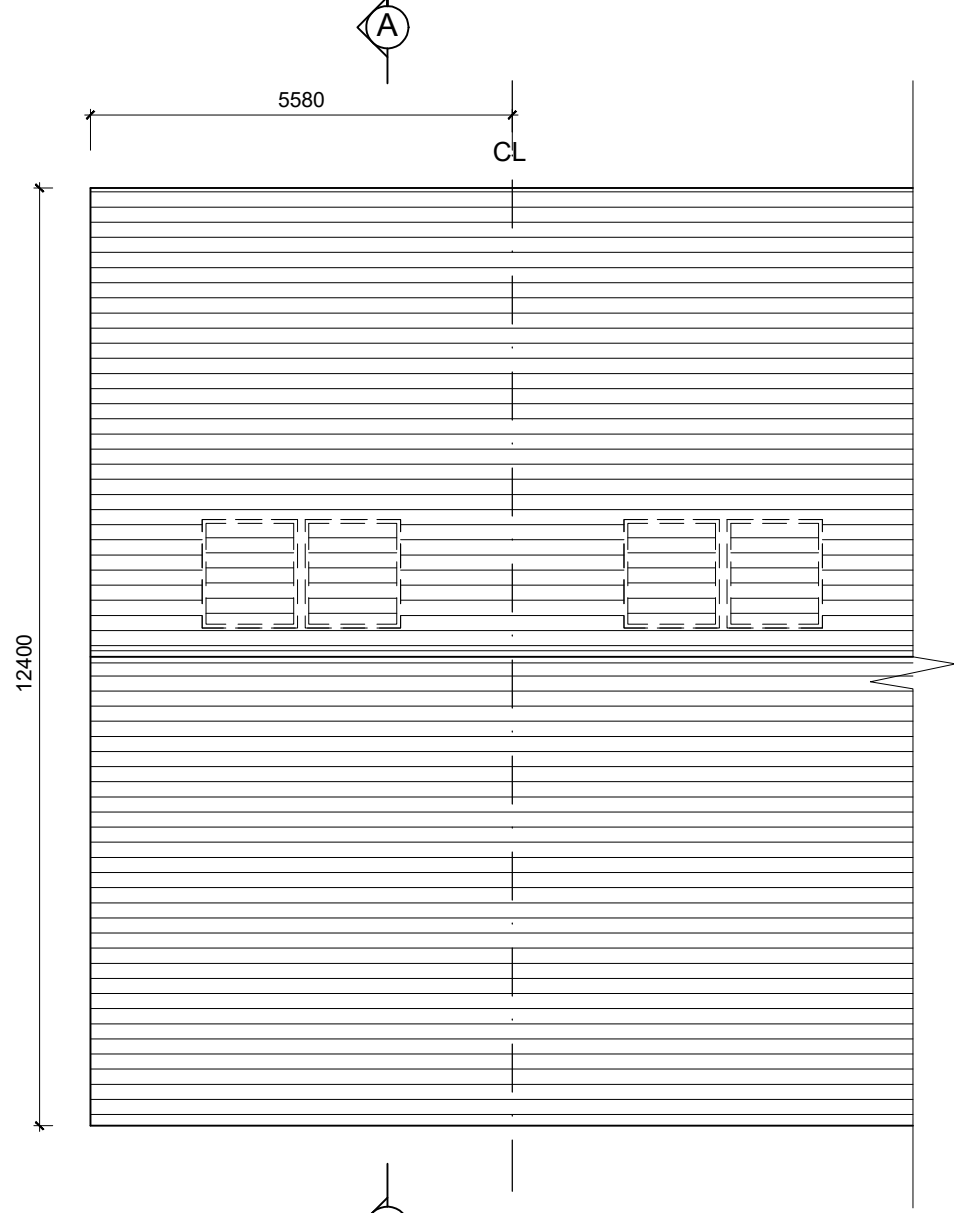

ROOF PLAN

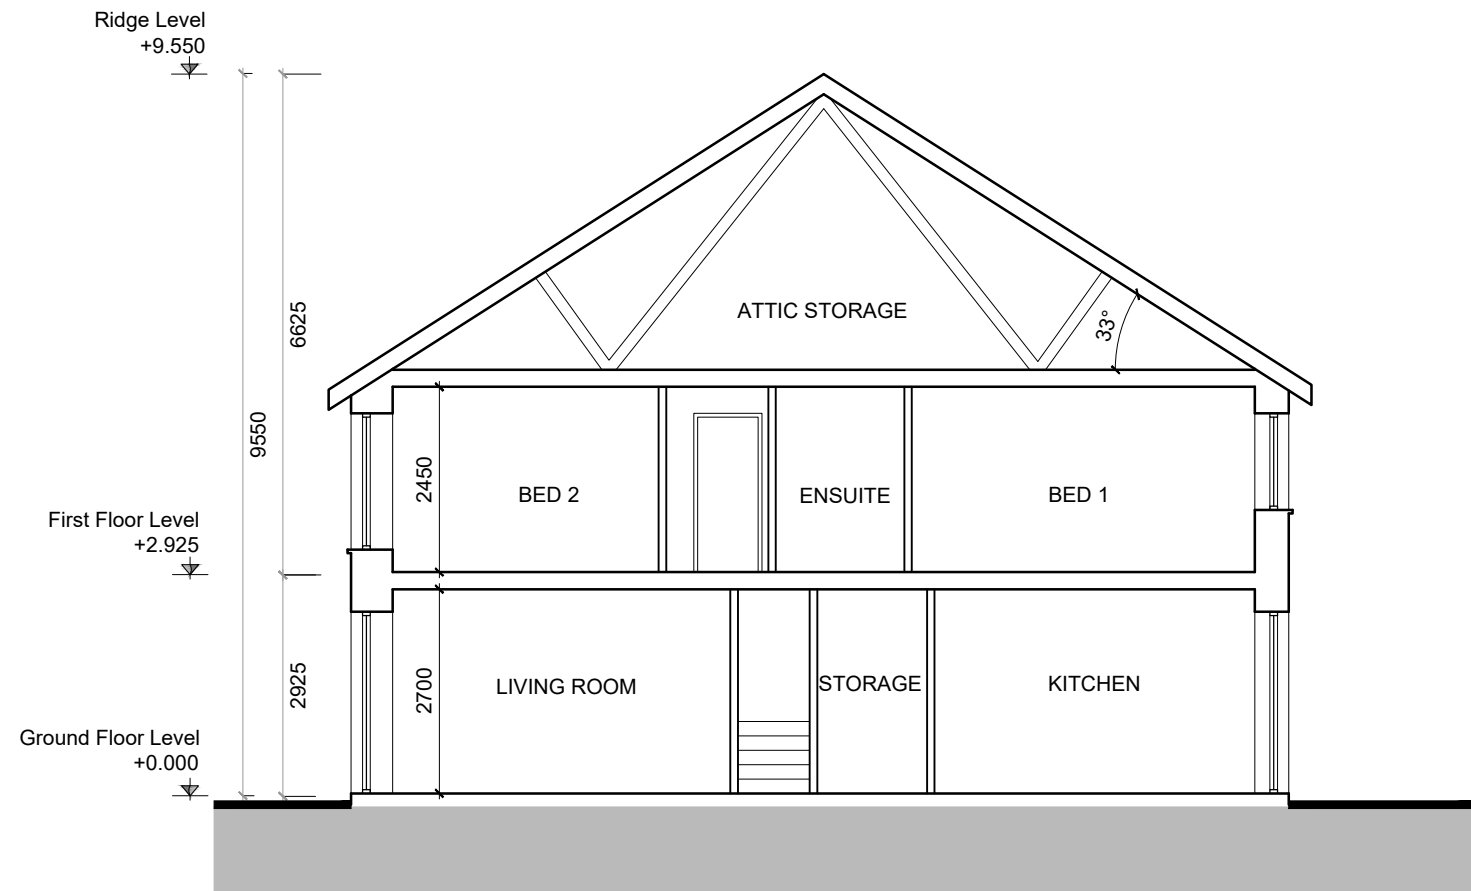

SECTION A-A

REV	DATE	DESCRIPTION	ISSUED BY

LRD

CLIENT:
LISCOVE LTD
PROJECT TITLE:
KILTERNAN_VILLAGE_LRD

DRAWING TITLE:
HOUSE_TYPE_C5_CHARACTER_AREA_2
PLANS_ELEVATIONS&SECTIONS

DRAWN BY: PC CHK BY: SCALE: 1/100 DATE: JUN'24 REVISION: JOB NO: 21009.2

DRAWING NUMBER: PL208.1 STATUS CODE:

MCORM
ARCHITECTURE
AND URBAN DESIGN
No.1 Grantham Street, Dublin 8
D08 A49Y Tel: +353 (0)1 478 8700
Block 6, Central Business Park
Tullamore, County Offaly, R35 F6F8
Tel: +353 (0)57 932 3867
E: arch@mcorm.com W: mcorm.com

Figured dimensions only to be used. This drawing is copyright of MCORM Ltd. All information is shared as per approved use in accordance with I.S. EN ISO 19650-2: 2018. If Status Code above is empty, this information has been shared as Status Code S0 - Work in Progress (WIP) / Draft.