

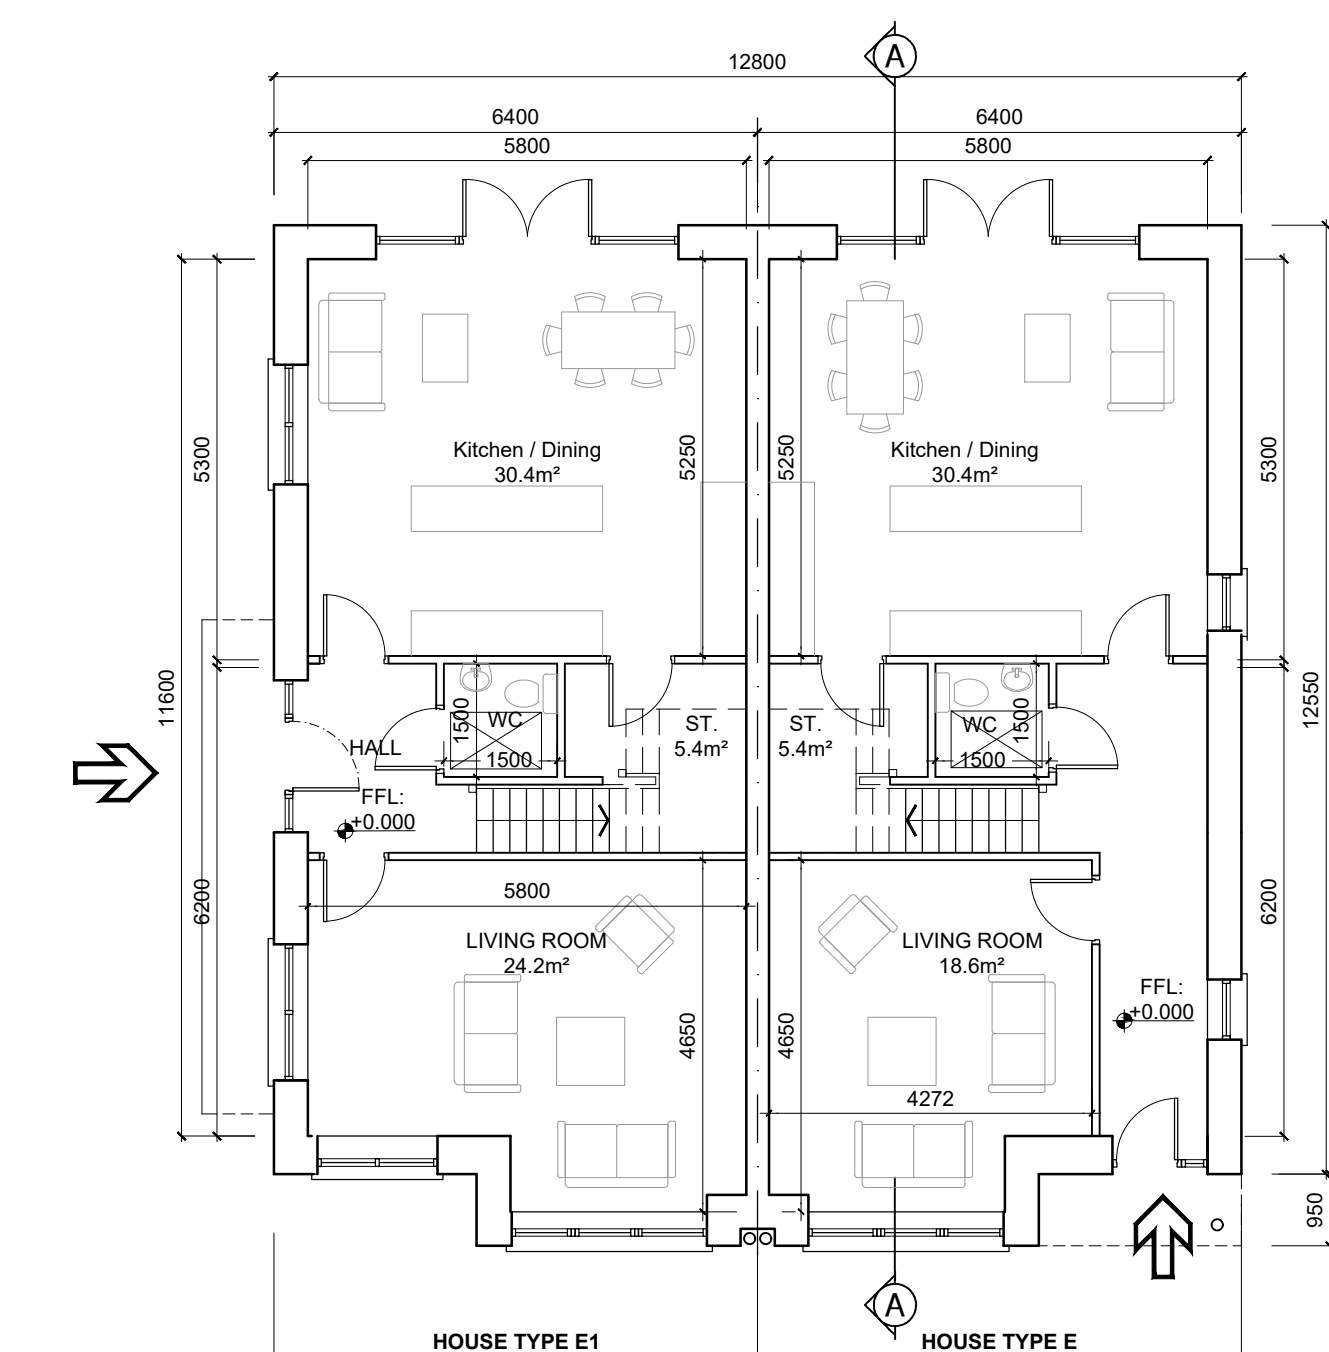


DO NOT SCALE FROM DRAWINGS. WORK TO FIGURED DIMENSIONS ONLY. ARCHITECT TO BE NOTIFIED OF ANY DISCREPANCIES.


THIS DRAWING TO BE READ IN CONJUNCTION WITH ALL
ARCHITECT'S DRAWINGS, SPECIFICATIONS CONSULTANT'S
DESIGN TEAM DRAWINGS AND SPECIFICATIONS.

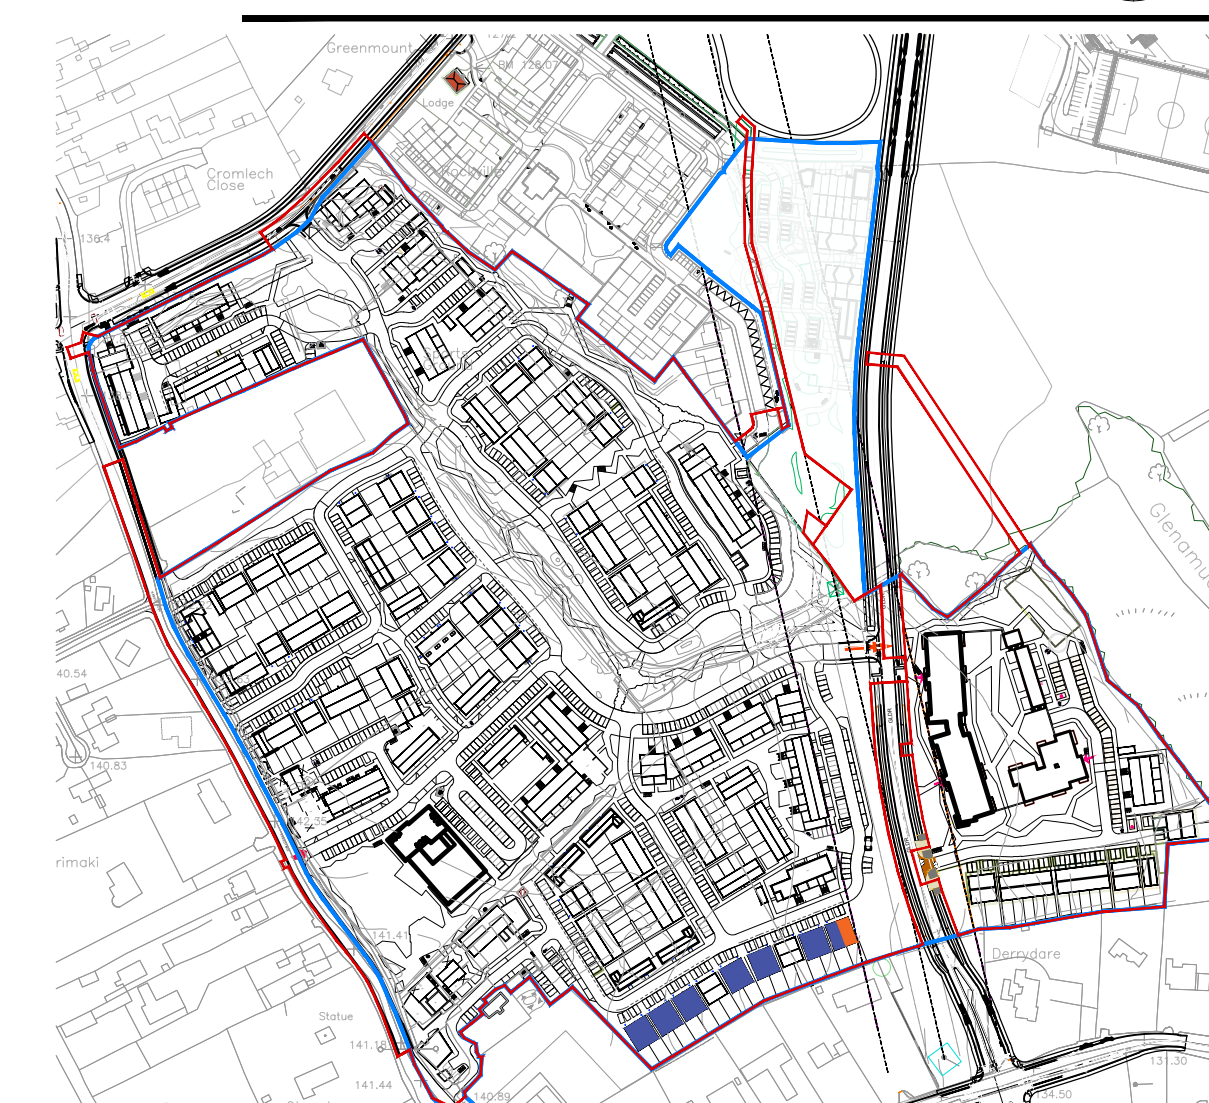

GROUND FLOOR PLAN

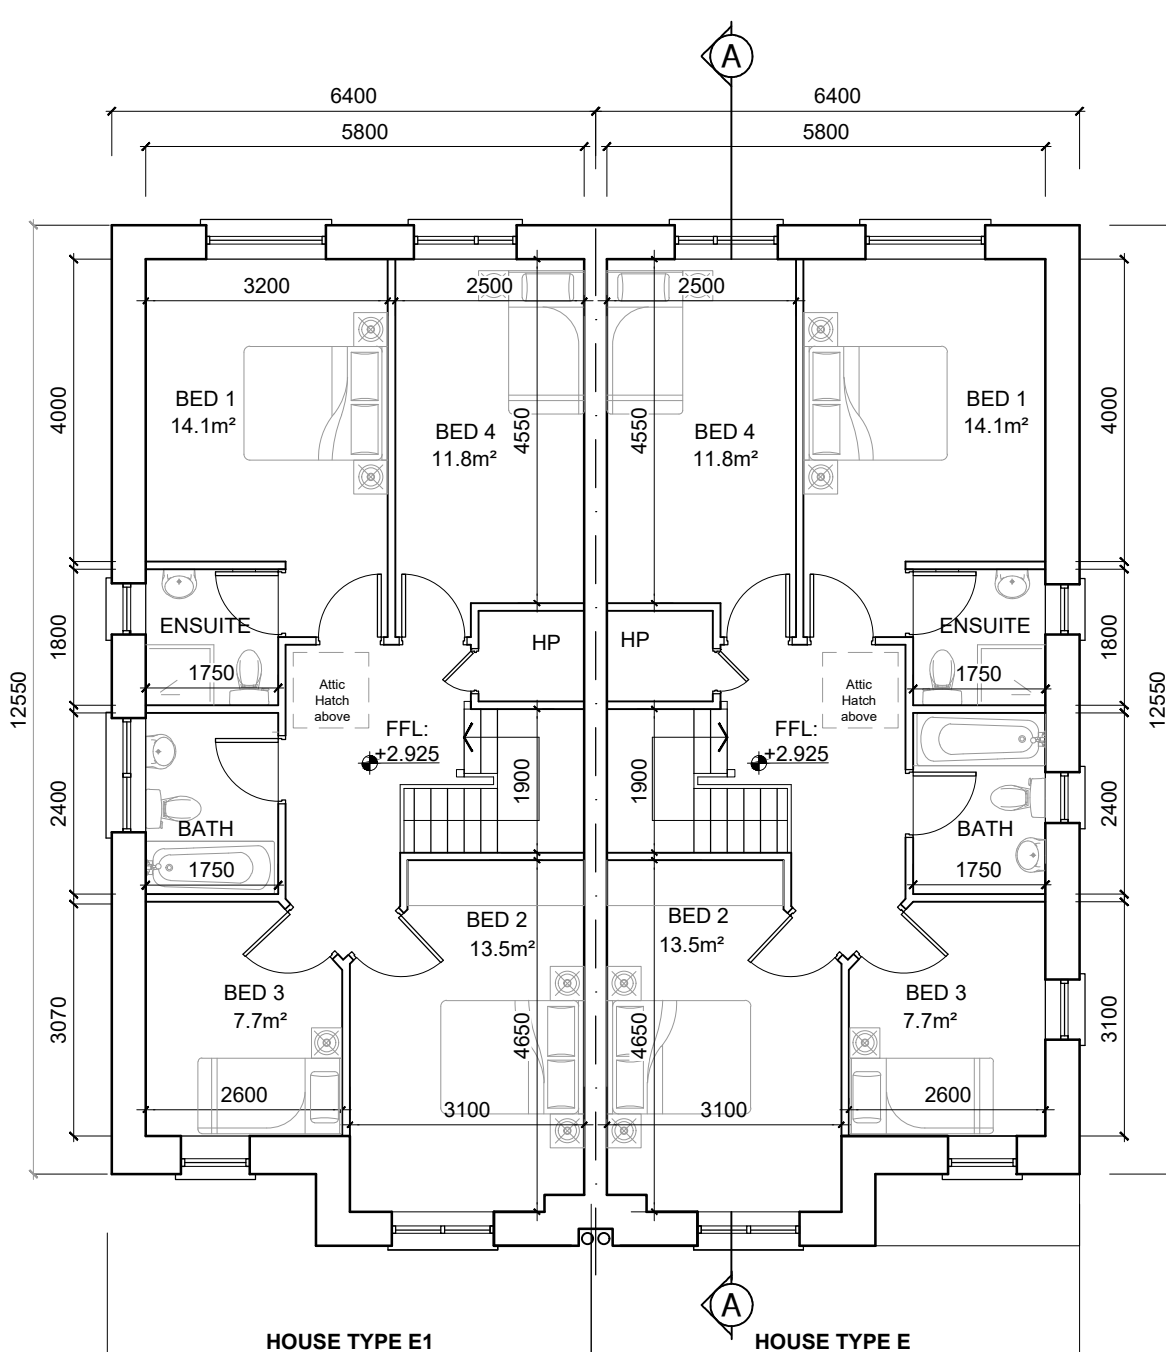

FIRST FLOOR PLAN

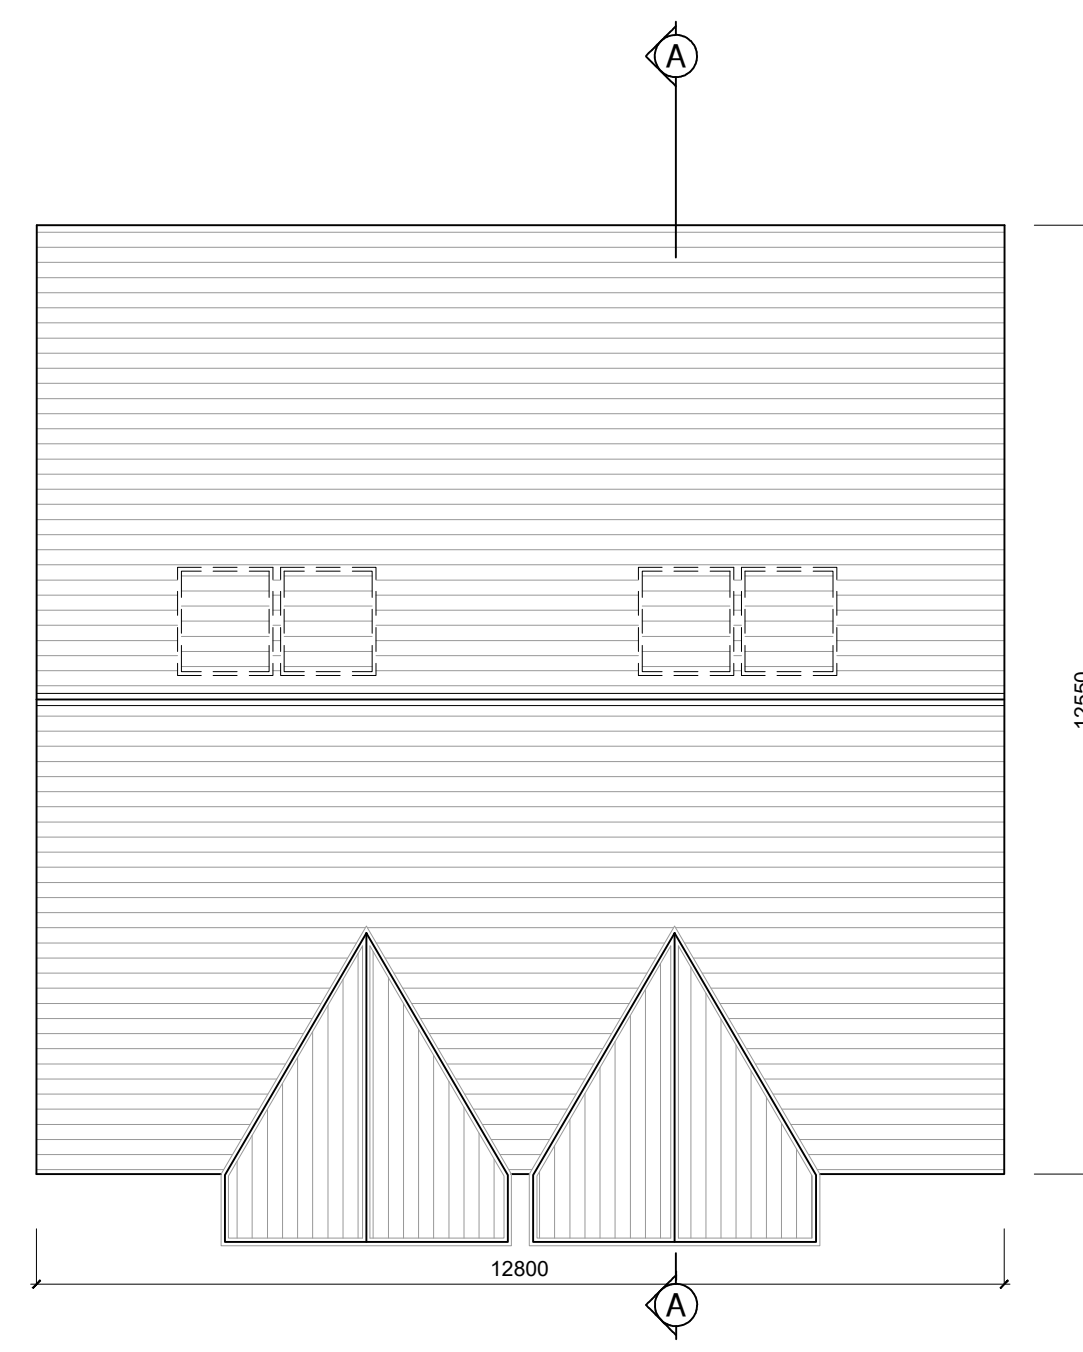


ROOF PLAN



FRONT ELEVATION




REAR ELEVATION

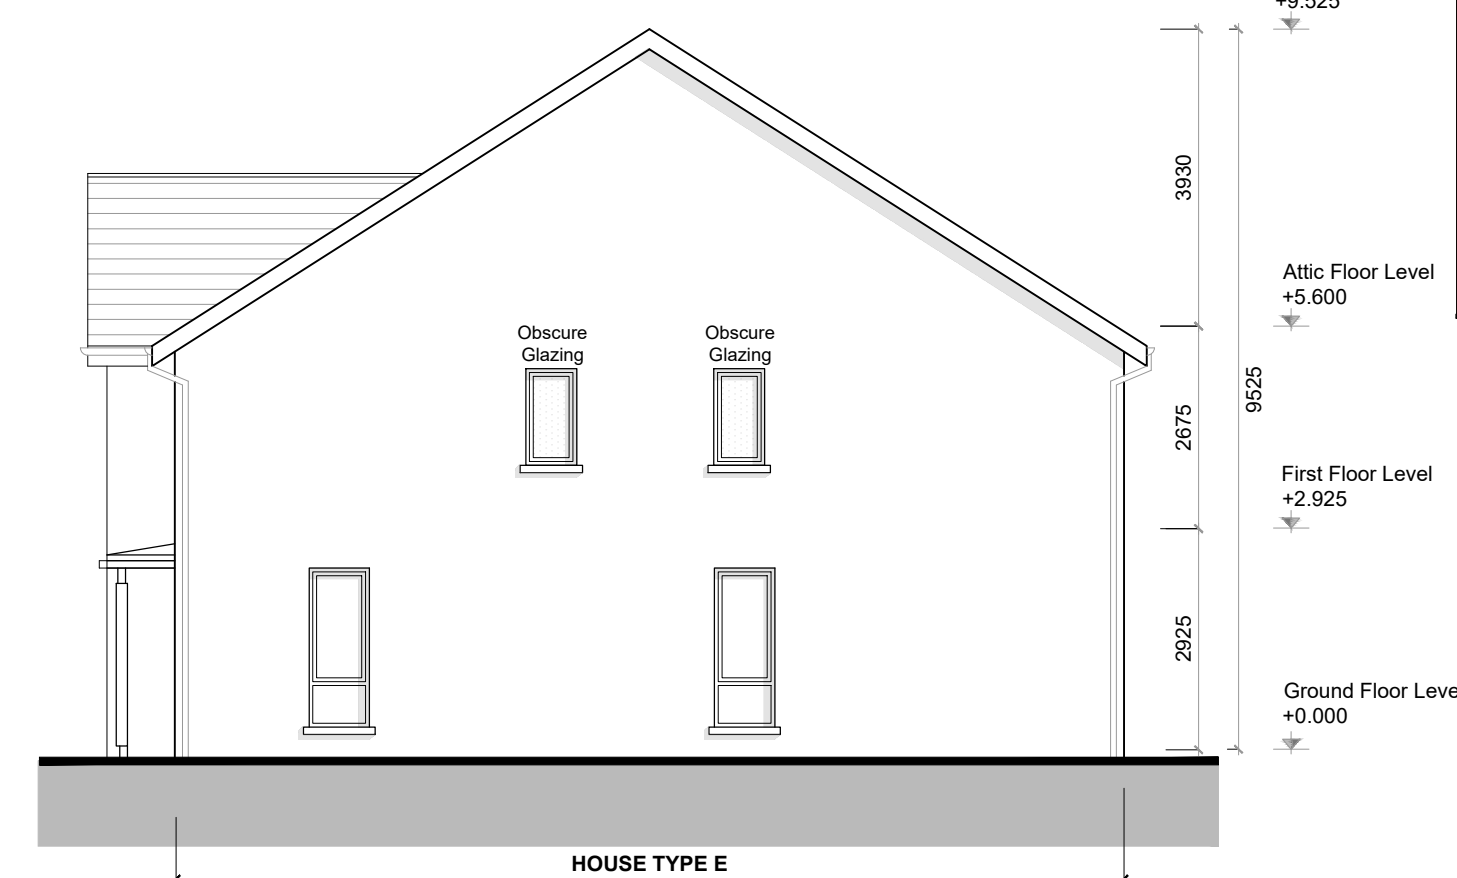

SIDE ELEVATION A



SIDE ELEVATION B

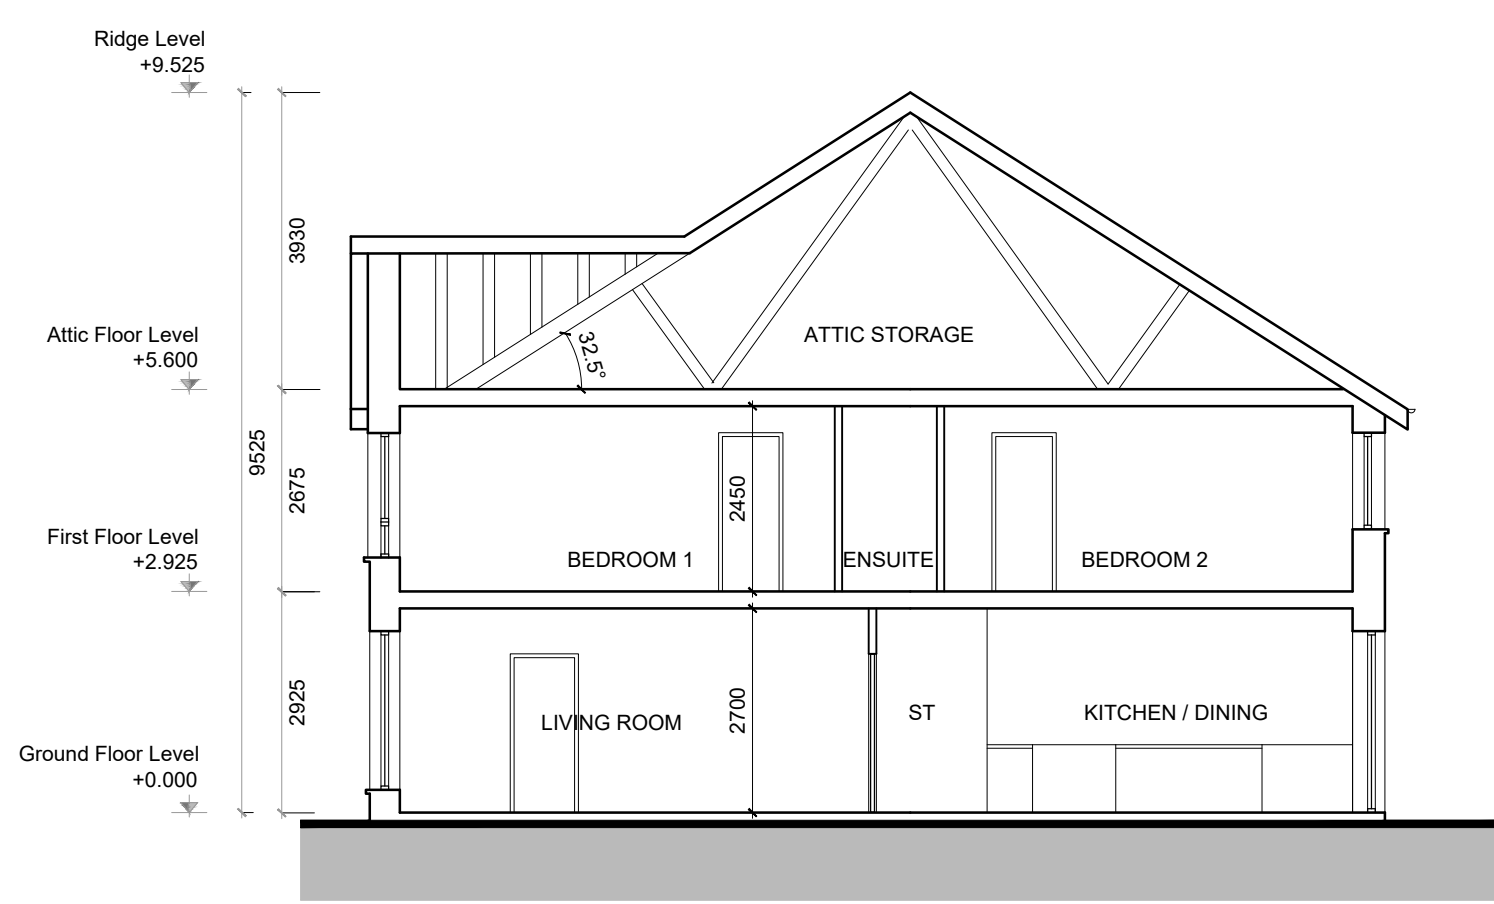

SECTION A-A

REV	DATE	DESCRIPTION	ISSUE

REVISIONS

LRD

CLIENT:
LISCOVE LTD

PROJECT TITLE
KILTERNAN_VILLAGE_LRD

DRAWING TITLE:
HOUSE_TYPE_E_CHARACTER_AREA_2
PLANS ELEVATIONS&SECTIONS

DRN BY:	CHK BY:	SCALE:	DATE:	REVISION:	JOB NO:
PC		1/100	JUN'24		21009

DRAWING NO.
PL210

M'CORM

ARCHITECTURE
AND URBAN DESIGN

No.1 Grantham Street, Dublin 8
D08 A49Y Tel: +353 (01) 478 87
Block 6, Central Business Park
Tullamore, County Offaly, R35 F6F8
Tel: +353 (057) 932 3867
E: arch@mcorm.com W: mcorm.com

Figured dimensions only to be used. This drawing is copyright of MCRM Ltd. All information is shared as per approved use in accordance with I.S. NA:2021 to I.S. EN ISO 19650-2: 2018. If 'Status Code' above is empty, this information has been shared as Status Code S0 - Work in Progress (WIP) / Draft.