
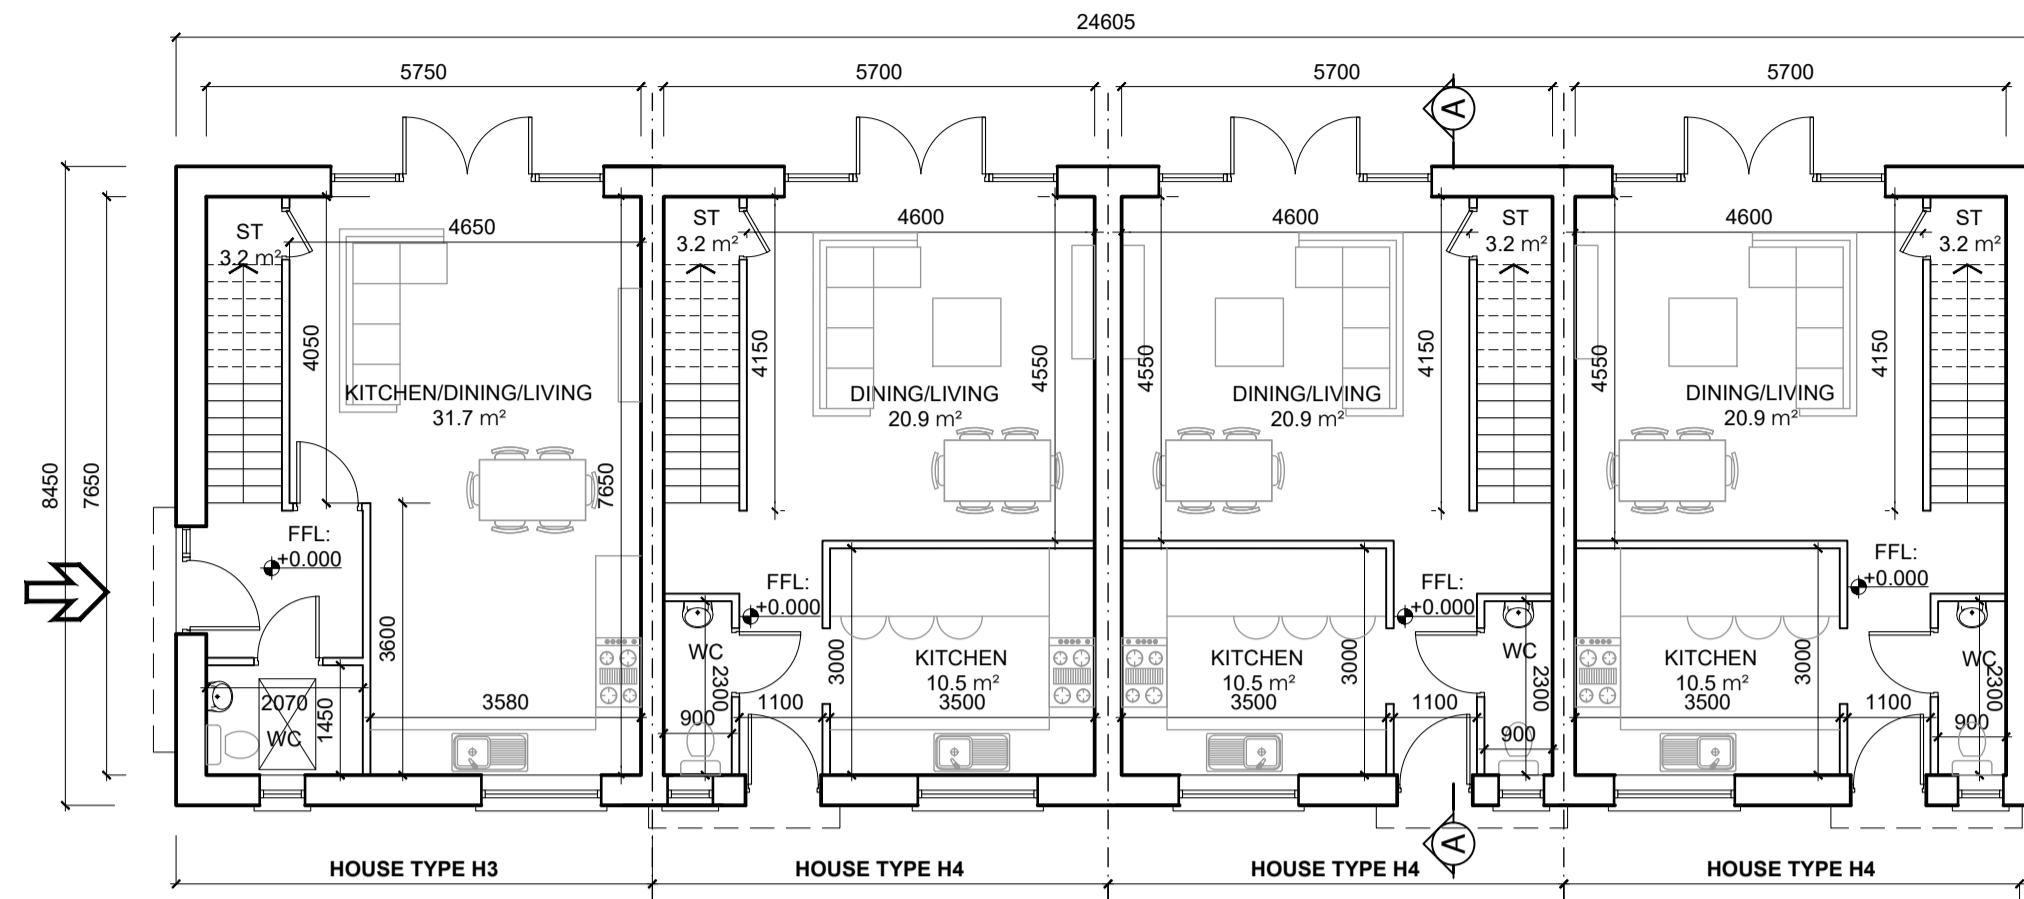


GENERAL NOTES


DO NOT SCALE FROM DRAWINGS. WORK TO FIGURED DIMENSIONS ONLY. ARCHITECT TO BE NOTIFIED OF ANY DISCREPANCIES.

THIS DRAWING TO BE READ IN CONJUNCTION WITH ALL ARCHITECT'S DRAWINGS, SPECIFICATIONS CONSULTANT'S DESIGN TEAM DRAWINGS AND SPECIFICATIONS.


KEY PLAN

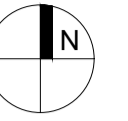

GROUND FLOOR PLAN

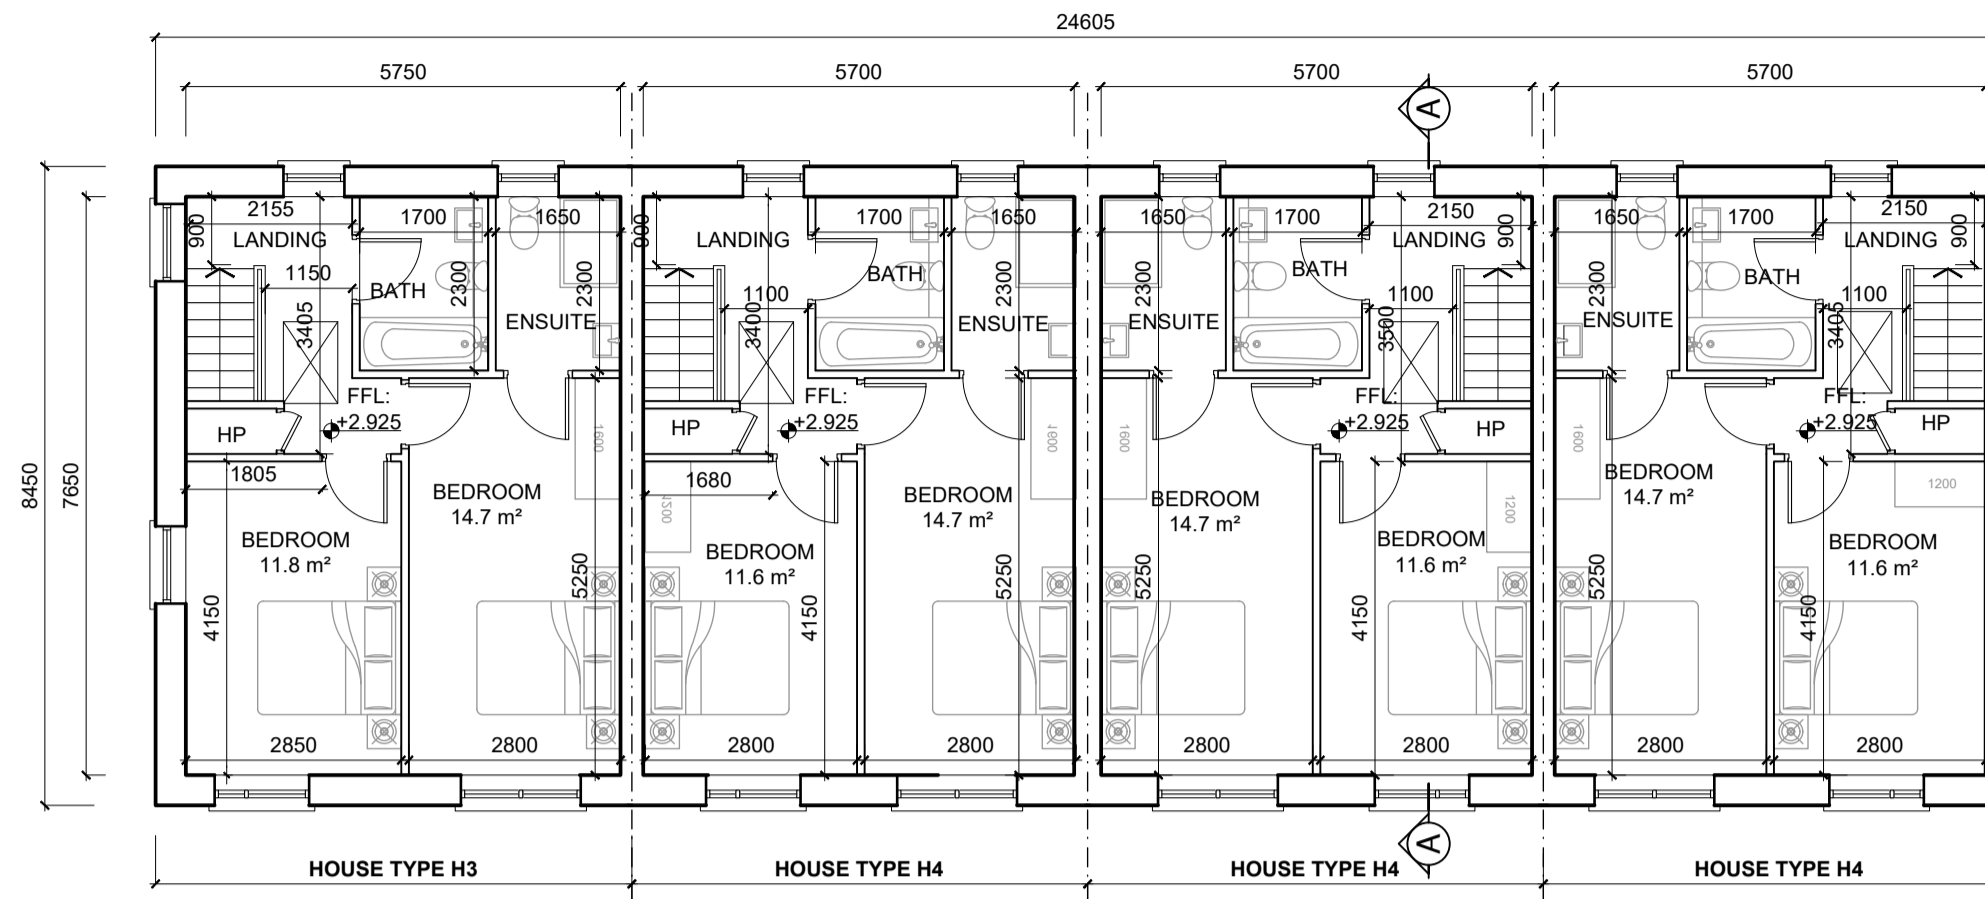

FIRST FLOOR PLAN

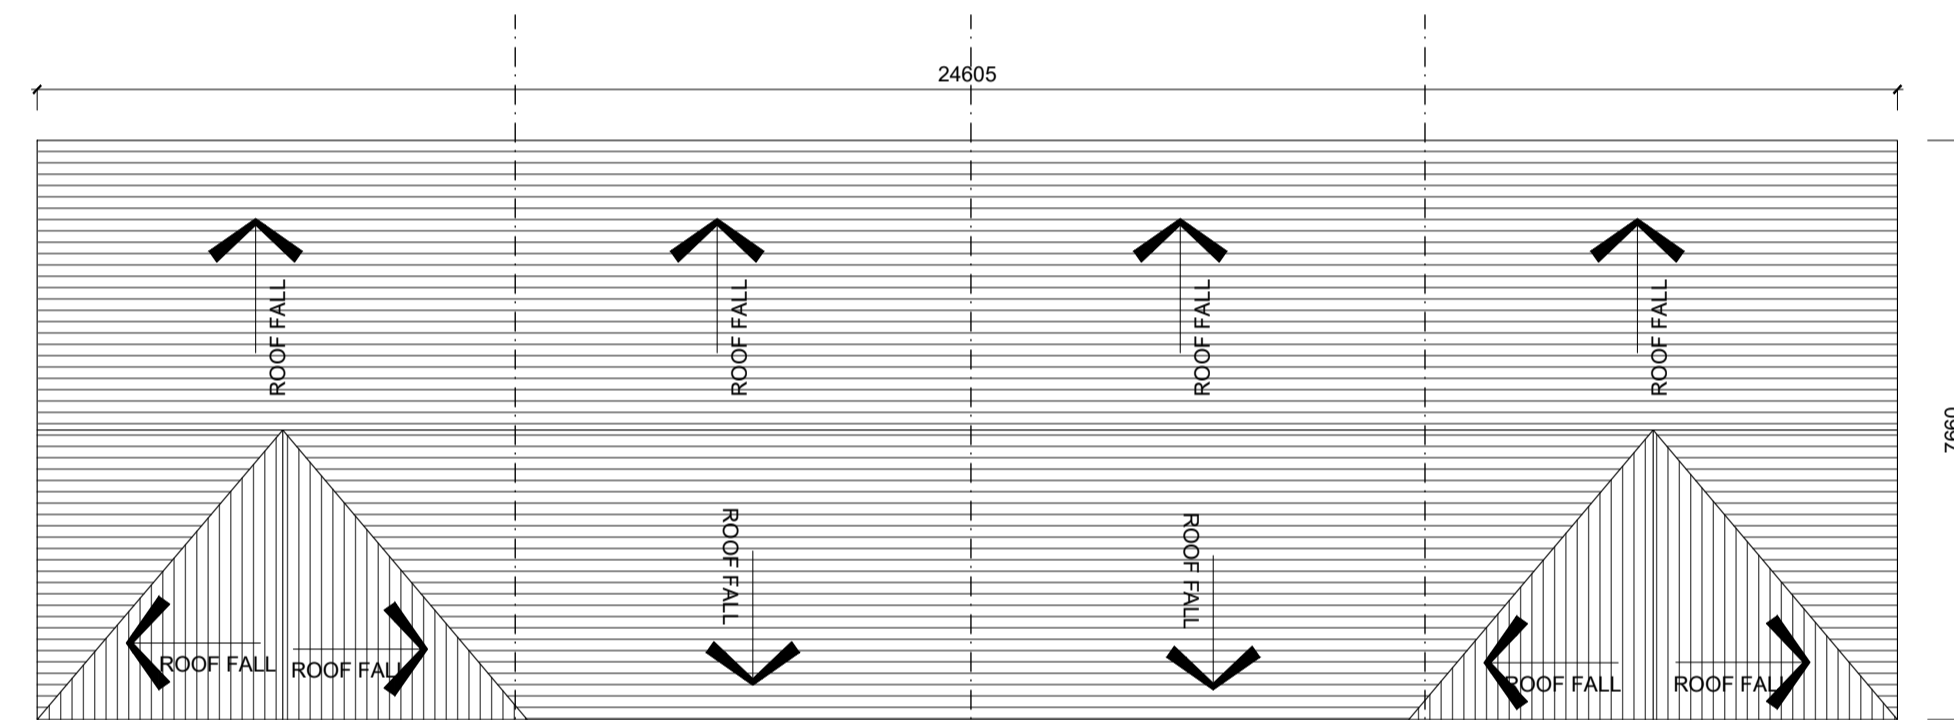

ROOF PLAN




REAR ELEVATION


H3	<p>HOUSE TYPE H3 2-STORY 2-BED / 4 PERSON</p> <p>O/A: 88 m² / 947 ft² Semi-detached/Terraced house</p>
H4	<p>HOUSE TYPE H4 2-STORY 2-BED / 4 PERSON</p> <p>O/A: 88 m² / 947 ft² Semi-detached/Terraced house</p>




FRONT ELEVATION

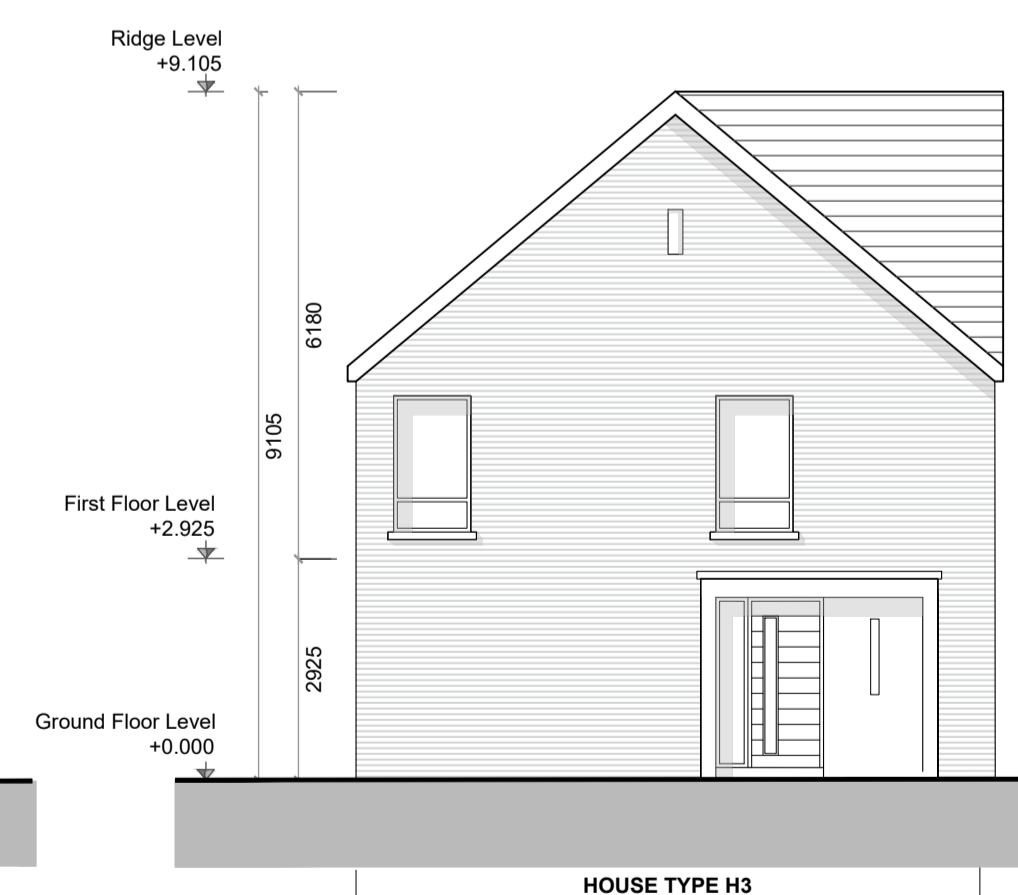

SIDE ELEVATION

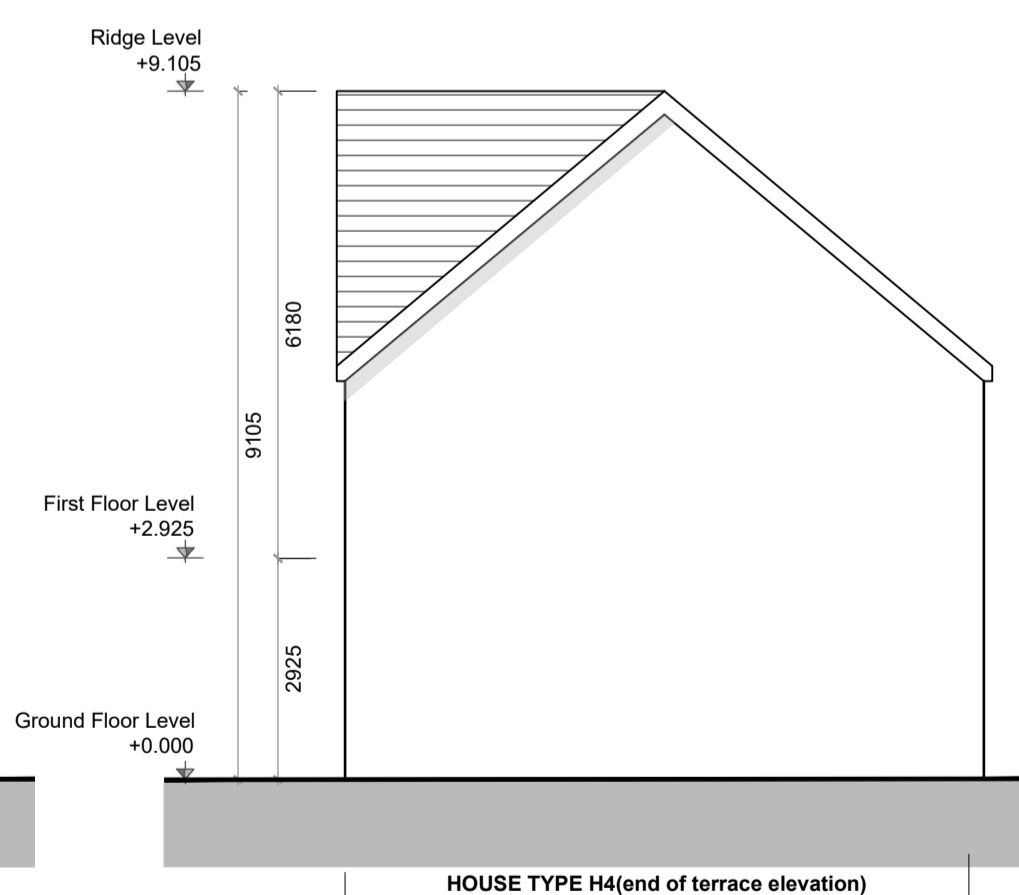

SIDE ELEVATION

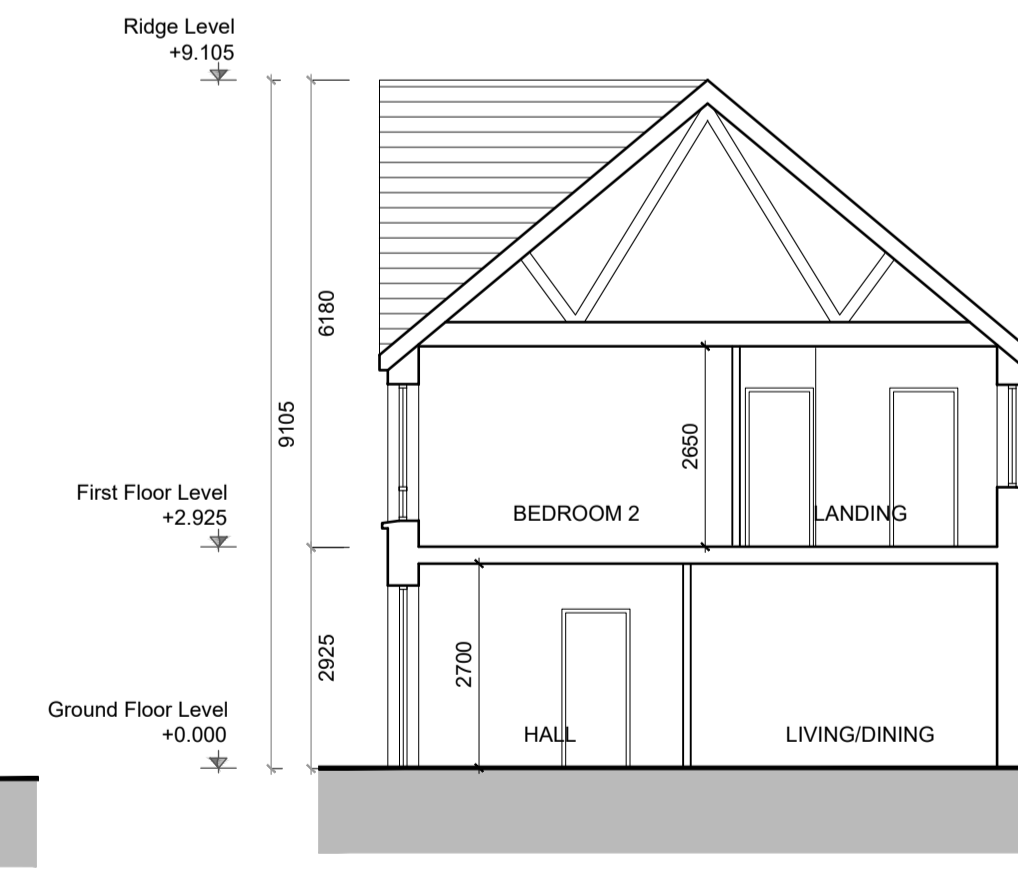

SECTION A - A

REV	DATE	DESCRIPTION	ISSUED BY
REVISIONS			

LRD

CLIENT
LISCOVE LTD

PROJECT TITLE
KILTERNAN_VILLAGE_LRD

DRAWING TITLE
**HOUSE_TYPE_H3&H4_CHARACTER_AREA_2
PLANS_ELEVATIONS&SECTIONS**

DRN BY	CHK BY	SCALE	DATE	REVISION	JOB NO.
PC	--	1/100	JUN'24	--	21009.2
DRAWING NUMBER PL211.1		STATUS CODE ---			

M'CORM ARCHITECTURE AND URBAN DESIGN
No.1 Grantham Street, Dublin 8
D08 A49Y Tel: +353 (0)1 478 8700
Block 6, Central Business Park
Tullamore, County Offaly, R35 F6F8
Tel: +353 (0)7 532 3867
E: arch@mcorm.com W: mcorm.com

Figured dimensions only to be used. This drawing is copyright of M'CORM Ltd. All information is shared as per approved use in accordance with I.S. NA-2021 to I.S. EN 19650-2:2018. If Status Code above is empty, this information has been shared as Status Code SD - Work in Progress (WIP) / Draft.