




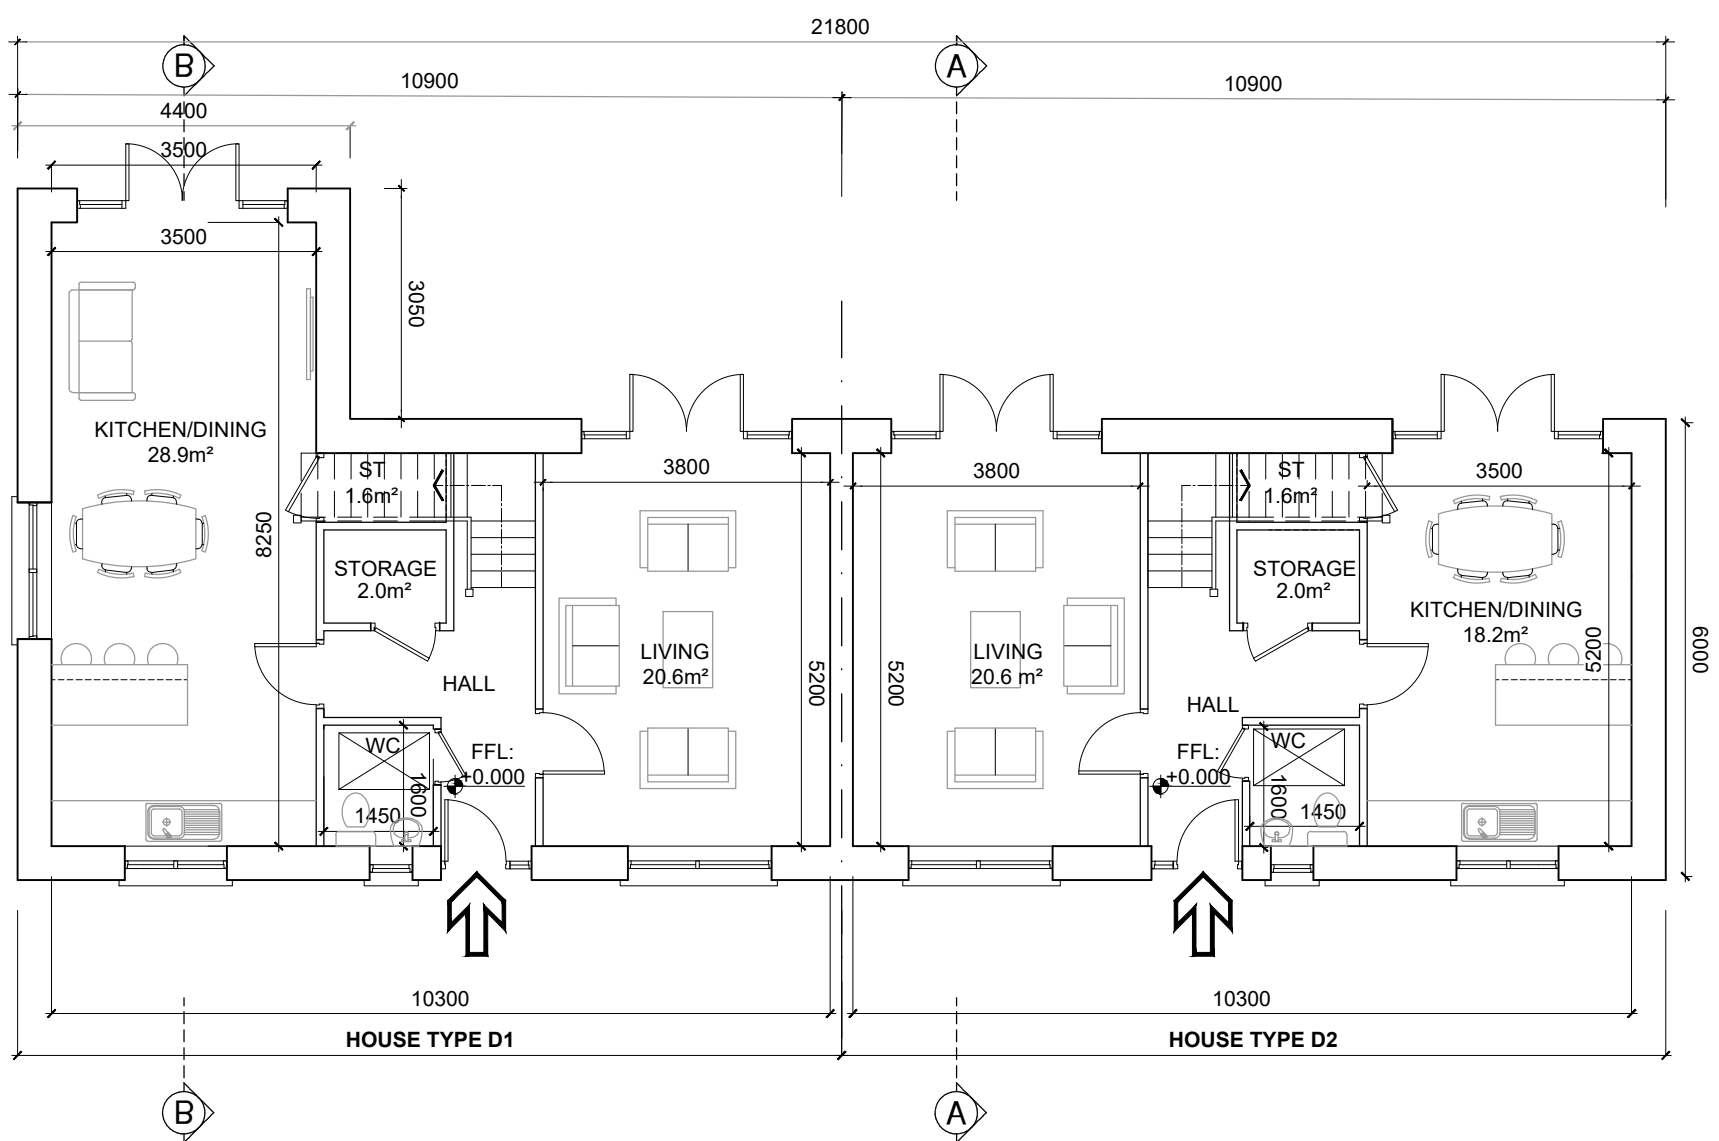


GROUND FLOOR

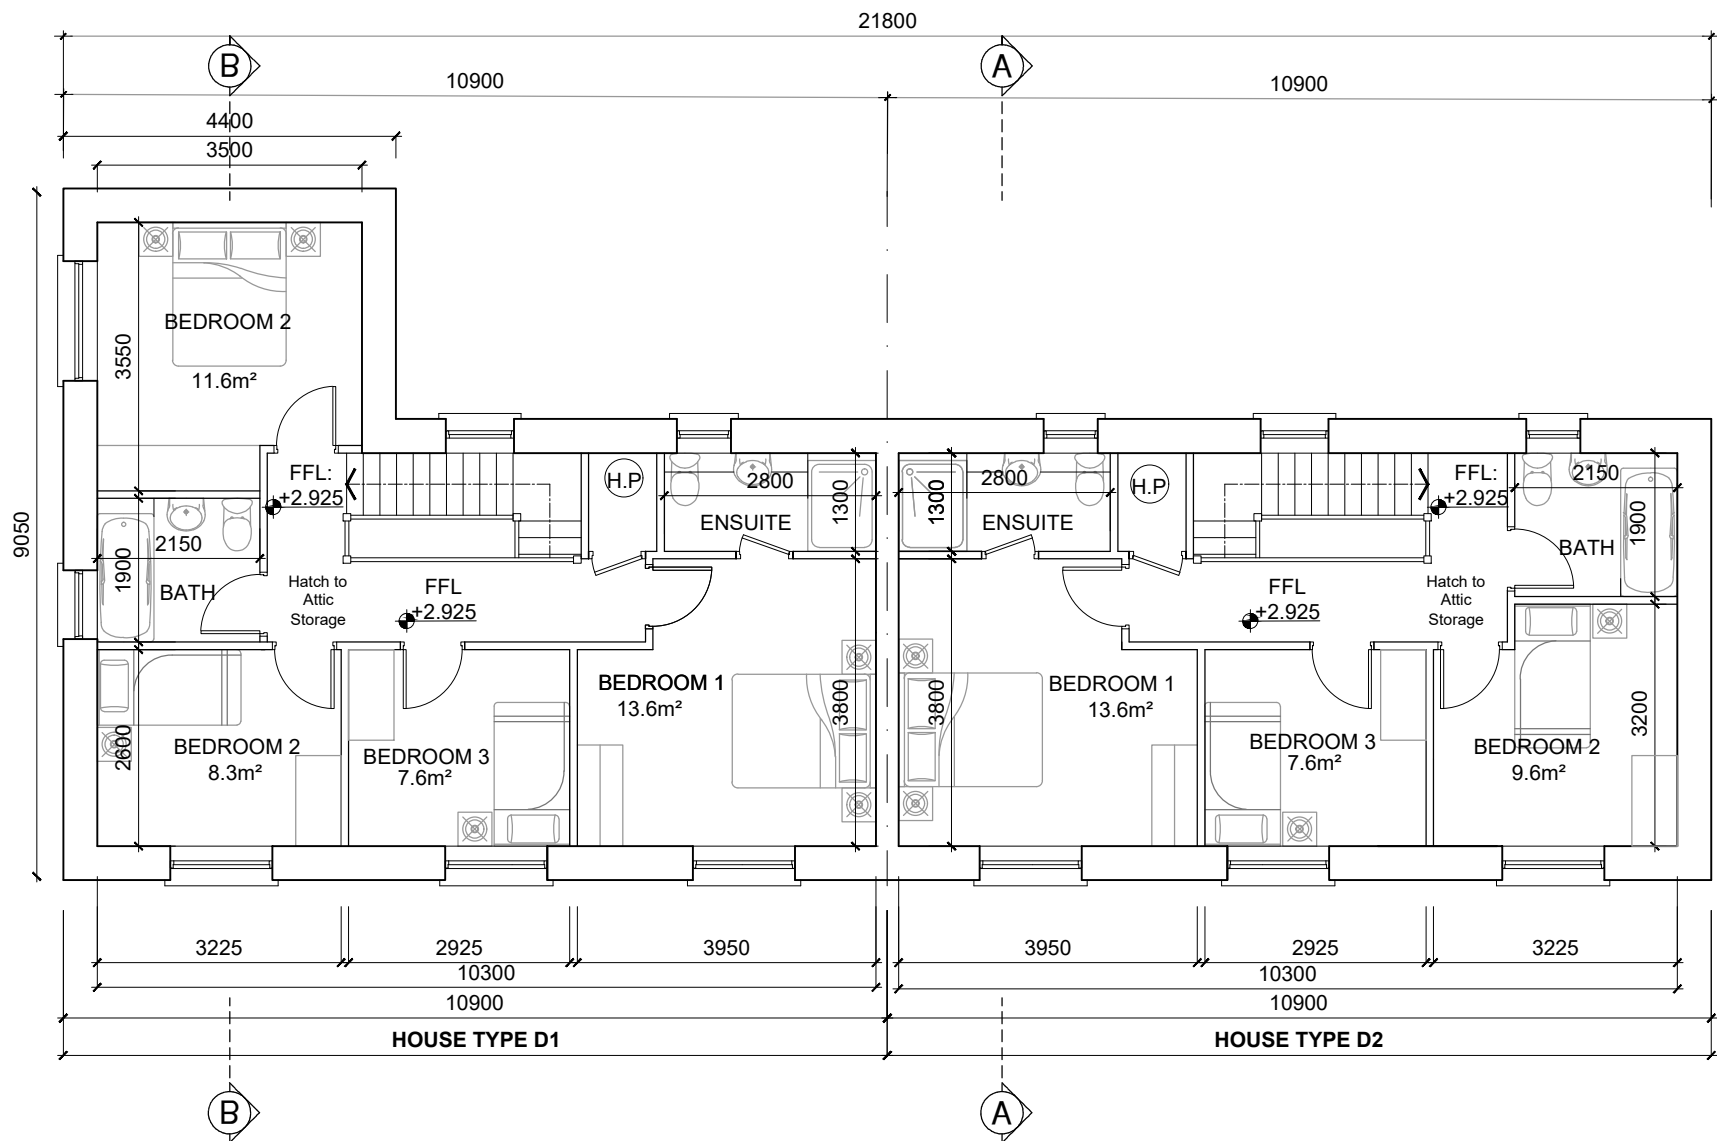

FIRST FLOOR

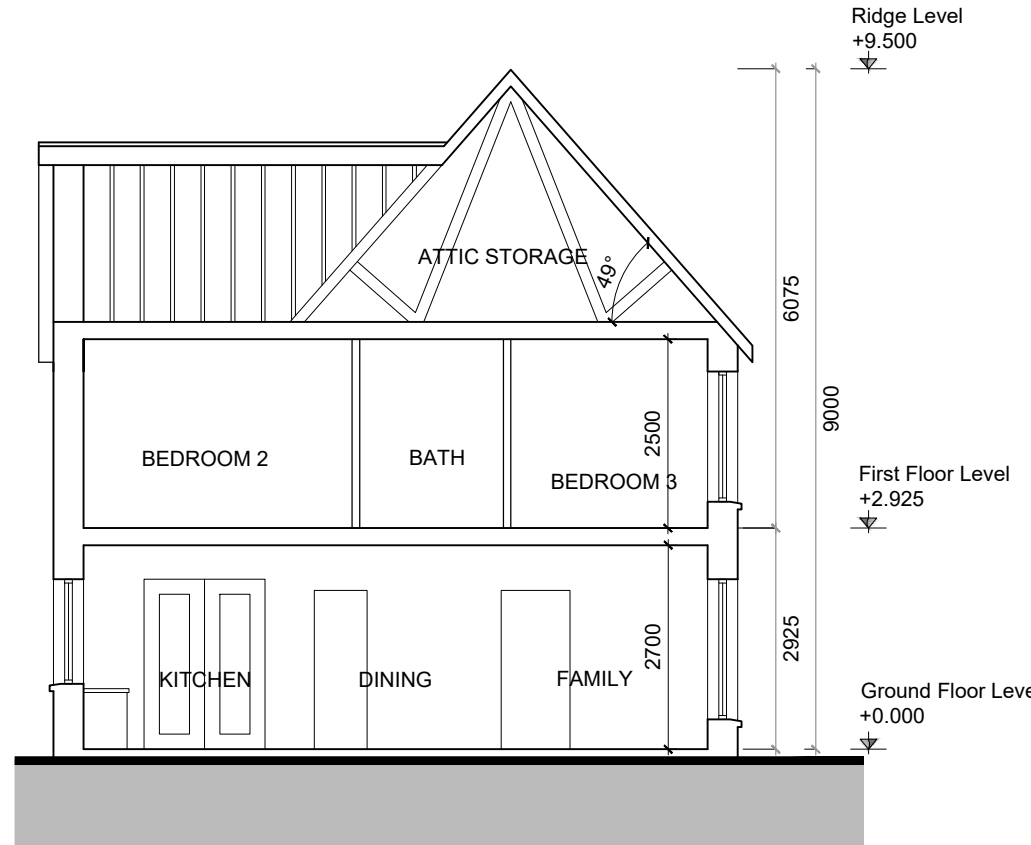

SECTION B-B

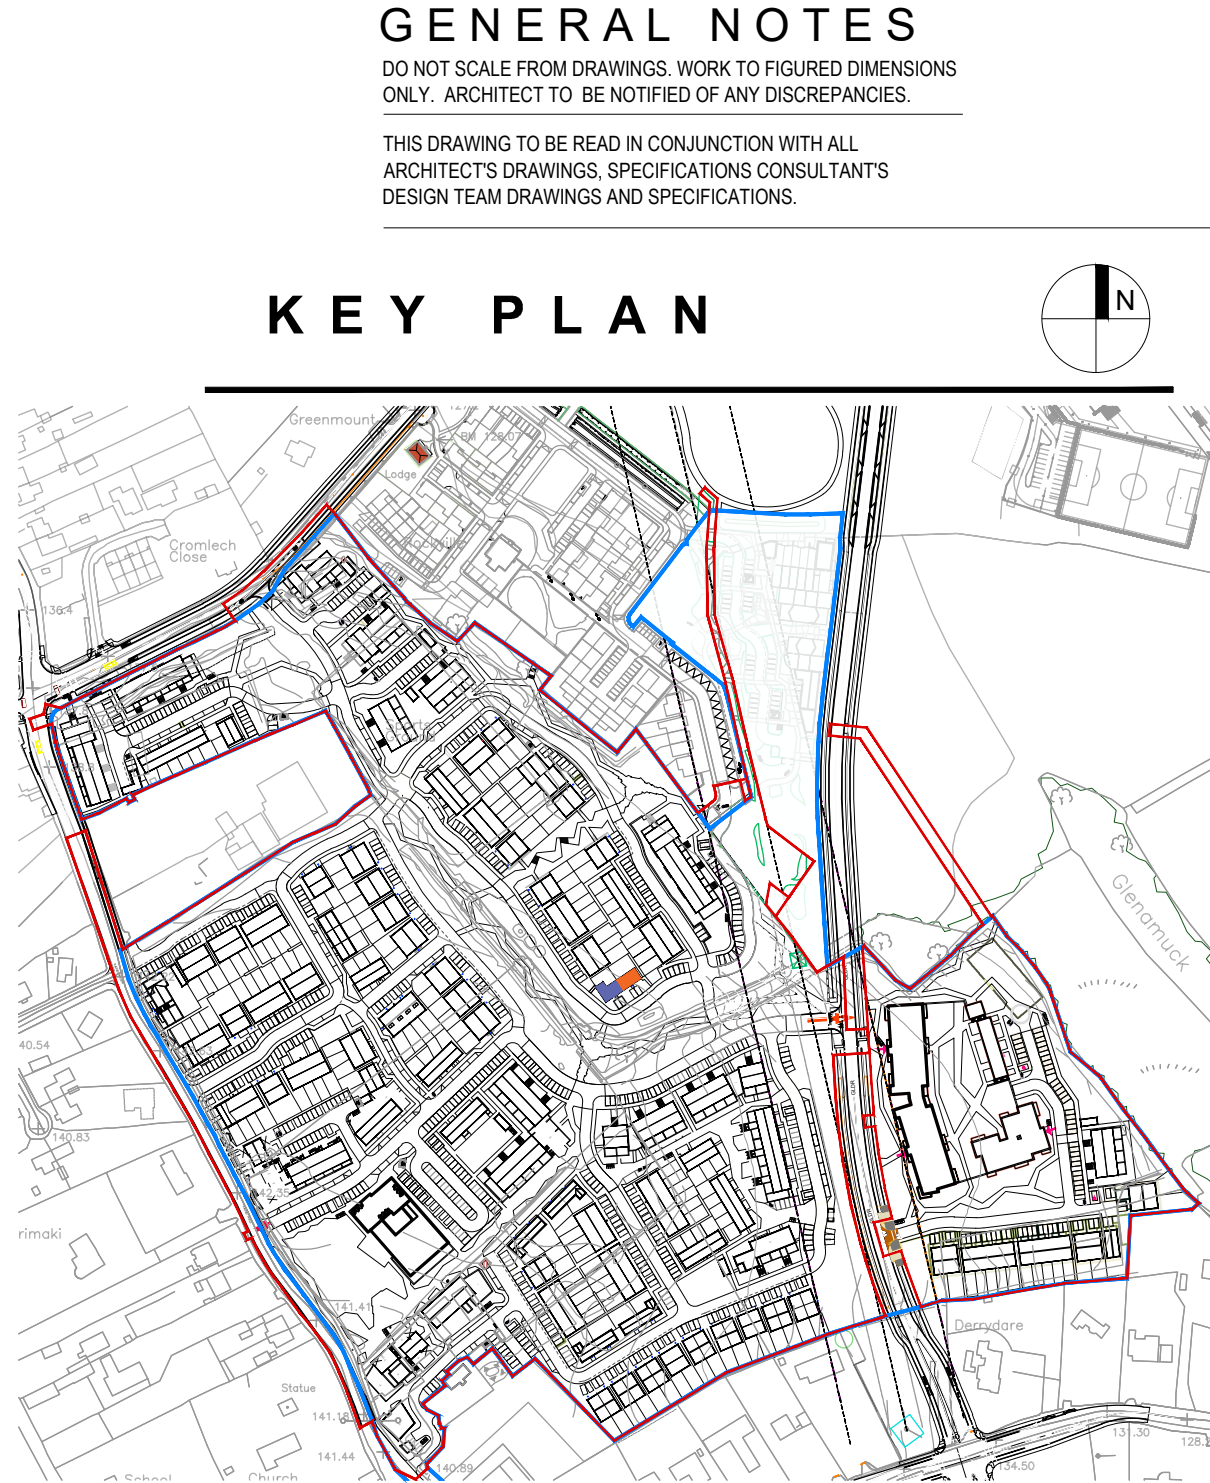


GENERAL NOTES


DO NOT SCALE FROM DRAWINGS. WORK TO FIGURED DIMENSIONS ONLY. ARCHITECT TO BE NOTIFIED OF ANY DISCREPANCIES.

THIS DRAWING TO BE READ IN CONJUNCTION WITH ALL ARCHITECT'S DRAWINGS. SPECIFICATIONS CONSULTANT'S DESIGN TEAM DRAWINGS AND SPECIFICATIONS.


KEY PLAN

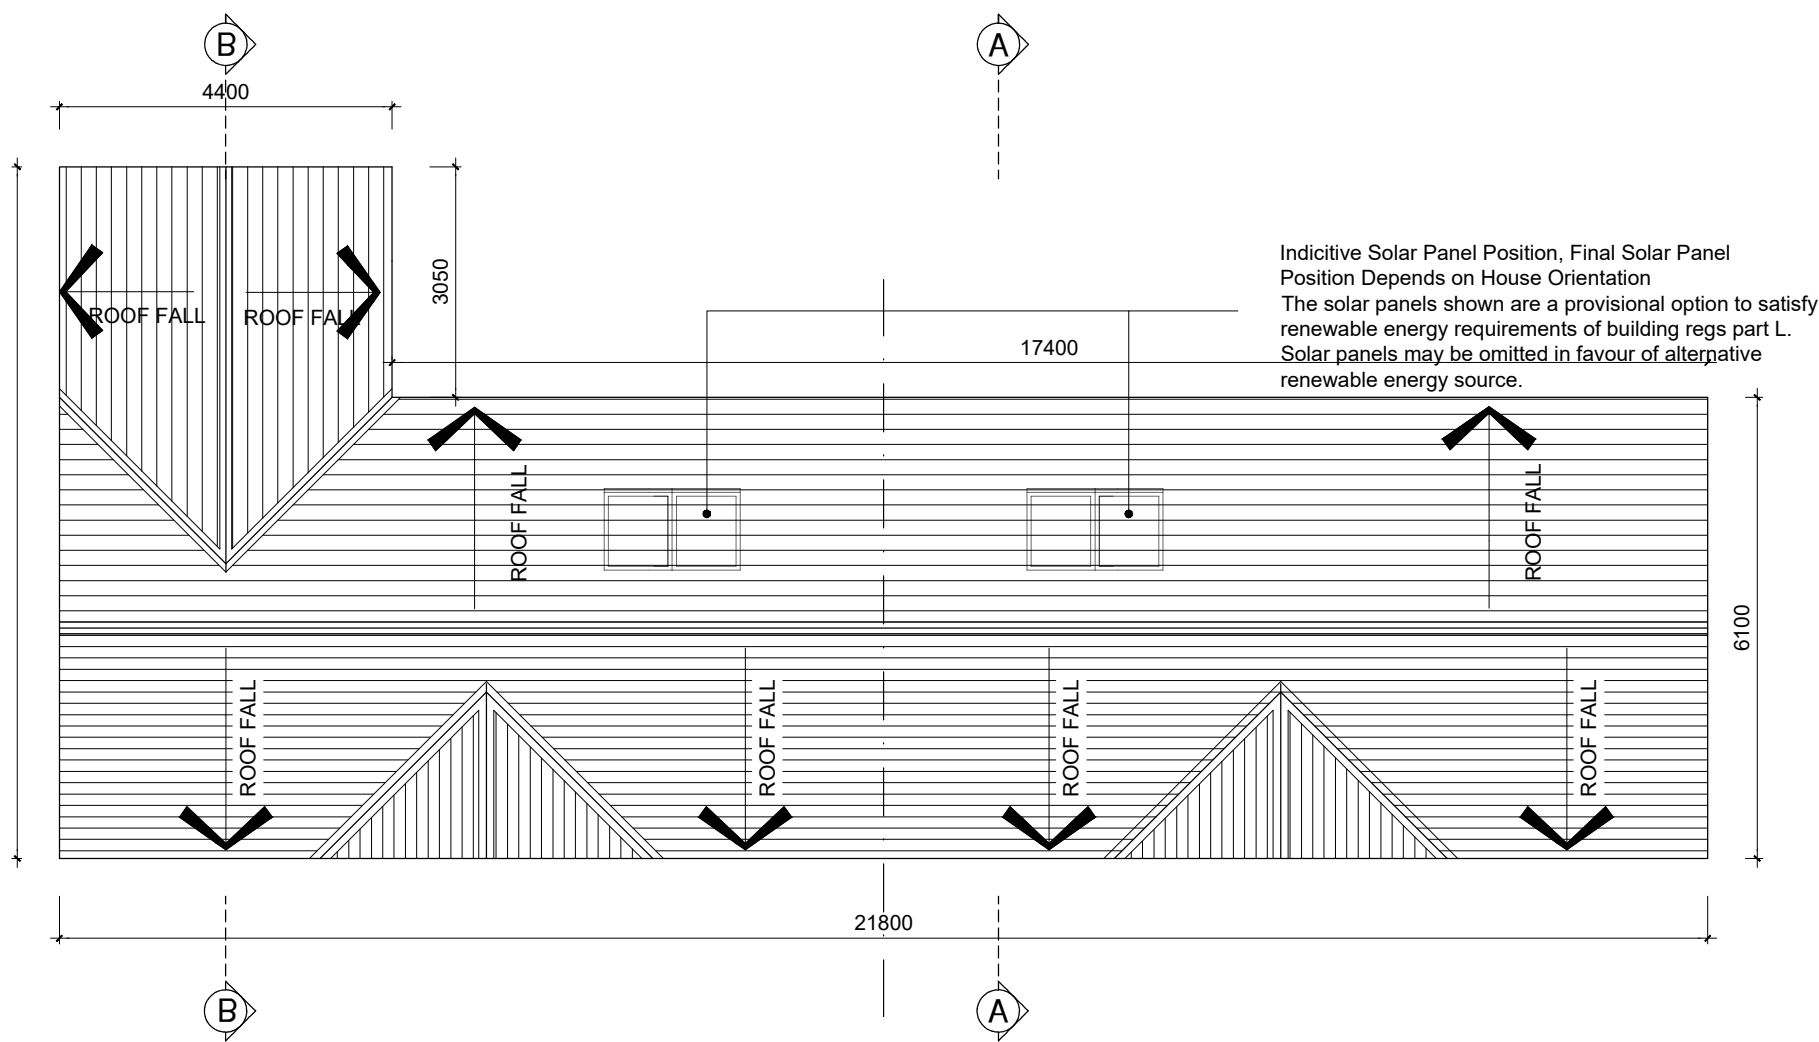


ROOF PLAN

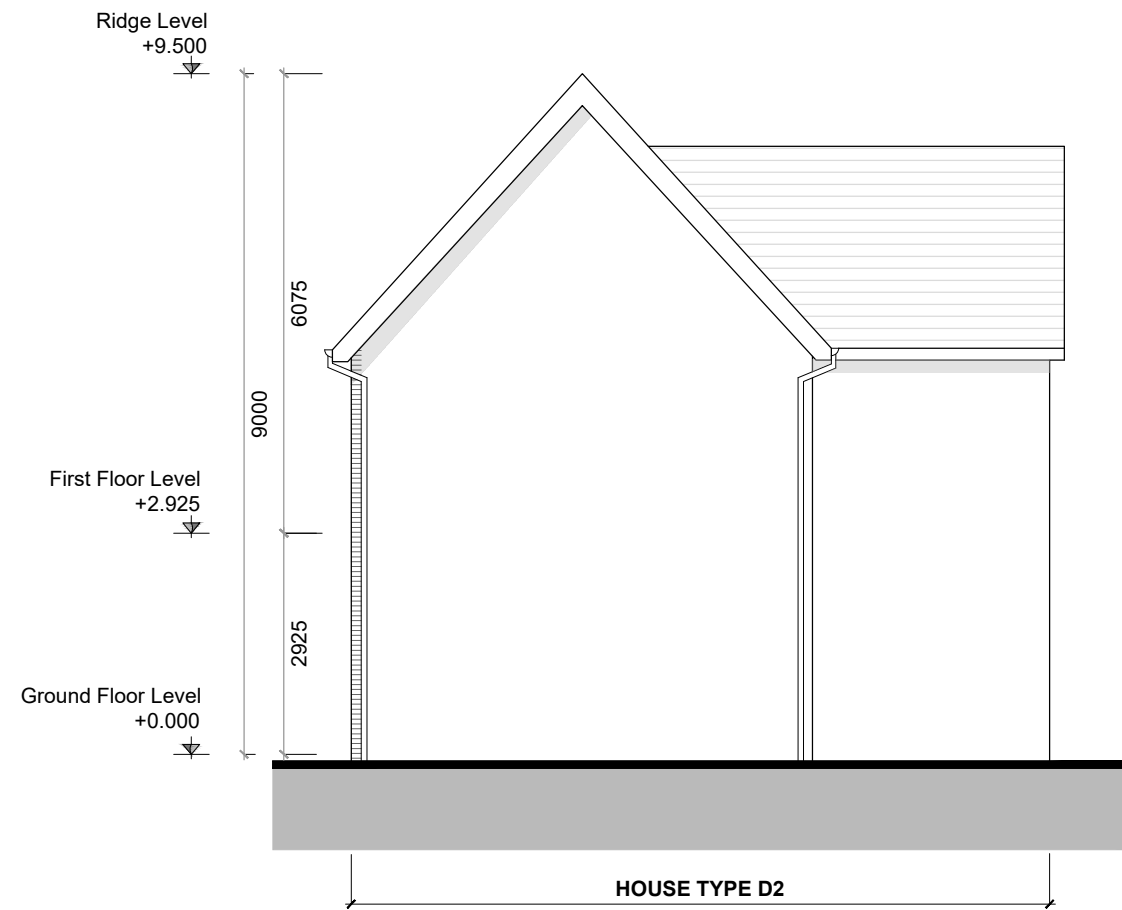

SIDE ELEVATION

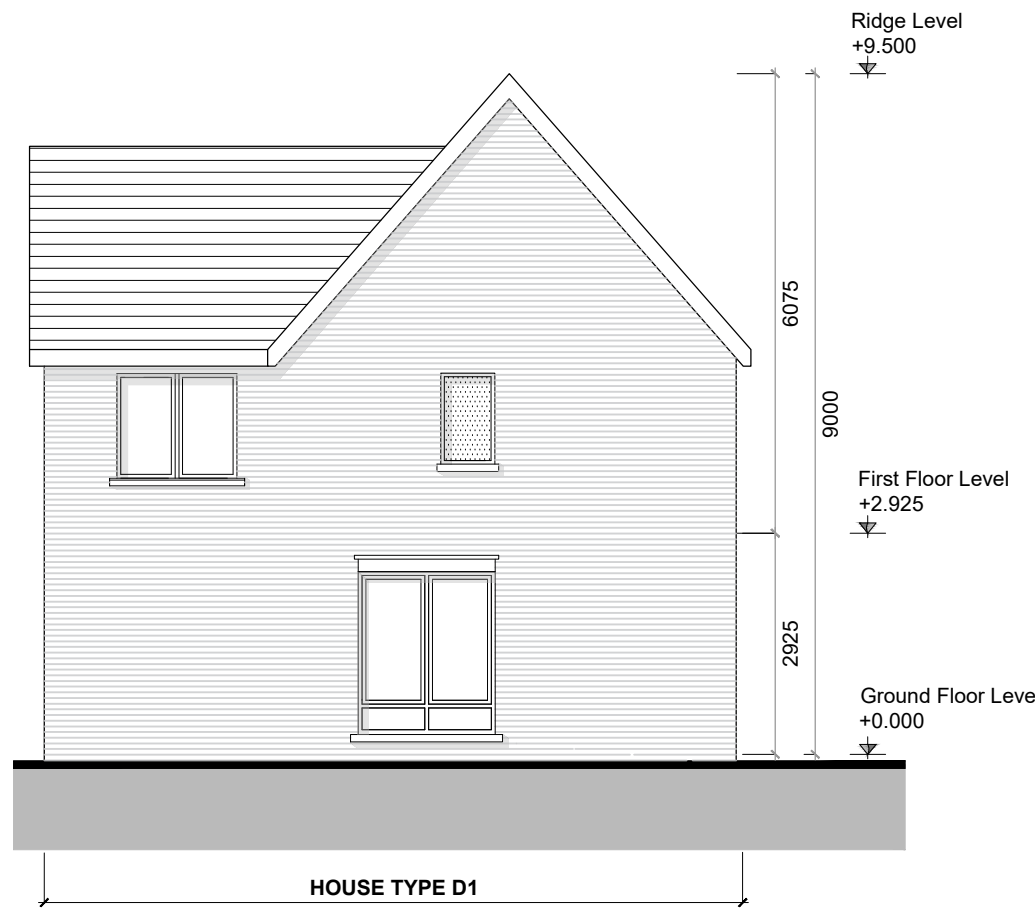

SIDE ELEVATION

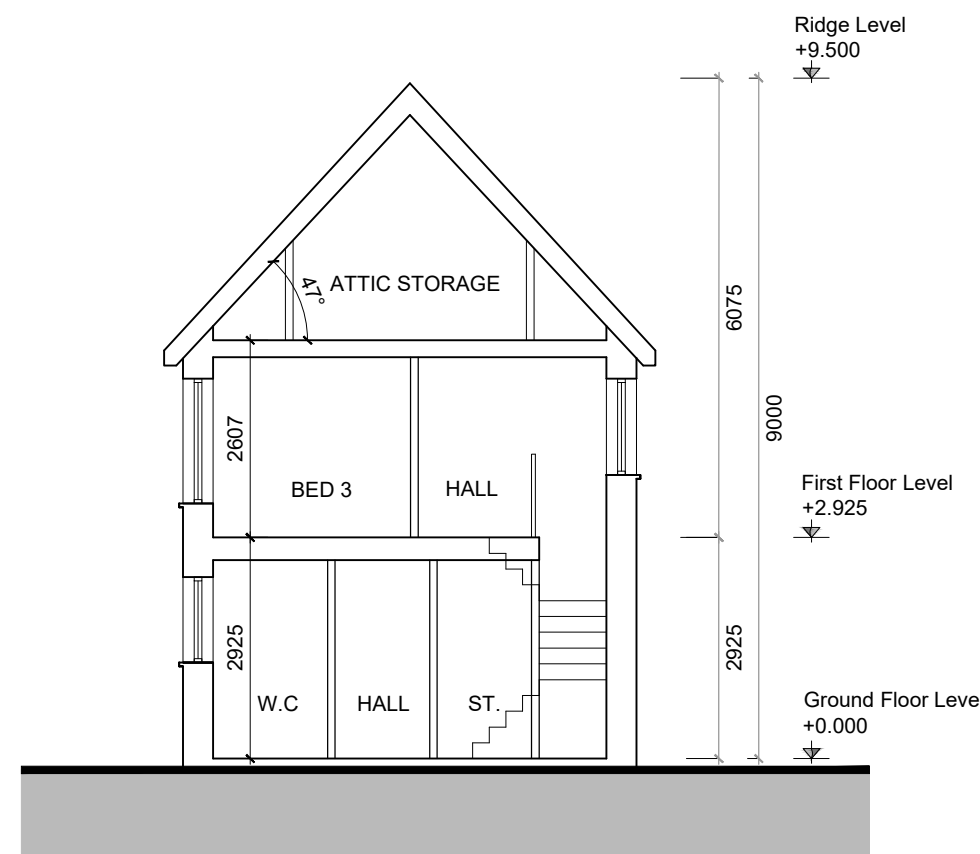

SECTION A-A

D1	HOUSE TYPE D1 2-STOREY 4-BED / 6 PERSON O/A: 124.8 m² / 1382 ft² Semi-detached house
D2	HOUSE TYPE D2 2-STOREY 3-BED / 4 PERSON O/A: 107 m² / 1152 ft² Semi-detached house

REV	DATE	DESCRIPTION	ISSUED BY
REVISIONS			

LRD

CLIENT: LISCOVE LTD

PROJECT TITLE: KILTERNAN_VILLAGE_LRD

DRAWING TITLE: HOUSE_TYPE_D1&D2_CHARACTER_AREA_3
PLANS_ELEVATIONS&SECTIONS

DYN BY:	CHK BY:	SCALE:	DATE:	REVISION:	JOB NO:
PC		1/100	JUN'24		21009.2
DRAWING NUMBER: PL214		STATUS CODE:			

MCORM
ARCHITECTURE
AND URBAN DESIGN
No.1 Grantham Street, Dublin 8
D08 A49Y Tel: +353 (01) 478 8700
Block 6, Central Business Park
Tullamore, County Offaly, R35 F6F8
Tel: +353 (057) 932 3867
E: arch@mcorm.com W: mcorm.com

Figured dimensions only to be used. This drawing is copyright of MCORM Ltd. All information is shared as per approved use in accordance with I.S. NA.2021 to I.S. EN ISO 19650-2: 2018. If Status Code above is empty, this information has been shared as Status Code S0 - Work in Progress (WIP) / Draft.