
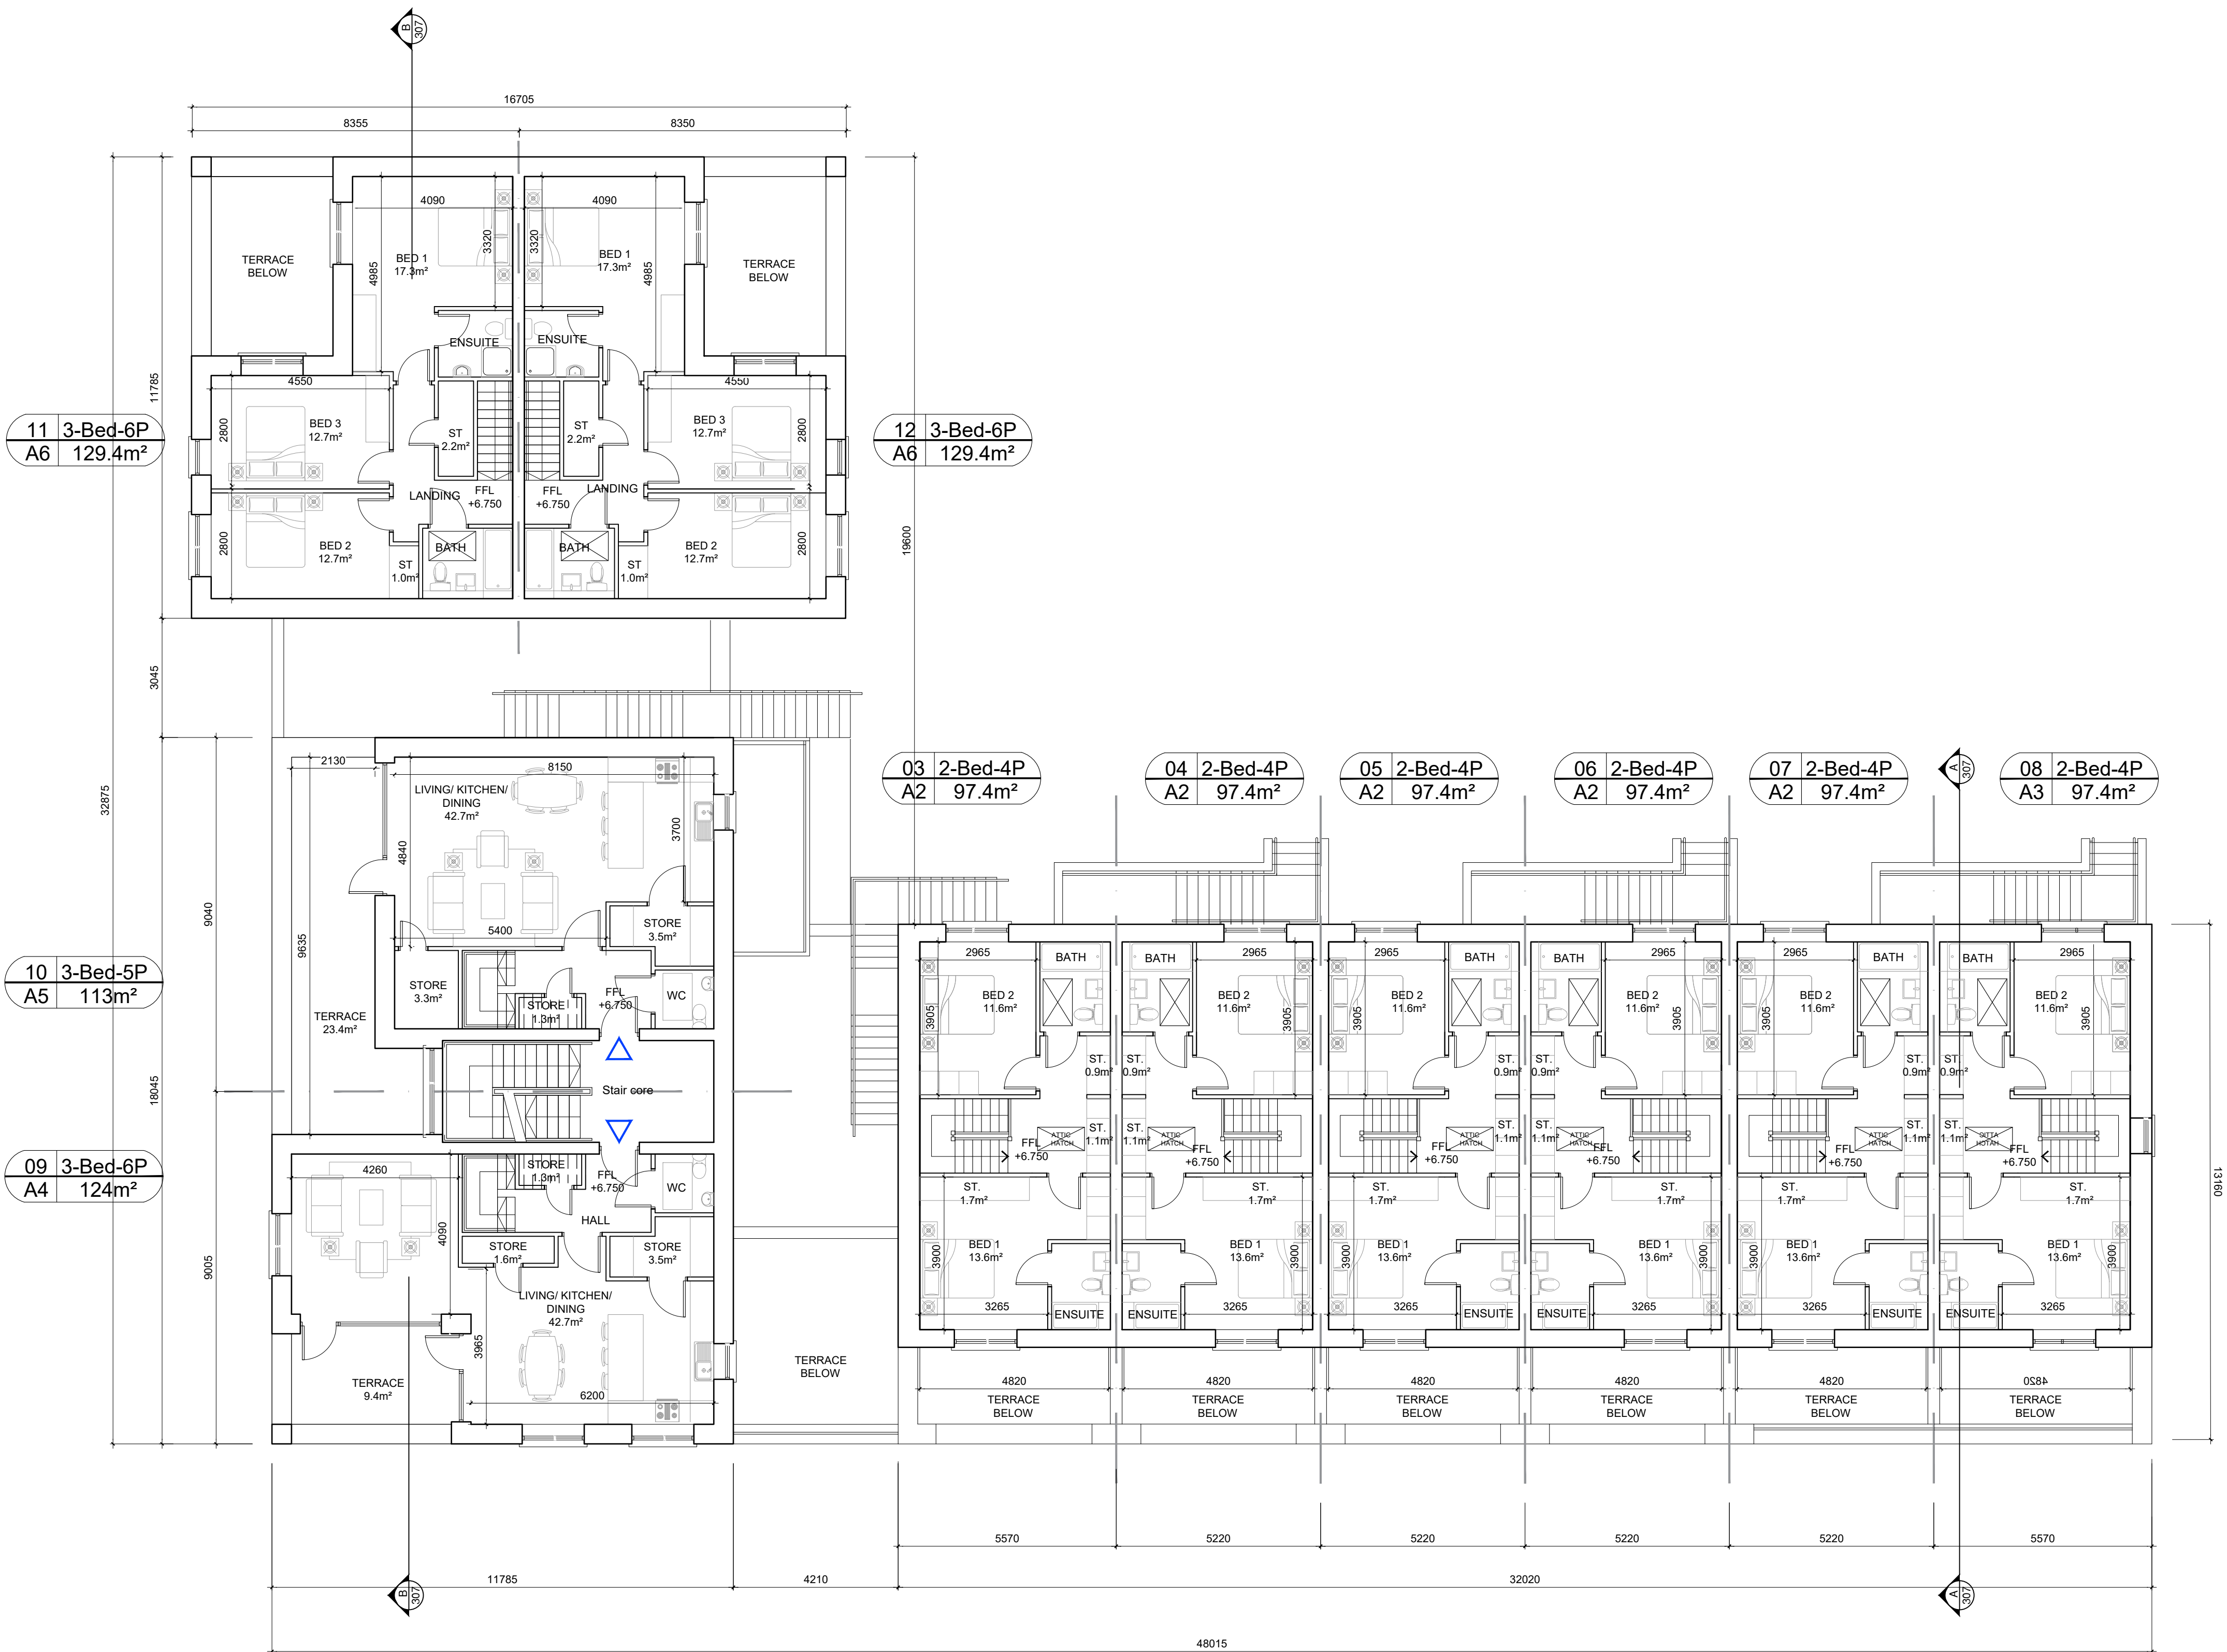
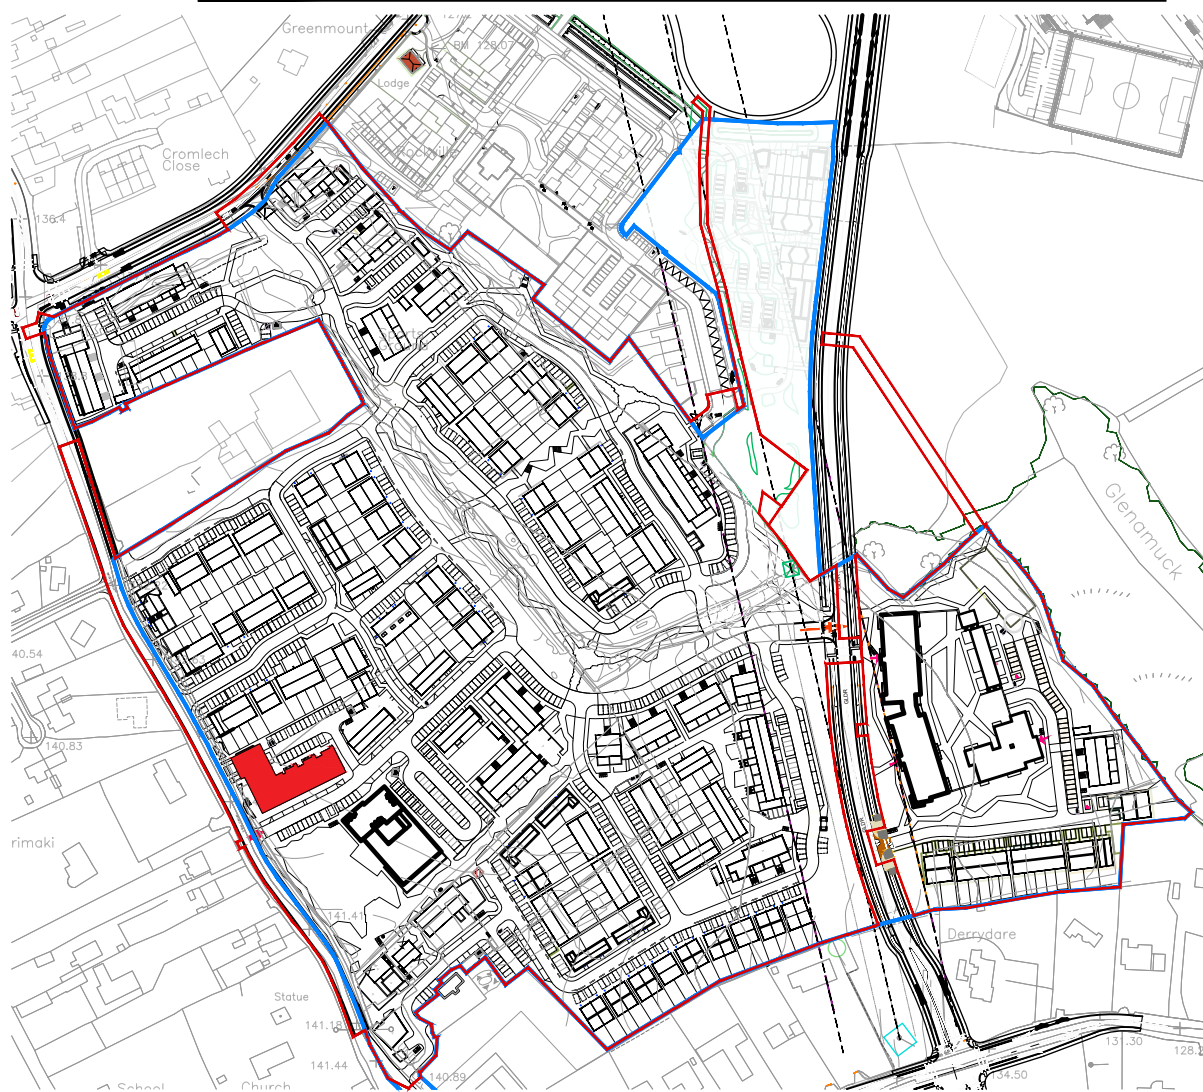


GENERAL NOTES


DO NOT SCALE FROM DRAWINGS. WORK TO FIGURED DIMENSIONS ONLY. ARCHITECT TO BE NOTIFIED OF ANY DISCREPANCIES.

THIS DRAWING TO BE READ IN CONJUNCTION WITH ALL ARCHITECT'S DRAWINGS, SPECIFICATIONS CONSULTANT'S DESIGN TEAM DRAWINGS AND SPECIFICATIONS.

KEY PLAN

 

SECOND FLOOR PLAN

 

REV	DATE	DESCRIPTION	ISSUED BY

LRD

CLIENT: LISCOVE LTD

PROJECT TITLE: KILTERNAN_VILLAGE_LRD

DRAWING TITLE: DUPLEX_BLOCK_A
SECOND_FLOOR_PLAN

DRN BY:	CHK BY:	SCALE:	DATE:	REVISION:	JOB NO:
PC	--	1/100	JUN'24	--	21009.2
DRAWING NUMBER:					STATUS CODE:
PL302					--

MCORM
ARCHITECTURE
AND URBAN DESIGN

No.1 Grantham Street, Dublin 8
D08 A49Y Tel: +353 (0)1 478 8700
Block 6, Central Business Park
Tullamore, County Offaly, R35 F6F8
Tel: +353 (0)7 532 3667
E: arch@mcorm.com W: mcorm.com