
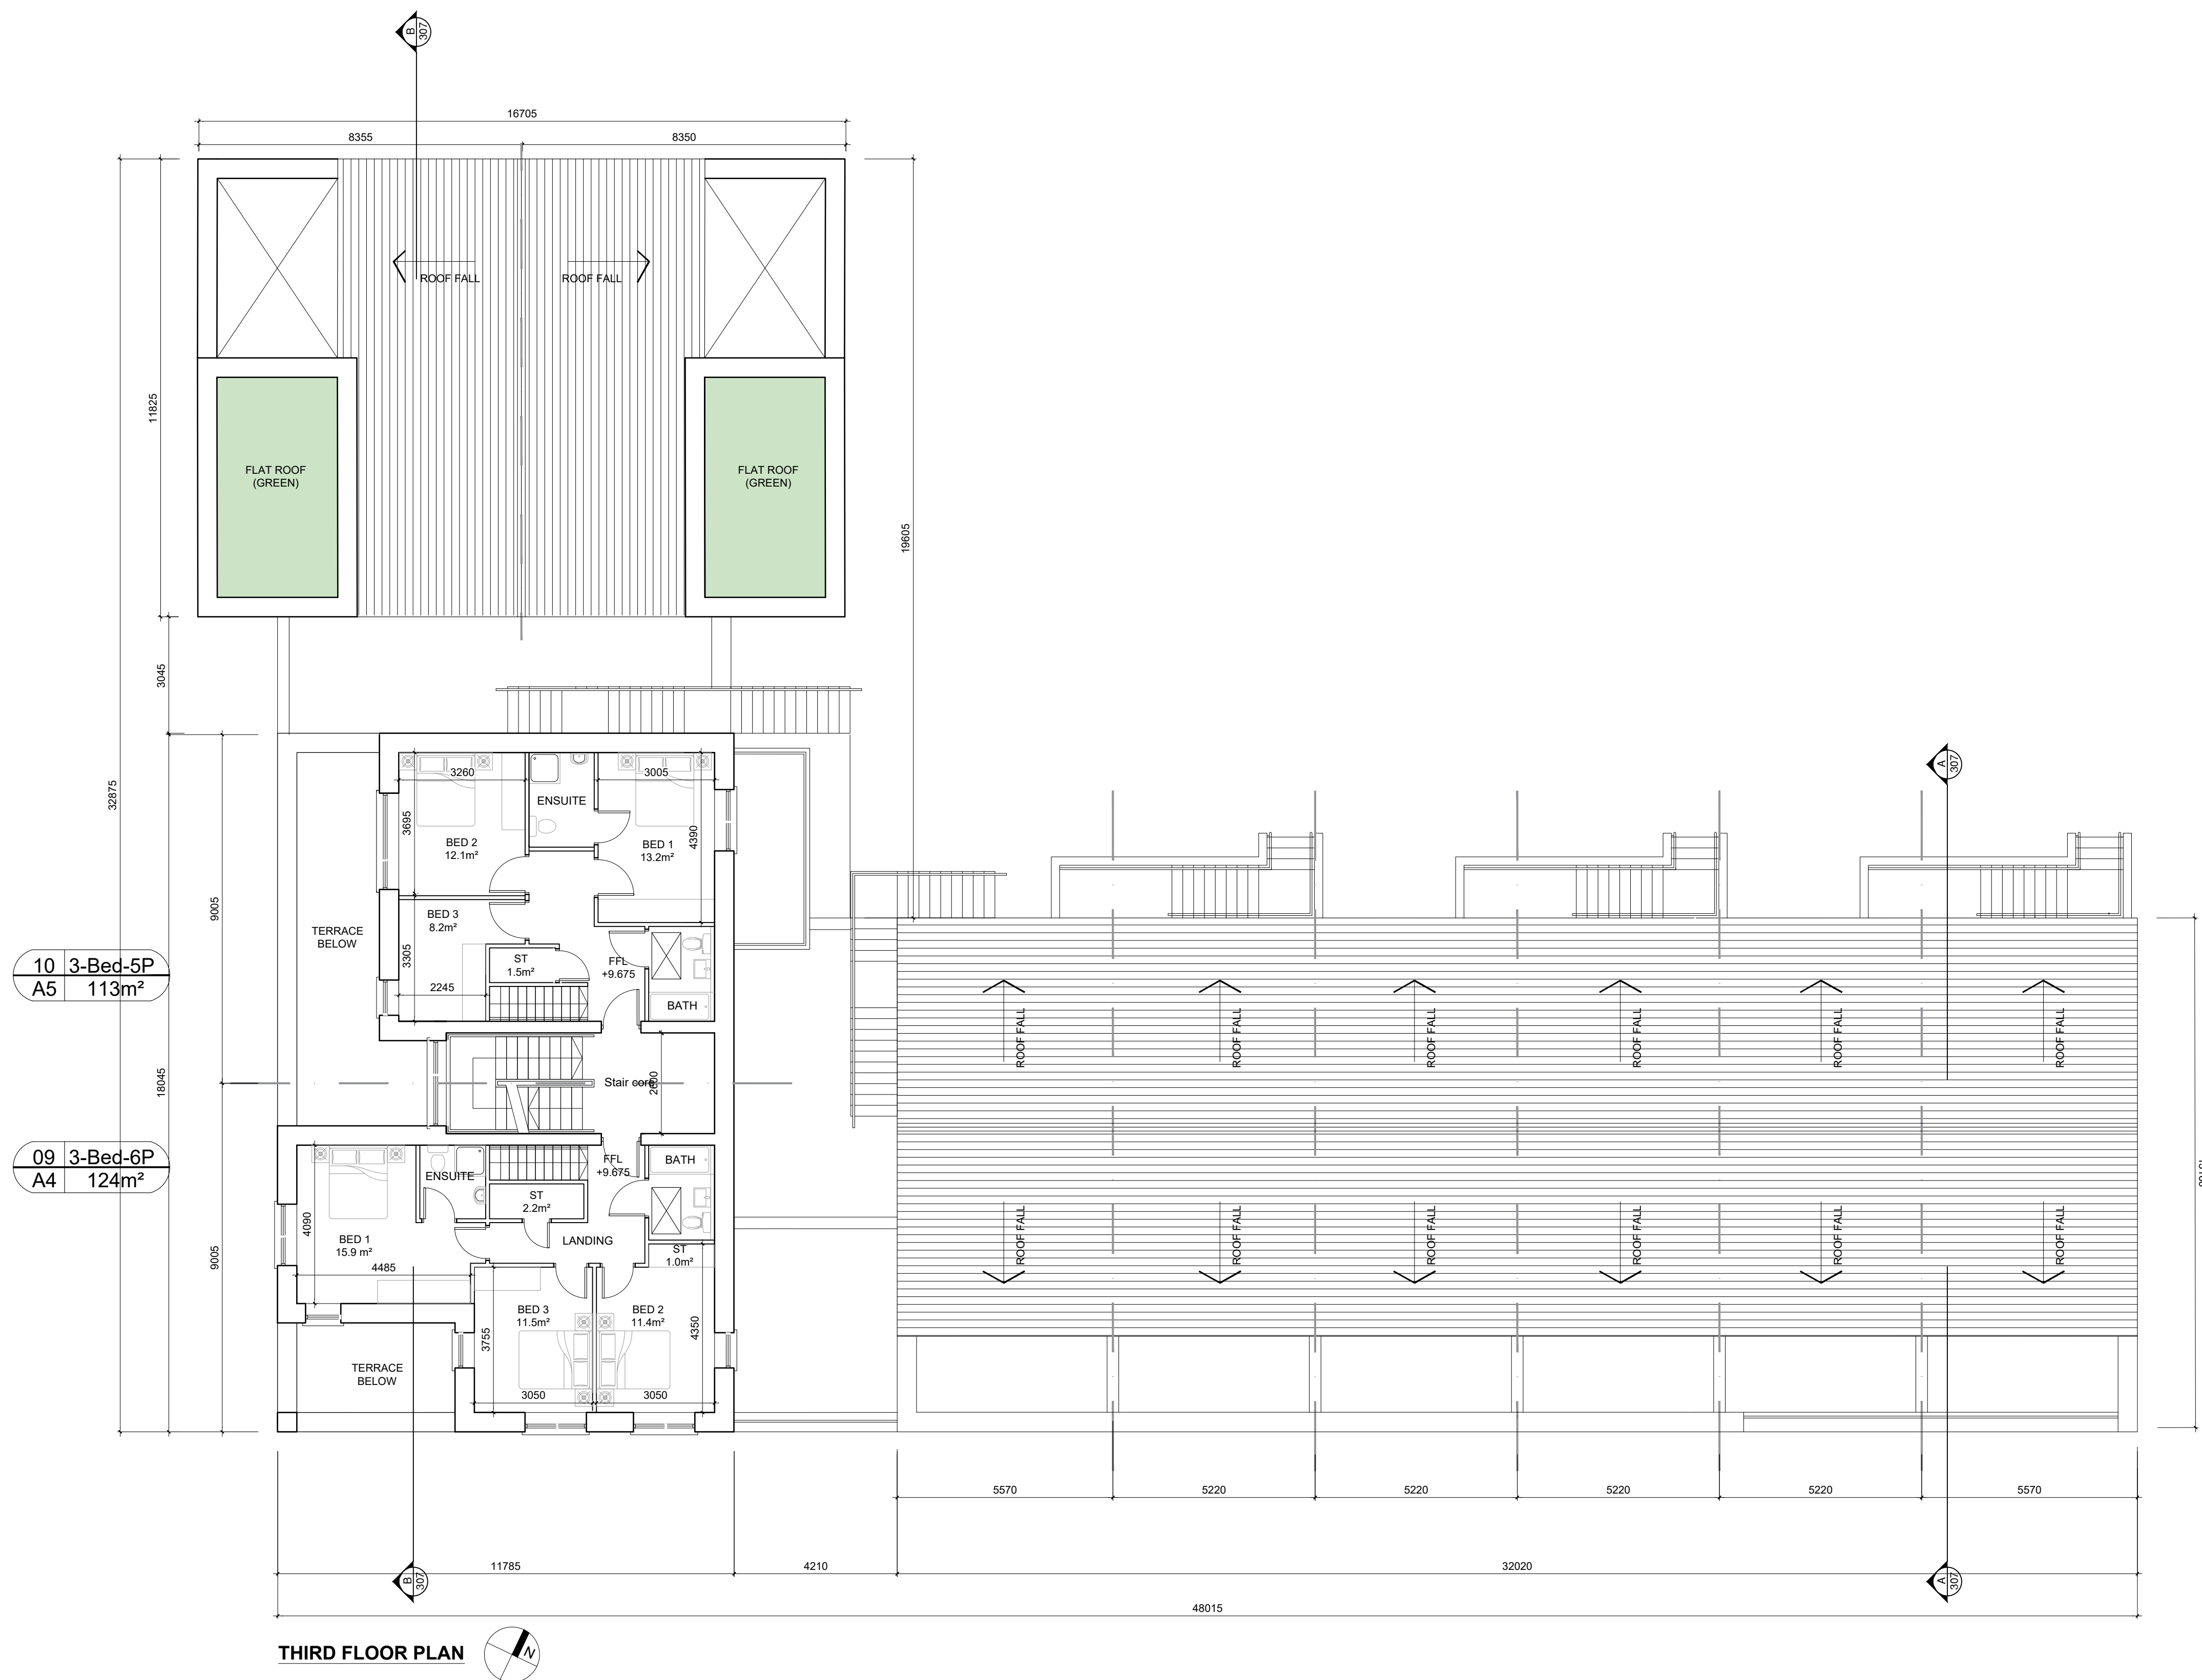


DO NOT SCALE FROM DRAWINGS. WORK TO FIGURED DIMENSIONS ONLY. ARCHITECT TO BE NOTIFIED OF ANY DISCREPANCIES.

THIS DRAWING TO BE READ IN CONJUNCTION WITH ALL  
ARCHITECT'S DRAWINGS, SPECIFICATIONS CONSULTANT'S  
DESIGN TEAM DRAWINGS AND SPECIFICATIONS.

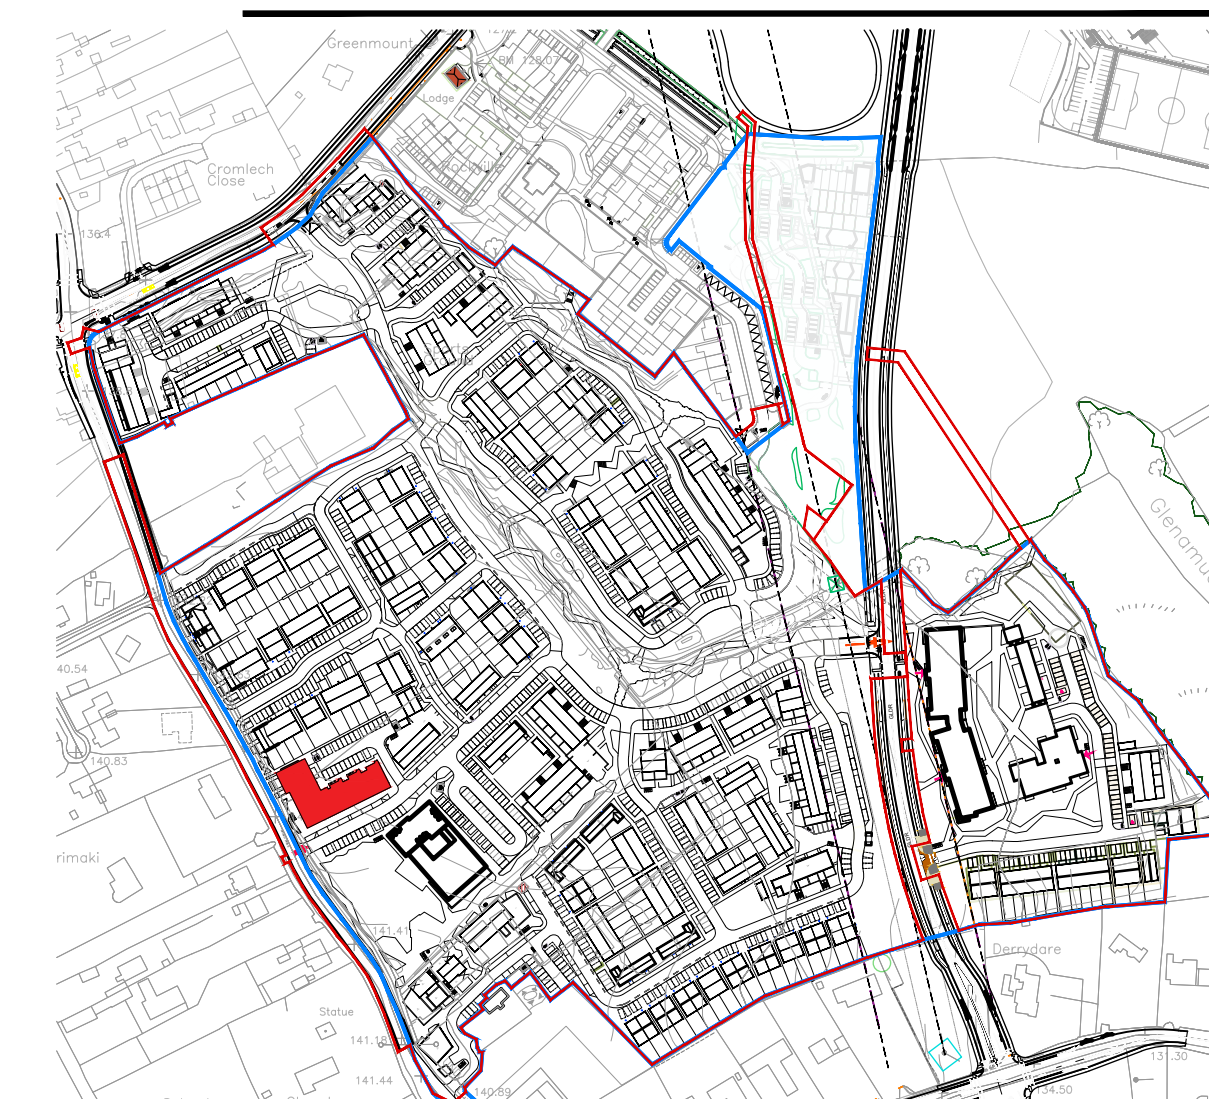

| REV | DATE | DESCRIPTION | ISSUED BY |
|-----|------|-------------|-----------|

**REVISIONS**

LRD

CLIENT:  
LISCOVE LTD

PROJECT TITLE  
KILTERNAN\_VILLAGE\_LRD

DRAWING TITLE:  
**DUPLEX\_BLOCK\_A**  
**THIRD FLOOR PLAN**

|                 |         |        |        |           |             |
|-----------------|---------|--------|--------|-----------|-------------|
| DRN BY:         | CHK BY: | SCALE: | DATE:  | REVISION: | JOB NO:     |
| PC              | --      | 1/100  | JUN'24 | --        | 21009       |
| DRAWING NUMBER: |         |        |        |           | STATUS CODE |
| PL303           |         |        |        |           | --          |

**M<sup>•</sup>CORM**

ARCHITECTURE  
AND URBAN DESIGN

No. 1 Grantham Street, Dublin 8  
D08 A49Y Tel: +353 (01) 478 87  
Block 6, Central Business Park  
Tullamore, County Offaly, R35 F6F8  
Tel: +353 (057) 932 3867

E: [arch@mcorm.com](mailto:arch@mcorm.com) W: [mcorm.com](http://mcorm.com)

Figured dimensions only to be used. This drawing is copyright of MCORM Ltd. All information is shared as per approved use in accordance with I.S.NA:2021 to I.S. EN ISO 19650-2: 2018. If 'Status Code' above is empty, this information has been shared as Status Code S0 - Work in Progress (WIP) / Draft.