
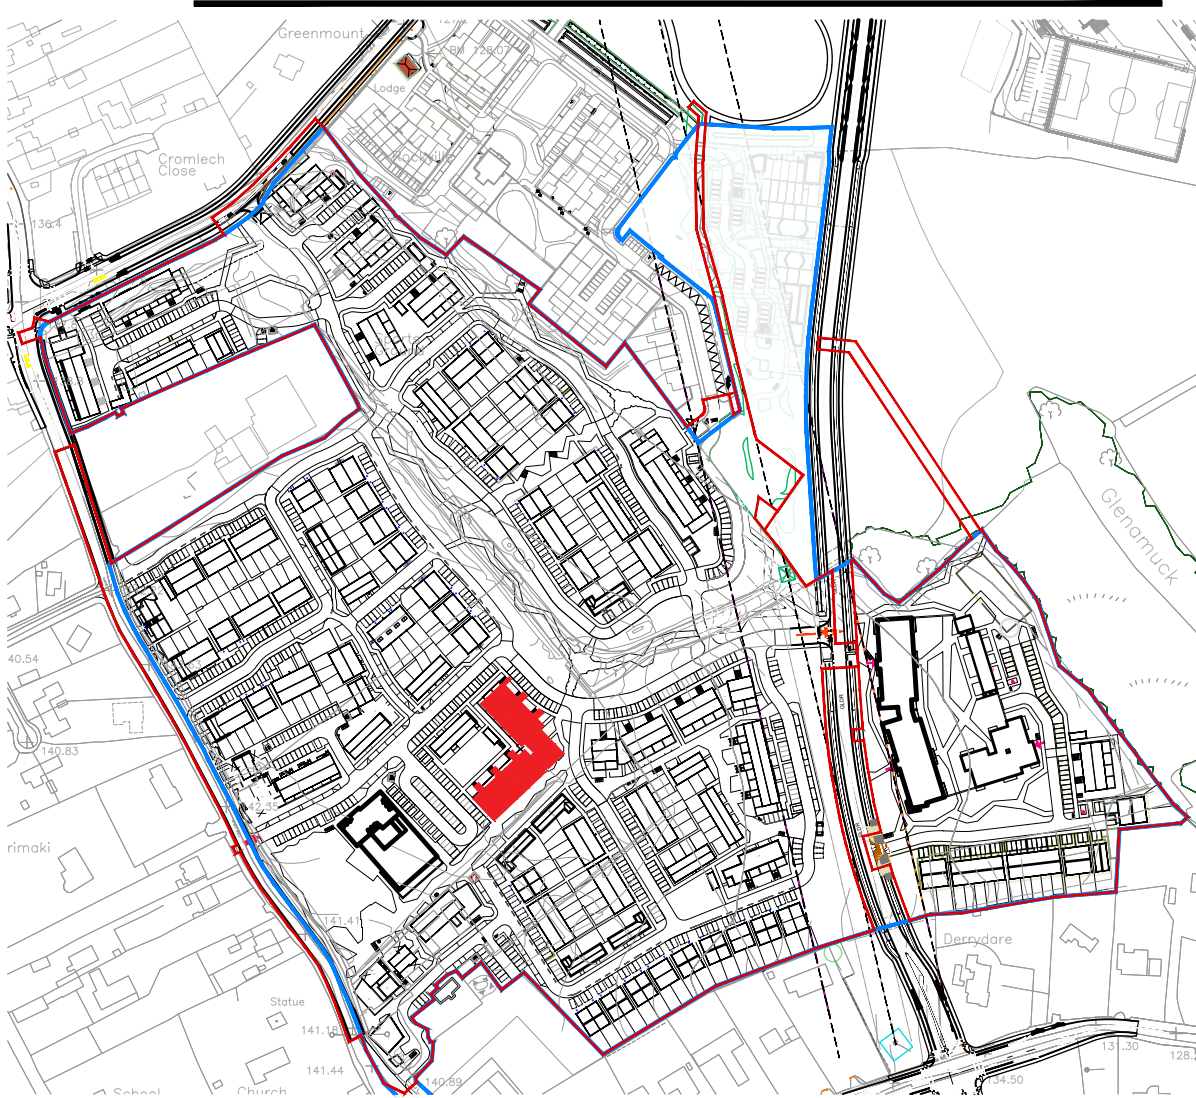


GENERAL NOTES

DO NOT SCALE FROM DRAWINGS. WORK TO FIGURED DIMENSIONS ONLY. ARCHITECT TO BE NOTIFIED OF ANY DISCREPANCIES.

THIS DRAWING TO BE READ IN CONJUNCTION WITH ALL ARCHITECT'S DRAWINGS. SPECIFICATIONS CONSULTANTS DESIGN TEAM DRAWINGS AND SPECIFICATIONS.


KEY PLAN

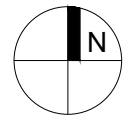

WEST ELEVATION



EAST ELEVATION

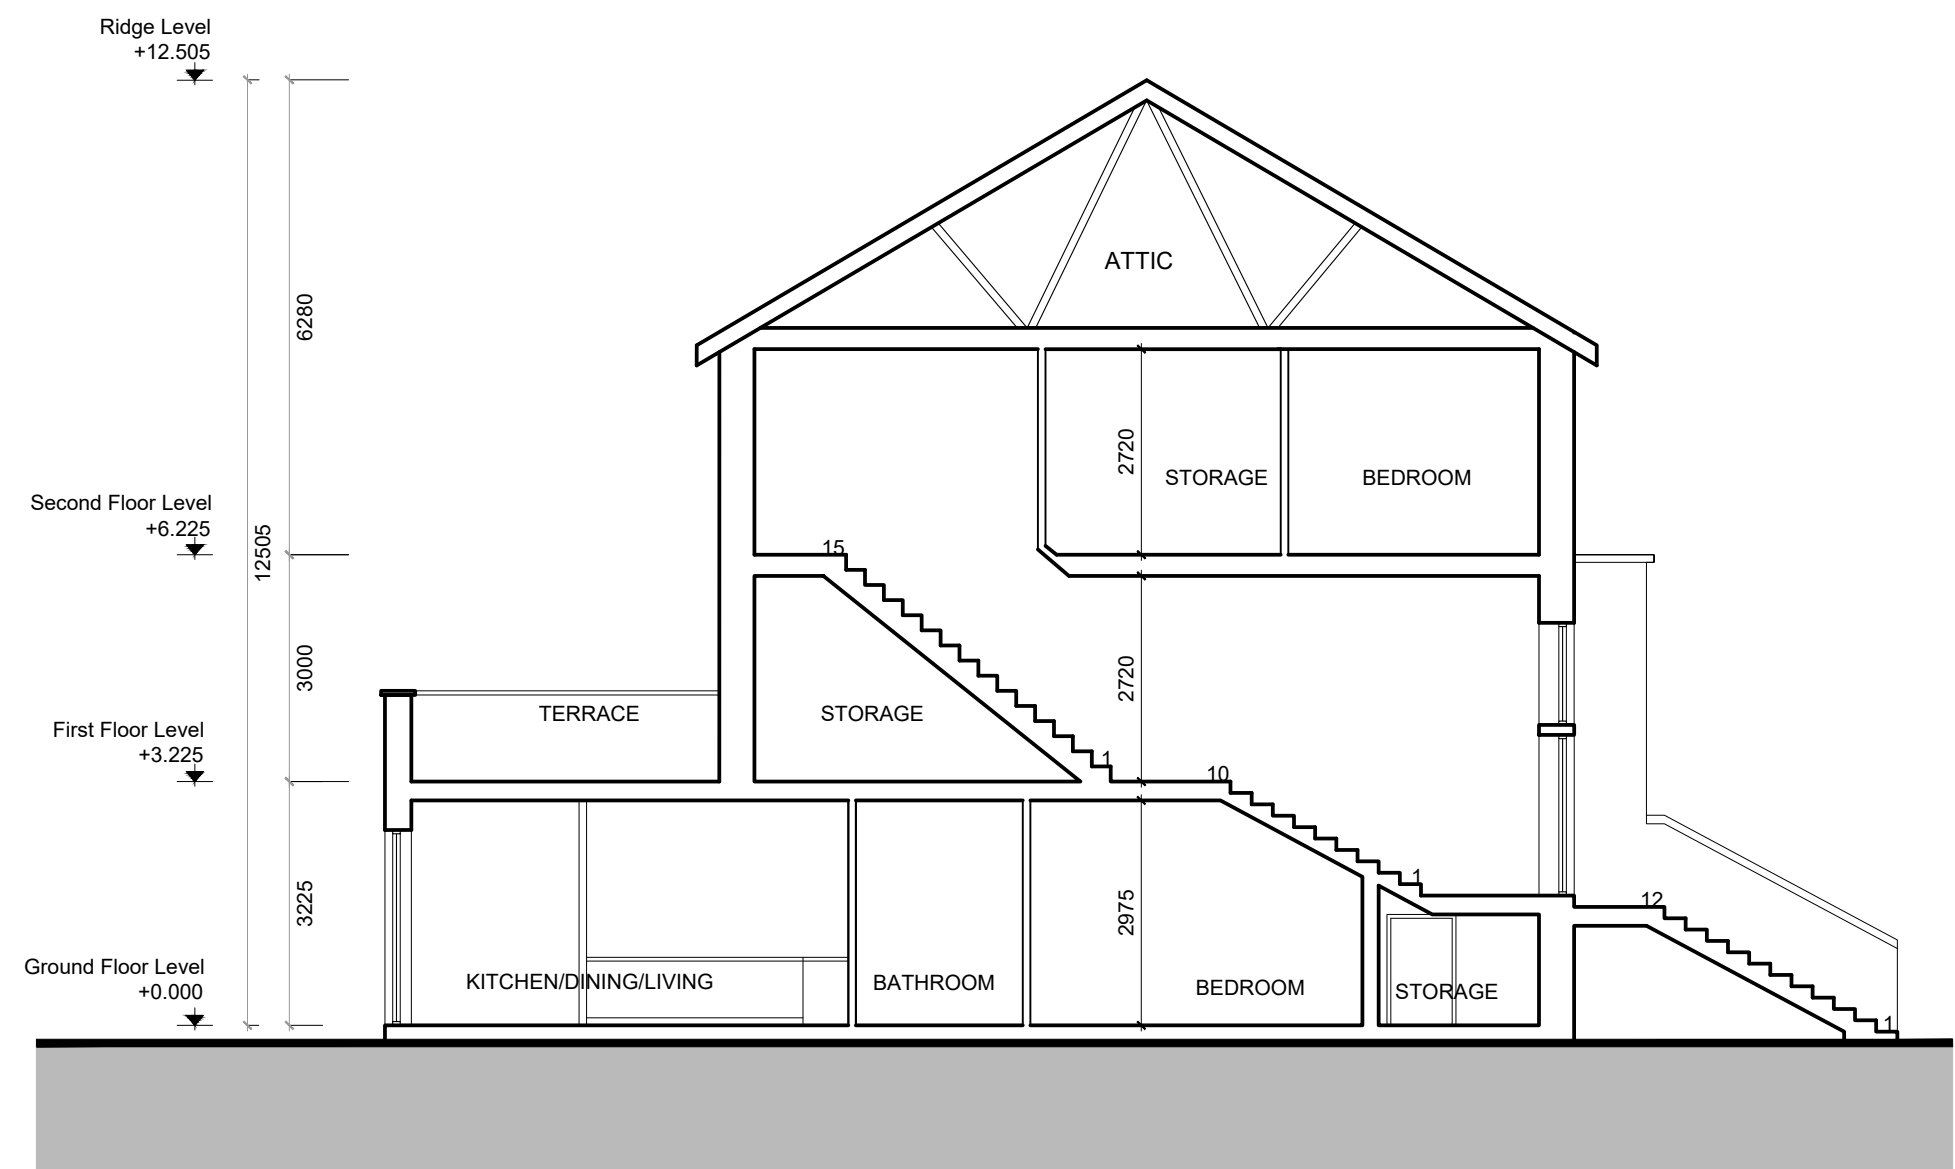

SECTION A - A

REV	DATE	DESCRIPTION	ISSUED BY

LRD

LISCOVE_LTD					
PROJECT TITLE					
KILTERNAN_VILLAGE_LRD					
DRAWING TITLE:					
DUPLEX_BLOCK_F					
ELEVATIONS					
DRN BY:	CHK BY:	SCALE:	DATE:	REVISION:	JOB NO:
PC	--	1:100	JUN'24	--	21009.2
DRAWING NUMBER:					STATUS CODE:
PL328					--

M'CORM
ARCHITECTURE
AND URBAN DESIGN

No.1 Grantham Street, Dublin 8
D08 A49Y Tel: +353 (01) 478 8700

Block 6, Central Business Park
Tallamore, County Offaly, R35 FEF8
Tel: +353 (007) 932 3867
E: arch@mcorm.com W: mcorm.com

Figured dimensions only to be used. This drawing is copyright of MCORM Ltd. All information is shared as per approved use in accordance with I.S.NA.2021 to I.S. EN ISO 19650-2: 2018. If 'Status Code' above is empty, this information has been shared as Status Code S0 - Work in Progress (WIP) / Draft.