



DO NOT SCALE FROM DRAWINGS. WORK TO FIGURED DIMENSIONS ONLY. ARCHITECT TO BE NOTIFIED OF ANY DISCREPANCIES.

THIS DRAWING TO BE READ IN CONJUNCTION WITH ALL
ARCHITECT'S DRAWINGS, SPECIFICATIONS CONSULTANT'S
DESIGN TEAM DRAWINGS AND SPECIFICATIONS.

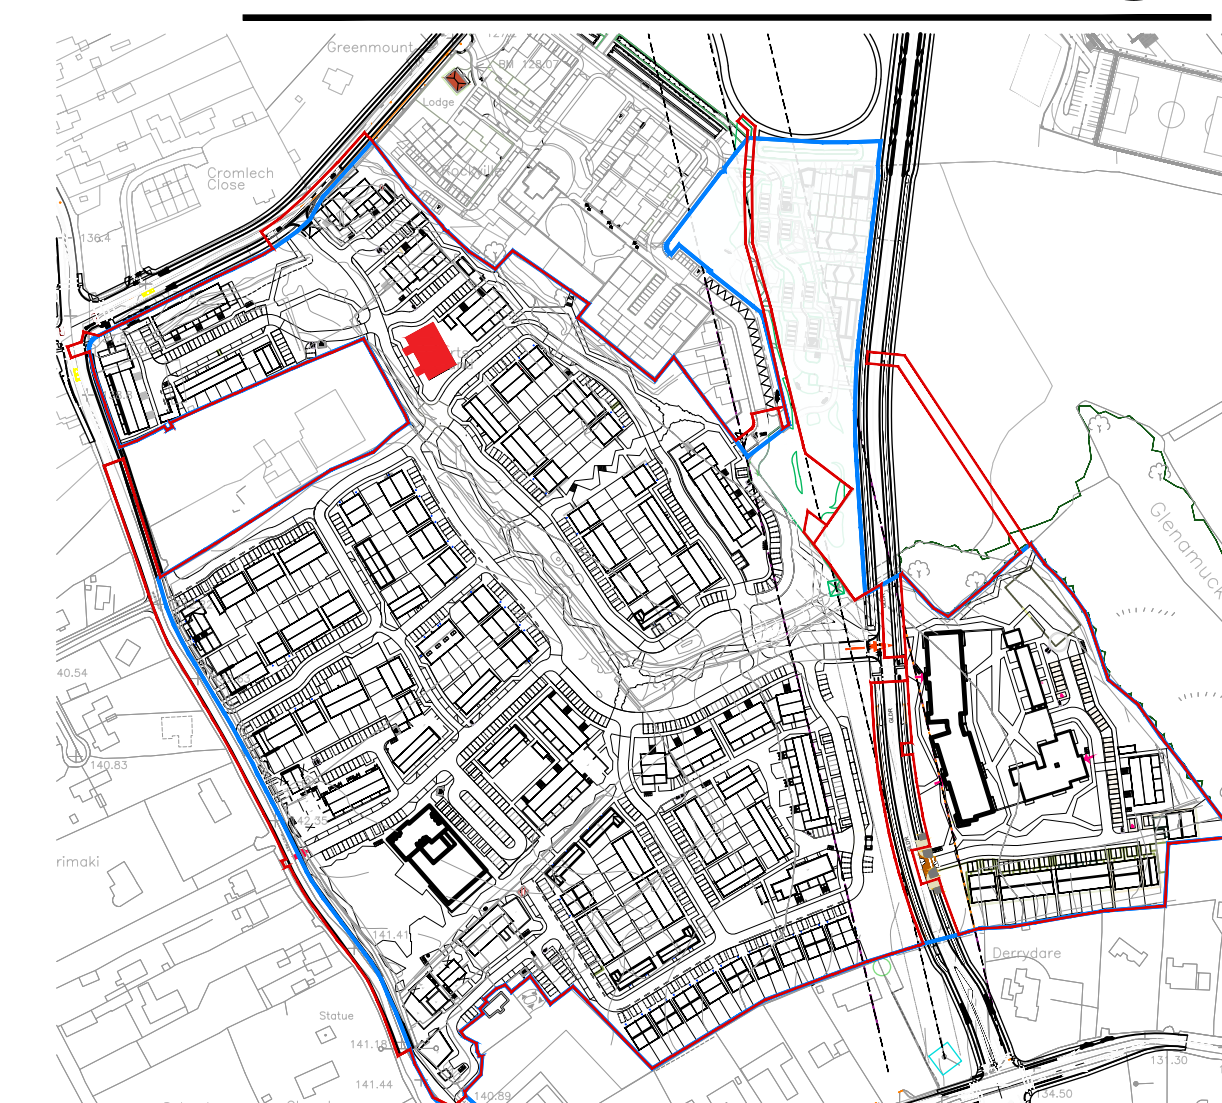


SOUTH ELEVATION

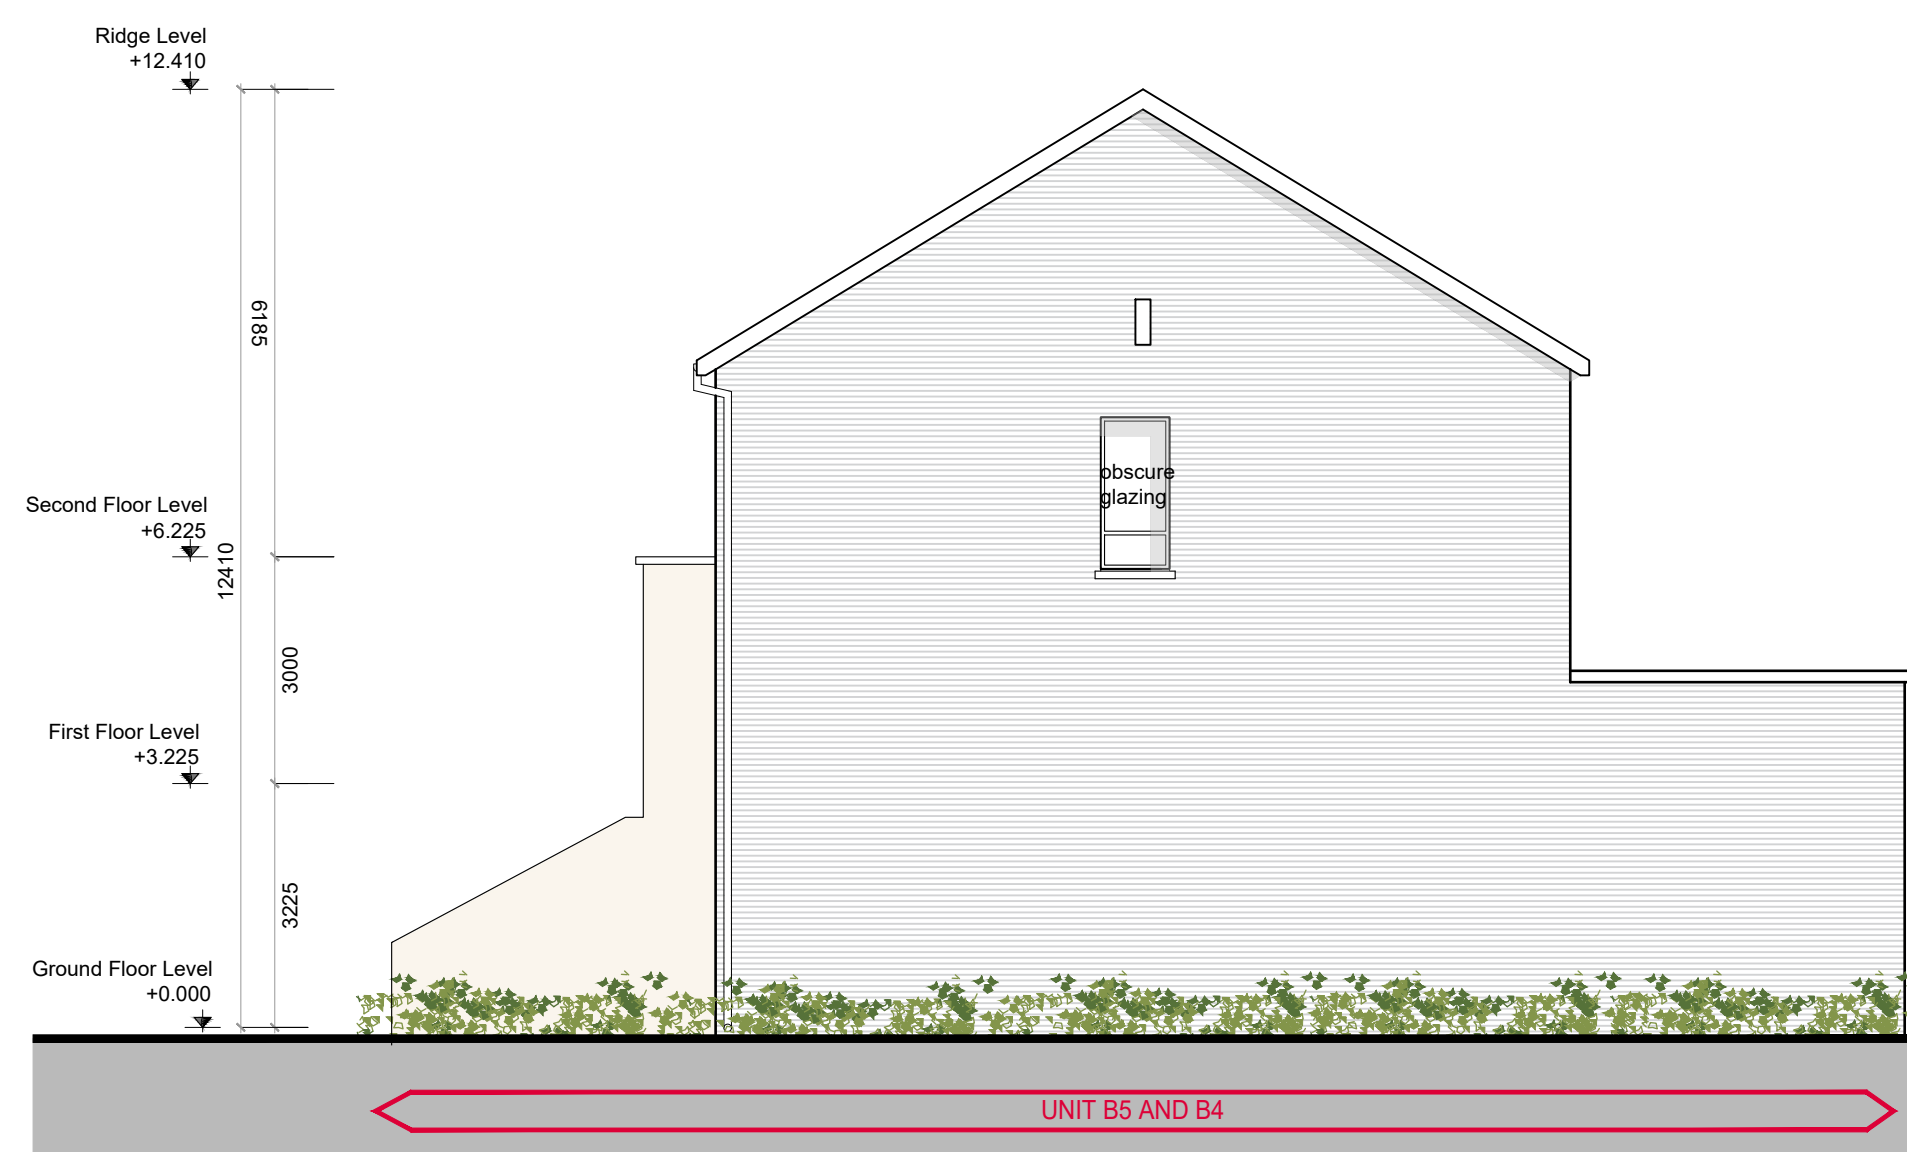


EAST ELEVATION



NORTH ELEVATION

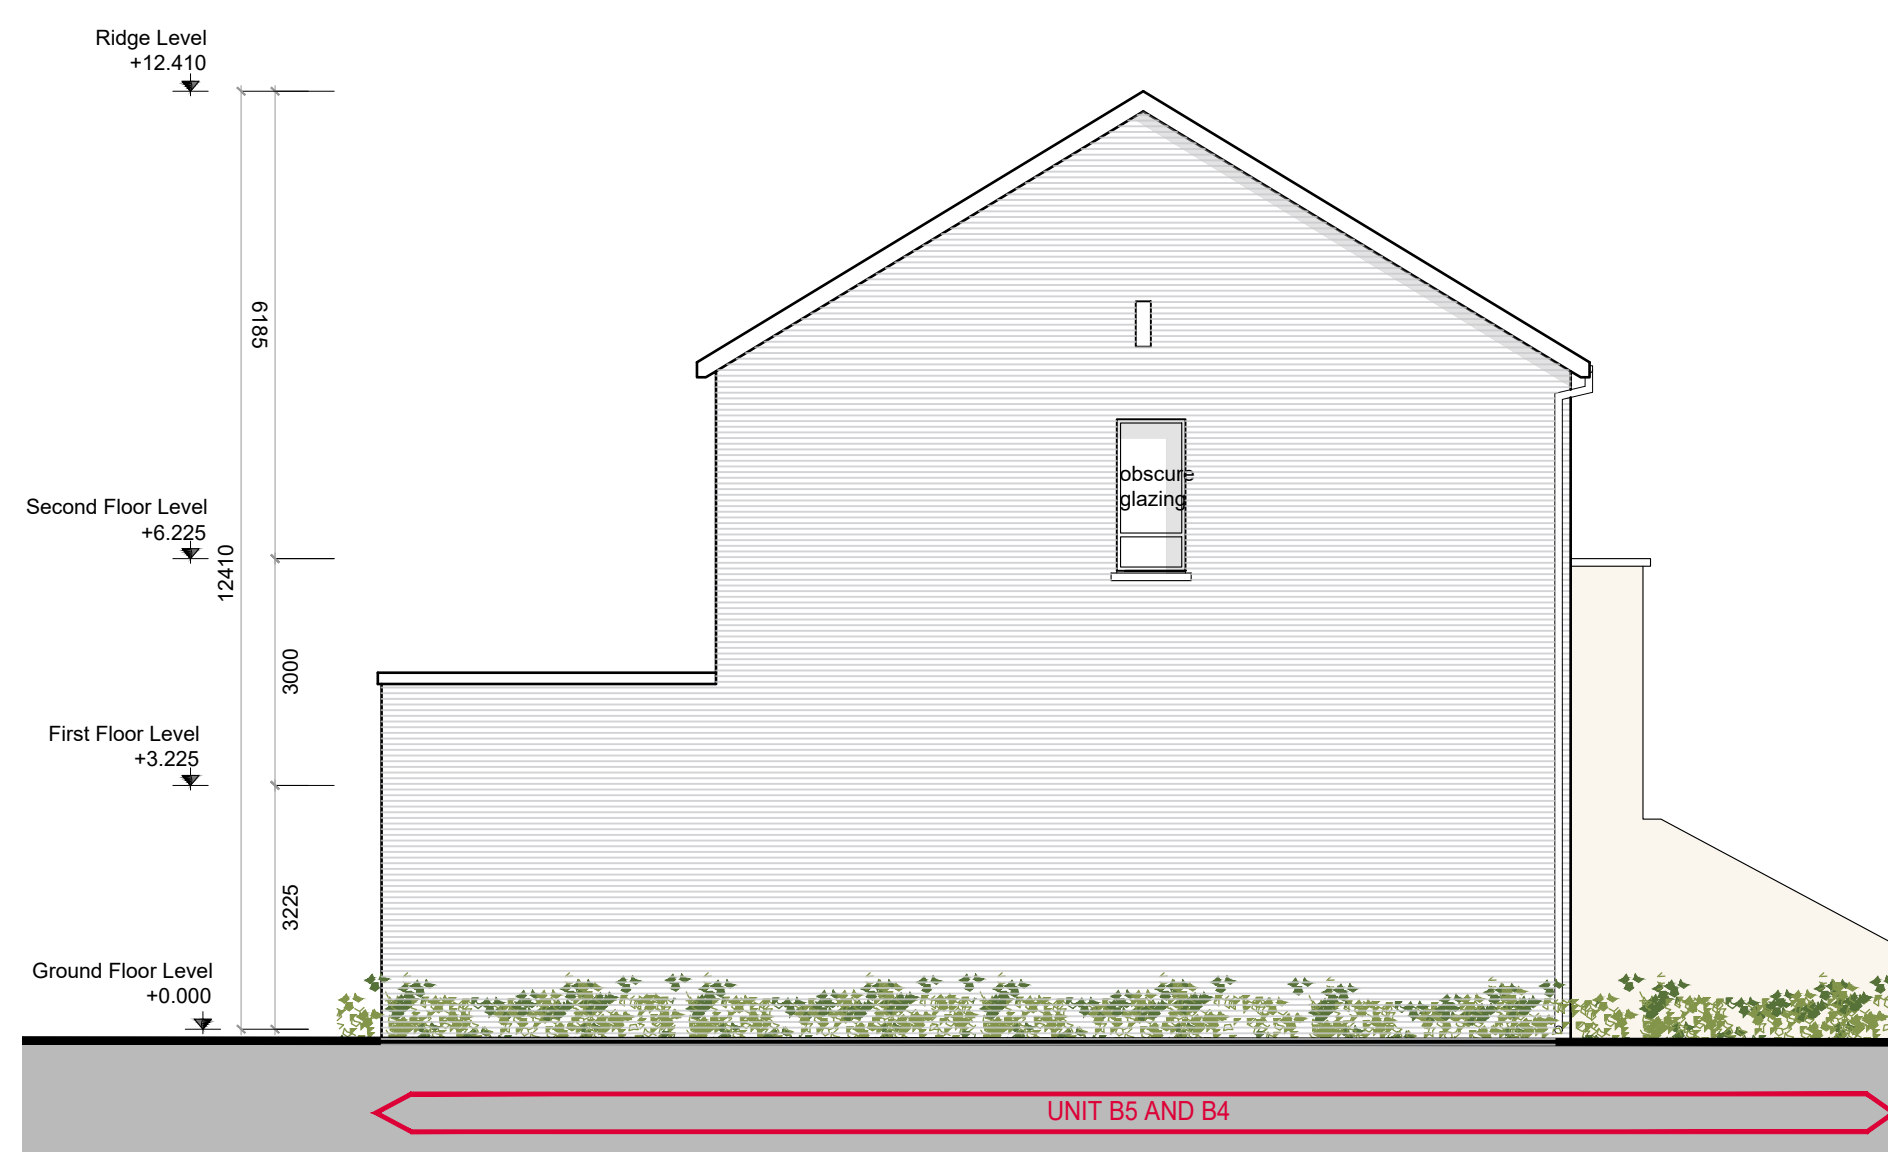

WEST ELEVATION

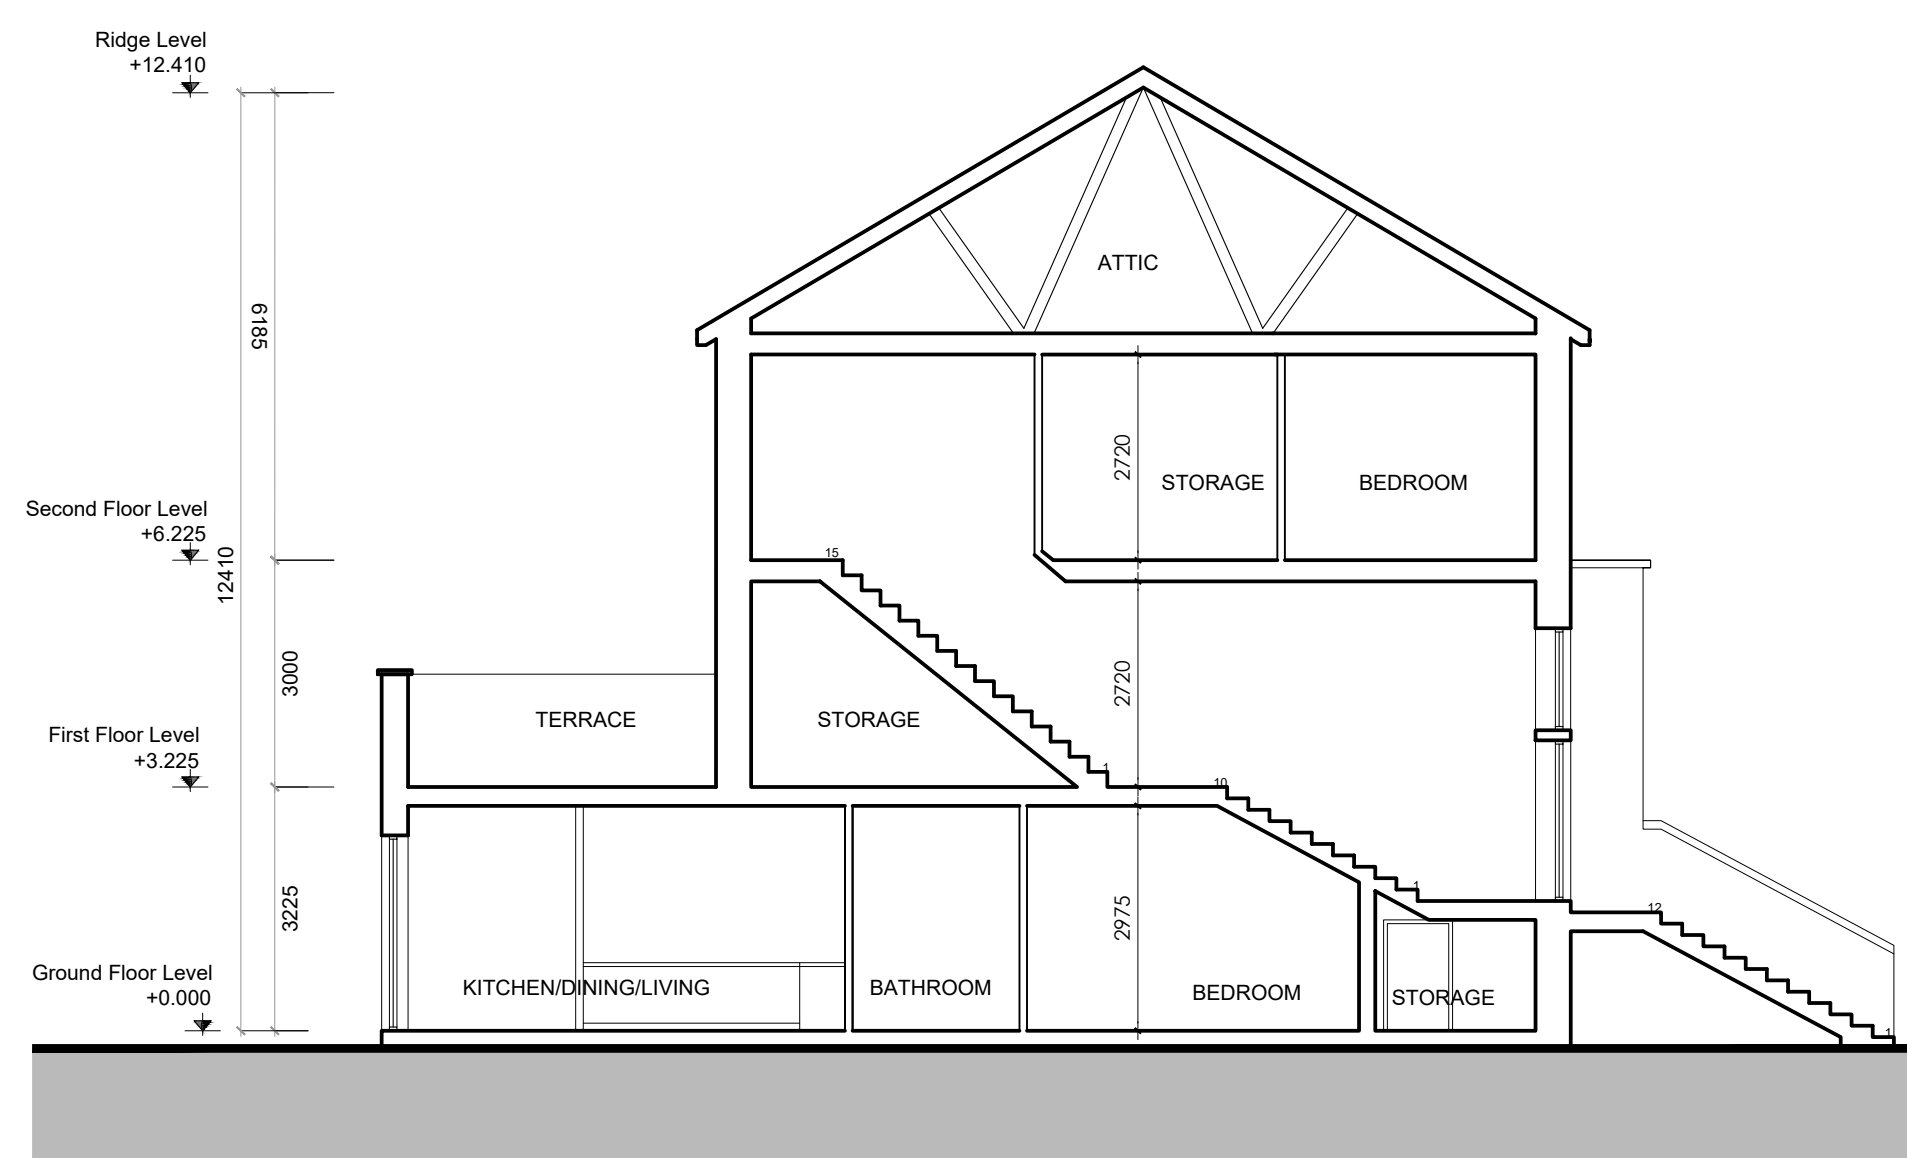

SECTION A - A

REV	DATE	DESCRIPTION	ISSUED

REVISIONS

PROJECT TITLE

DRAWING TITLE:

DUPL

DRN BY: CHK BY: SCALE: DATE:

M CORM No.1 Grantham Street, Dublin 8
D08 A49Y Tel: +353 (01) 478 870

**ARCHITECTURE
AND URBAN DESIGN**

Figured dimensions only to be used. This drawing is copyright of MCCORMICK Ltd. All information is shared as per approved use in accordance with I.S. NA:2021 to I.S. EN ISO 19650-2: 2018. If 'Status Code' above is empty, this information has been shared on Statute Code 50. Mark in Progress (MIP) / Draft

above is empty, this information has been shared as Status Code SU - Work in Progress (WIP) / Draft.