
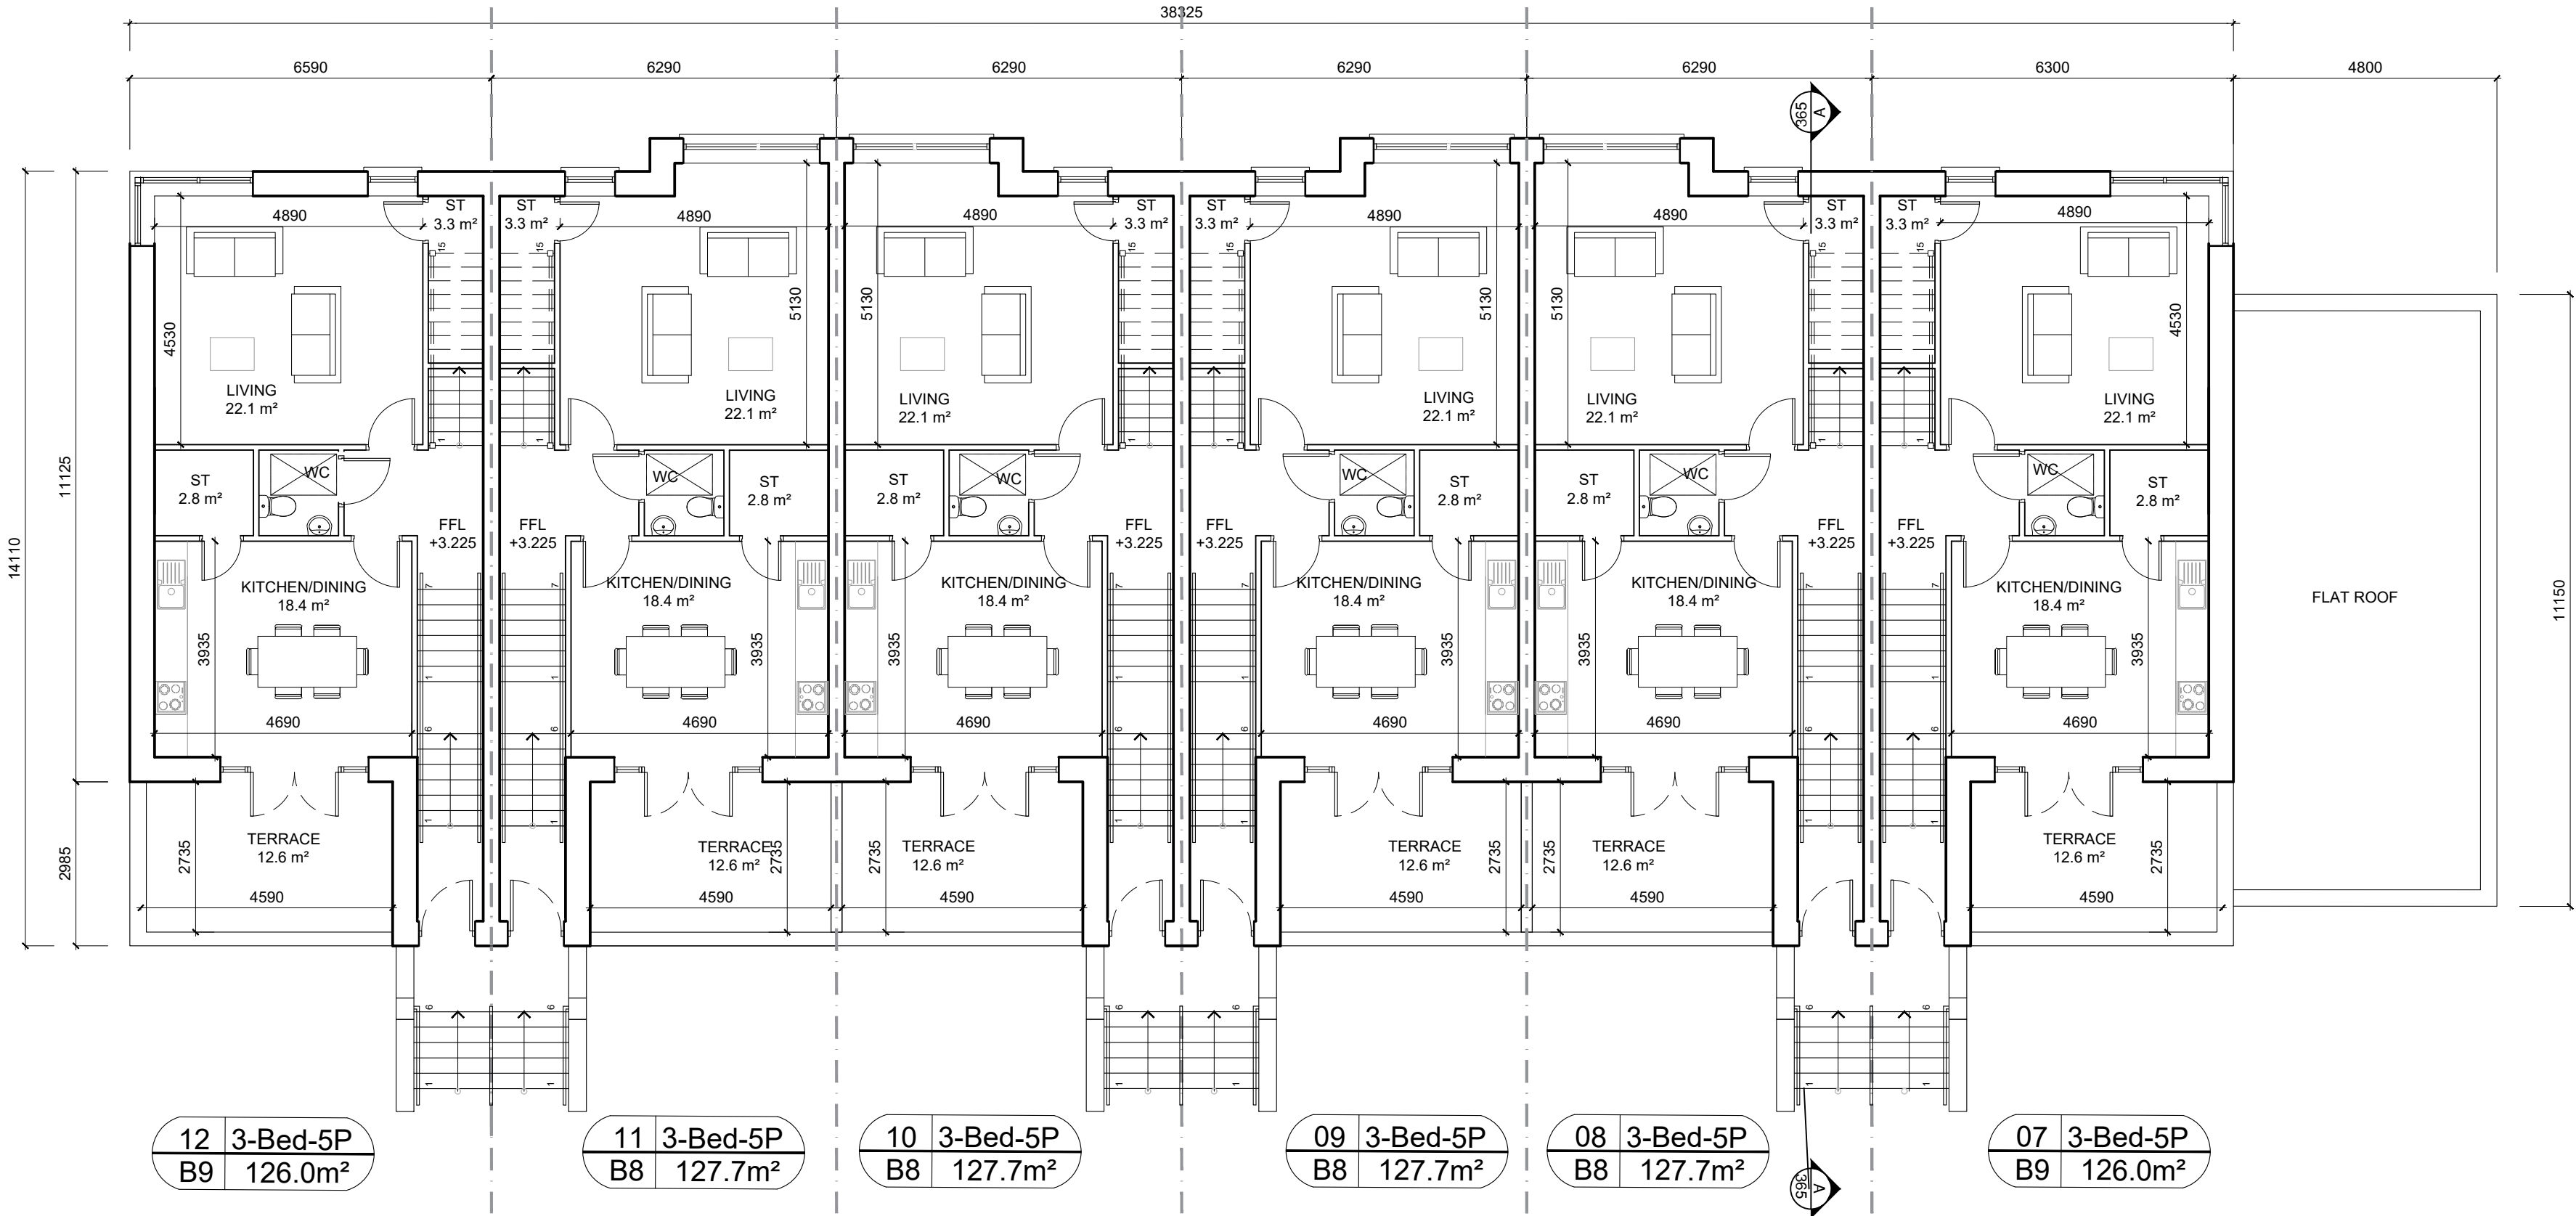


GENERAL NOTES



DO NOT SCALE FROM DRAWINGS. WORK TO FIGURED DIMENSIONS ONLY. ARCHITECT TO BE NOTIFIED OF ANY DISCREPANCIES.

THIS DRAWING TO BE READ IN CONJUNCTION WITH ALL ARCHITECT'S DRAWINGS, SPECIFICATIONS CONSULTANT'S DESIGN TEAM DRAWINGS AND SPECIFICATIONS.


KEY PLAN

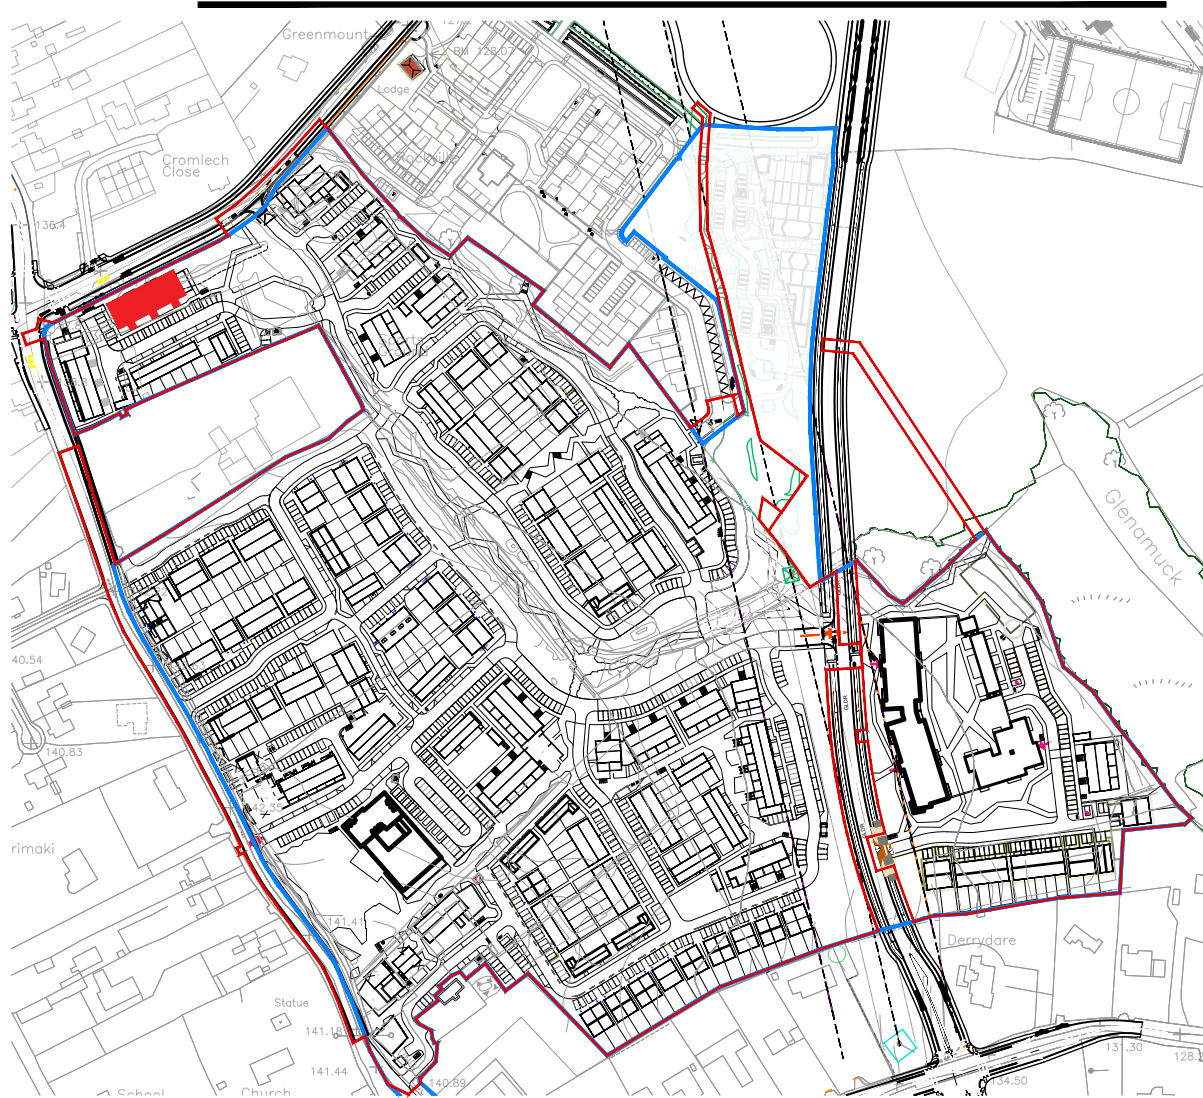

FIRST FLOOR PLAN

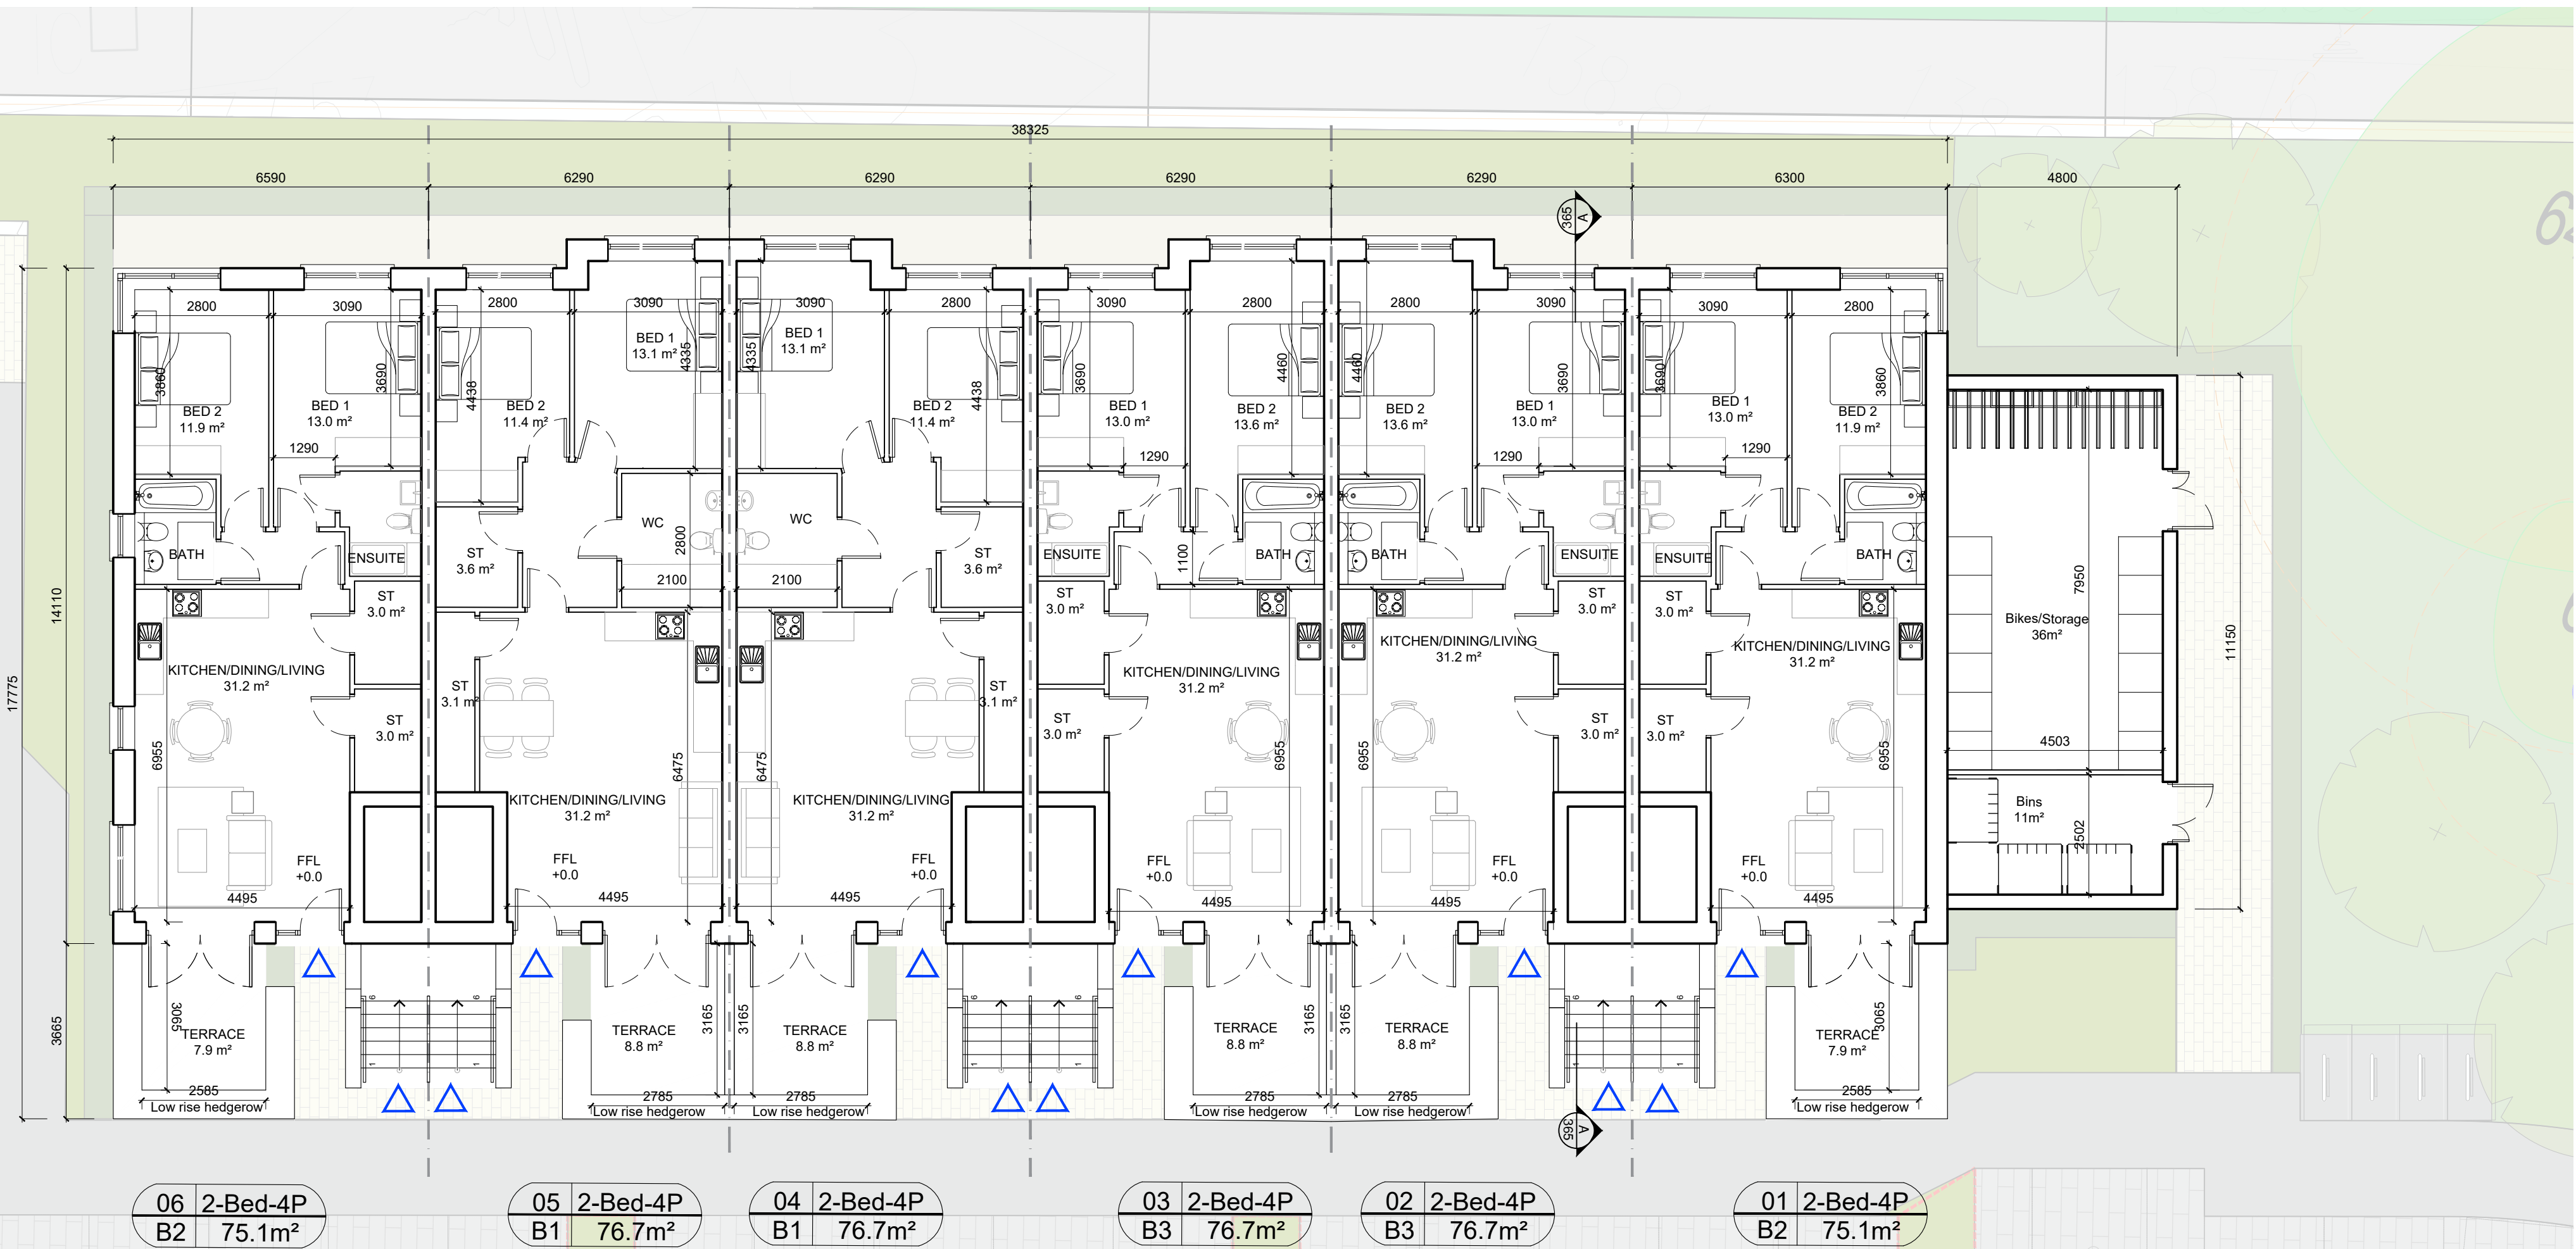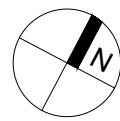

GROUND FLOOR PLAN

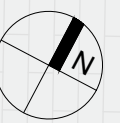

REV	DATE	DESCRIPTION	ISSUED BY
1	2024-06-01	Initial Design	PC
2	2024-06-15	Revised Design	PC
3	2024-06-20	Final Design	PC

LRD

LISCOVE LTD

KILTERNAN_VILLAGE_LRD

DUPLEX_BLOCK_R
GROUND&FIRST_FLOOR_PLANS

DRN BY	CHK BY	SCALE	DATE	REVISION	JOB NO.
PC	--	1/100	JUN'24	--	21009.2
DRAWING NUMBER: PL362			STATUS CODE: --		

MCORM
ARCHITECTURE
AND URBAN DESIGN

Figured dimensions only to be used. This drawing is copyright of MCORM Ltd. All information is shared as per approved use in accordance with I.S. NA 2021 to I.S. EN ISO 19650-2: 2018. If Status Code above is empty, this information has been shared as Status Code S0 - Work in Progress (WIP) / Draft.

No.1 Grantham Street, Dublin 8
D08 A49Y Tel: +353 (0)1 478 8700
Block 6, Central Business Park
Tullamore, County Offaly, R35 F6F8
Tel: +353 (0)57 932 3667
E: arch@mcorm.com W: mcorm.com