
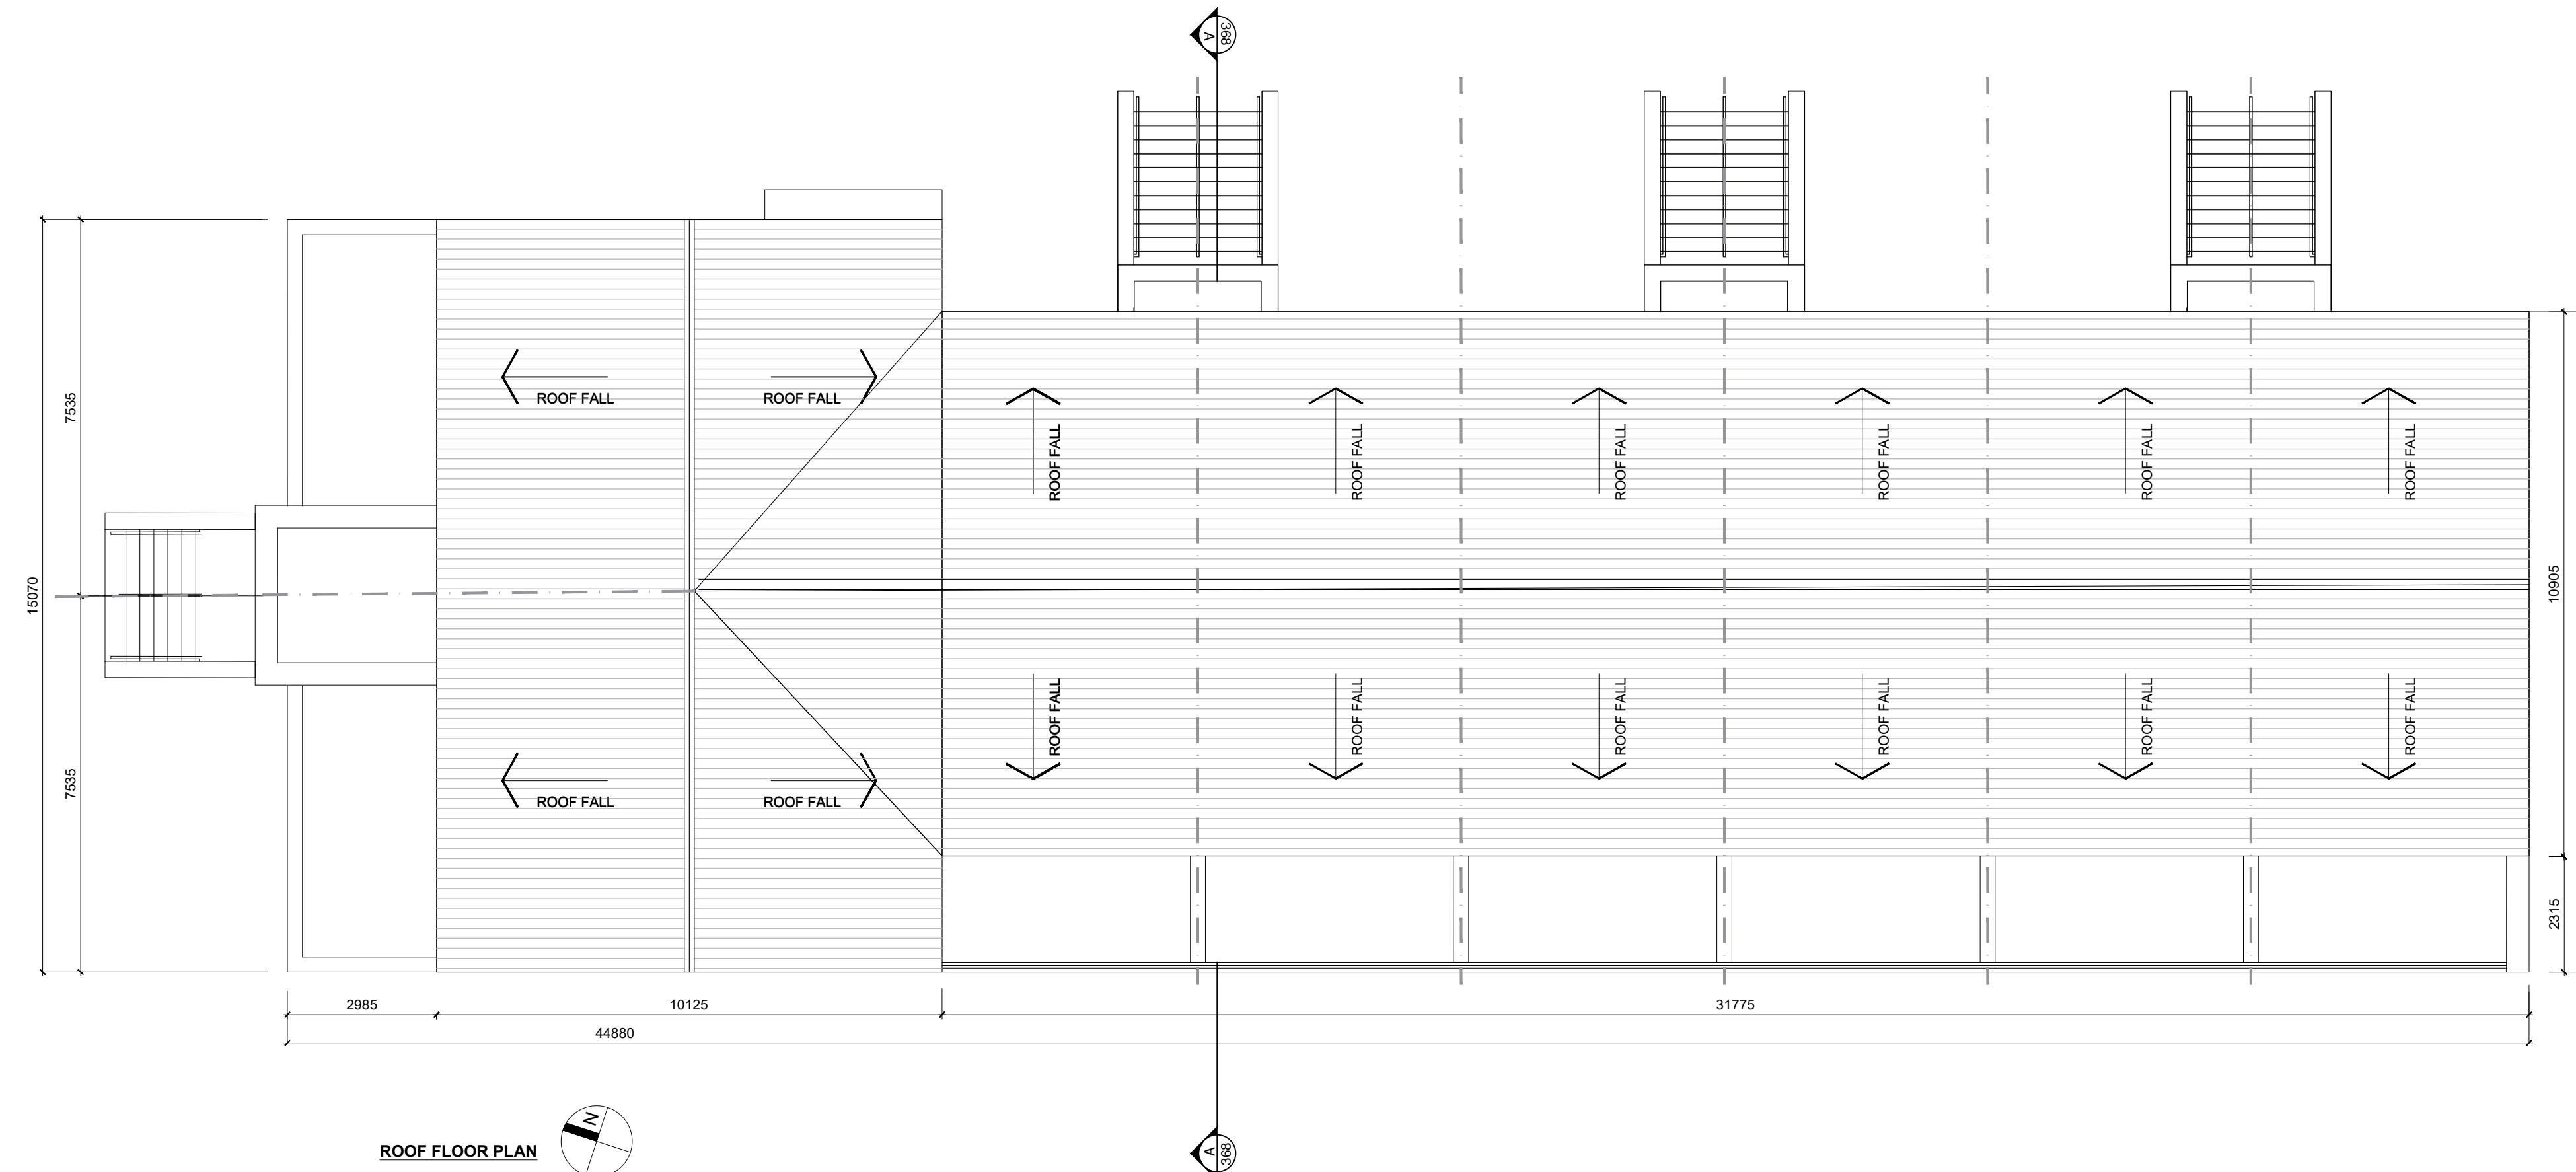
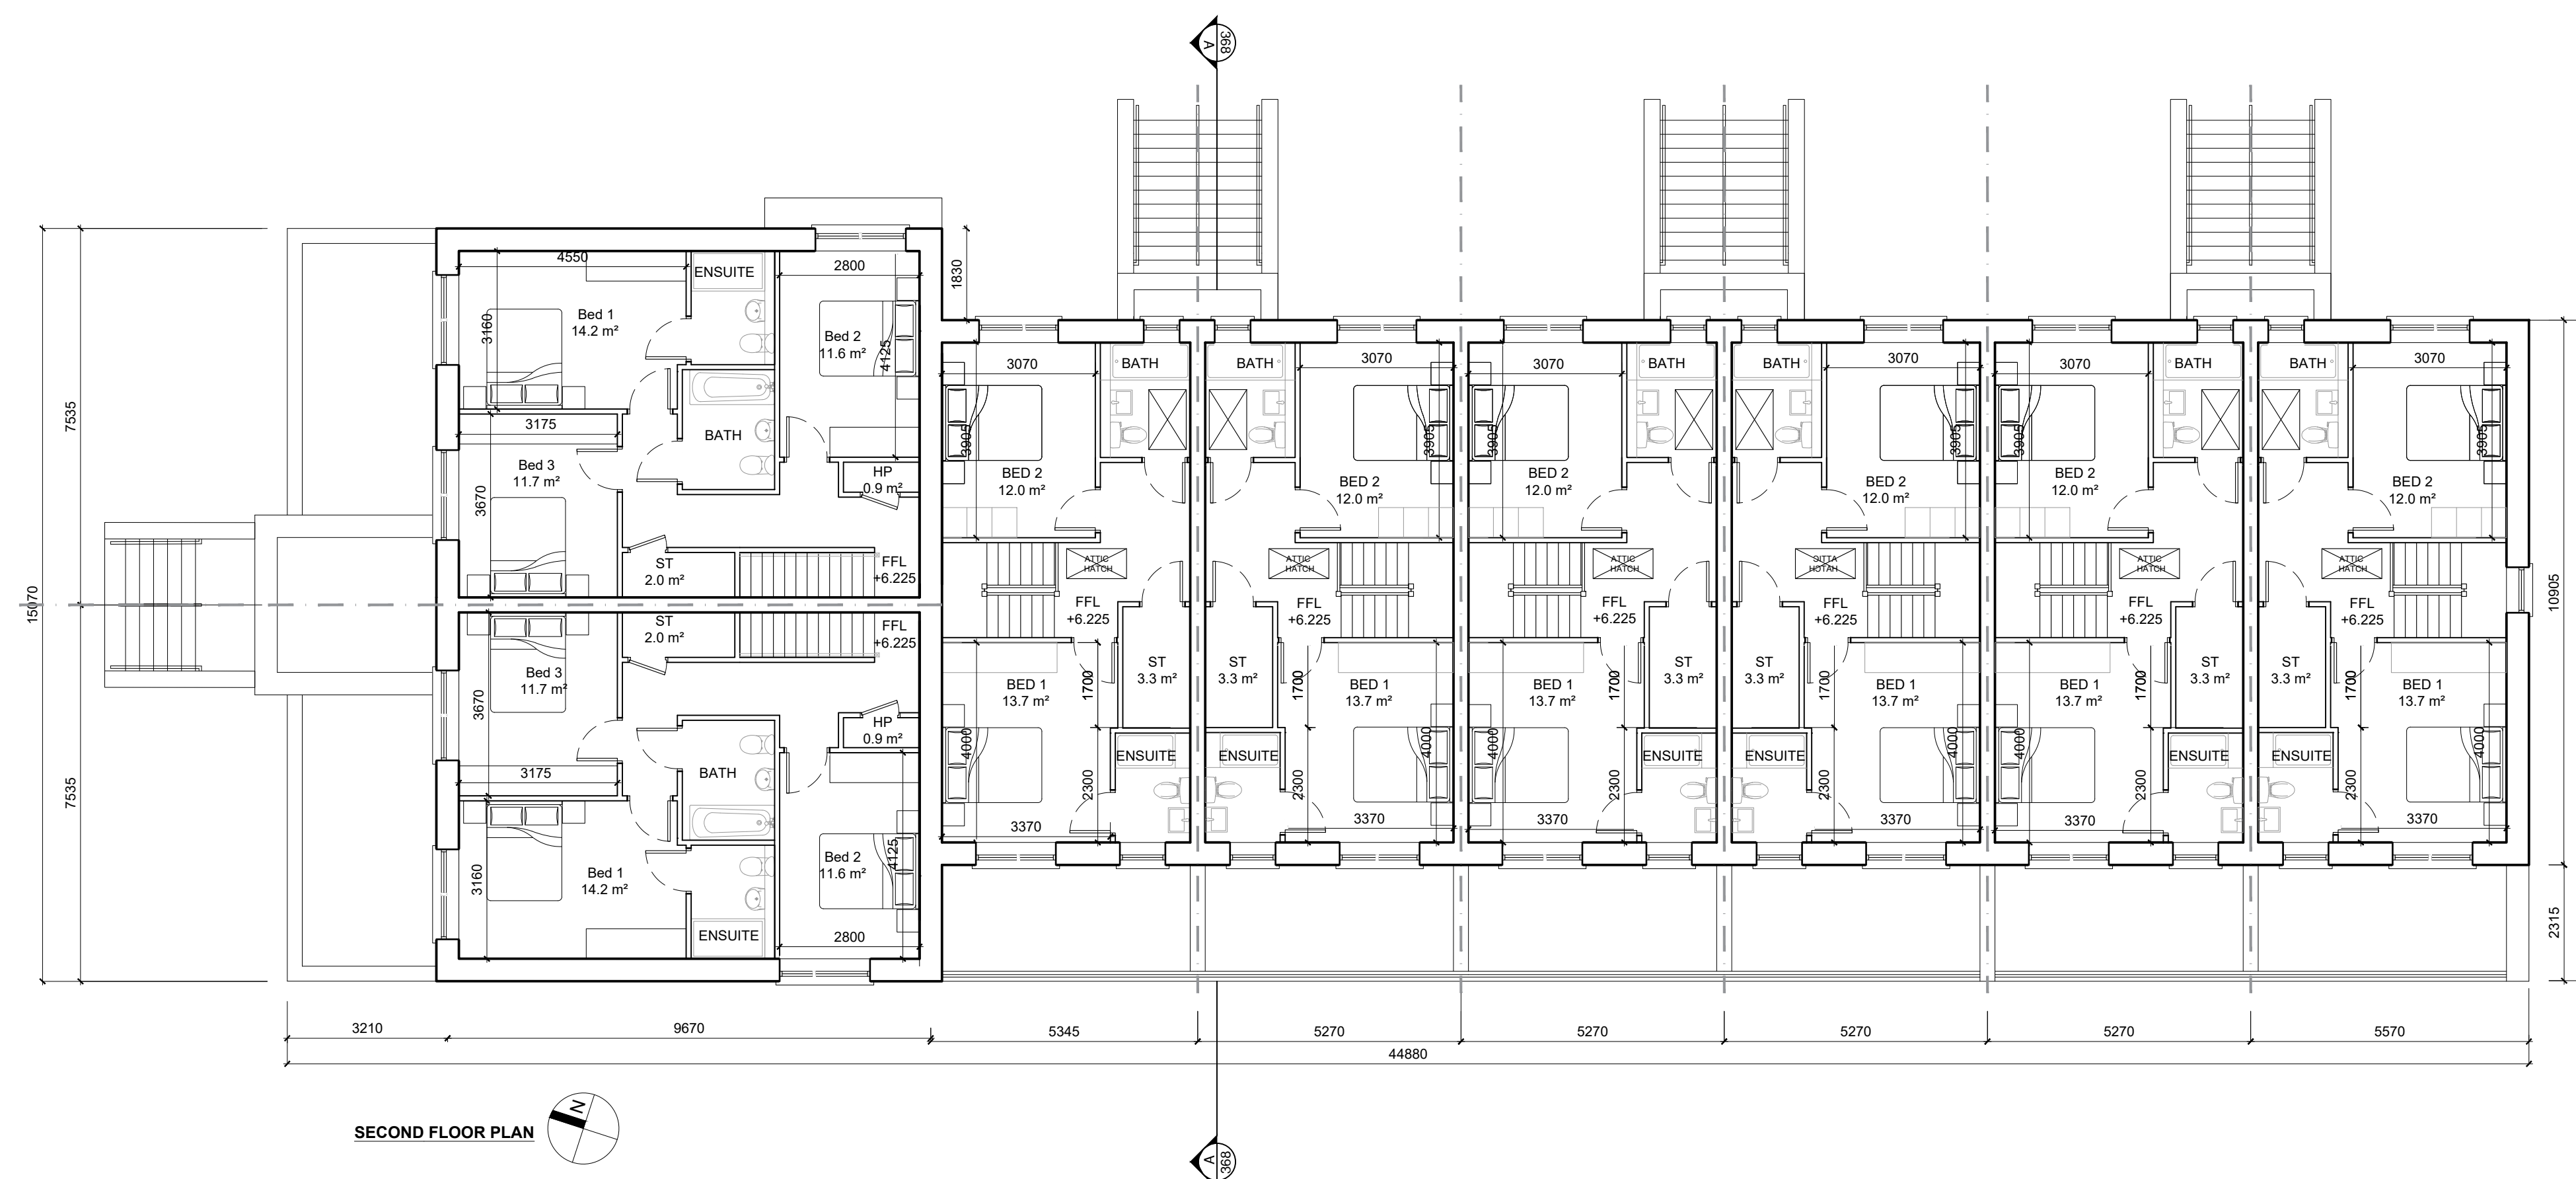


DO NOT SCALE FROM DRAWINGS. WORK TO FIGURED DIMENSIONS ONLY. ARCHITECT TO BE NOTIFIED OF ANY DISCREPANCIES.

THIS DRAWING TO BE READ IN CONJUNCTION WITH ALL
ARCHITECT'S DRAWINGS, SPECIFICATIONS CONSULTANT'S
DESIGN TEAM DRAWINGS AND SPECIFICATIONS.

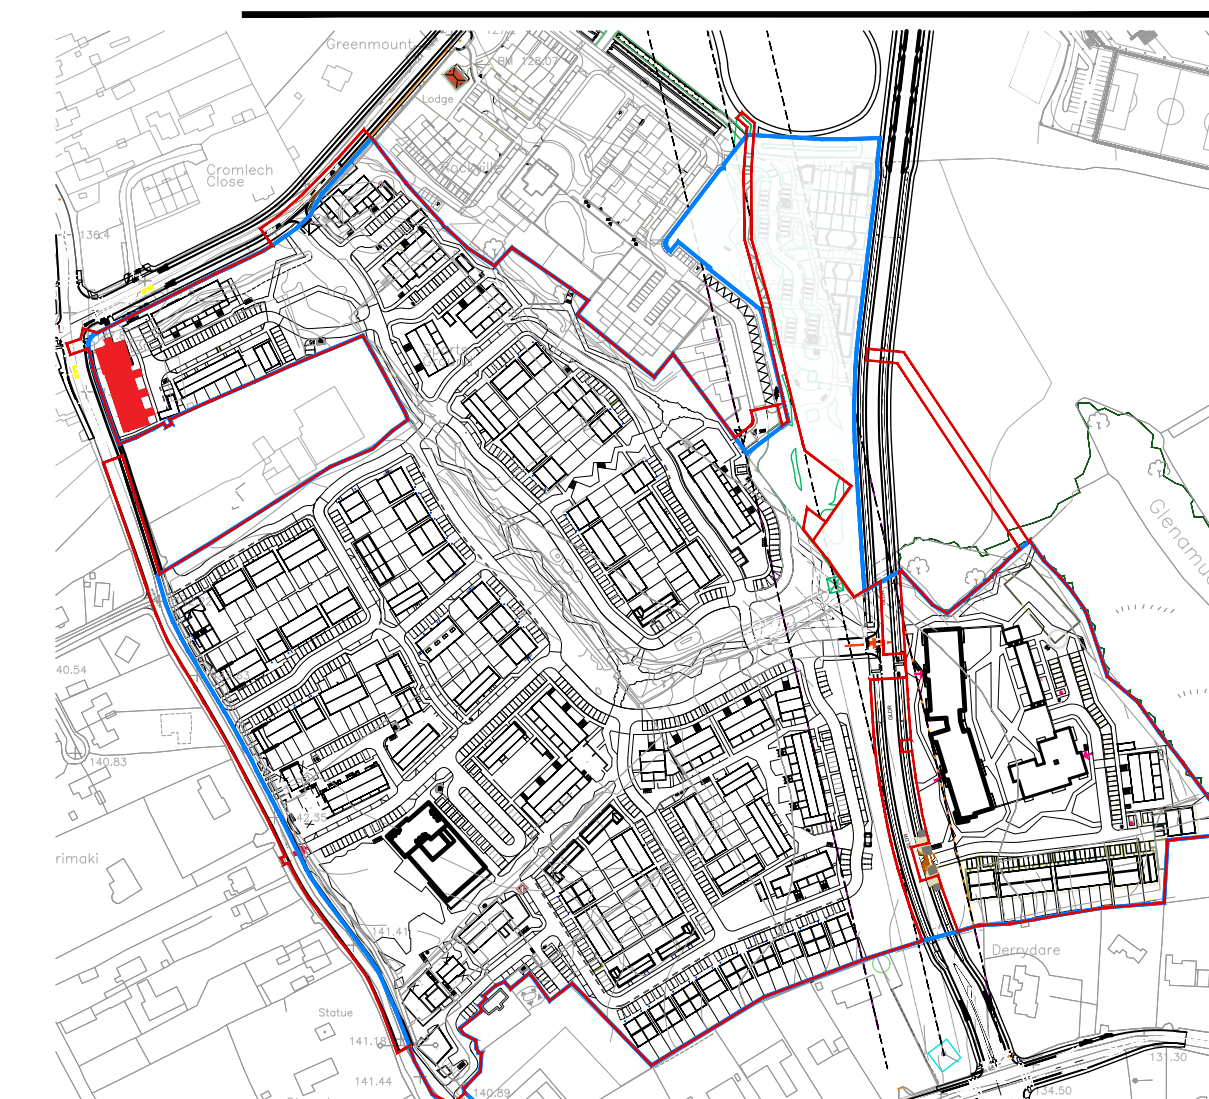

REV	DATE	DESCRIPTION	ISSUE

REVISIONS

LRD

CLIENT:
LISCOVE LTD

PROJECT TITLE
KILTERNAN_VILLAGE_LRD

DRAWING TITLE:
 DUPLEX_BLOCK_S
 SECOND FLOOR&ROOF PLANS

DRN BY:	CHK BY:	SCALE:	DATE:	REVISION:	JOB NO:
PC	--	1/100	JUN'24	--	21009
DRAWING NUMBER:					STATUS CODE:
PL367					--

MⁱCORM

ARCHITECTURE
AND URBAN DESIGN

No.1 Grantham Street, Dublin 8
D08 A49Y Tel: +353 (01) 478 87
Block 6, Central Business Park
Tullamore, County Offaly, R35 F6F8
Tel: +353 (057) 932 3867
E: arch@micorm.com W: micorm.com

Figured dimensions only to be used. This drawing is copyright of MCORM Ltd. All information is shared as per approved use in accordance with I.S. NA:2021 to I.S. EN ISO 19650-2: 2018. If 'Status Code' above is empty, this information has been shared as Status Code S0 - Work in Progress (WIP) / Draft.