



GENERAL NOTES

DO NOT SCALE FROM DRAWINGS. WORK TO FIGURED DIMENSIONS ONLY. ARCHITECT TO BE NOTIFIED OF ANY DISCREPANCIES.


THIS DRAWING TO BE READ IN CONJUNCTION WITH ALL ARCHITECTS DRAWINGS. SPECIFICATIONS CONSULTANT'S DESIGN TEAM DRAWINGS AND SPECIFICATIONS.

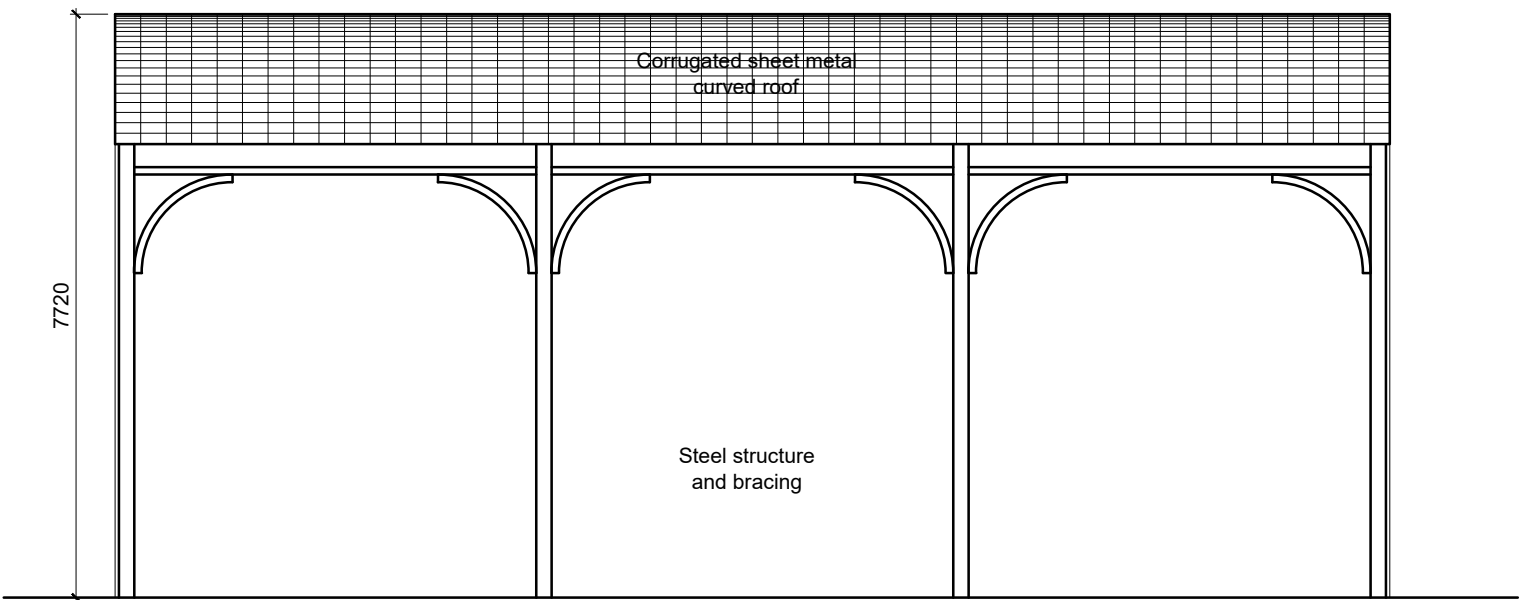


North / East Elevation of Barn
scale 1:100

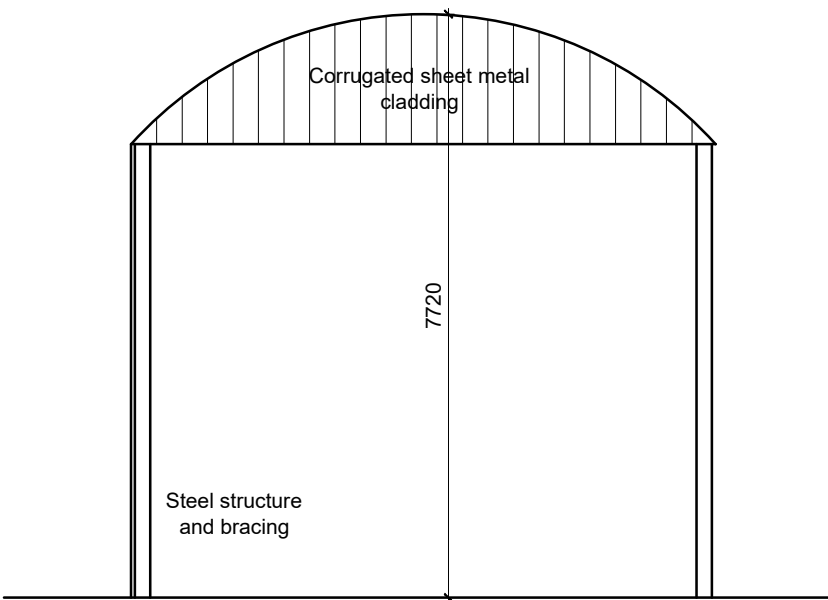


South / East Elevation of Barn
scale 1:100

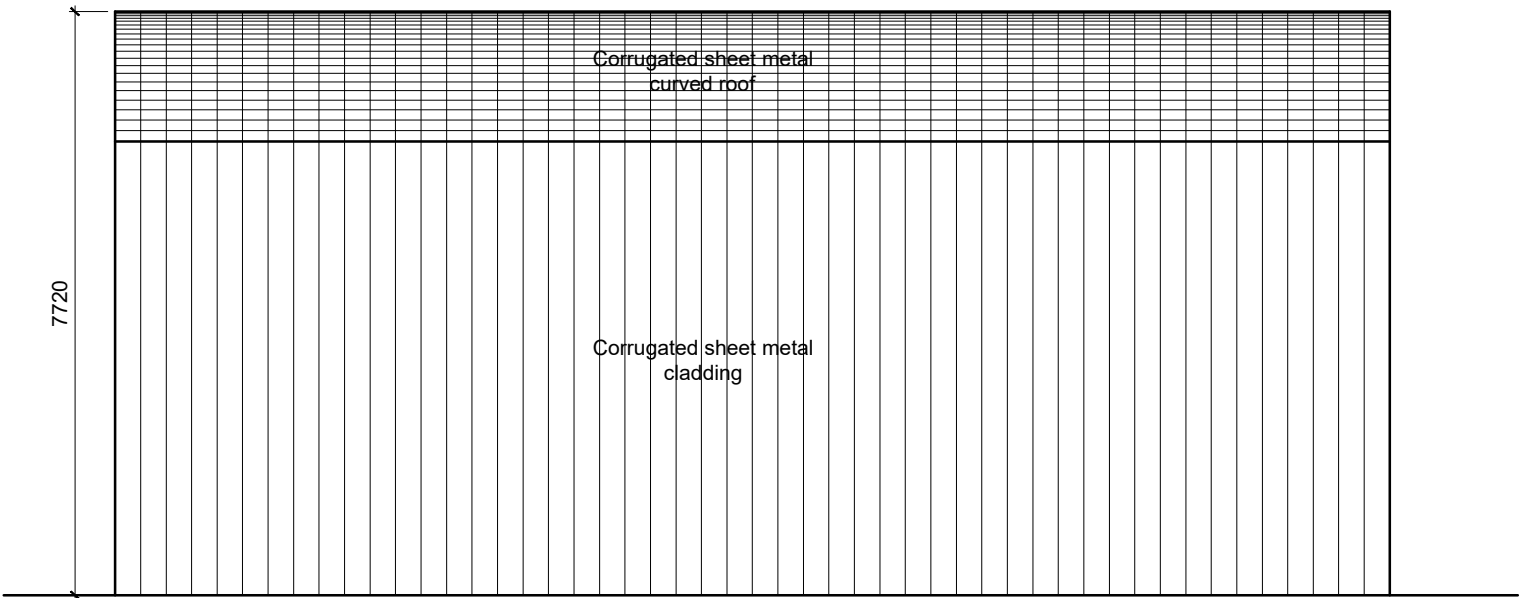


South / West Elevation of Barn
scale 1:100

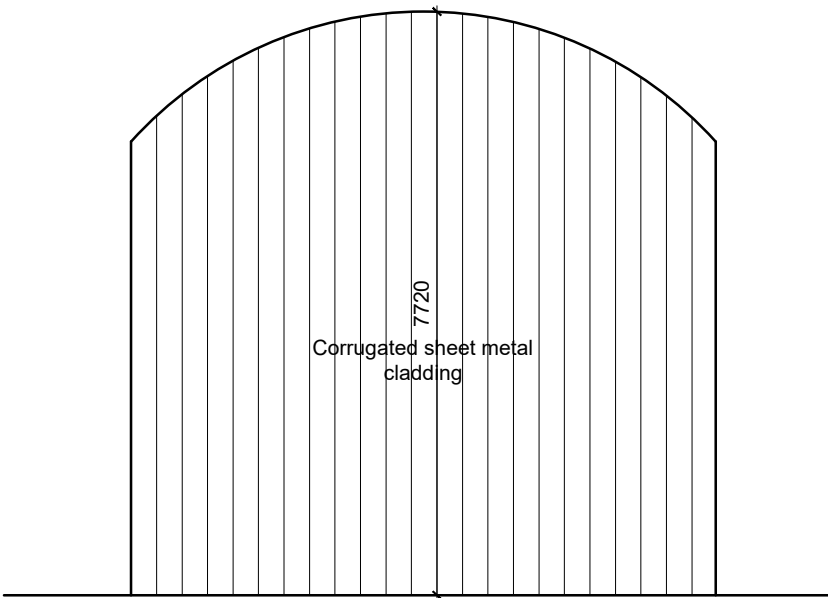


North / West Elevation of Barn
scale 1:100

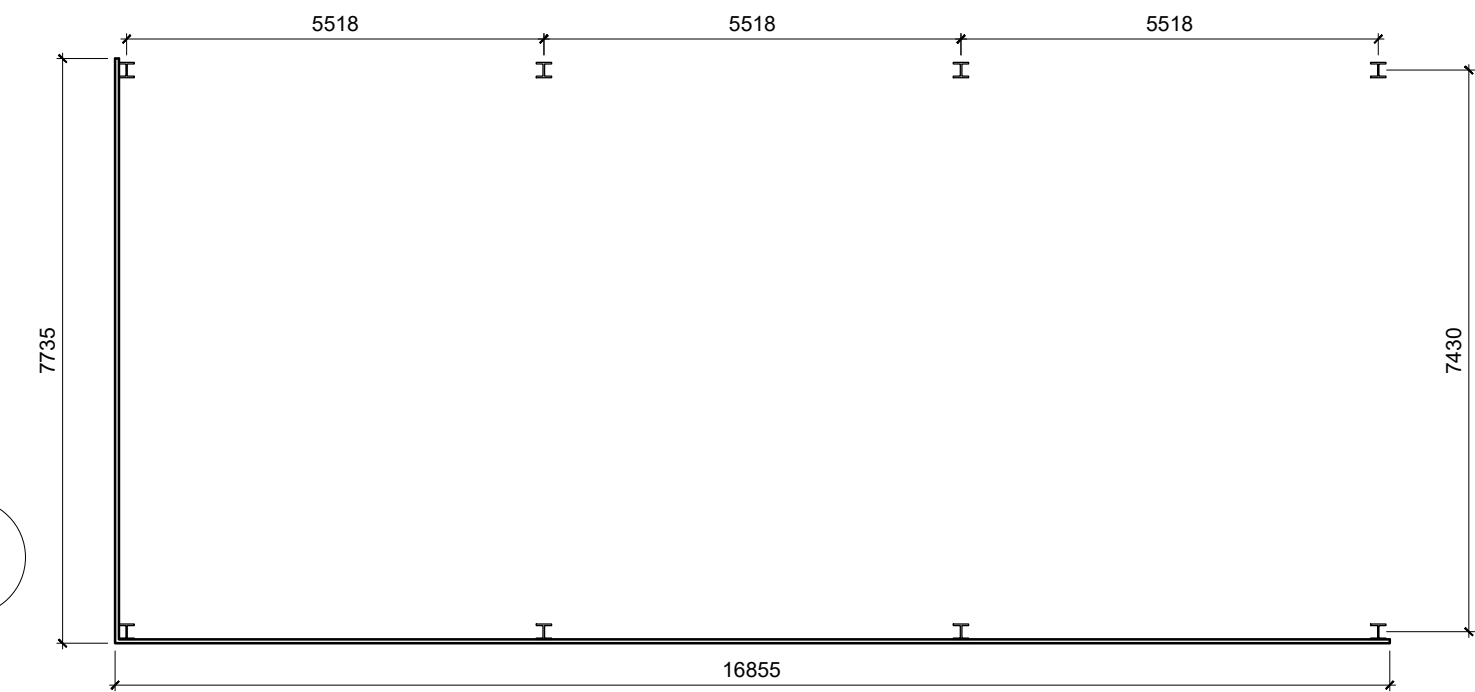


Plan of Steel Structured Barn
scale 1:100

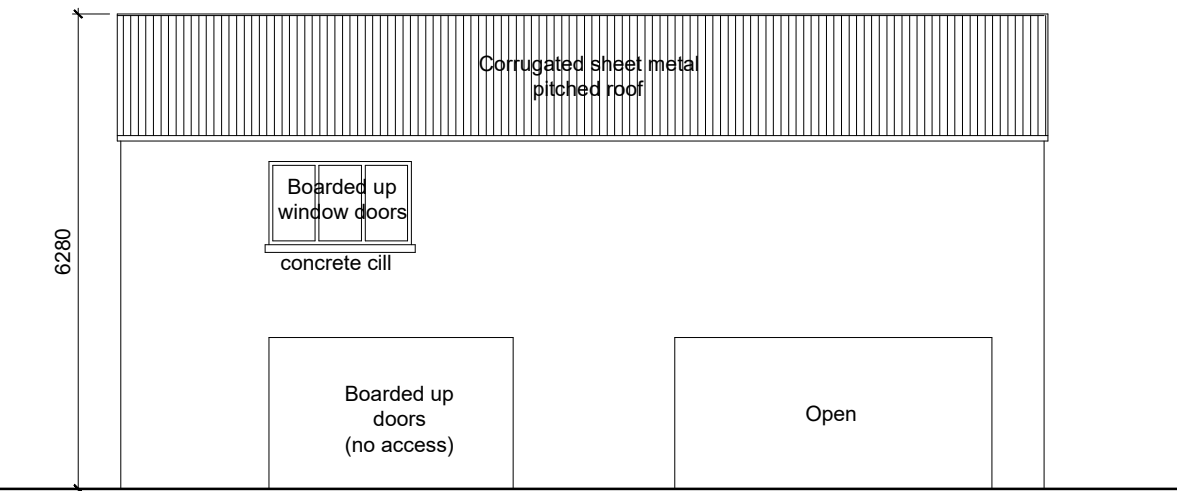


North / East Front Elevation of Workshop
scale 1:100

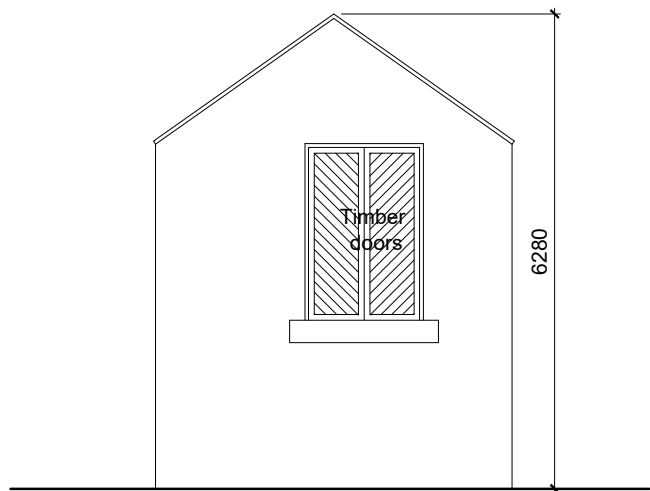


South / East Elevation of Workshop
scale 1:100

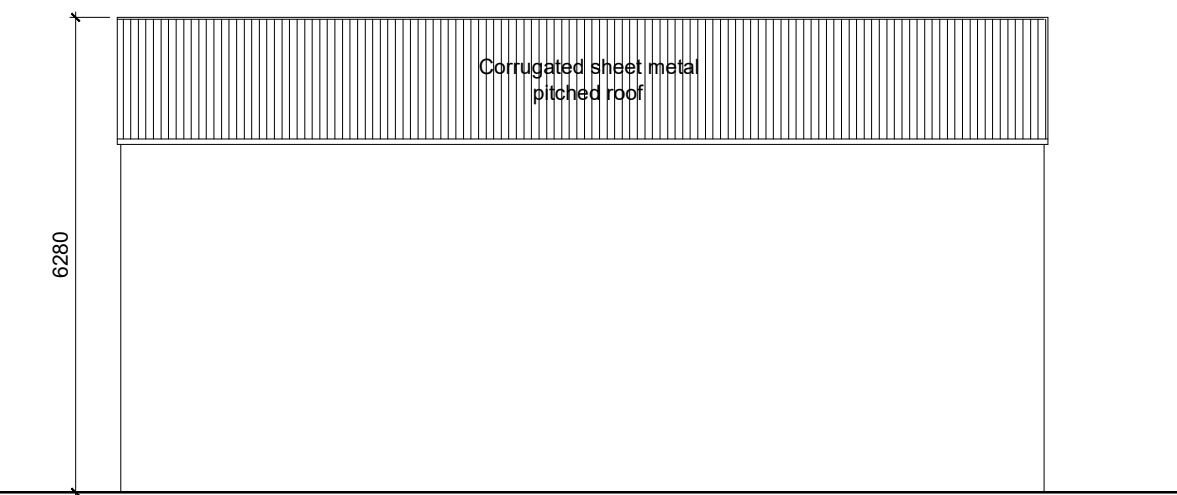

South / West Elevation of Workshop
scale 1:100

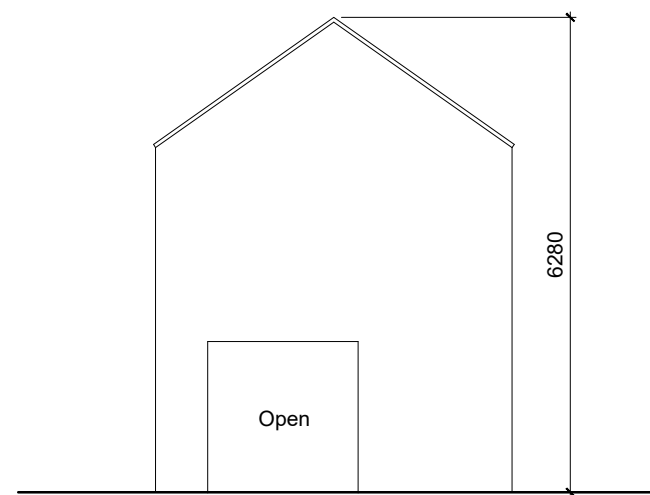

North / West Elevation of Workshop
scale 1:100

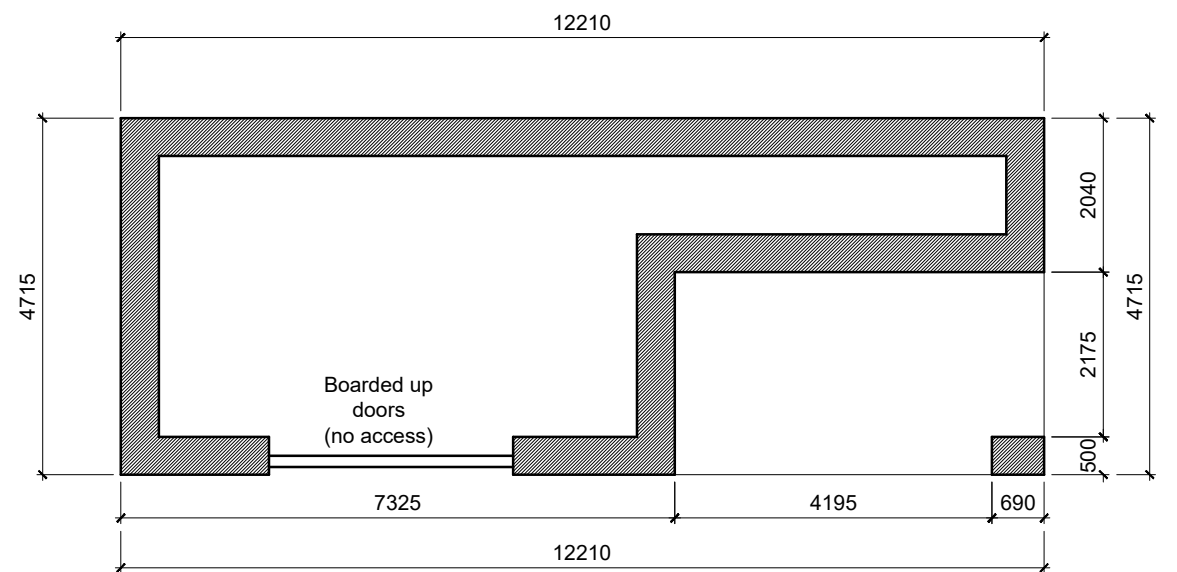

Plan of Workshop
scale 1:100



P17: Side Elevation - Two storey Building (Workshop) adjacent to Third Outhouse (No Access)



P15: Typical corrugated clad open farm barn
NB: Barn to be demolished as part of these works



P16: Typical corrugated clad open farm barn
NB: Barn to be demolished as part of these works



P18: Front Elevation - Two storey Building (Workshop) adjacent to Third Outhouse (No Access)



P19: Front Elevation - Two storey Building (Workshop) adjacent to Third Outhouse (No Access)

REV	DATE	DESCRIPTION	ISSUED BY
1			
2			
LRD

LISCOVE LTD

KILTERNAN_VILLAGE_LRD

SURVEY_OF_EXISTING_FARM
BUILDINGS_TO_BE_DEMOLISHED_SH2_OF_2

DRN BY:	CHK BY:	SCALE:	DATE:	REVISION:	JOB NO:
LQMD	PM	1:100	JUNE.24	XX	21009.2
DRAWING NUMBER:					STATUS CODE:
PL606					XX

MCORM
ARCHITECTURE
AND URBAN DESIGN

No.1 Grantham Street, Dublin 8
D08 A49Y Tel: +353 (01) 478 8700
Block 6, Central Business Park
Tullamore, County Offaly, R35 F6F8
Tel: +353 (057) 932 3867
E: arch@mcorm.com W: mcorm.com

Figured dimensions only to be used. This drawing is copyright of MCORM Ltd. All information is shared as per approved use in accordance with I.S. EN 15026:2018. If Status Code above is empty, this information has been shared as Status Code S0 - Work in Progress (WIP) / Draft.