


GENERAL NOTES

DO NOT SCALE FROM DRAWINGS. WORK TO FIGURED DIMENSIONS ONLY. ARCHITECT TO BE NOTIFIED OF ANY DISCREPANCIES.

THIS DRAWING TO BE READ IN CONJUNCTION WITH ALL ARCHITECT'S DRAWINGS, SPECIFICATIONS CONSULTANT'S DESIGN TEAM DRAWINGS AND SPECIFICATIONS.

KEY PLAN

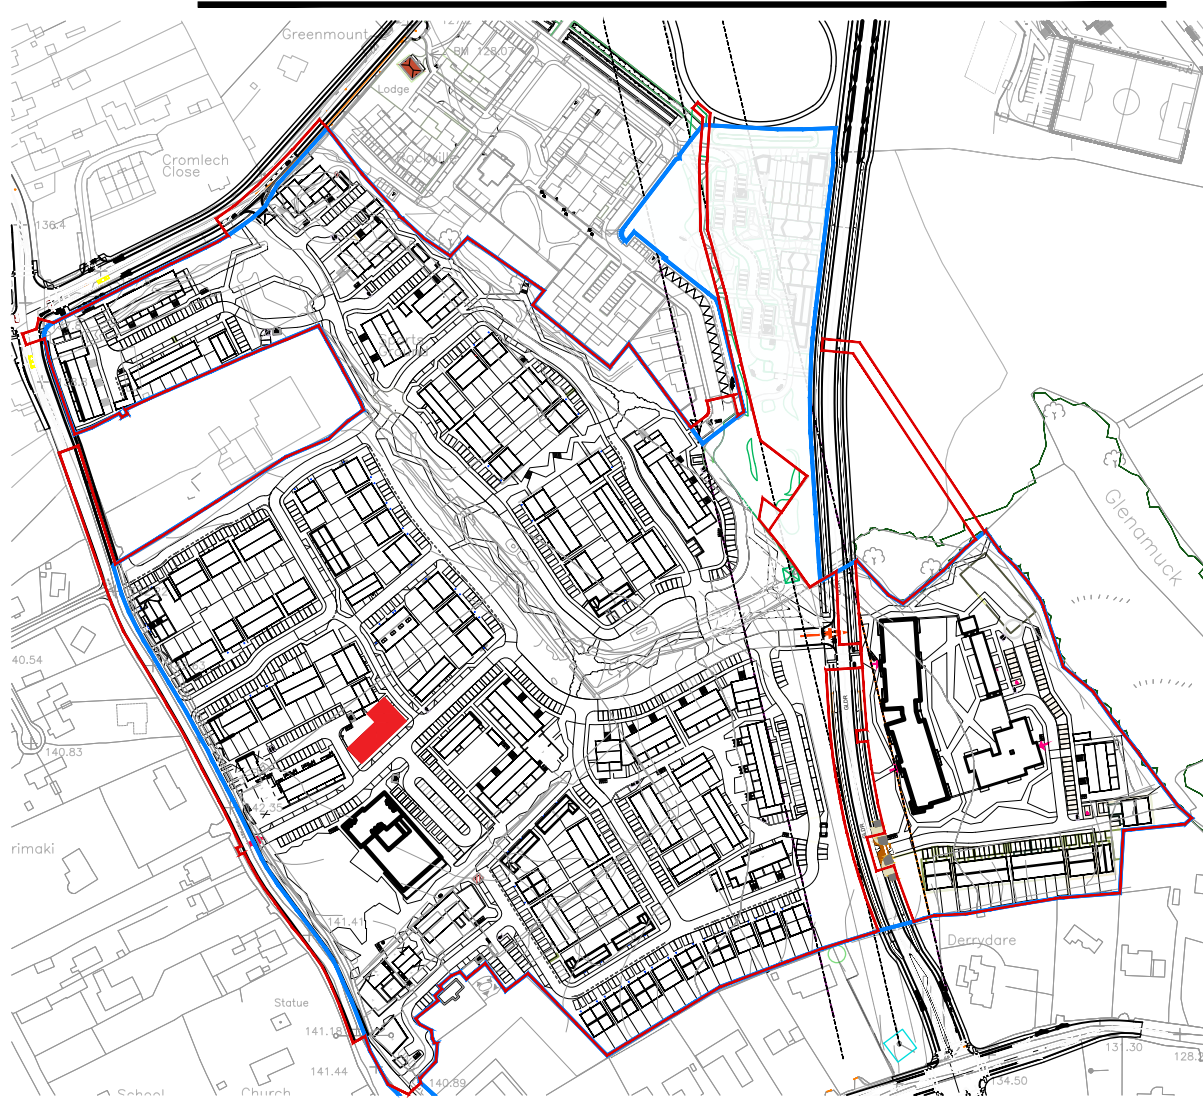


KEYPLAN - NTS




PART V ALLOCATED DUPLEX BLOCK B




PART V ALLOCATION

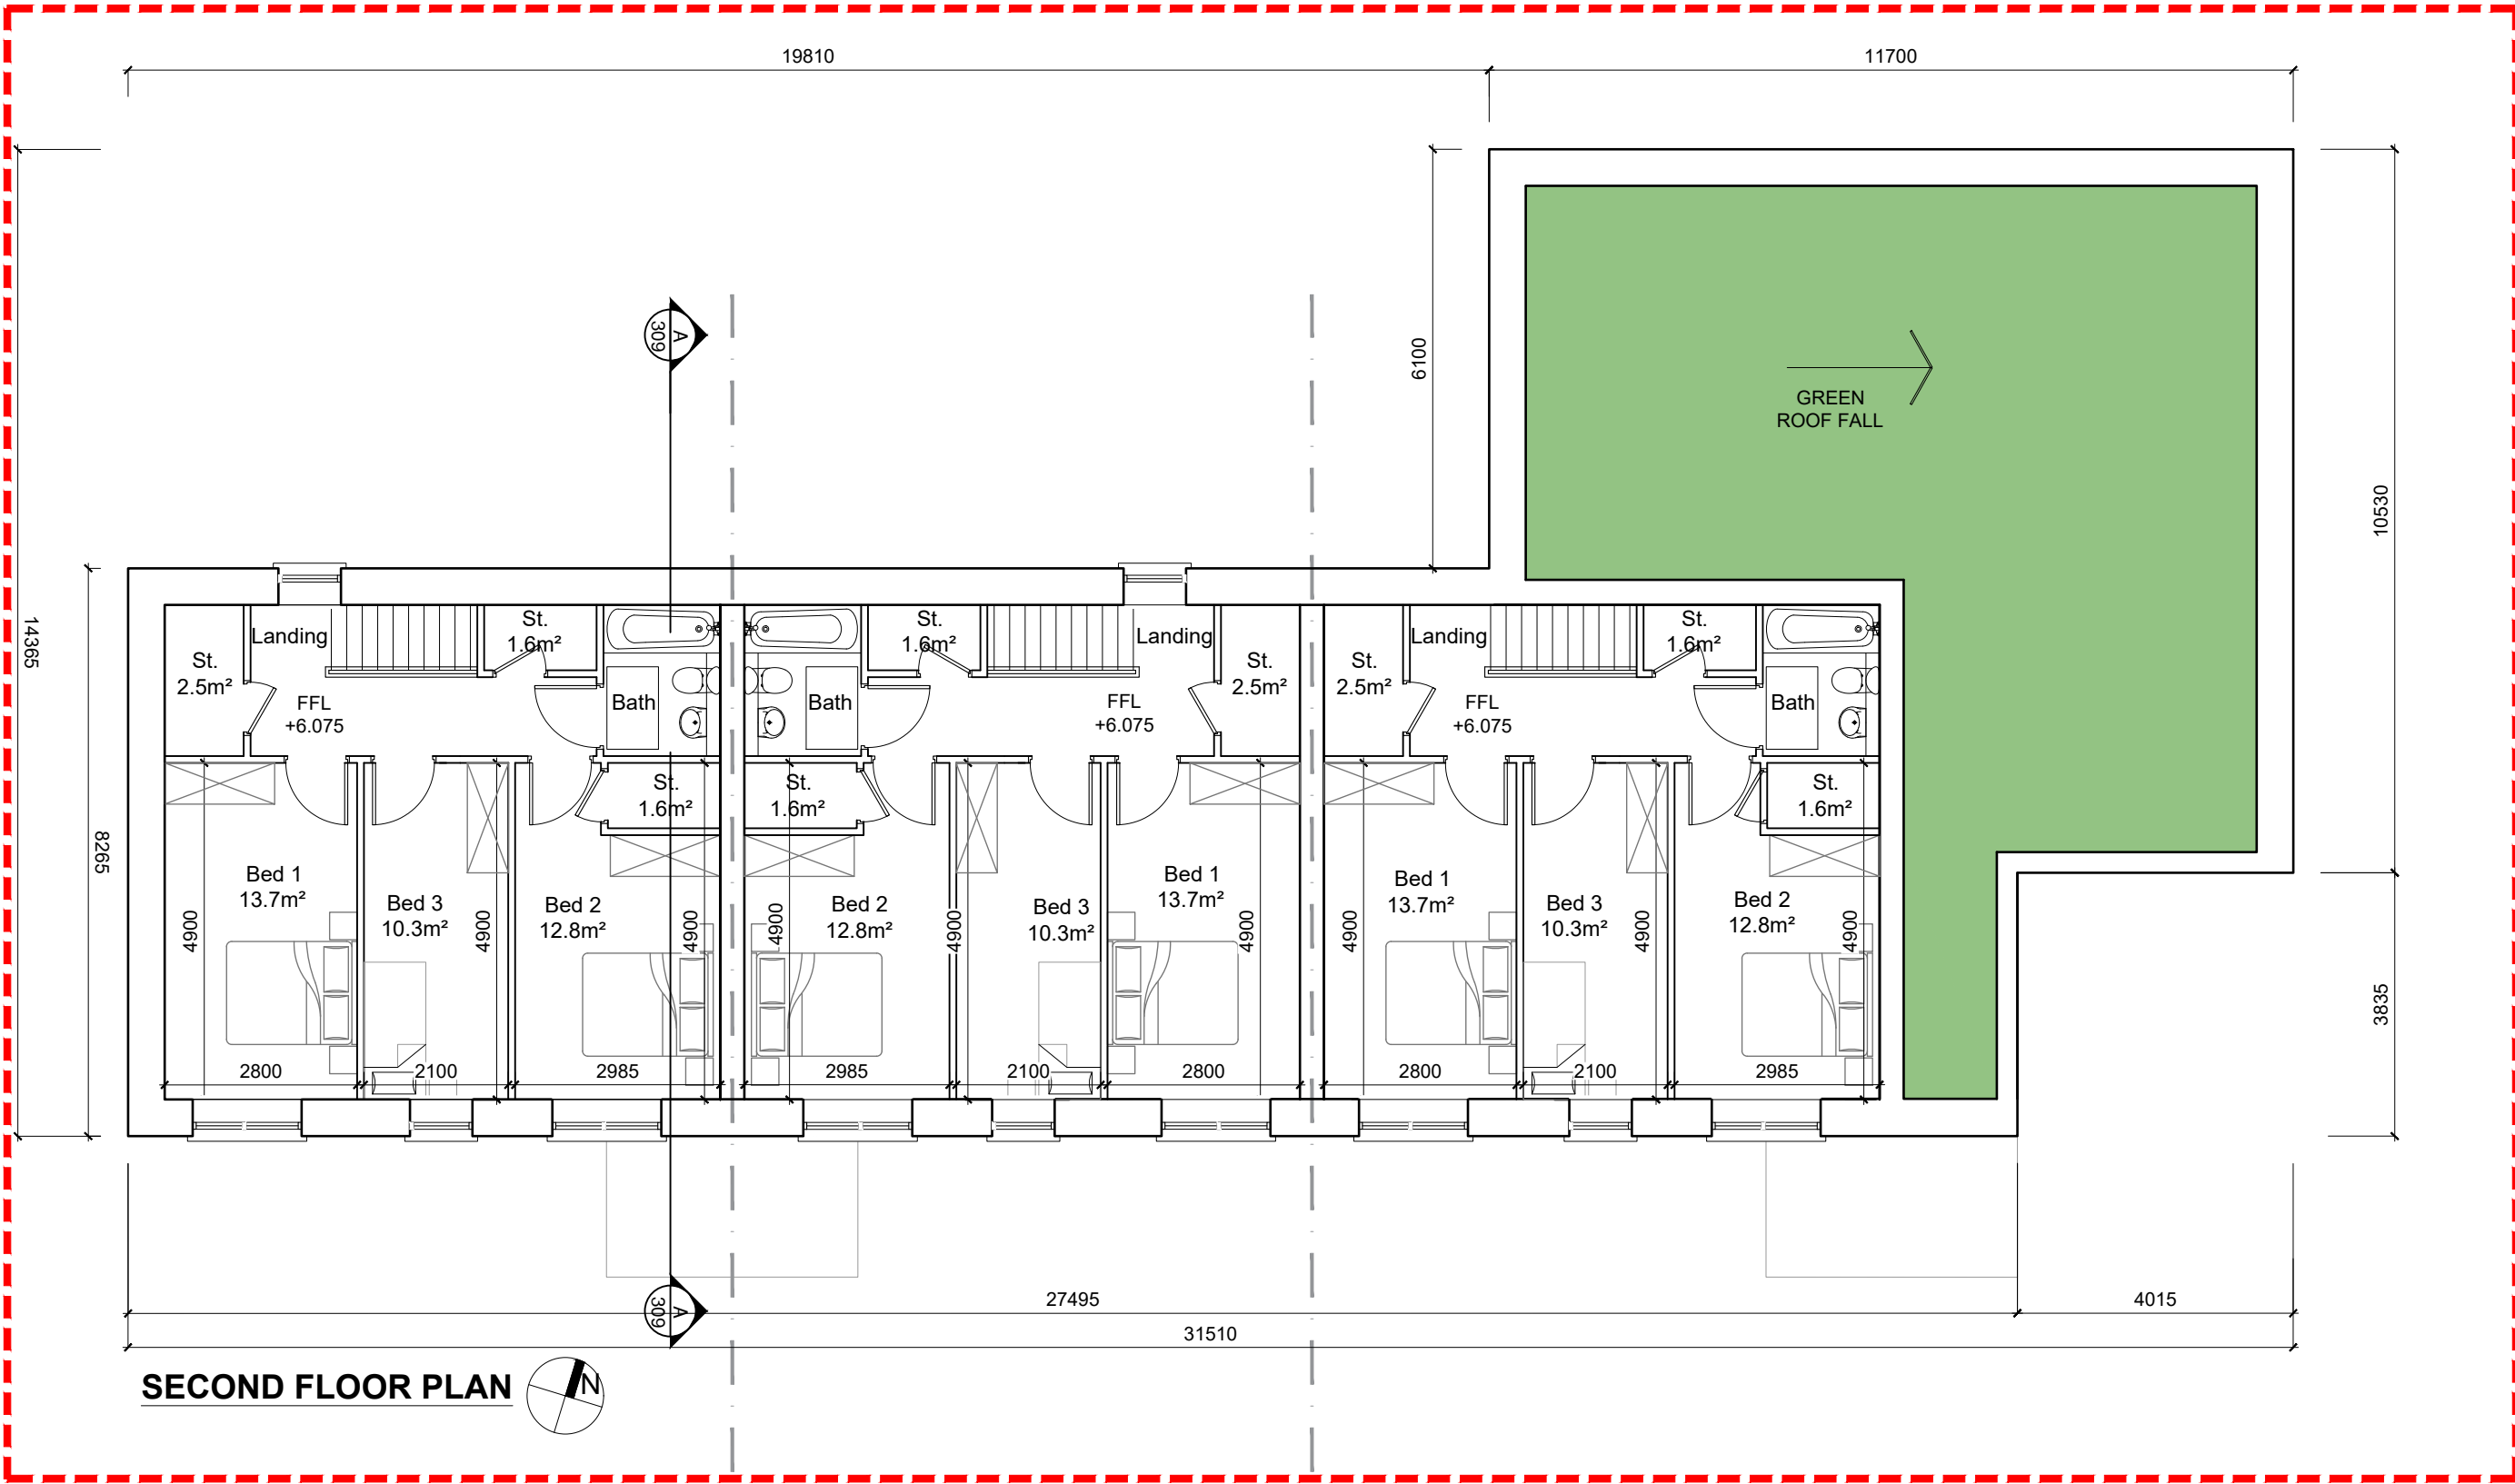

SECOND FLOOR PLAN

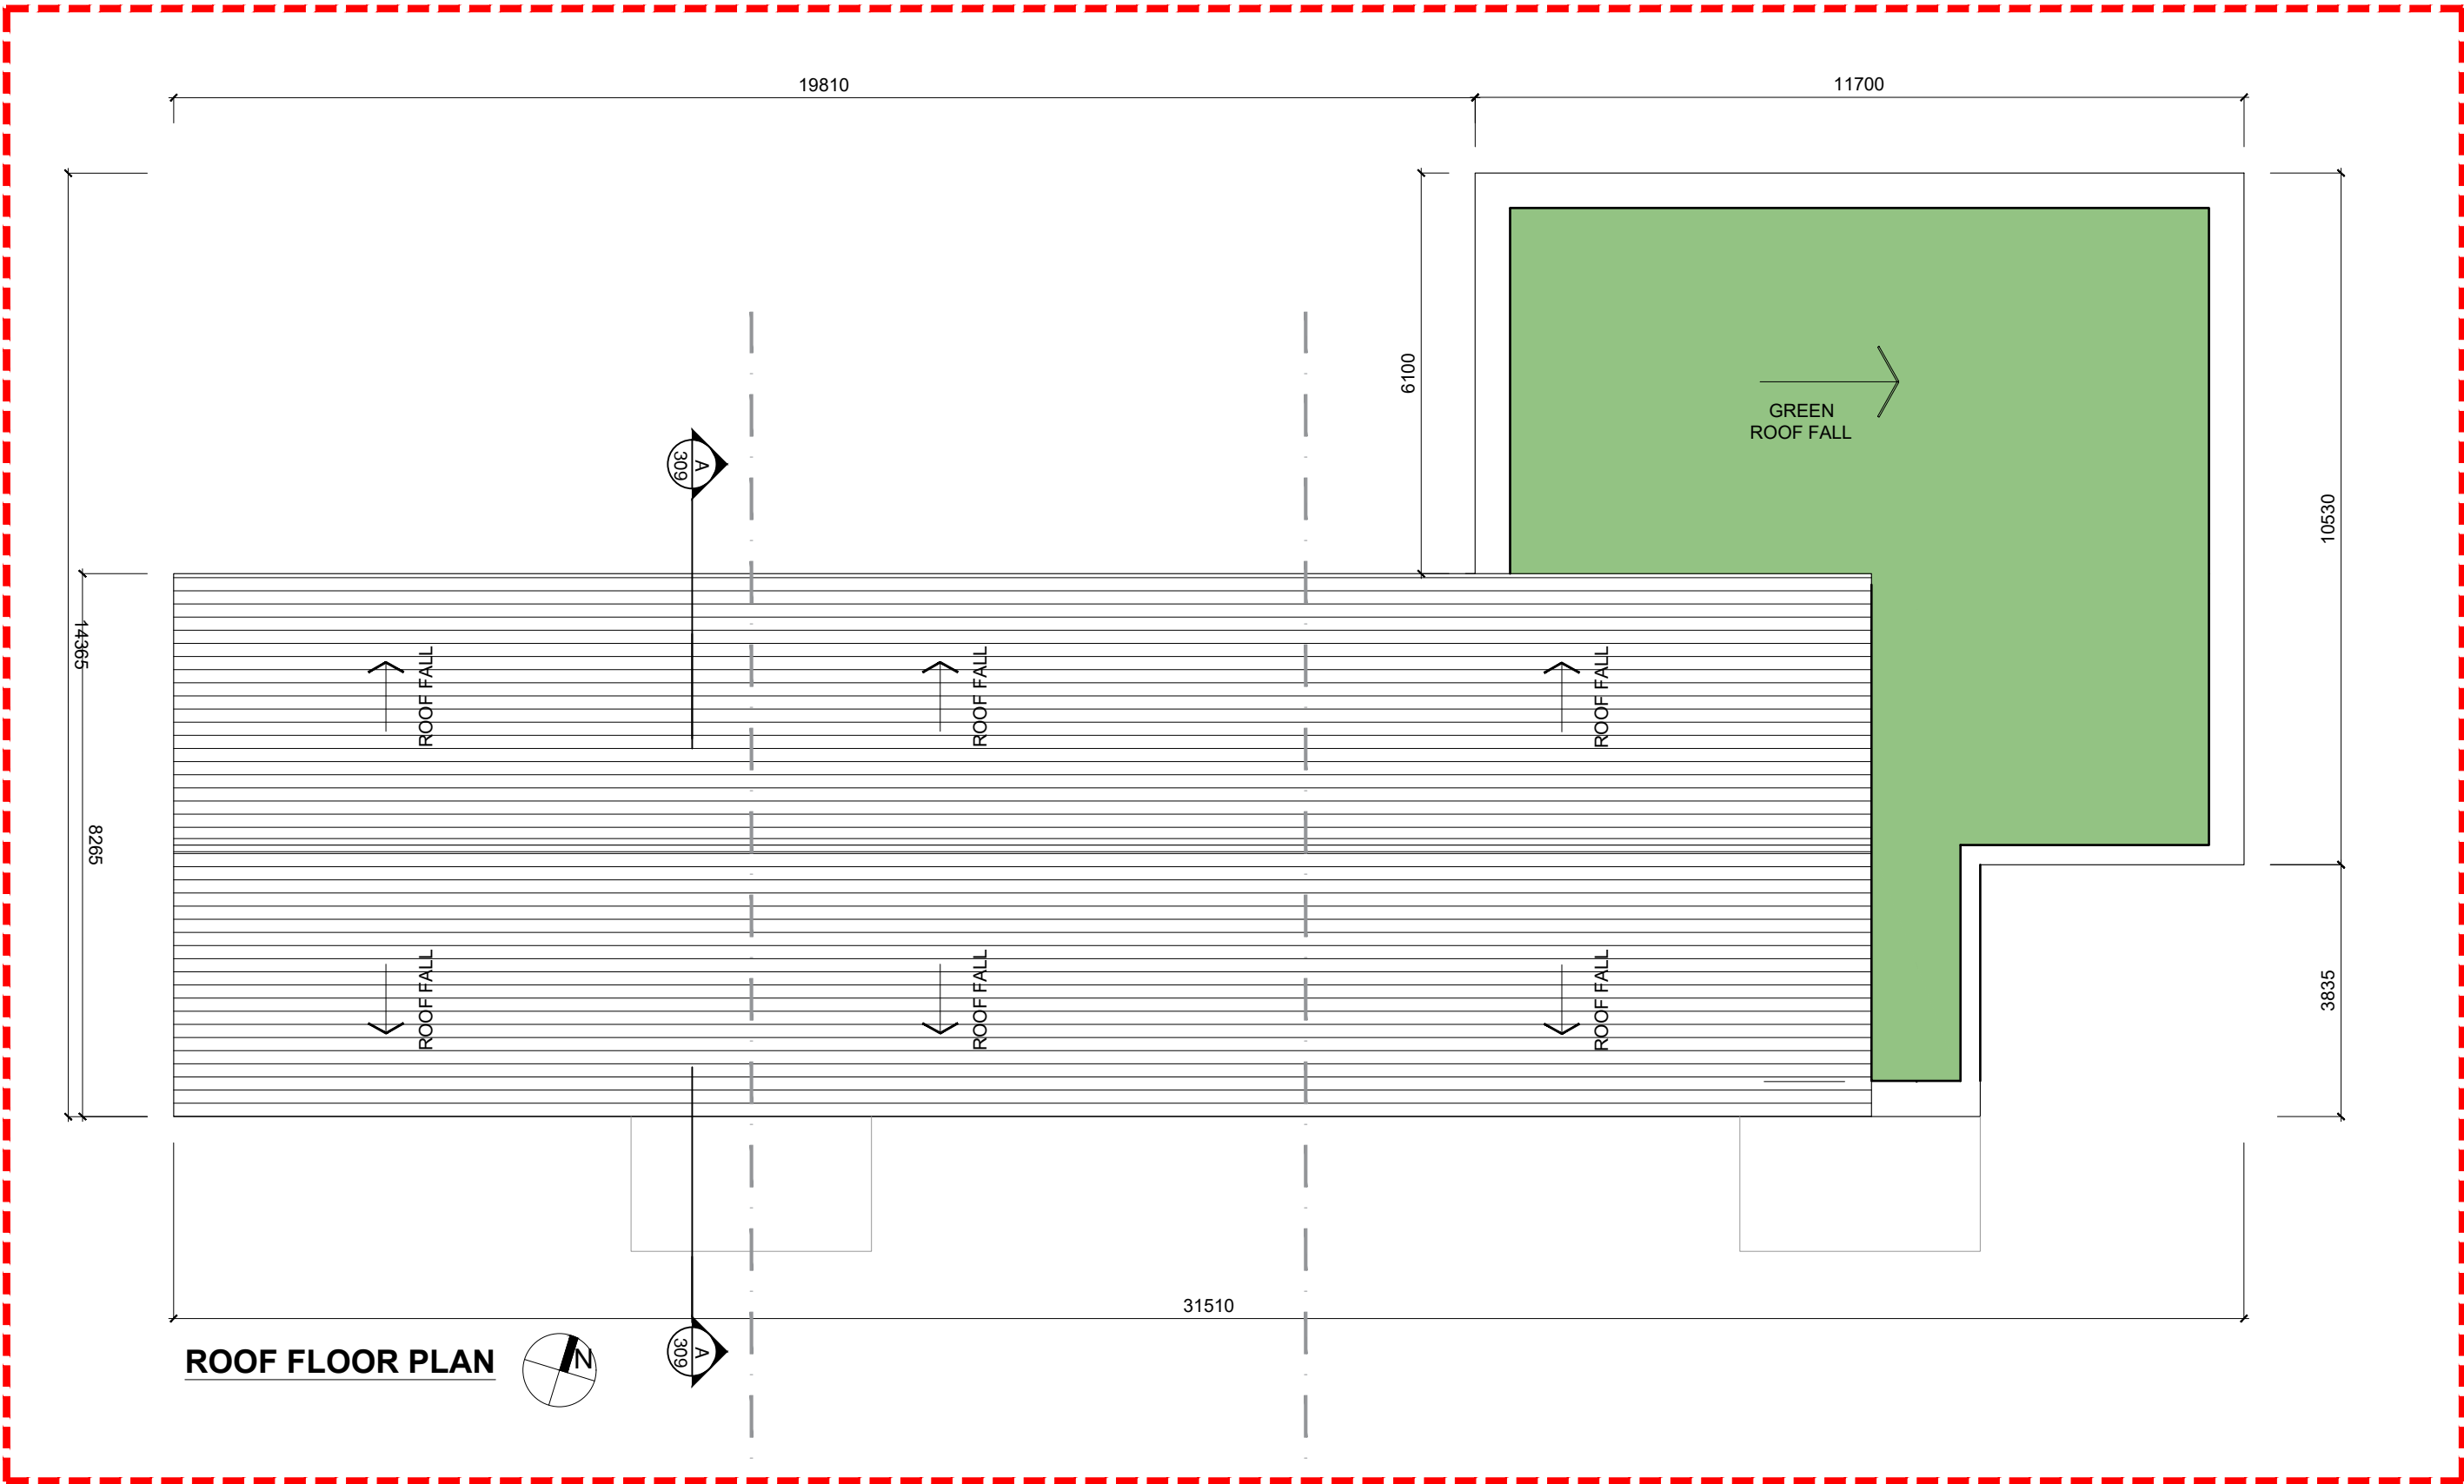

ROOF FLOOR PLAN

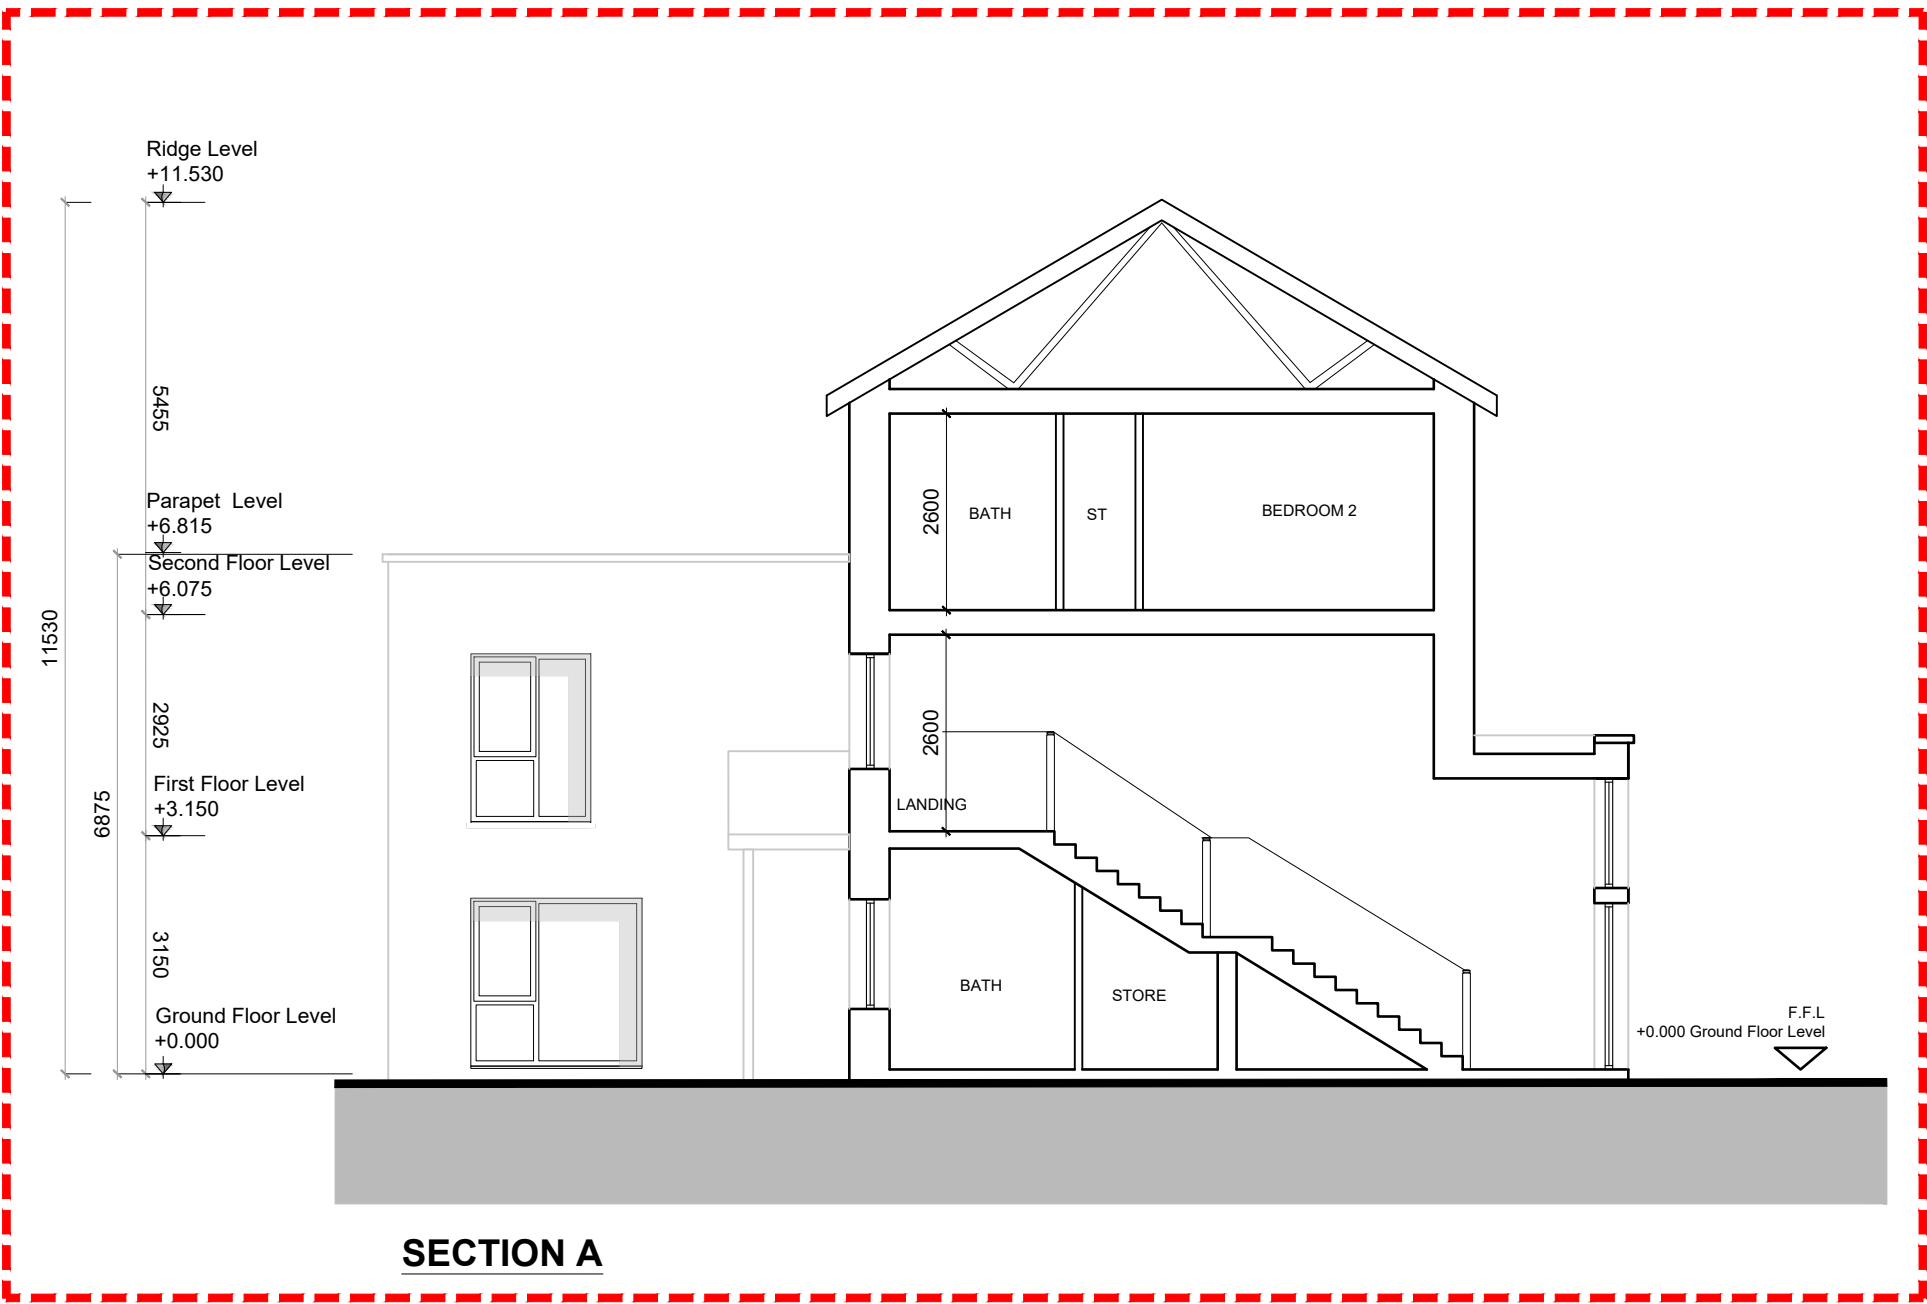

SECTION A

REV	DATE	DESCRIPTION	ISSUED BY
1	2024	Initial Design	Architect
2	2024	Revised Design	Architect
3	2024	Final Design	Architect

LRD

CLIENT: LISCOVE LTD

PROJECT TITLE: KILTERNAN_VILLAGE_LRD

DRAWING TITLE: DUPLEX_BLOCK_B_PART_V

SECOND_FLOOR,ROOF_PLAN&SECTION

DRN BY:	CHK BY:	SCALE:	DATE:	REVISION:	JOB NO:
PC	--	1/100	JUN'24	--	21009.2
DRAWING NUMBER:	STATUS CODE:	PL701	--		

MCORM
ARCHITECTURE
AND URBAN DESIGN

No.1 Grantham Street, Dublin 8
D08 A49Y Tel: +353 (01) 478 8700
Block 6, Central Business Park
Tullamore, County Offaly, R35 F6F8
Tel: +353 (057) 932 3867
E: arch@mcorm.com W: mcorm.com

Figured dimensions only to be used. This drawing is copyright of MCORM Ltd. All information is shared as per approved use in accordance with I.S. NA 2021 to I.S. EN ISO 19650-2: 2018. If Status Code above is empty, this information has been shared as Status Code S0 - Work in Progress (WIP) / Draft.