


GENERAL NOTES

DO NOT SCALE FROM DRAWINGS. WORK TO FIGURED DIMENSIONS ONLY. ARCHITECT TO BE NOTIFIED OF ANY DISCREPANCIES.

THIS DRAWING TO BE READ IN CONJUNCTION WITH ALL ARCHITECT'S DRAWINGS, SPECIFICATIONS CONSULTANT'S DESIGN TEAM DRAWINGS AND SPECIFICATIONS.

KEY PLAN

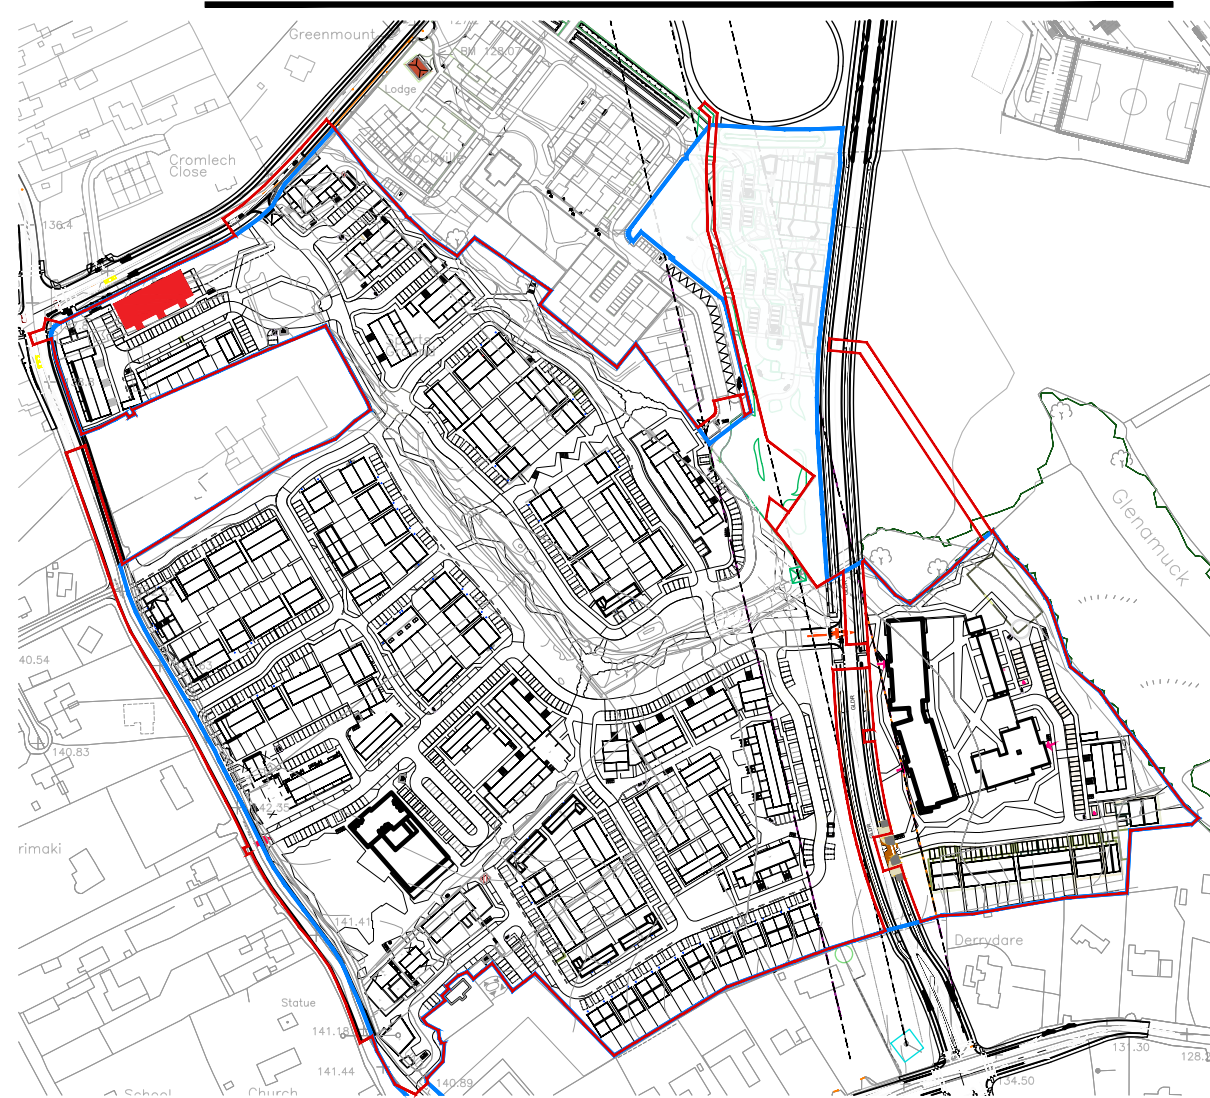

LEGEND

- 1. Clear entrance 1500mm x1500mm and 300mm clear area beside each door on leading edge
- 2. Clear space for a turning circle of 1500mm
- 3. At least two consecutive clear 1200mmx1200mm around dinning table
- 4. Provide a clear space in front of laundry machines of at least 1200mm.
- 5. Provide clear access space of 800mm around furniture
- 6. Bathroom sized 2100x2700mm minimum sized, including bath/level access shower
- 7. 400mm transfer space at end of shower/bath
- 8. Path to access minimum 900mm
- 9. Entrance provided with weather protection
- 10. 1500x1500mm clear landing to front of entrance
- 11. Entrances to have an external light
- 12. Install doorbells no higher than 1200mm above ground level
- 13. Soft spot for door to bathroom at accessible bedroom (min13sqm in area)
- 14. Part V Allocation

| REV | DATE | DESCRIPTION | ISSUED BY |
|-----|------|-------------|-----------|
| 1   |      |             |           |
| 2   |      |             |           |
LRD

LISCOVE LTD

KILTERNAN\_VILLAGE\_LRD


DUPLEX\_BLOCK\_R\_PART\_V  
GROUND&FIRST\_FLOOR\_PLANS

| DRN BY:         | CHK BY:      | SCALE: | DATE:  | REVISION: | JOB NO: |
|-----------------|--------------|--------|--------|-----------|---------|
| PC              | --           | 1/100  | JUN'24 | --        | 21009.2 |
| DRAWING NUMBER: | STATUS CODE: | PL709  | --     |           |         |


**MCORM**  
ARCHITECTURE  
AND URBAN DESIGN

No.1 Grantham Street, Dublin 8  
D08 A49Y Tel: +353 (0)1 478 8700  
Block 6, Central Business Park  
Tullamore, County Offaly, R35 F6F8  
Tel: +353 (0)7 932 3687  
E: arch@mcorm.com W: mcorm.com

Figured dimensions only to be used. This drawing is copyright of MCORM Ltd. All information is shared as per approved use in accordance with I.S. NA 2021 to I.S. EN ISO 19650-2: 2018. If Status Code above is empty, this information has been shared as Status Code S0 - Work in Progress (WIP) / Draft.

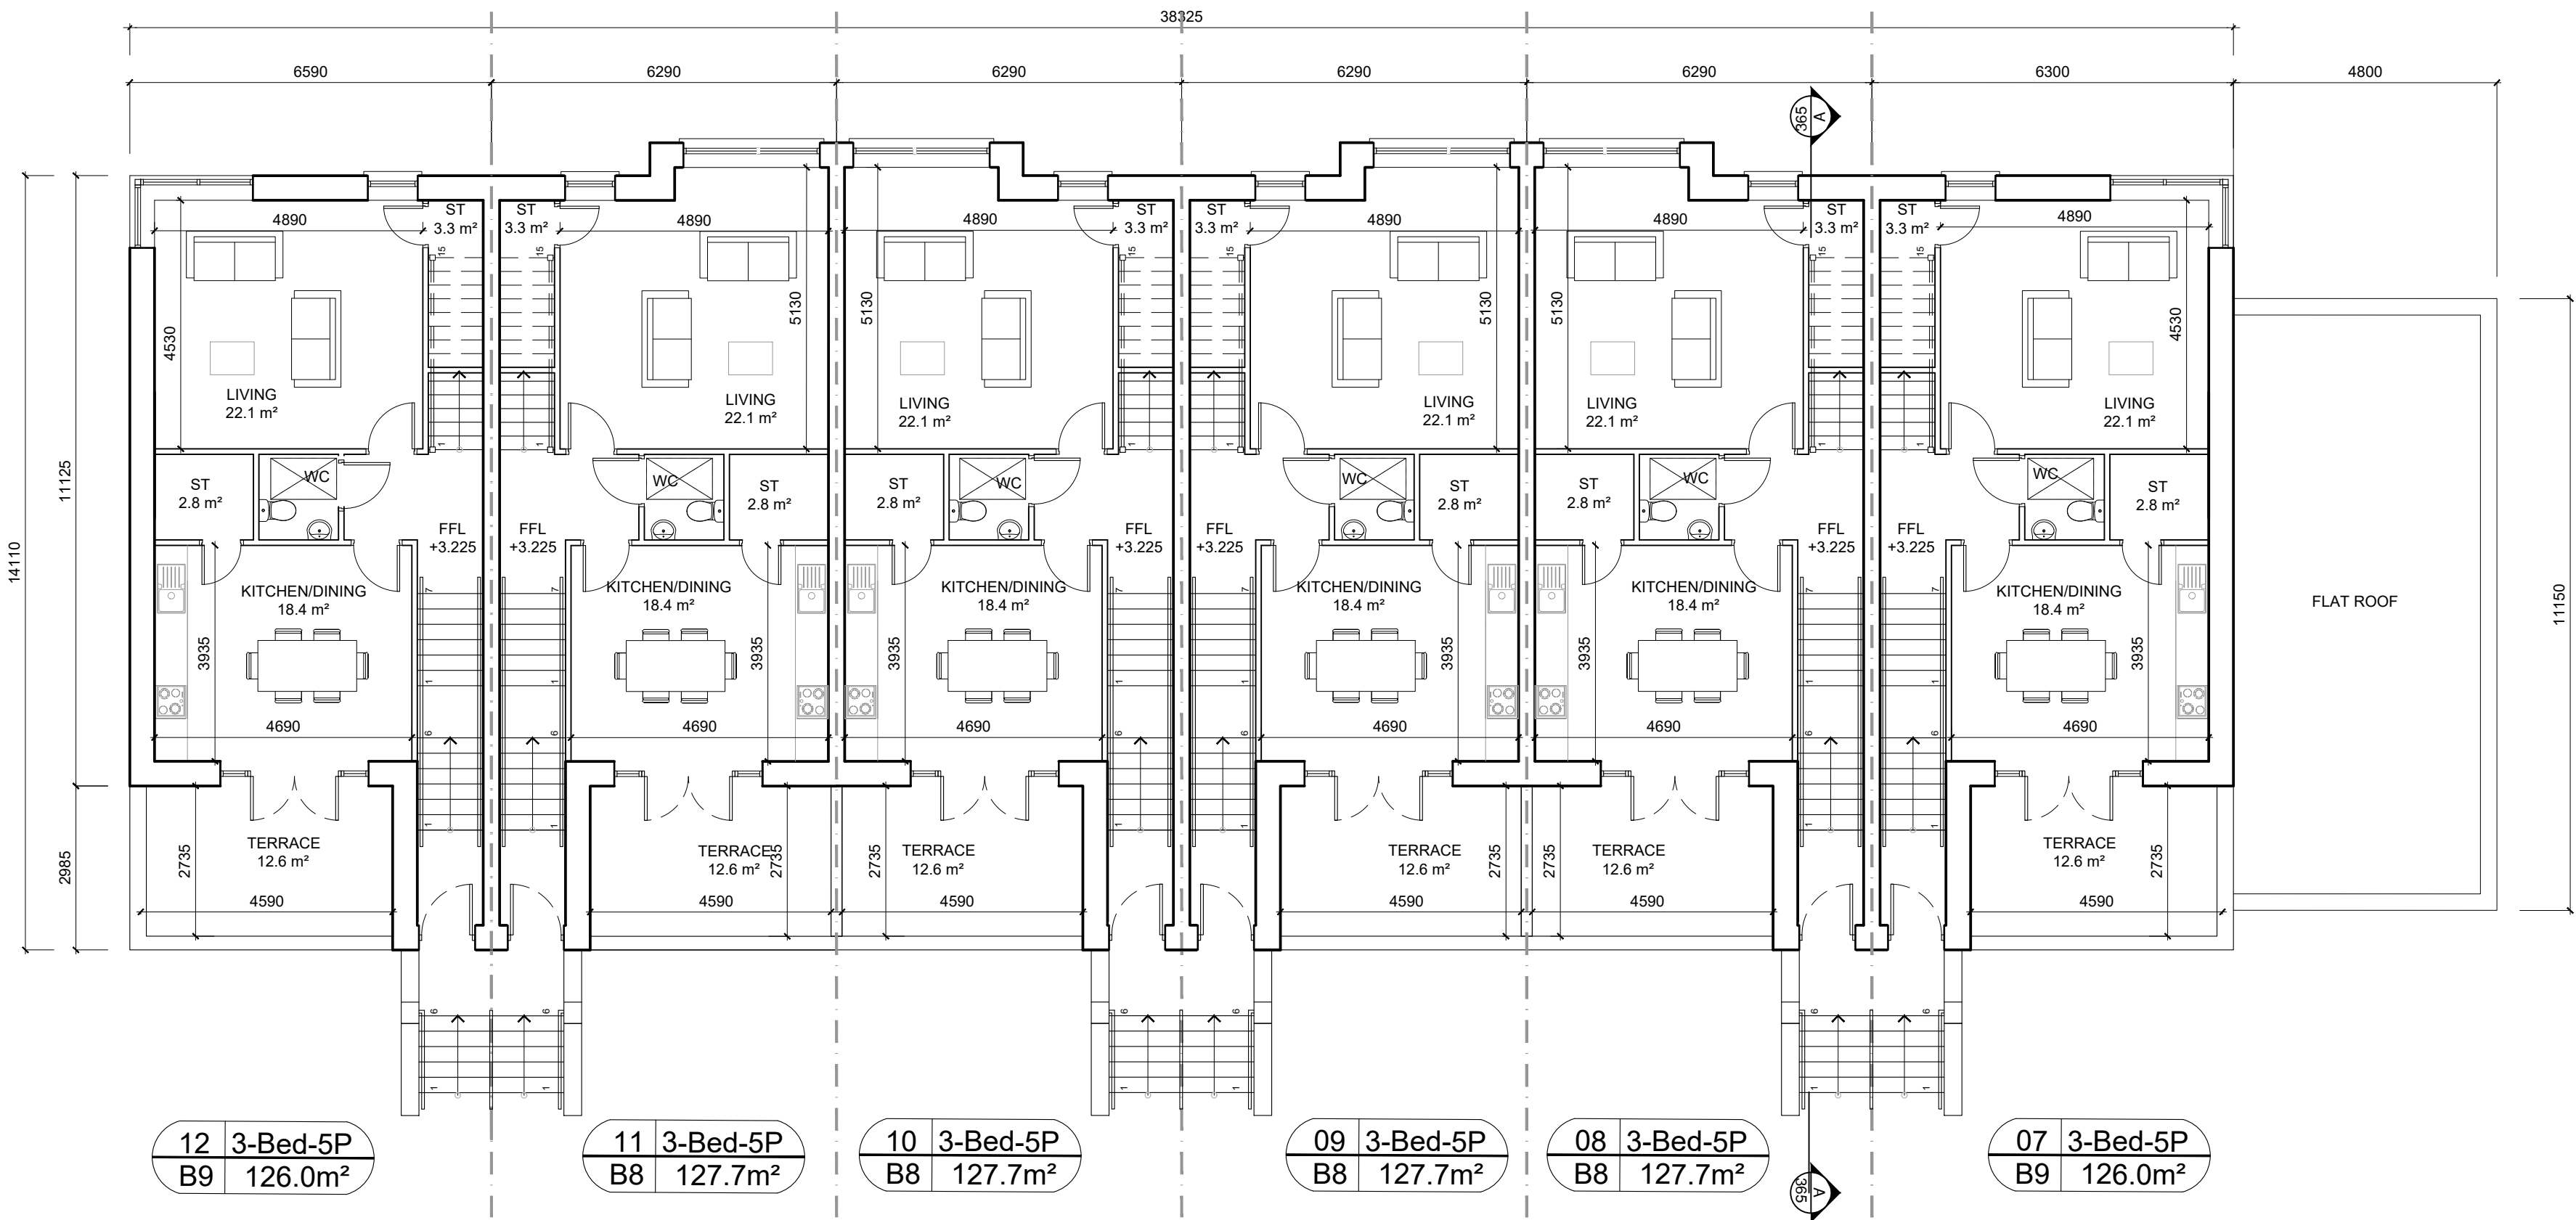

FIRST FLOOR PLAN

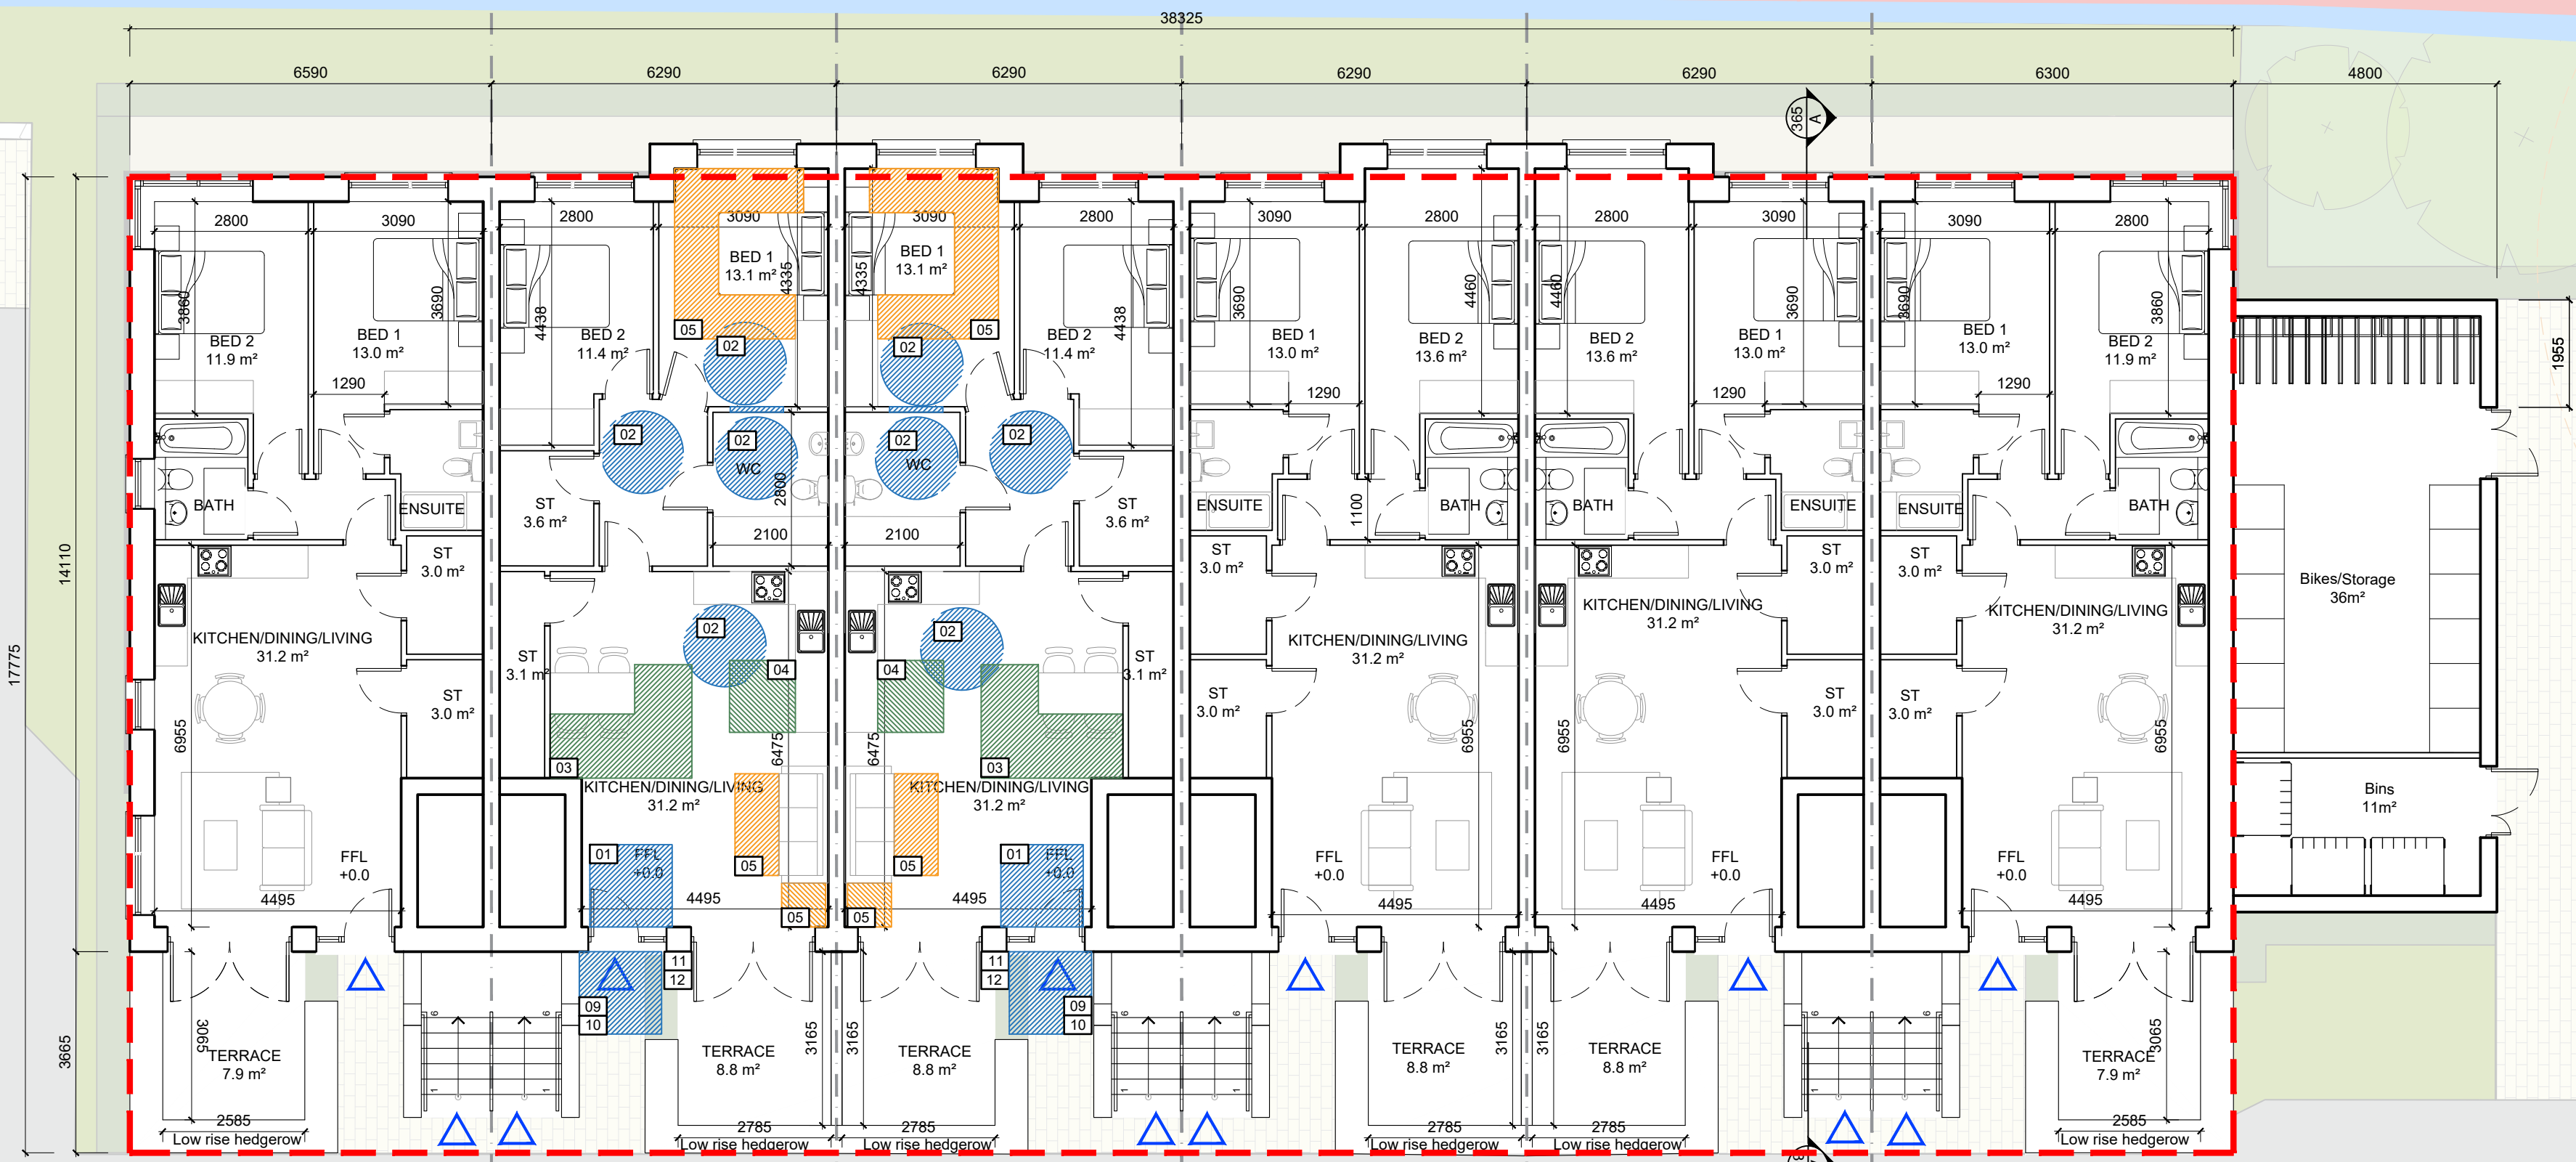

GROUND FLOOR PLAN