
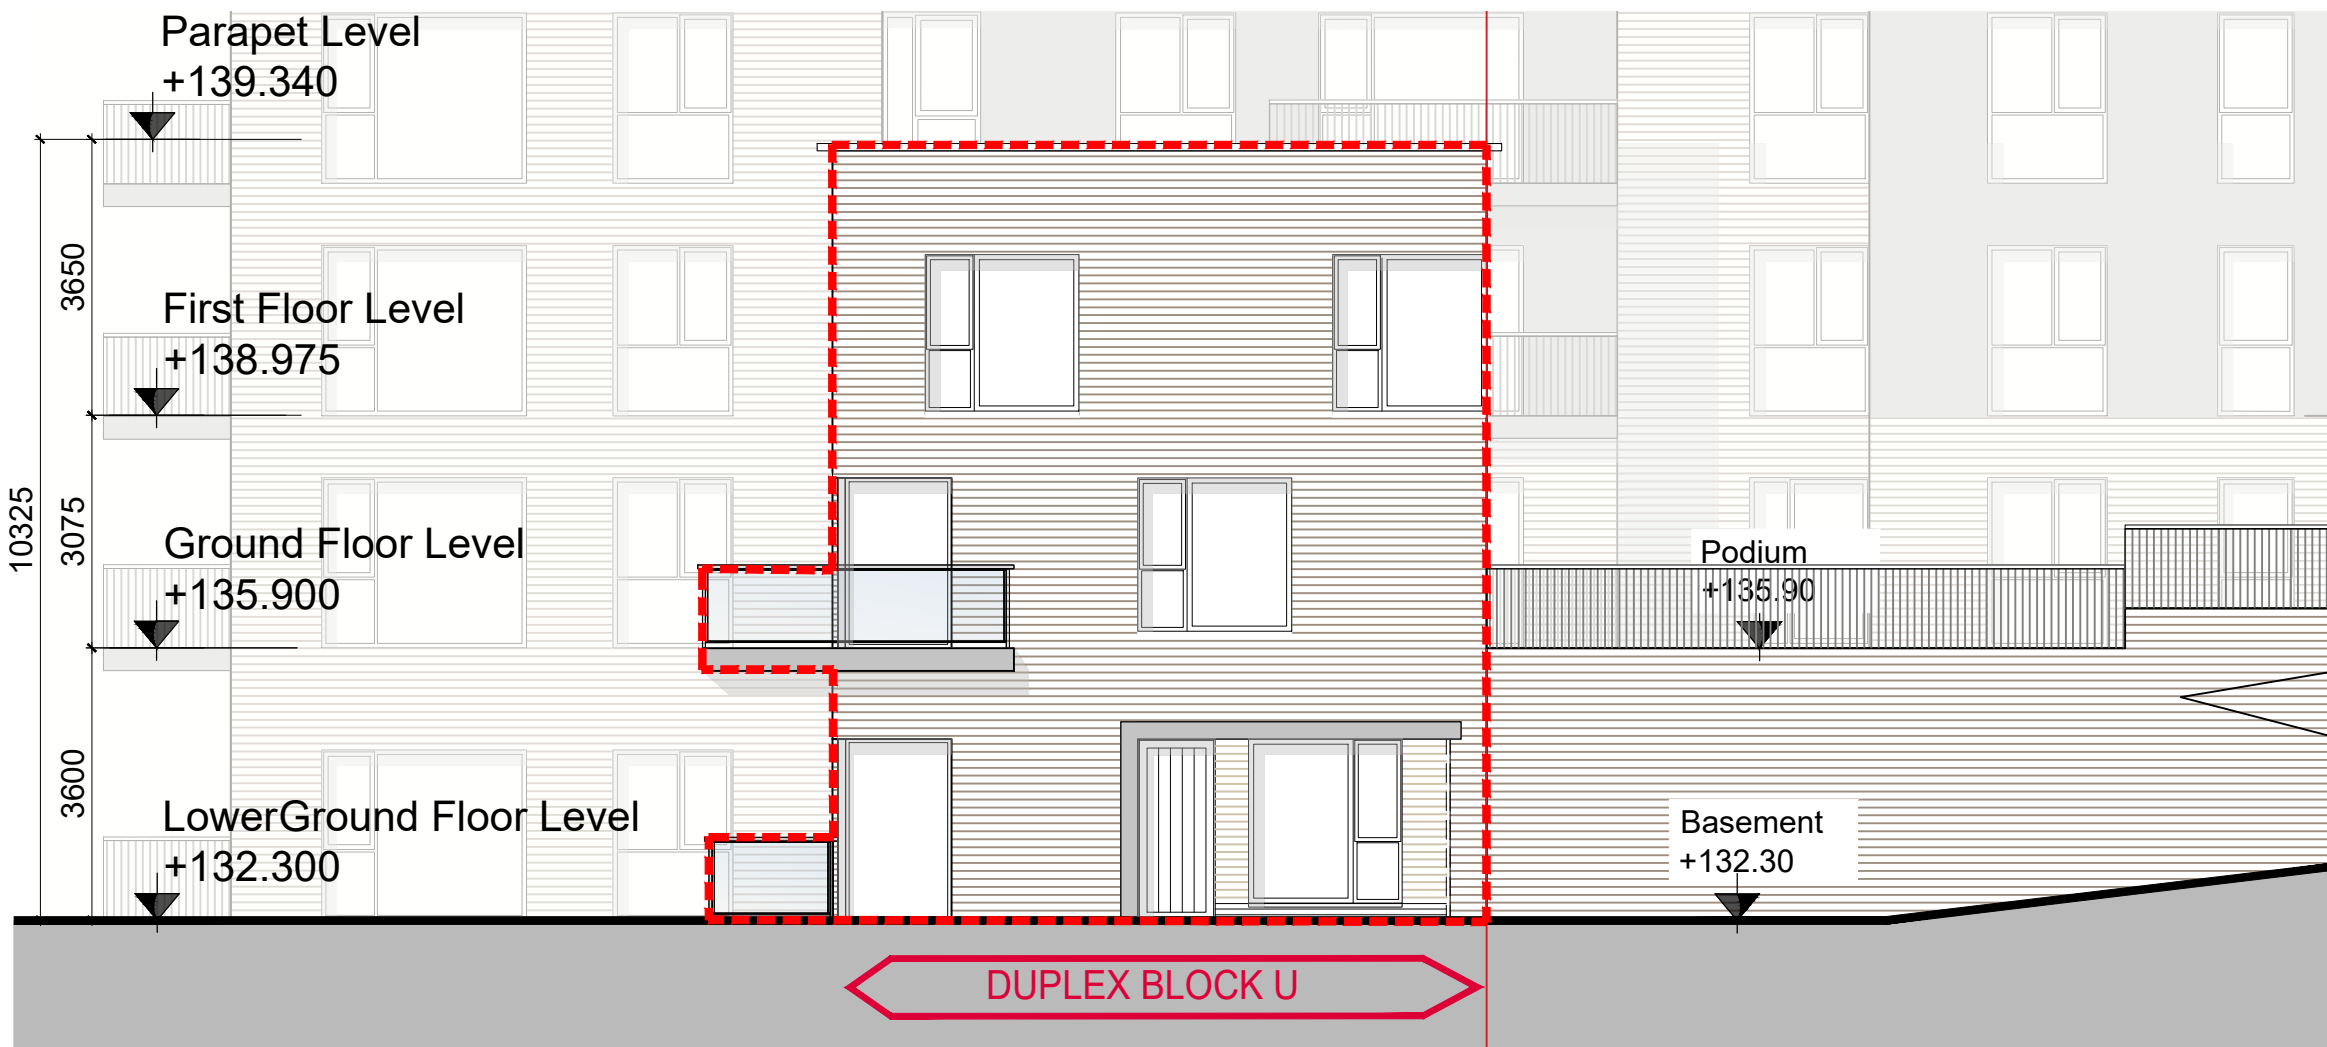


GENERAL NOTES


DO NOT SCALE FROM DRAWINGS. WORK TO FIGURED DIMENSIONS ONLY. ARCHITECT TO BE NOTIFIED OF ANY DISCREPANCIES.

THIS DRAWING TO BE READ IN CONJUNCTION WITH ALL ARCHITECT'S DRAWINGS. SPECIFICATIONS CONSULTANT'S DESIGN TEAM DRAWINGS AND SPECIFICATIONS.


KEY PLAN

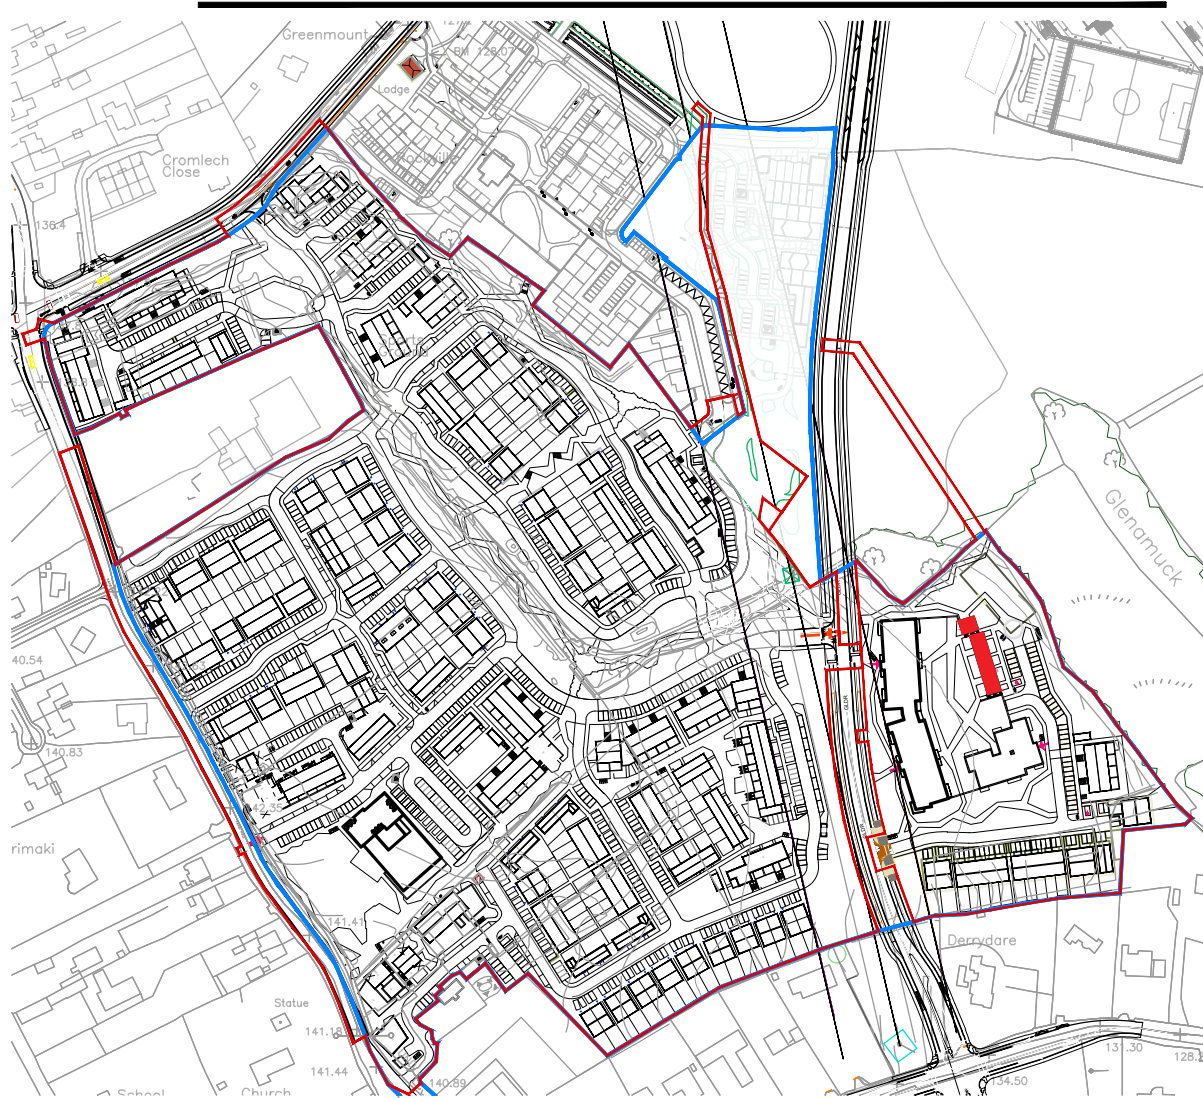

NORTH ELEVATION (D-D)

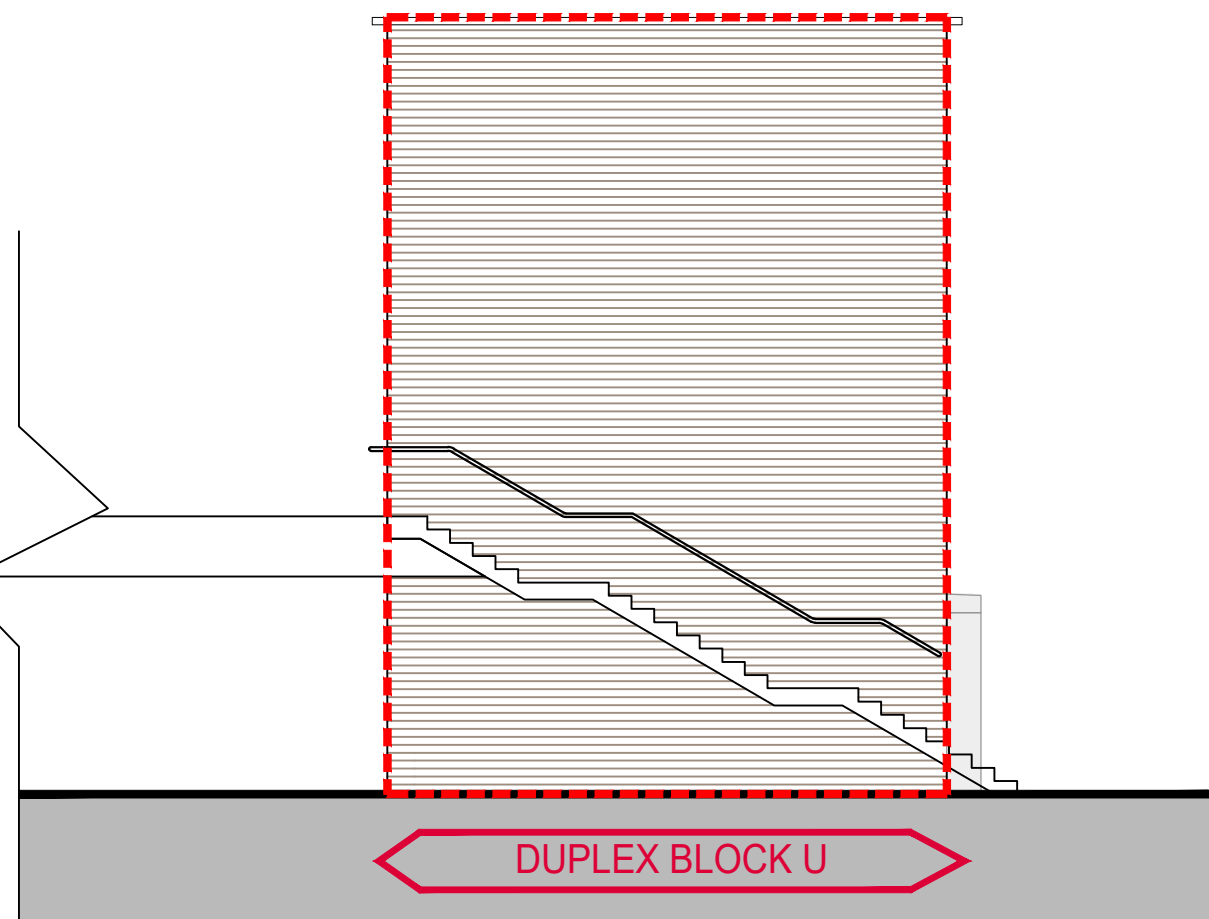

SOUTH INTERNAL ELEVATION

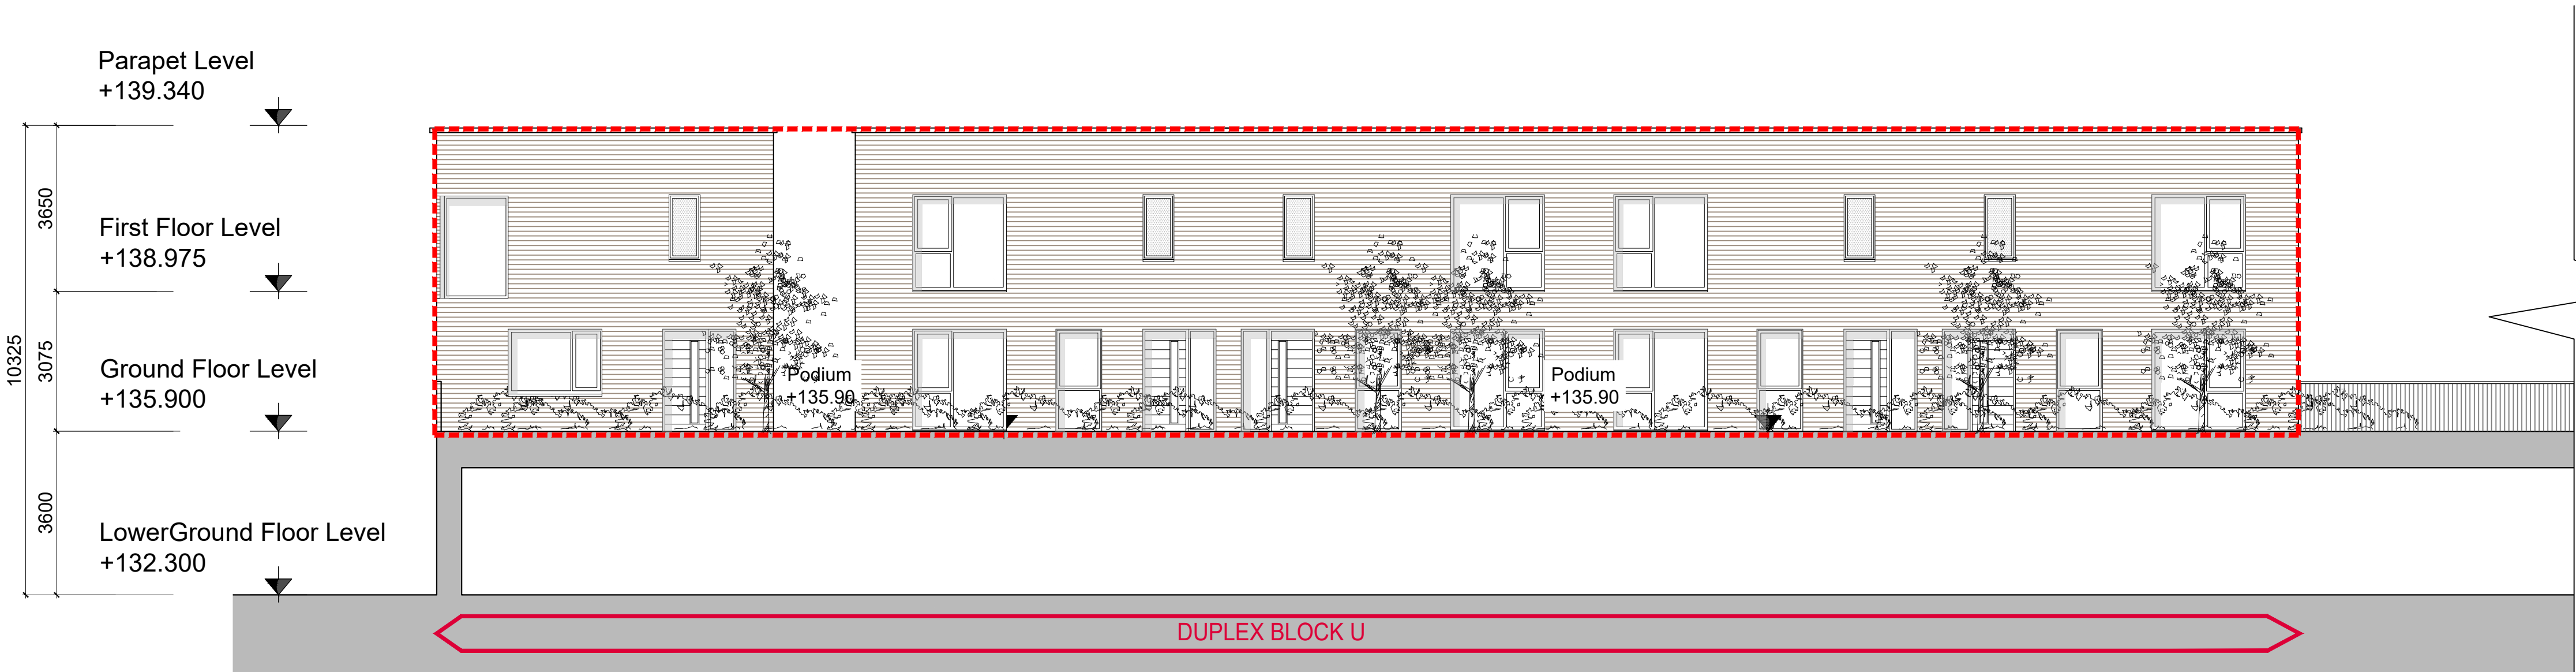

WEST INTERNAL ELEVATION (F-F)



PART V ALLOCATED DUPLEX BLOCK U



PART V ALLOCATION

REV	DATE	DESCRIPTION	ISSUED BY
REVISIONS			

LRD

CLIENT: LISCOVE_LTD

PROJECT TITLE: KILTERNAN_VILLAGE_LRD

DRAWING TITLE: DUPLEX_BLOCK_U_PART_V ELEVATIONS

DRN BY:	CHK BY:	SCALE:	DATE:	REVISION:	JOB NO:
PC	--	1/100	JUN/24	--	21009.2
DRAWING NUMBER:		STATUS CODE:		--	
PL715					

McCORM
ARCHITECTURE
AND URBAN DESIGN

No.1 Grantham Street, Dublin 8
D08 A49Y Tel: +353 (01) 478 8700
Block 6, Central Business Park
Tullamore, County Offaly, R35 F6F8
Tel: +353 (057) 932 3667
E: arch@mcorm.com W: mcorm.com

Figured dimensions only to be used. This drawing is copyright of MCCORM Ltd. All information is shared as per approved use in accordance with I.S. NA.2021 to I.S. EN ISO 19650-2: 2018. If Status Code above is empty, this information has been shared as Status Code S0 - Work in Progress (WIP) / Draft.