
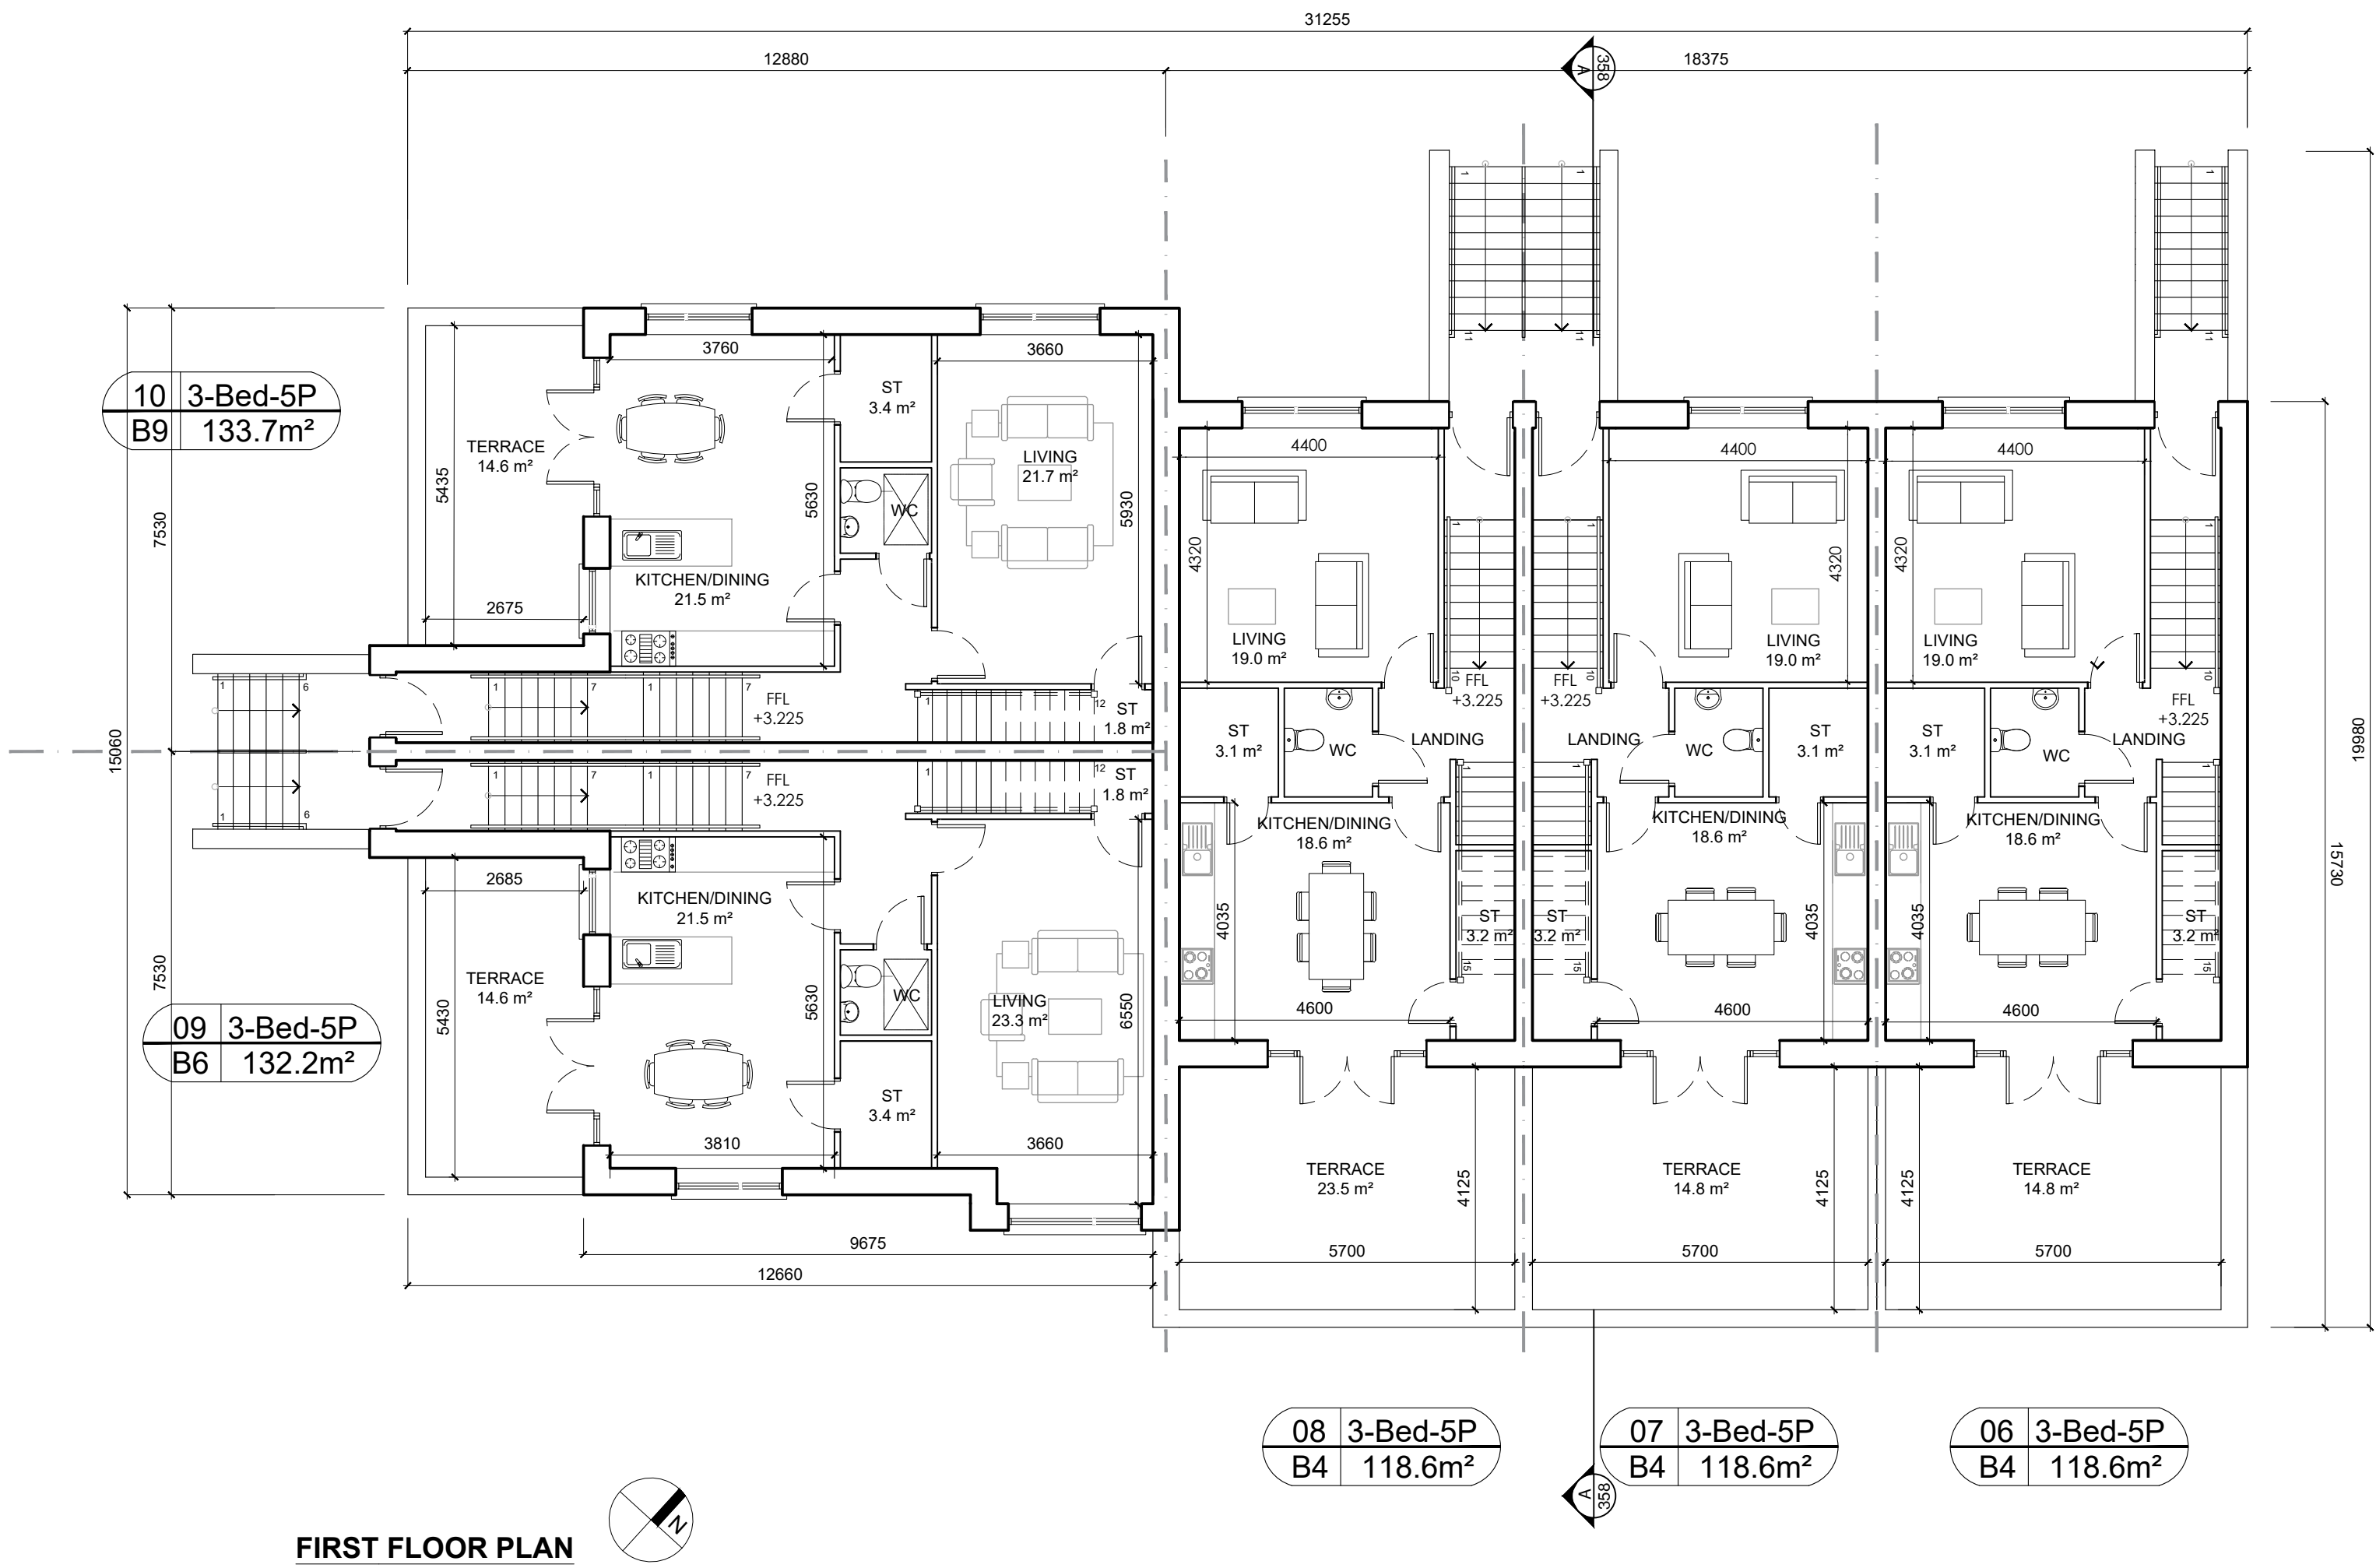
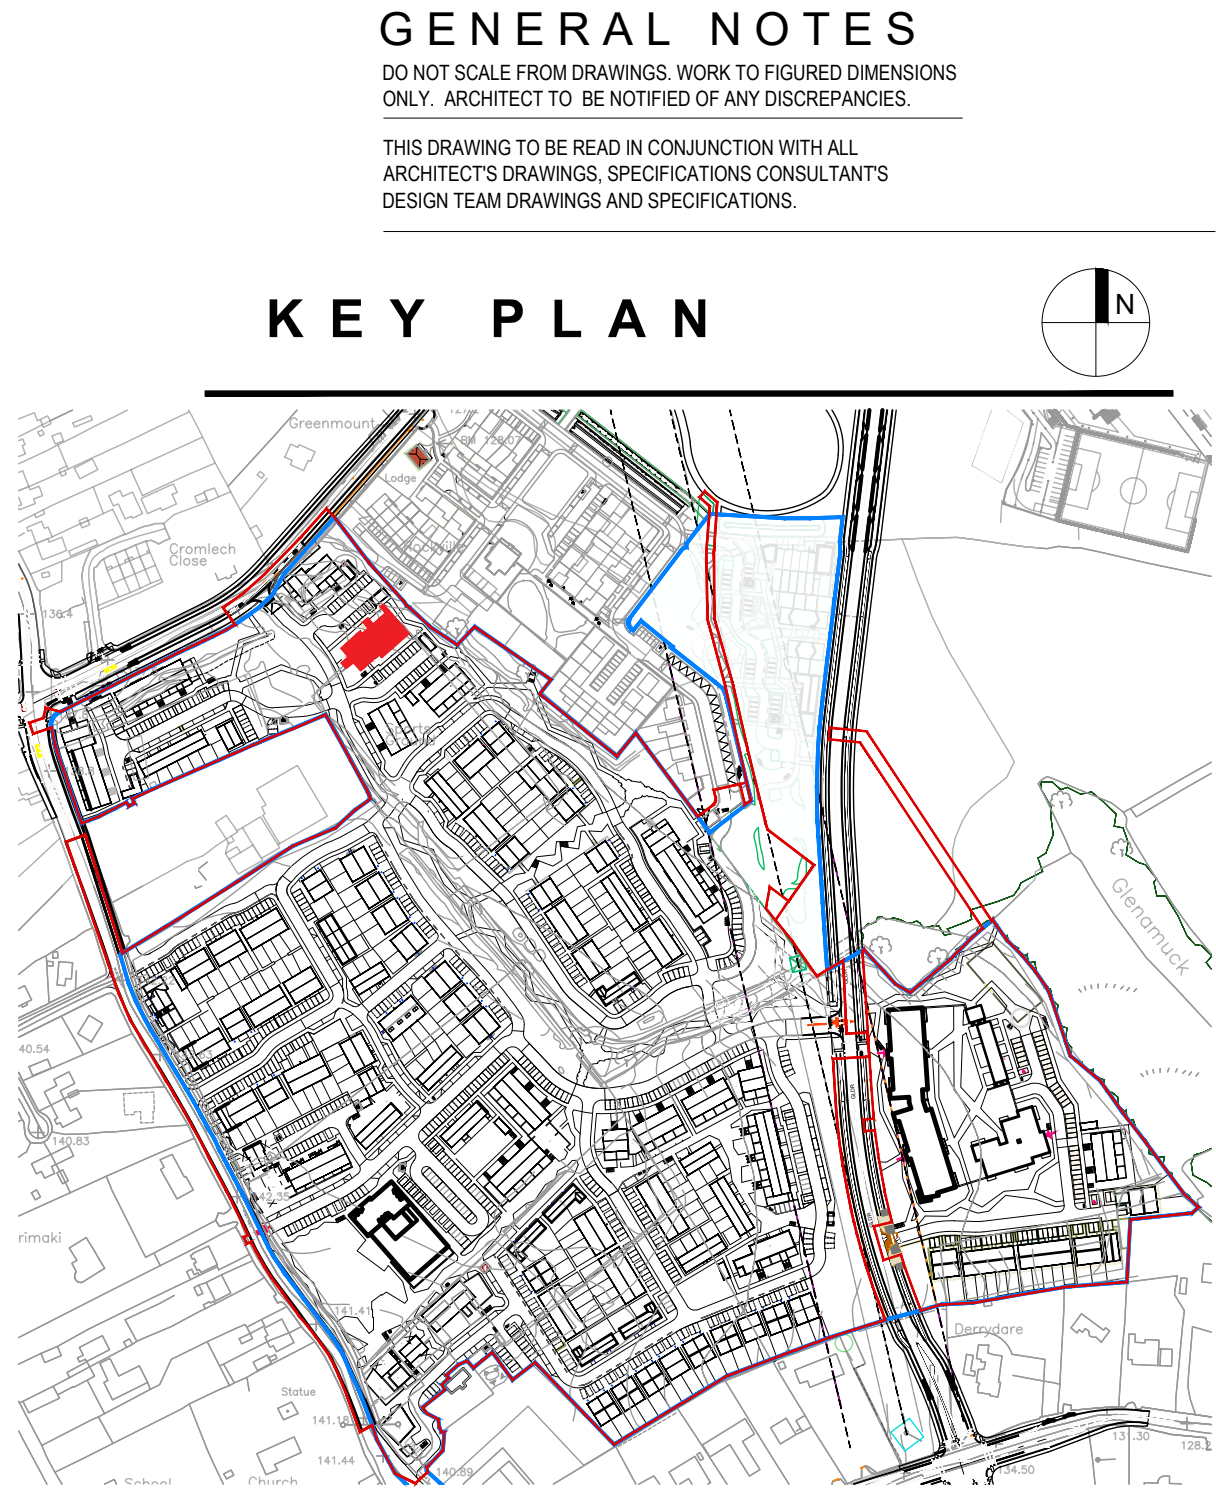


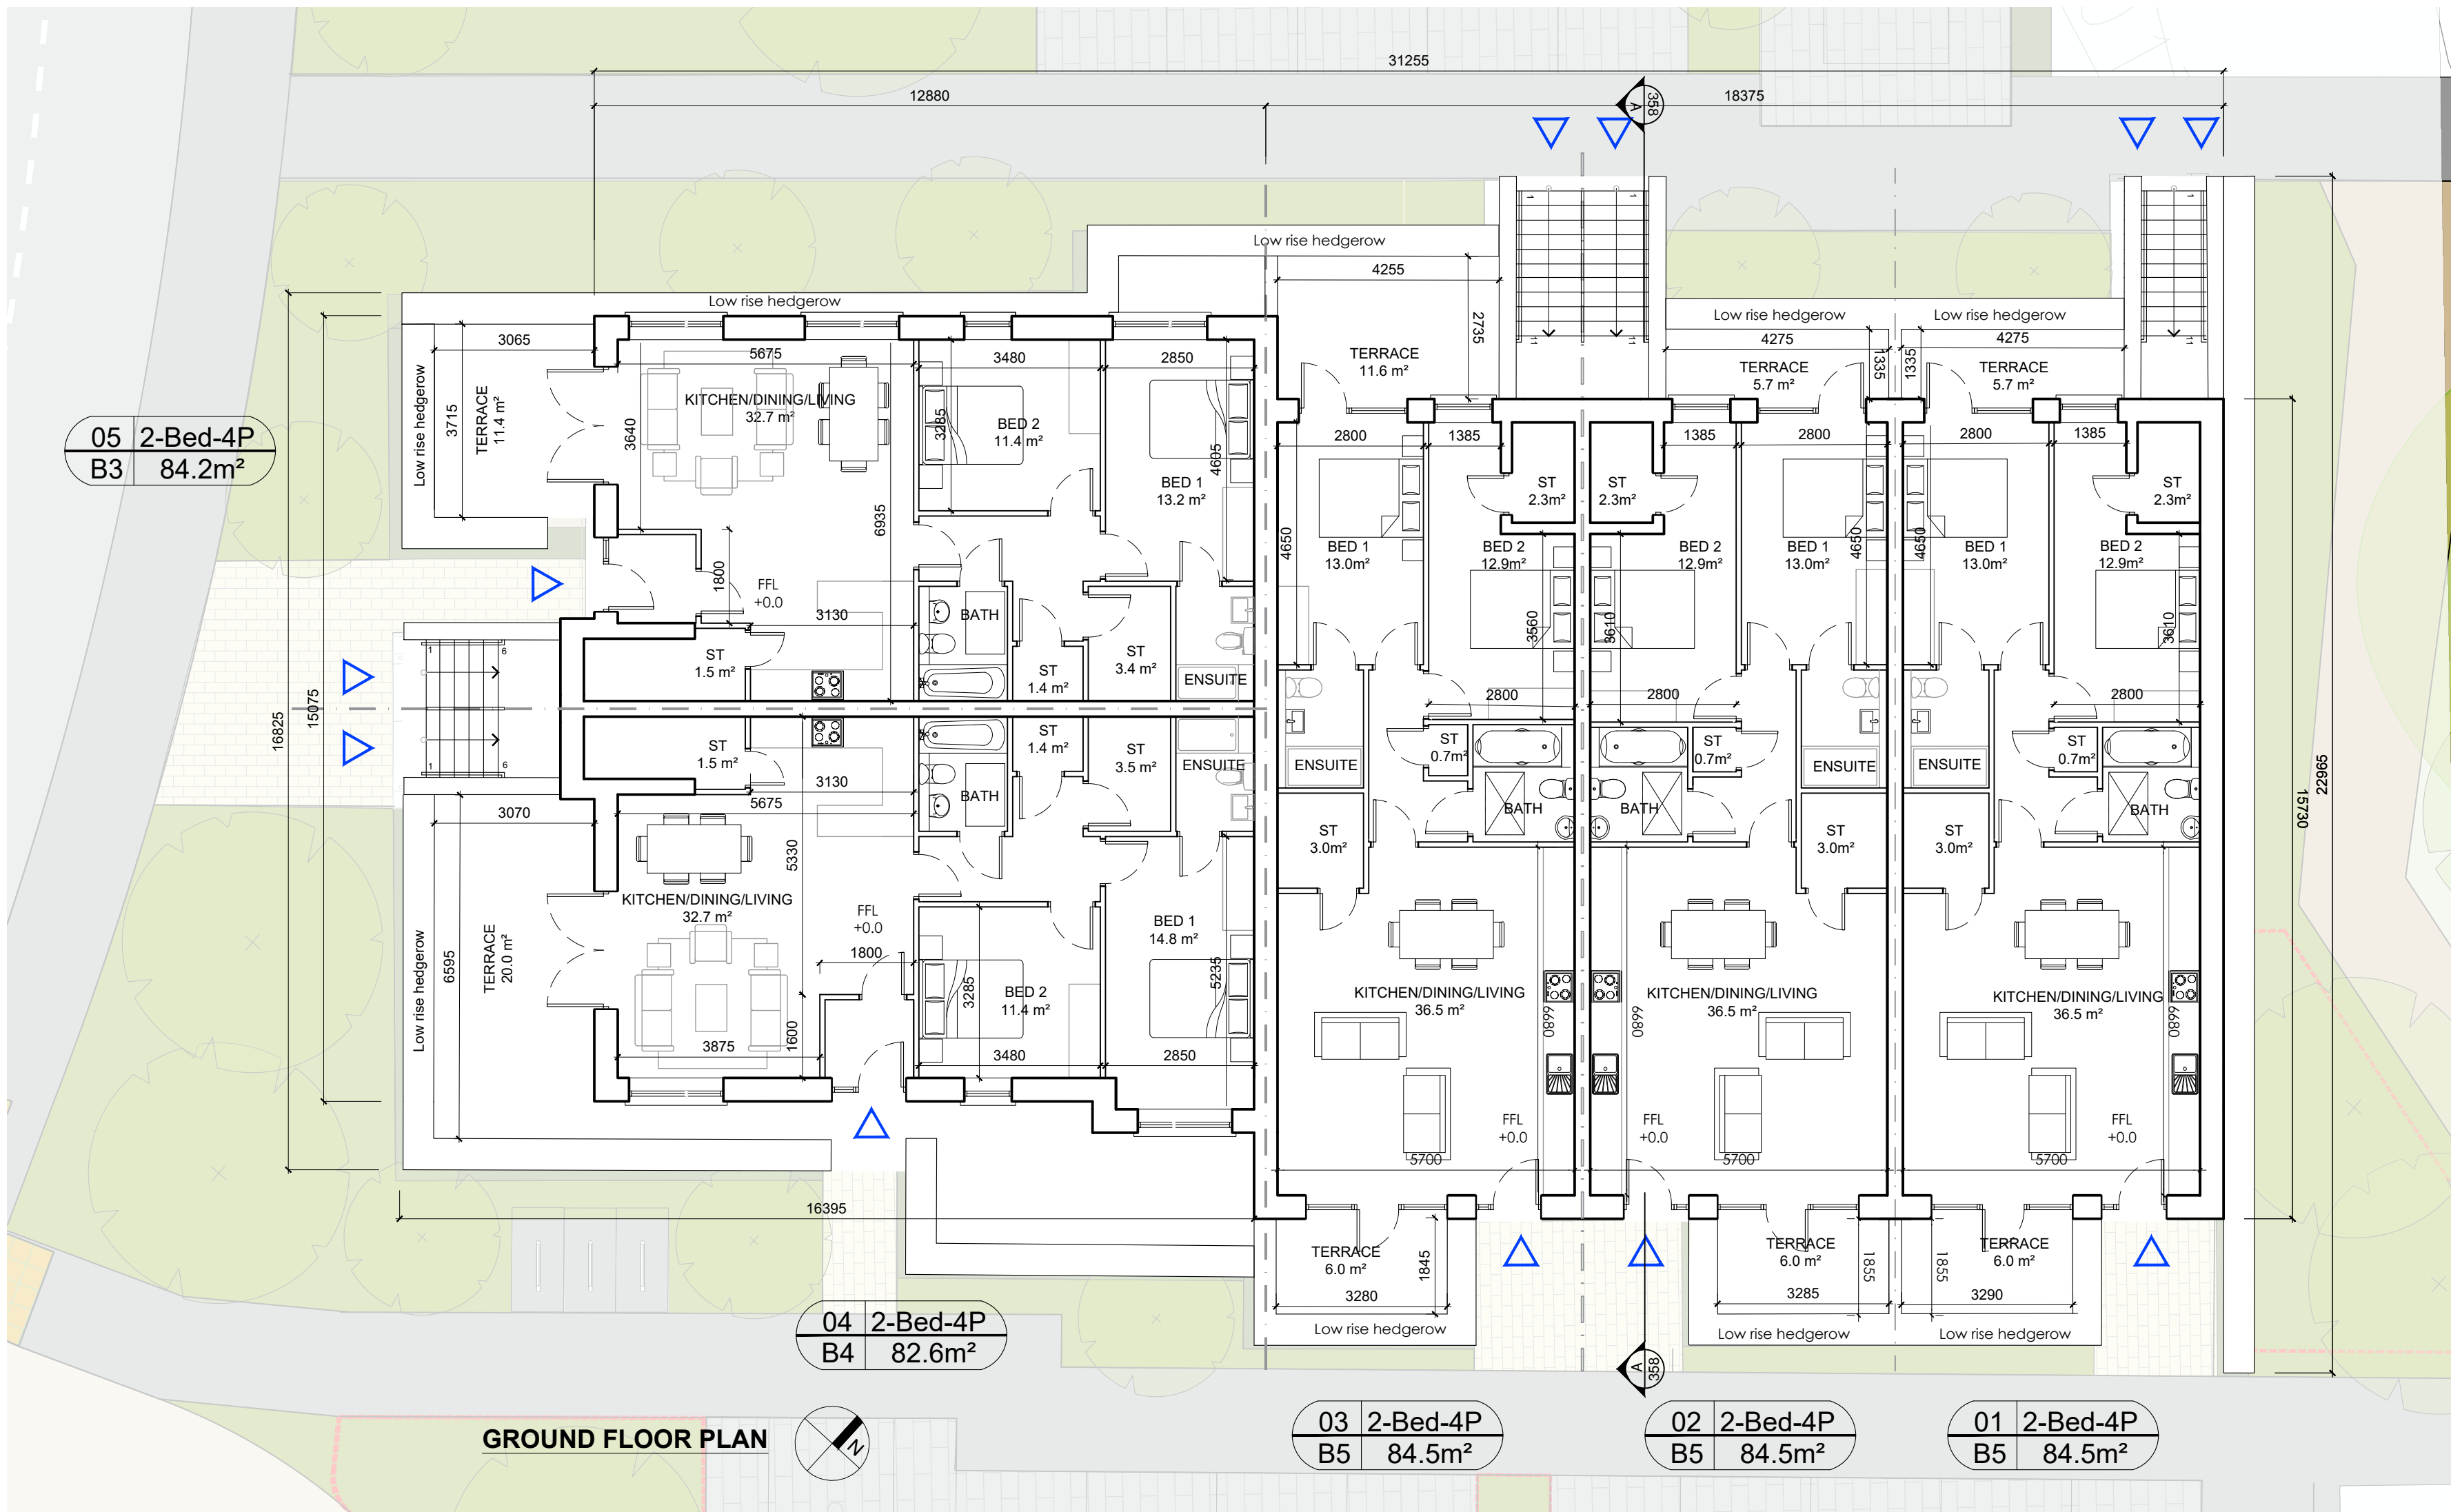

REV	DATE	DESCRIPTION	ISSUED BY
1			
2			
LRD

CLIENT:
LISCOVE LTD

PROJECT TITLE:
KILTERNAN_VILLAGE_LRD

DRAWING TITLE:
**DUPLEX_BLOCK_P
GROUND&FIRST_FLOOR_PLANS**

DRN BY:	CHK BY:	SCALE:	DATE:	REVISION:	JOB NO:
PC	--	1/100	JUN'24	--	21009.2
DRAWING NUMBER: PL356			STATUS CODE: --		

MCORM
ARCHITECTURE
AND URBAN DESIGN

No.1 Grantham Street, Dublin 8
D08 A49Y Tel: +353 (0)1 478 8700

Block 6, Central Business Park
Tullamore, County Offaly, R35 F6F8
Tel: +353 (0)57 932 3867
E: arch@mcorm.com W: mcorm.com

Figured dimensions only to be used. This drawing is copyright of MCORM Ltd. All information is shared as per approved use in accordance with I.S. EN ISO 19650-2: 2018, if Status Code above is empty, this information has been shared as Status Code S0 - Work in Progress (WIP) / Draft.