

Foul Notes:

1. Read this drawing in conjunction with all other relevant Engineers and Architects drawings.
2. Do not scale this drawing, use only written dimensions.
3. Do not set out from this drawing unless specifically confirmed by the Engineers beforehand.
4. All levels shown are to Main Head datum (mOD).
5. The contractor is to check all service connections before commencing any site development works.
6. The Engineer is to be informed of discrepancies that may arise before the contractor commences any site development works, if in doubt - ask!
7. Manhole details and materials specification to comply Irish Water Wastewater Infrastructure Standard Details document and Code of Practice.
8. Foul gravity sewers to be concrete in accordance with IW CoP section 3.13.
9. Refer also to the Manhole details drawing provided for further information.
10. Where cover to pipes is less than 1.2m in roads, 1.0m in public areas and 0.9m in grassed/landscaped areas, surround the pipe 150mm of concrete.



THIS PLANNING DRAWING IS FOR APPROVAL
BY IRISH WATER CDS SECTION

FOUL FROM PRIVATE DRAINAGE
OF APARTMENT BLOCKS C & D
ONLY INTO GDRS SPUR
AS AGREED WITH DLRCC

DLRCC TO EXTEND
FOUL UP TO HERE @
IL=132.85

NEW Mh & CONNECTION TO
EXISTING IW 300mm Ø
FOUL SEWER (il TBC)

PERMITTED DEVELOPMENT
UNDER Reg.Ref.D23A 0580

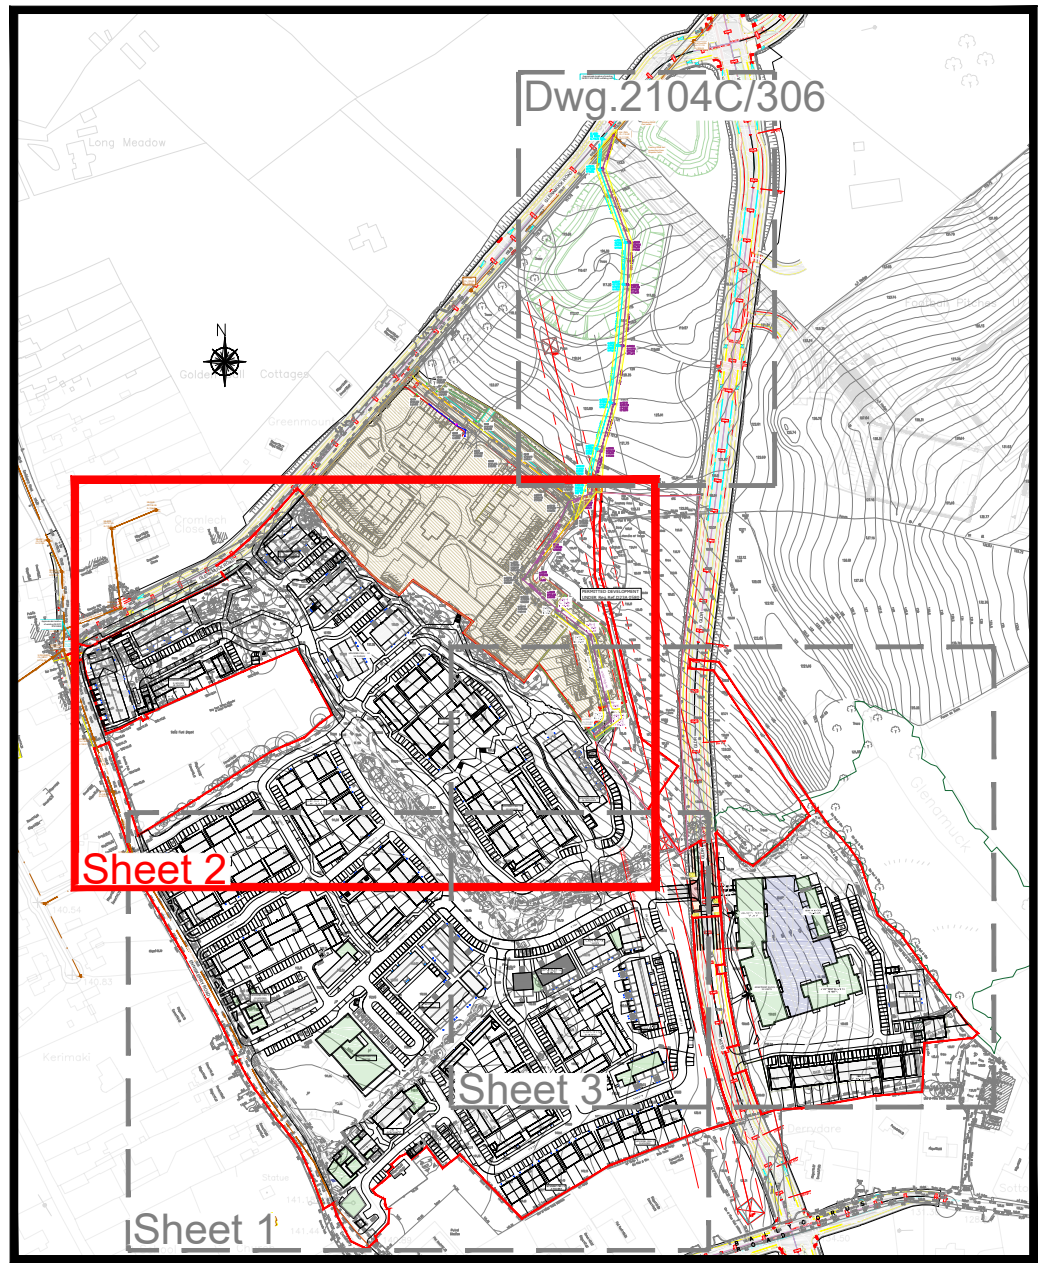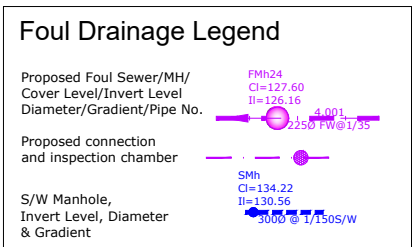

Key Plan

A1 Scale 1:5000

A1 Scale 1:500 0m 10m 20m 30m 40m 50m

©This drawing is Copyright and must only be used for the project noted

REV/DATE DESCRIPTION
ROGER MULLARKEY & ASSOCIATES
Consulting Structural and Civil Engineers
Duncreevan, Kilcock, Co.Kildare
Tel: +353 1 610 3755 Mob: +353 87 232 4917
E-mail: info@rmullarkey.ie www.rmullarkey.ie

Project
KILTERNAN VILLAGE LRD

Drawing Title
**FOUL DRAINAGE
LAYOUT - Sheet 2**

Architect
**MCORM
Architects**

Date	Drawn By	Scales	Dwg.No.	Stage	Rev
Oct'23	RM	1:500 @A1	2104C/308	LRD STAGE 3	