



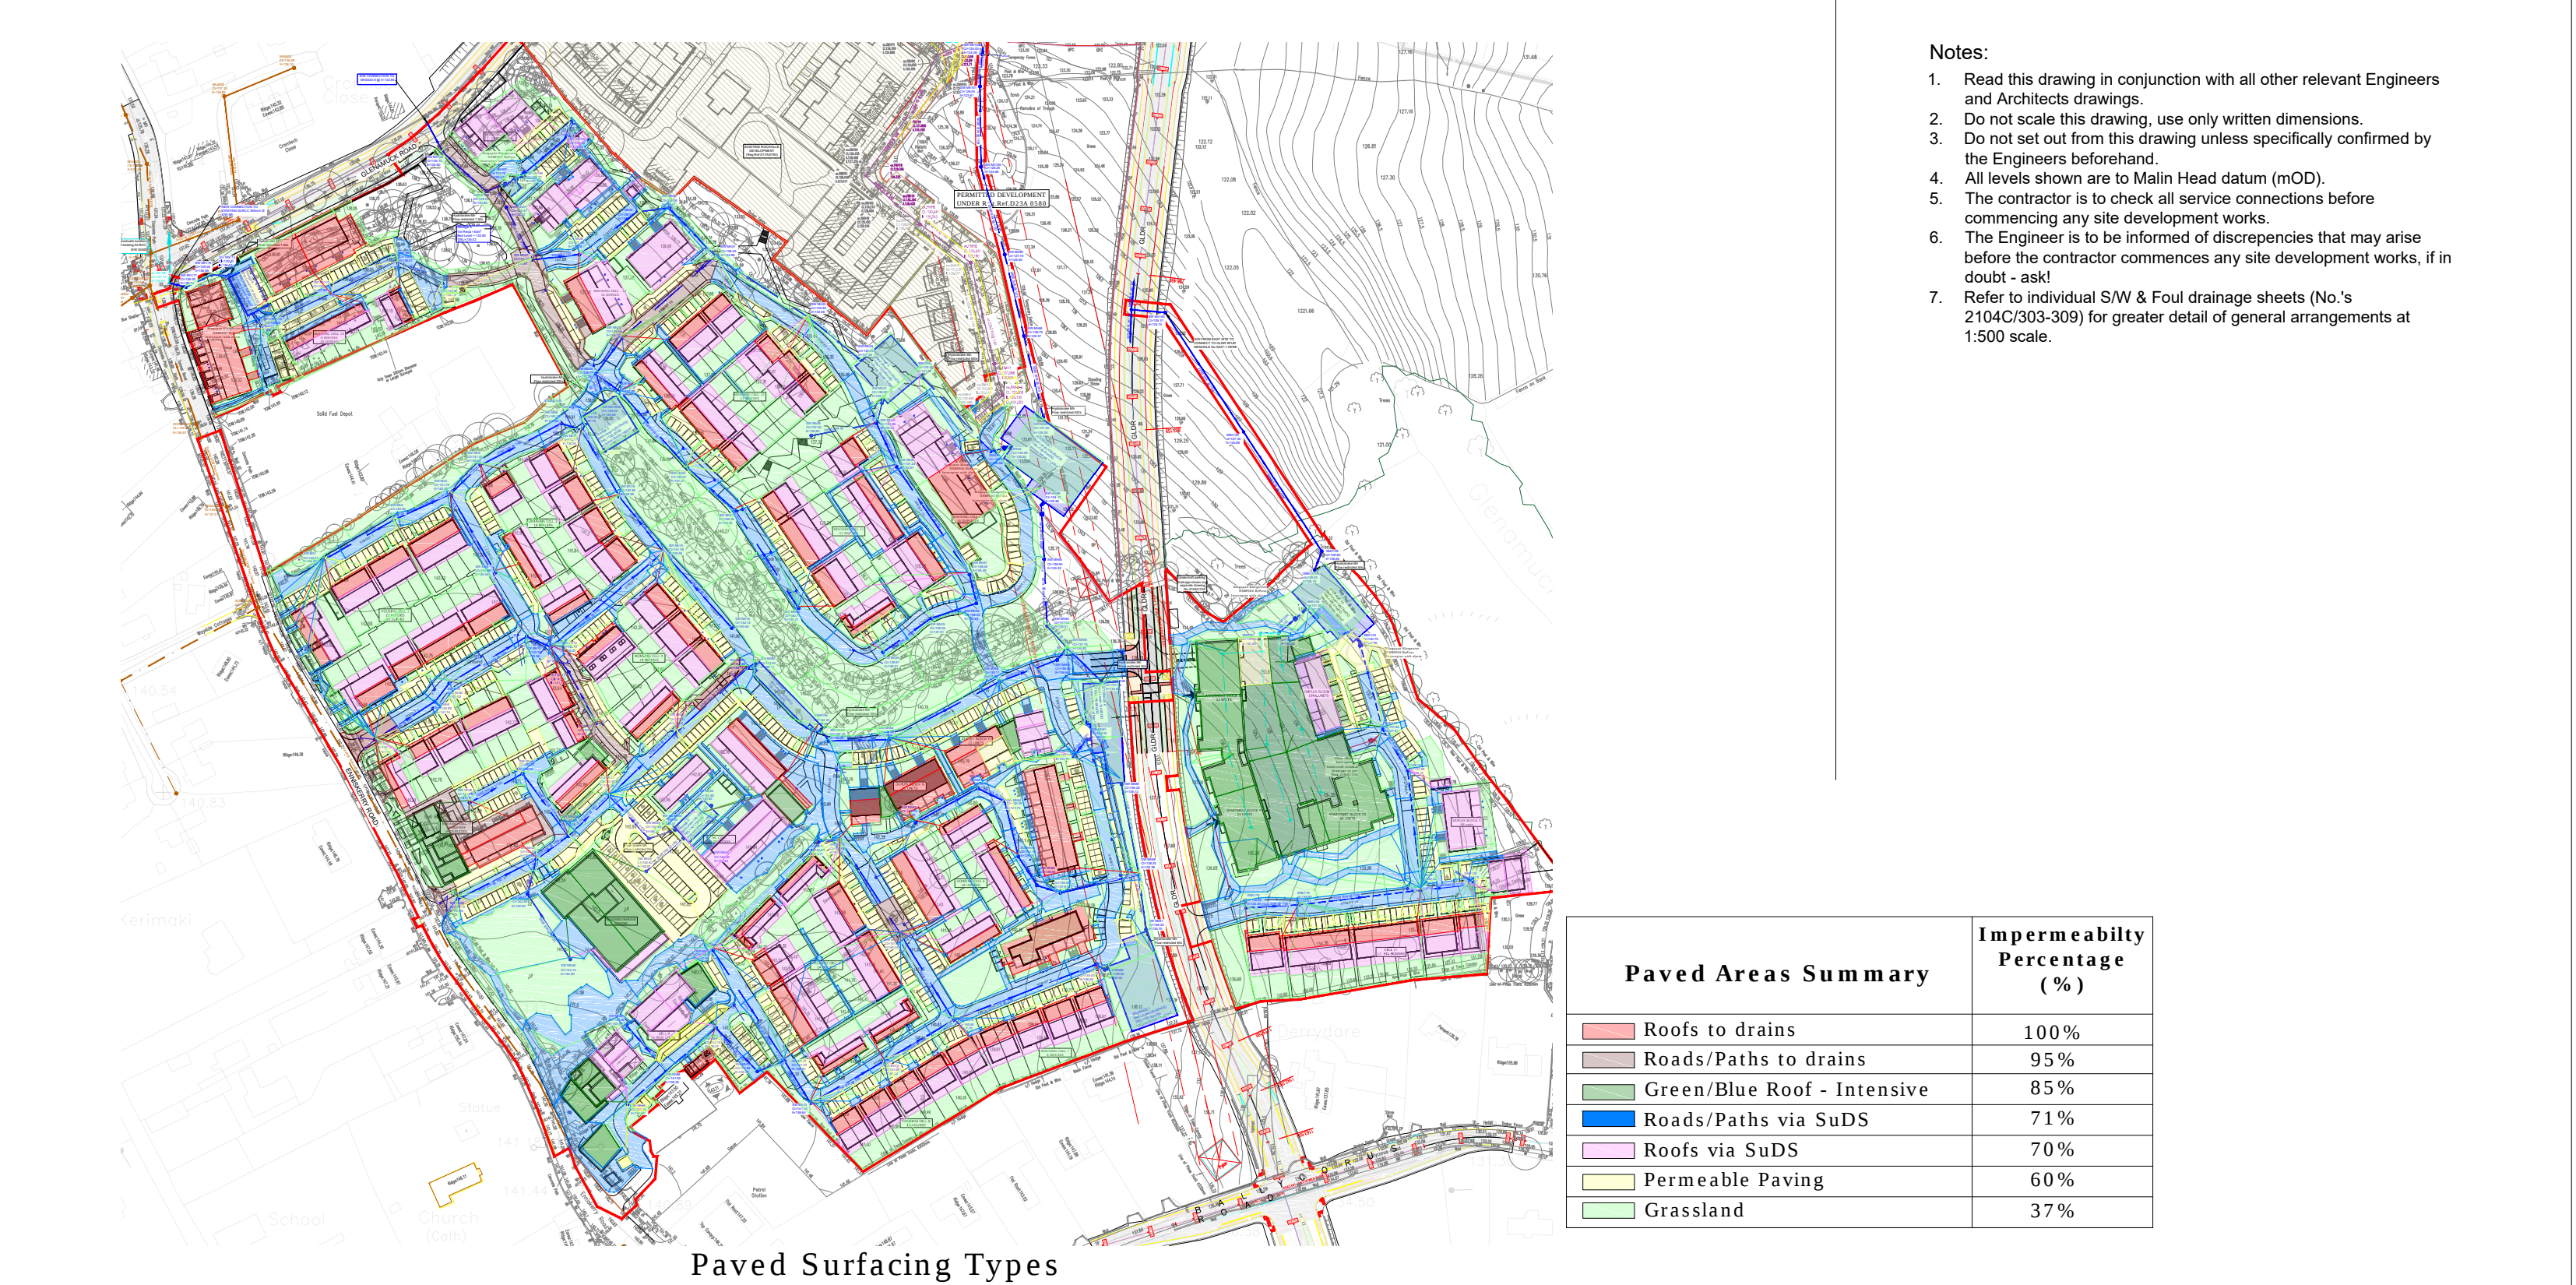

INTERCEPTION SUMMARY		
MAIN CATCHMENT REFERENCE	REQUIRED	PROVIDED
1	400	1,223
2	8	24
3	22	78
4	72	395
TOTAL	503	1,720

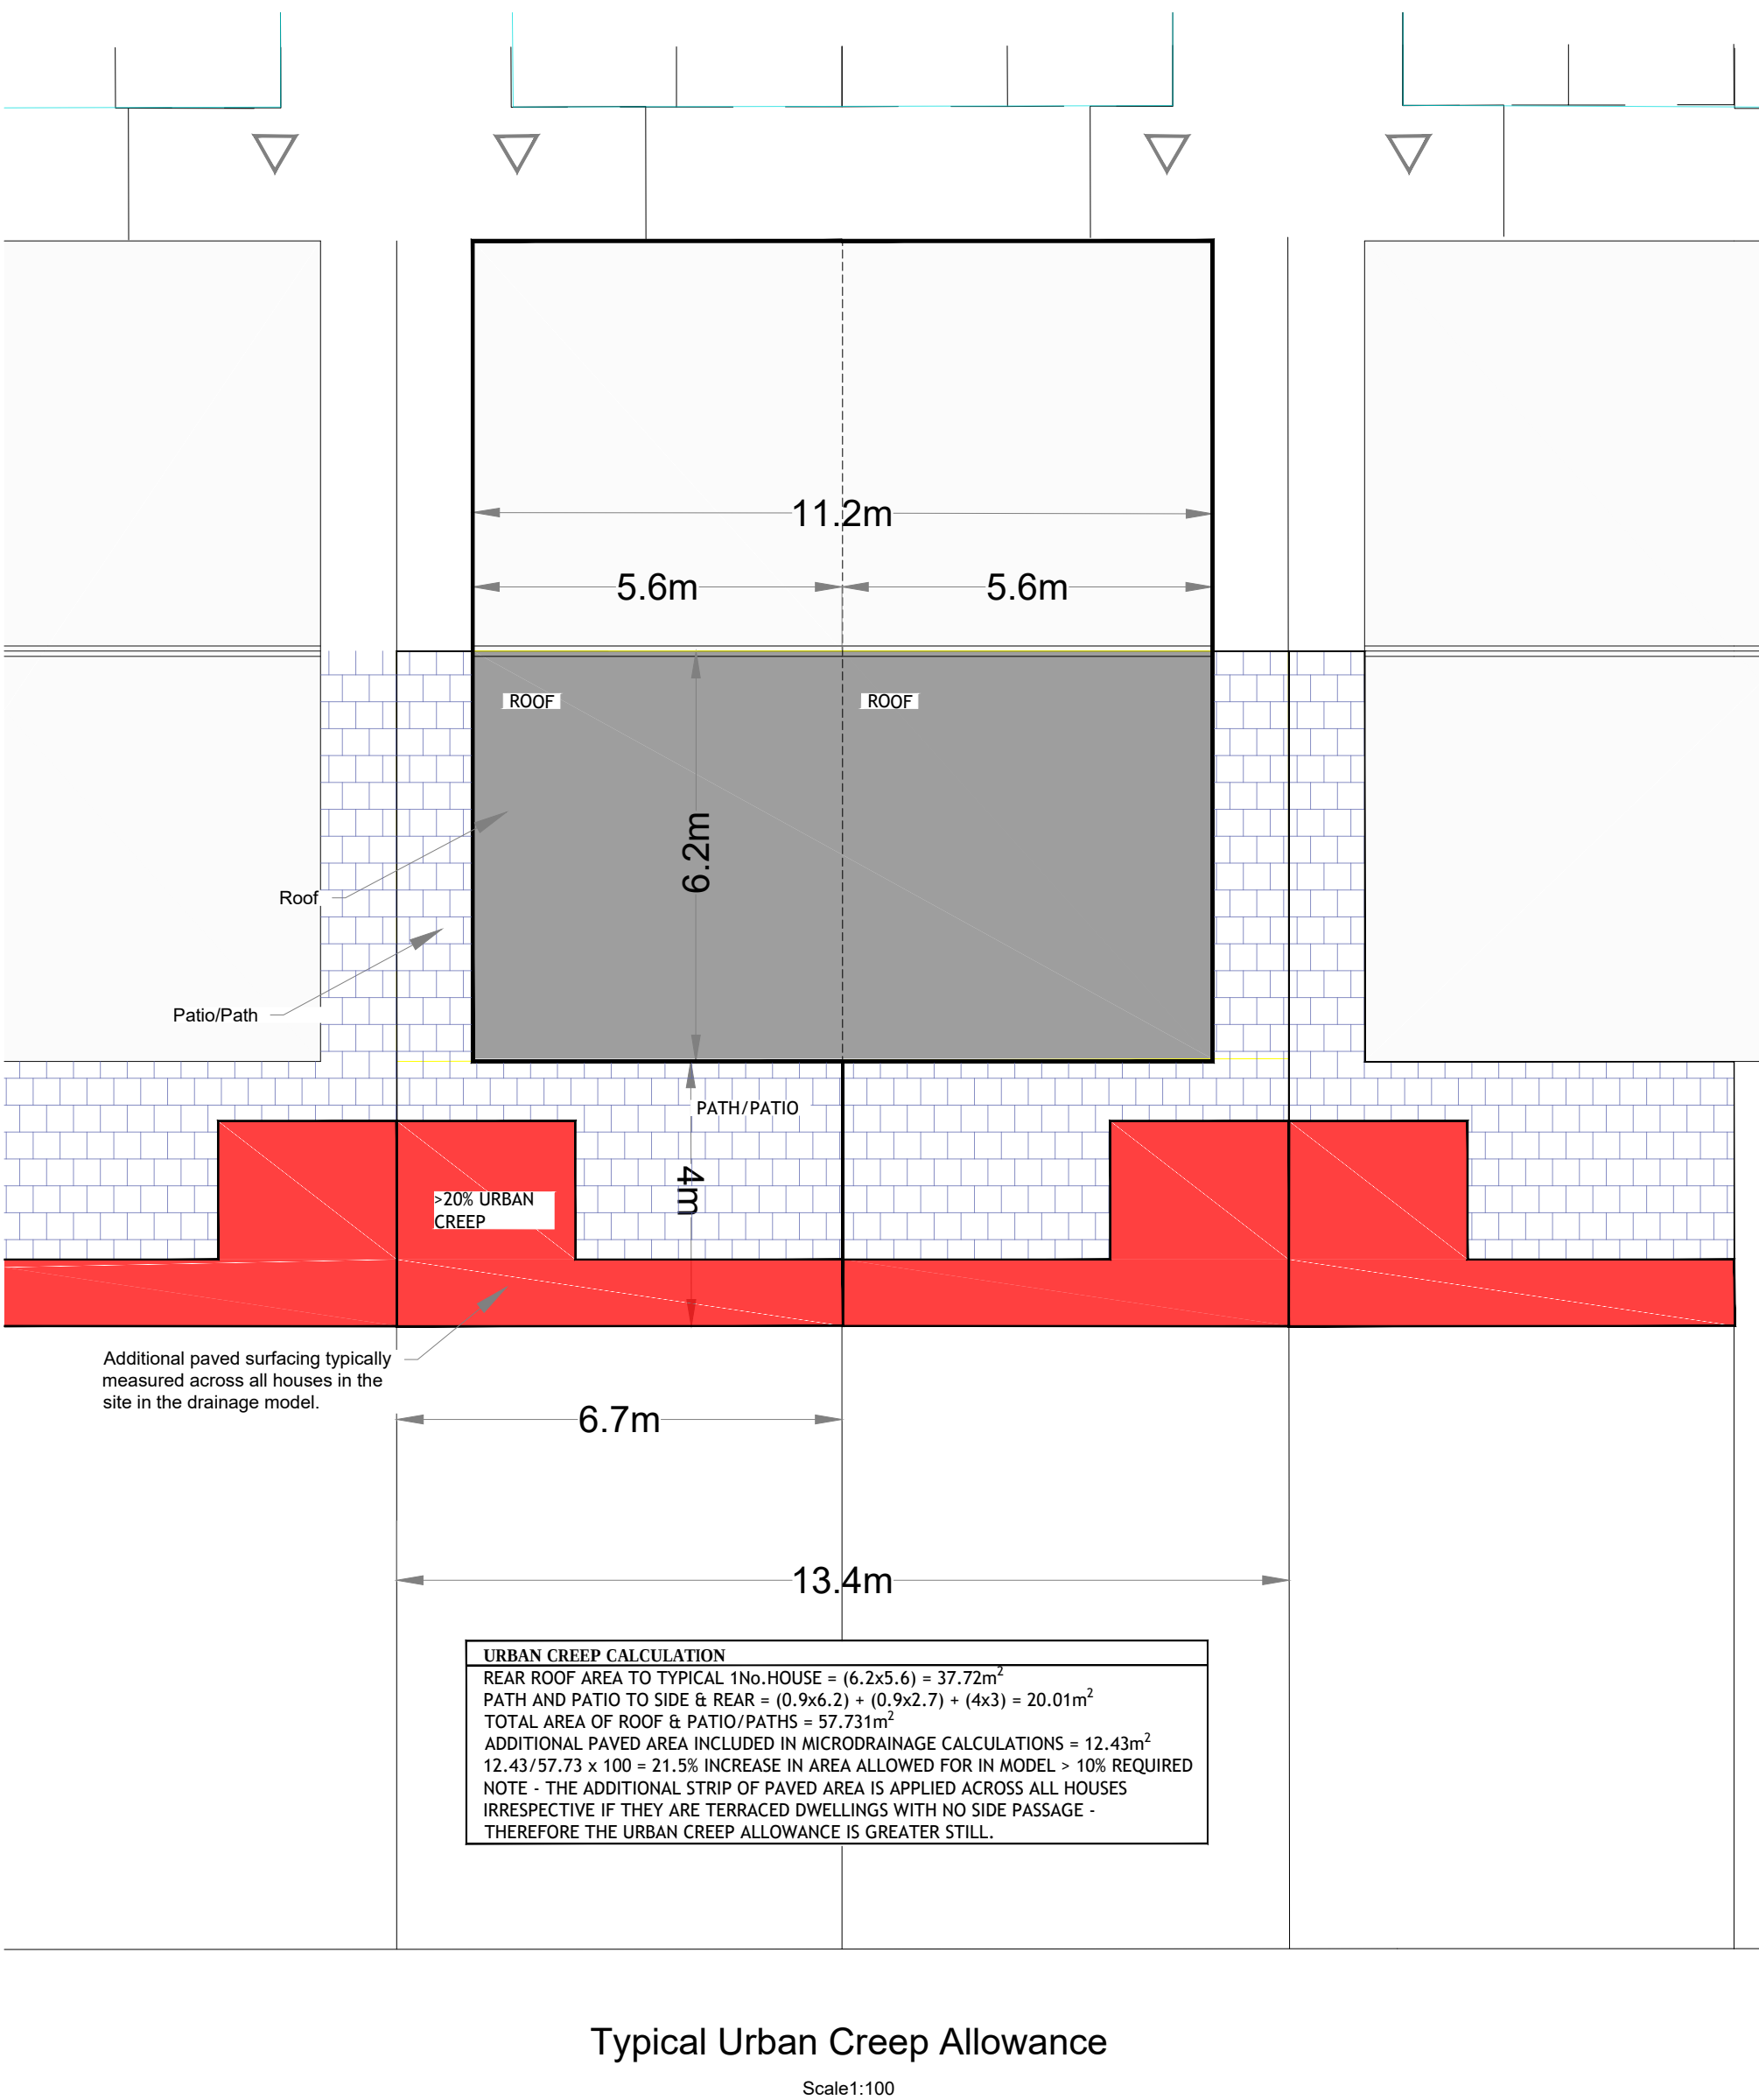

Summary	Impermeability Percentage (%)
	100%
drains	95%
f - Intensive	85%
SuDS	71%
	70%
ng	60%
	37%

REV	DATE	DESCRIPTION			
ROGER MULLARKEY & ASSOCIATES Consulting Structural and Civil Engineers					
Duncreevan, Kilcock, Co.Kildare					
Tel: +353 1 610 3755		Mob: +353 87 232 4917			
Email: info@rmullarkey.ie		www.rmullarkey.ie			
					
Project					
KILTERNAN VILLAGE LRD					
Drawing Title				Architect	
INTERCEPTION, PAVED AREAS & URBAN CREEP				MCORM	
				Architects	
Date	Drawn By	Scale	Dwg.No.	Stage	Rev
Oct'23	RM	1:1000	2104C/314	LRD Stage 3	