
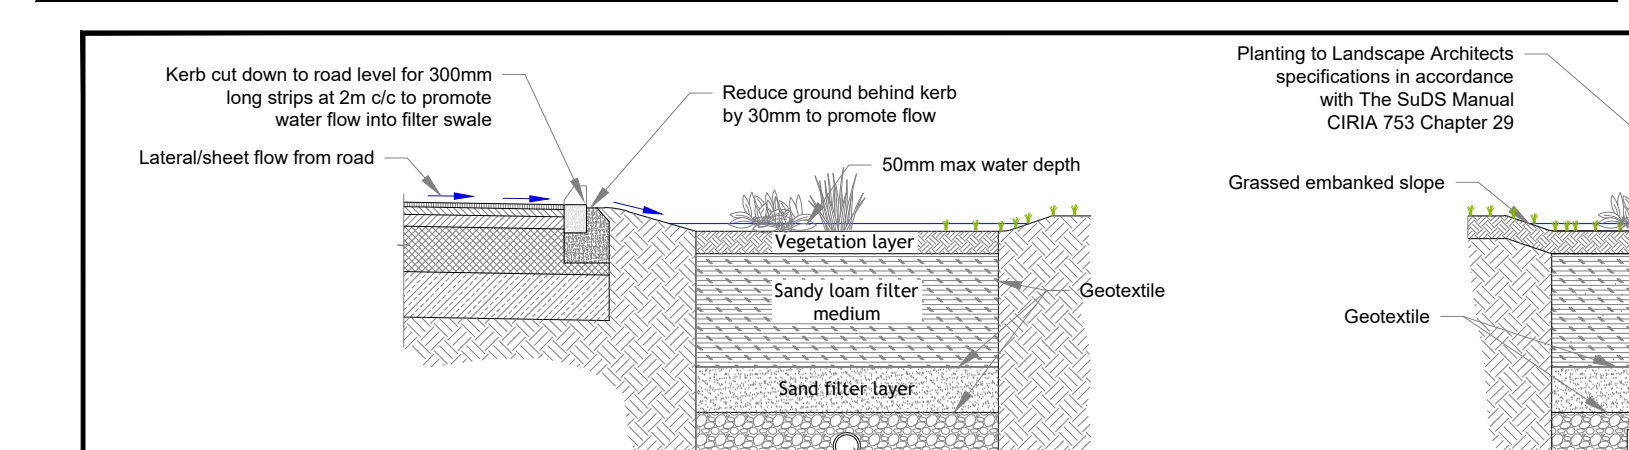


REV	DATE	DESCRIPTION
ROGER MULLARKEY & ASSOCIATES		
Consulting Structural and Civil Engineers		
Duncreevan, Kilcock, Co.Kildare		
Tel: +353 1 610 3755	Mob: +353 87 232 4917	
E-mail: info@rmullarkey.ie	www.rmullarkey.ie	

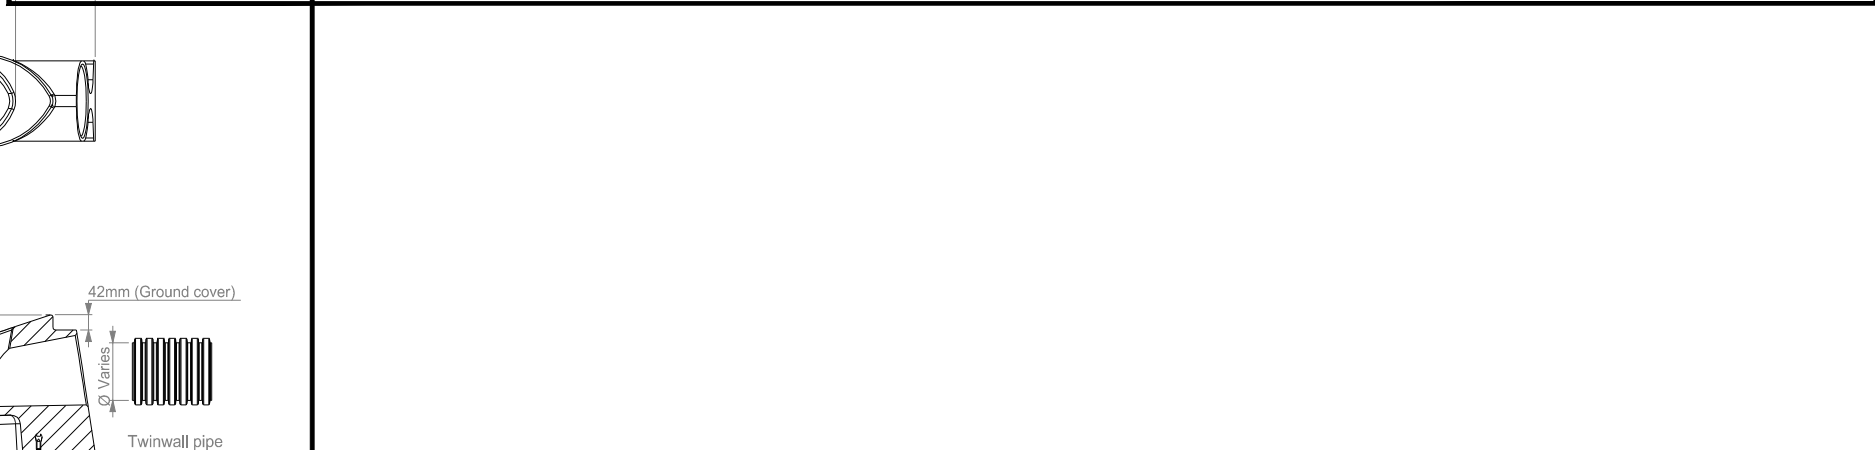

Project

KILTERNAN VILLAGE LRD

<u>Drawing Title</u>				<u>Architect</u>	
SuDS DETAILS- SHEET 1				MCORM	
				Architects	
<u>Date</u>	<u>Drawn By</u>	<u>Scale</u>	<u>Dwg.No.</u>	<u>Stage</u>	<u>Rev</u>
Oct'23	RM	1:500 @ A1	2104C/316	LRD Stage 3	