
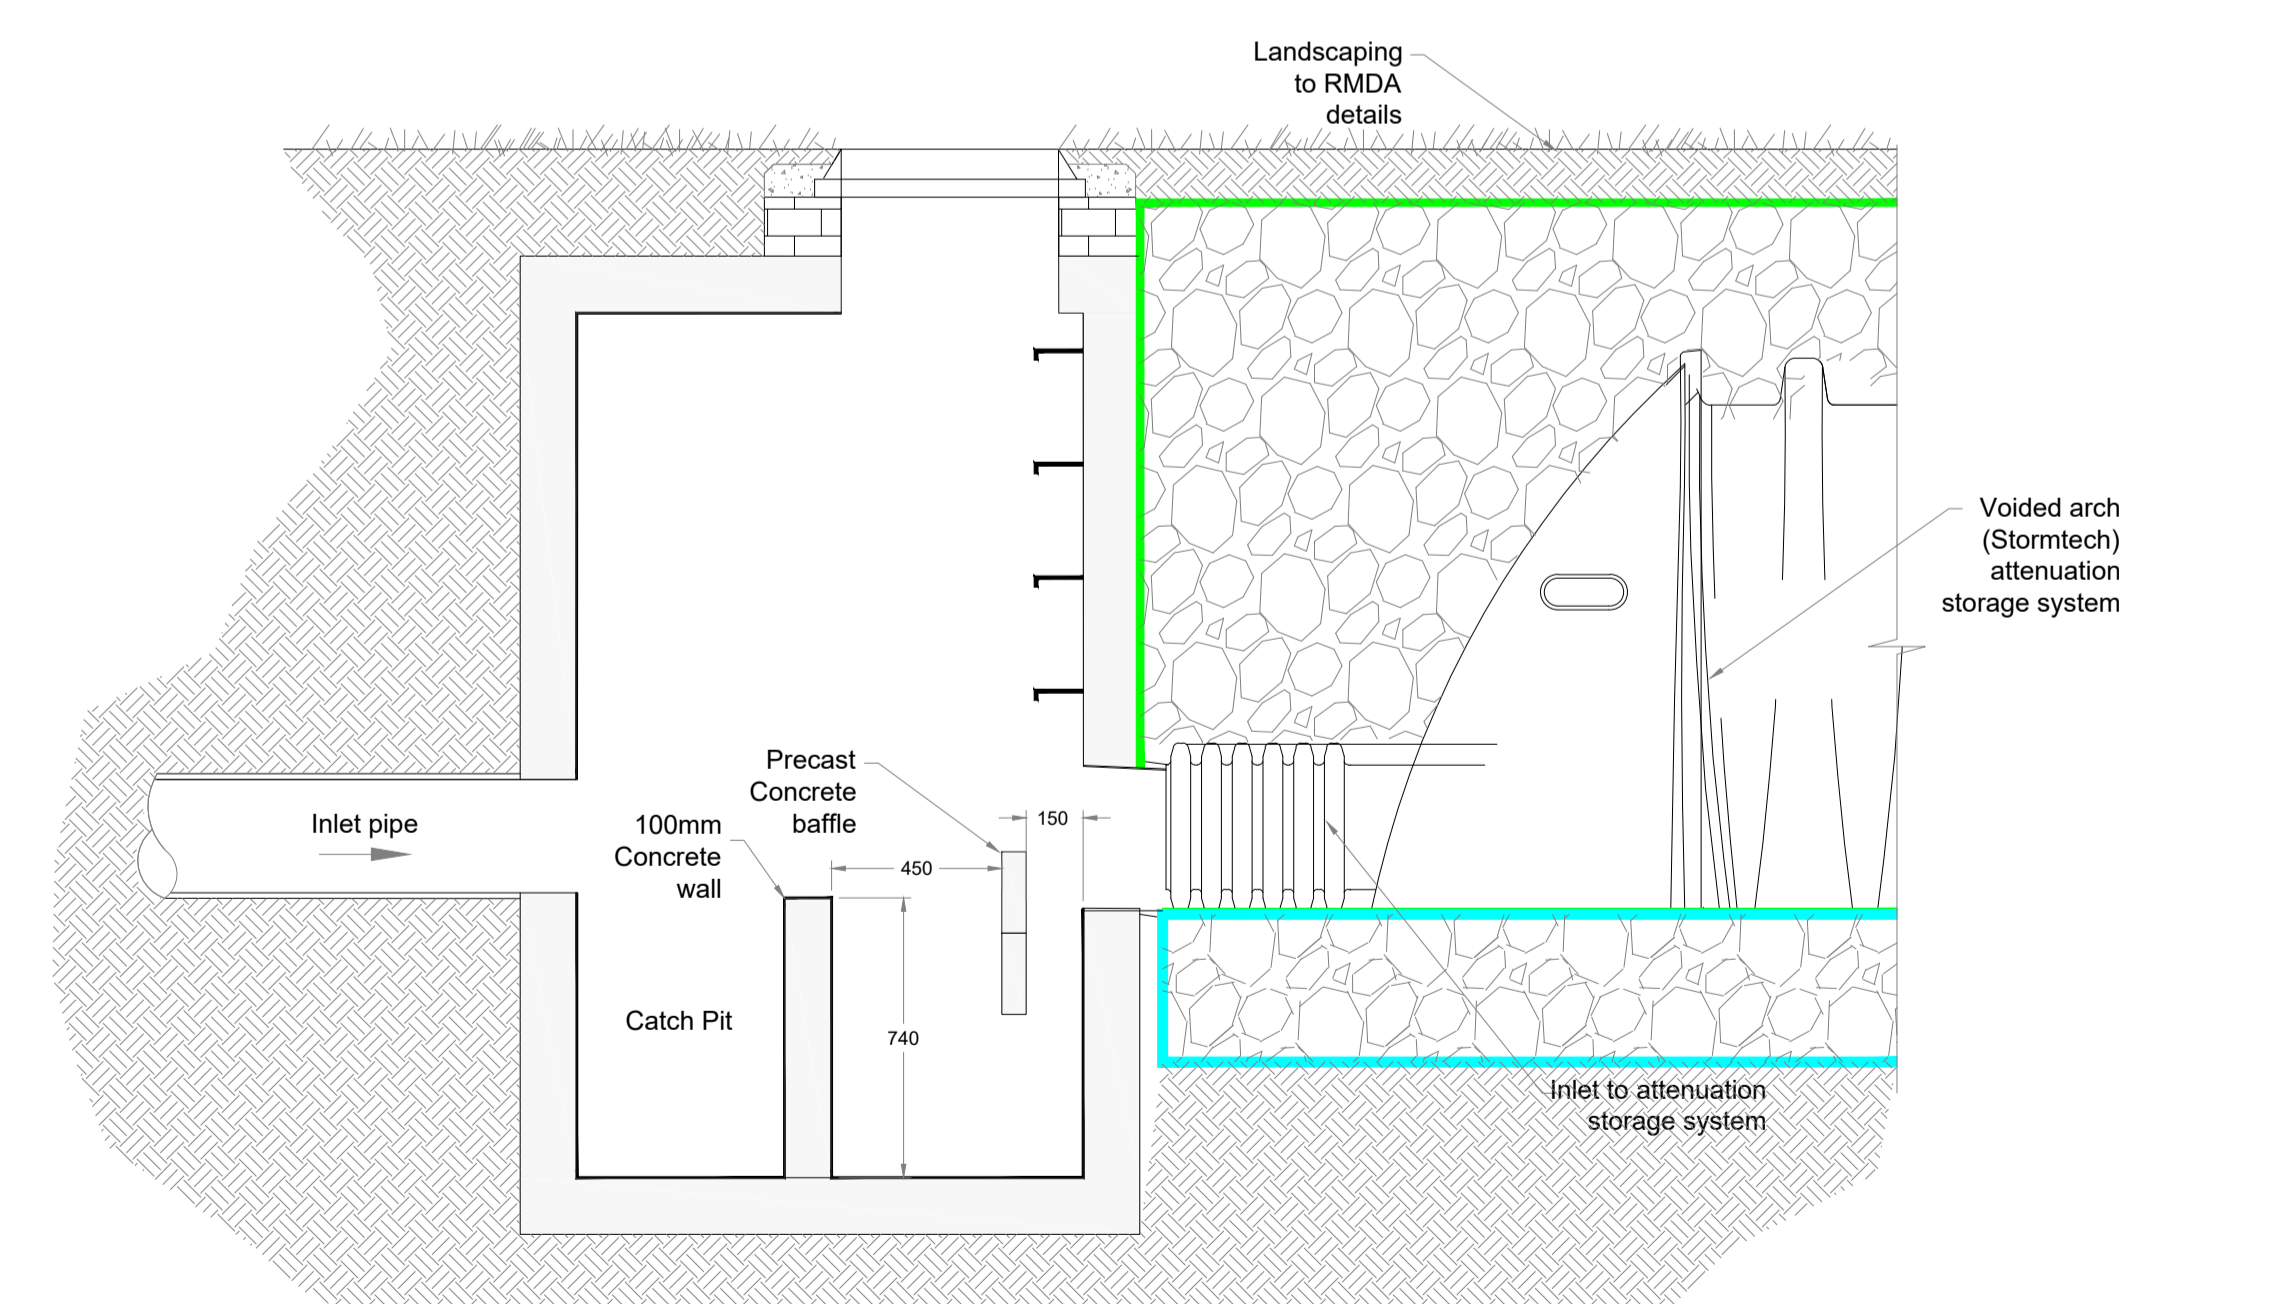
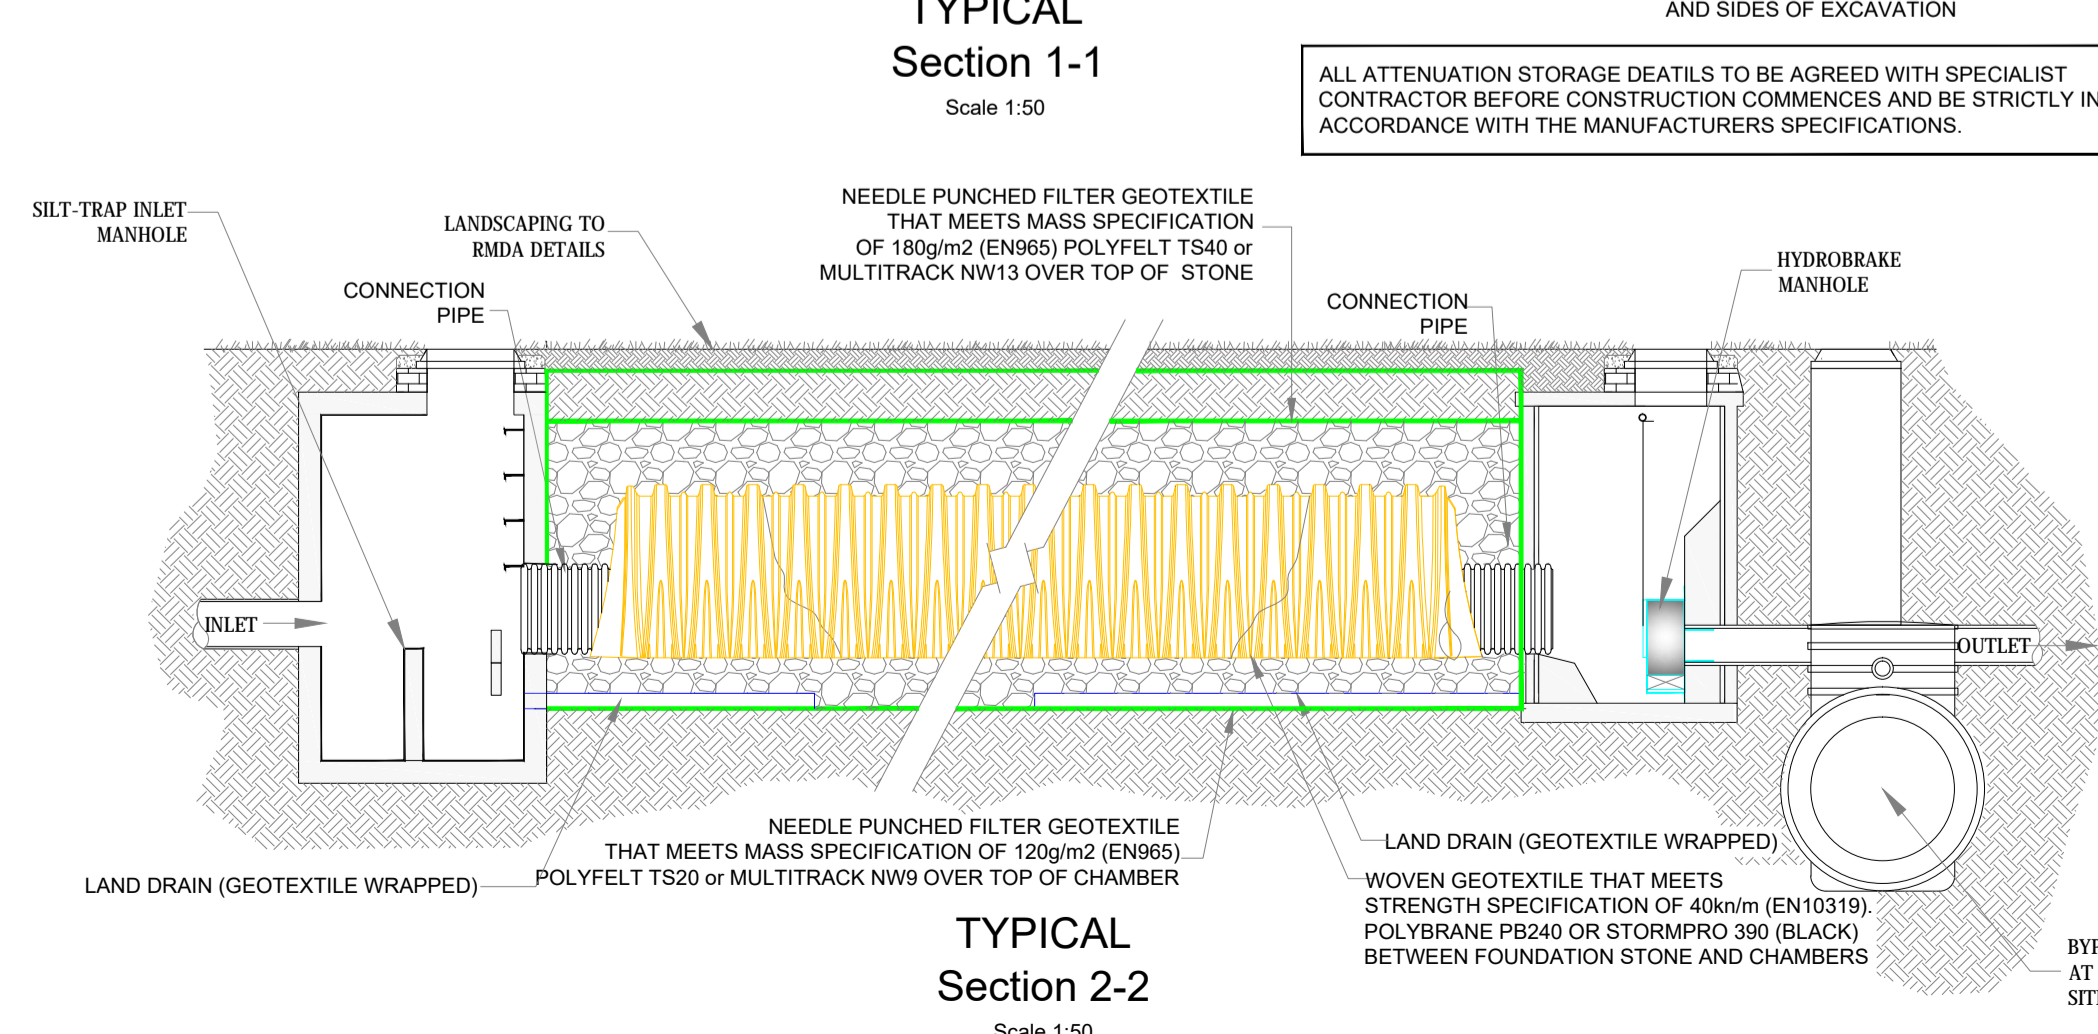
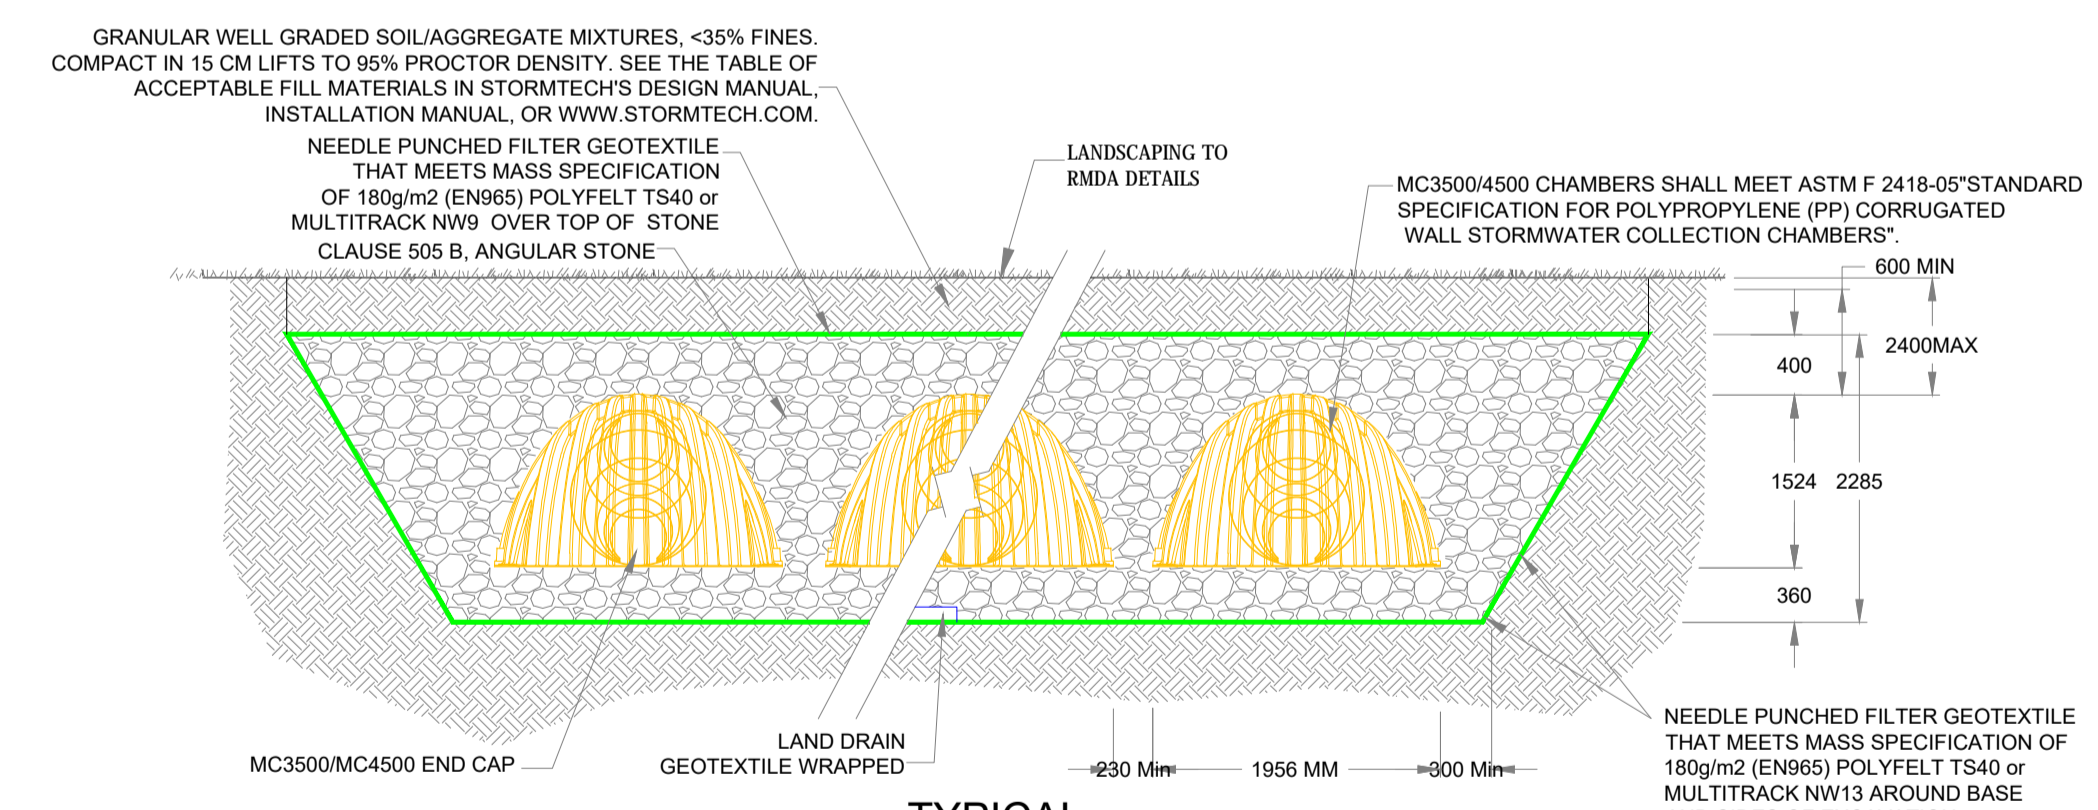
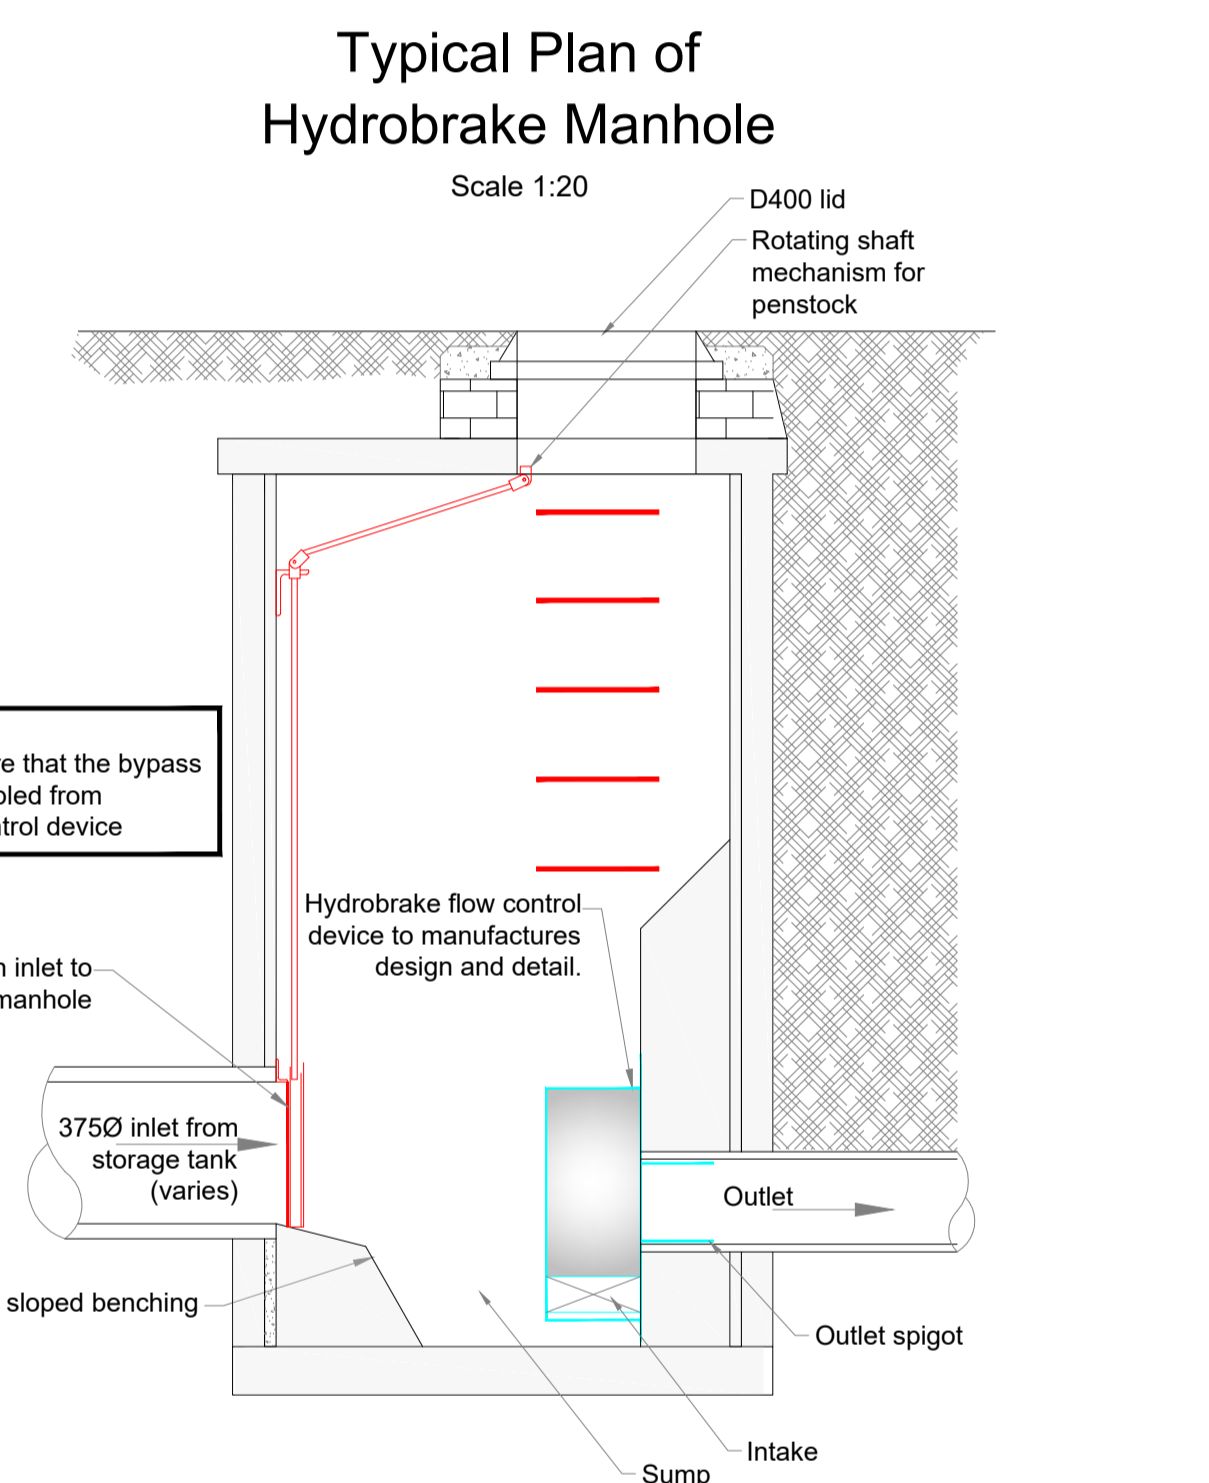
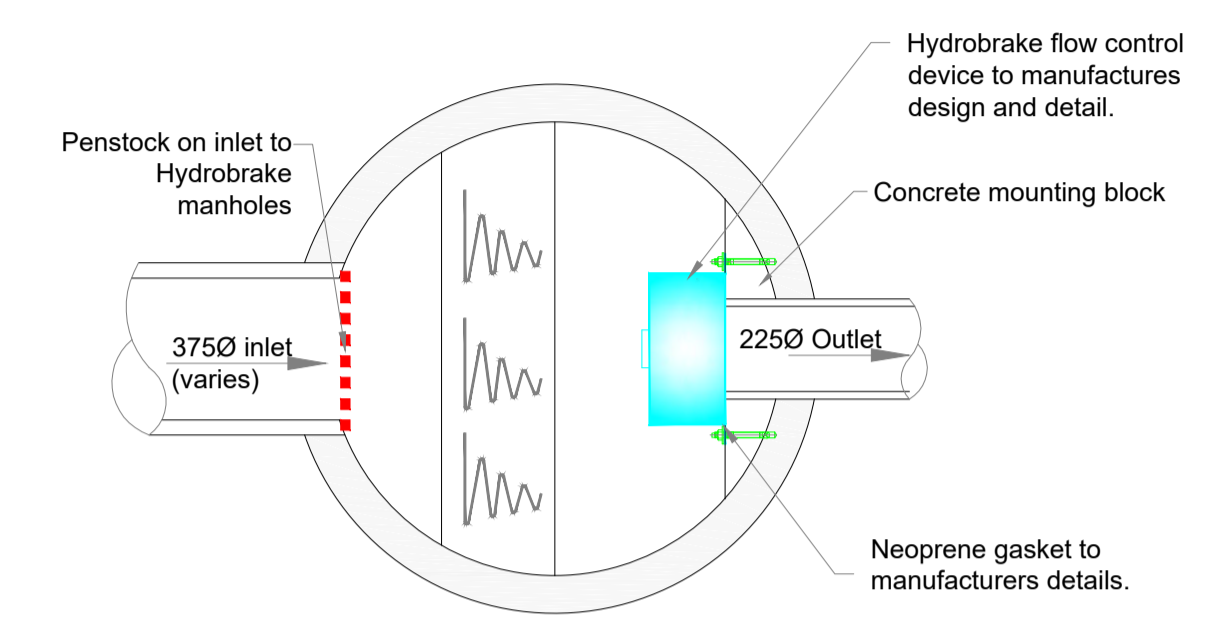
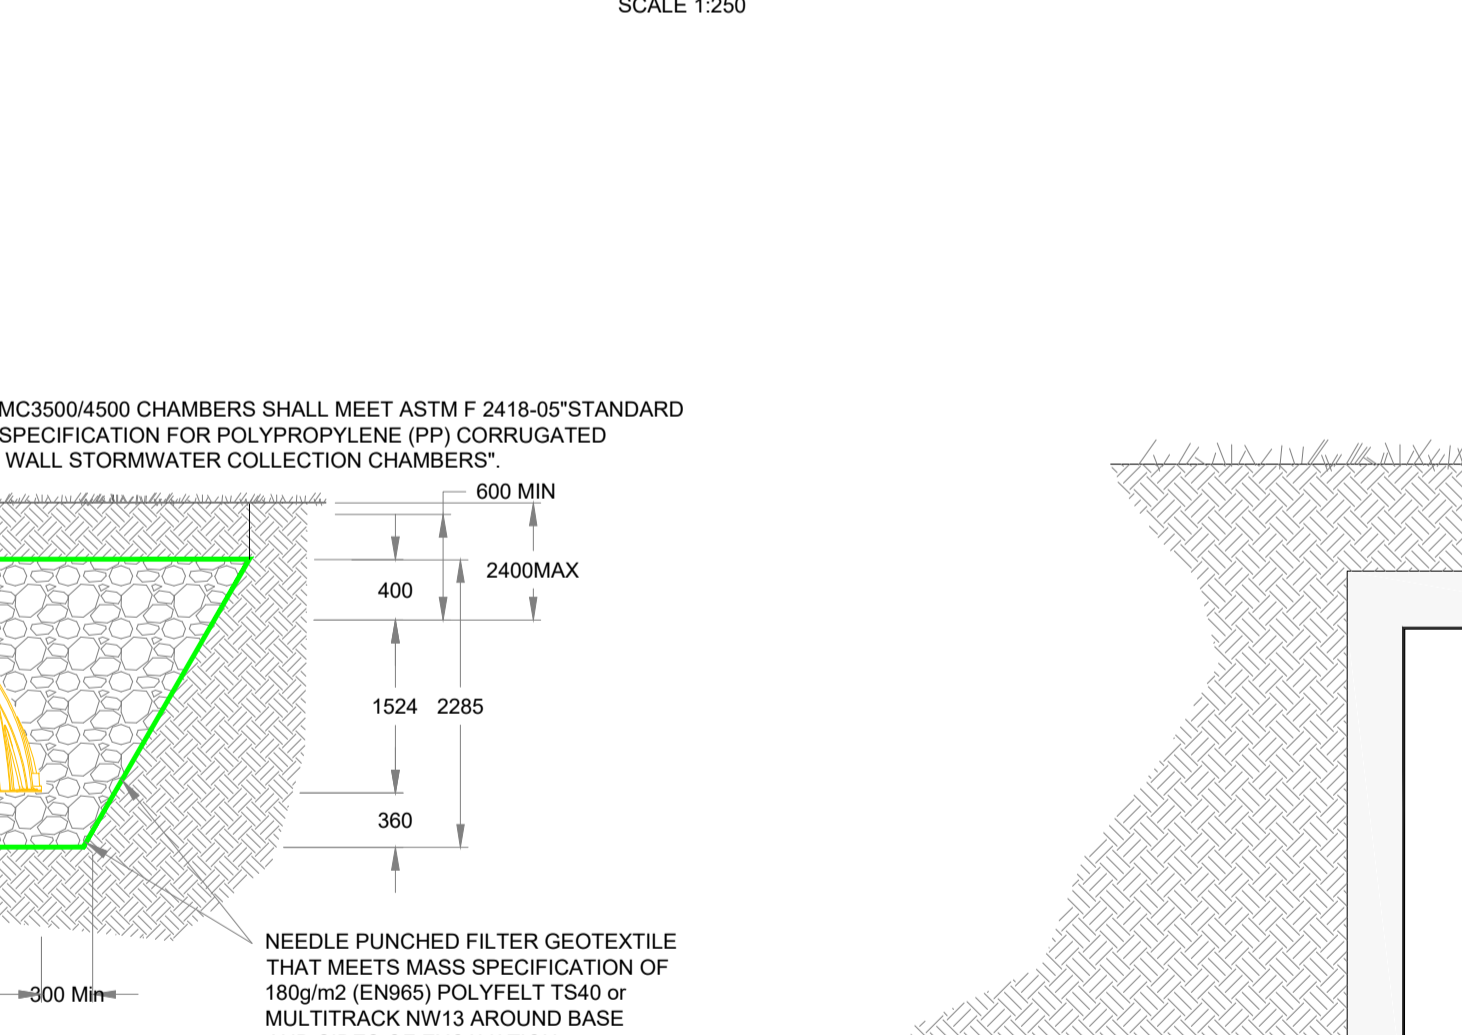
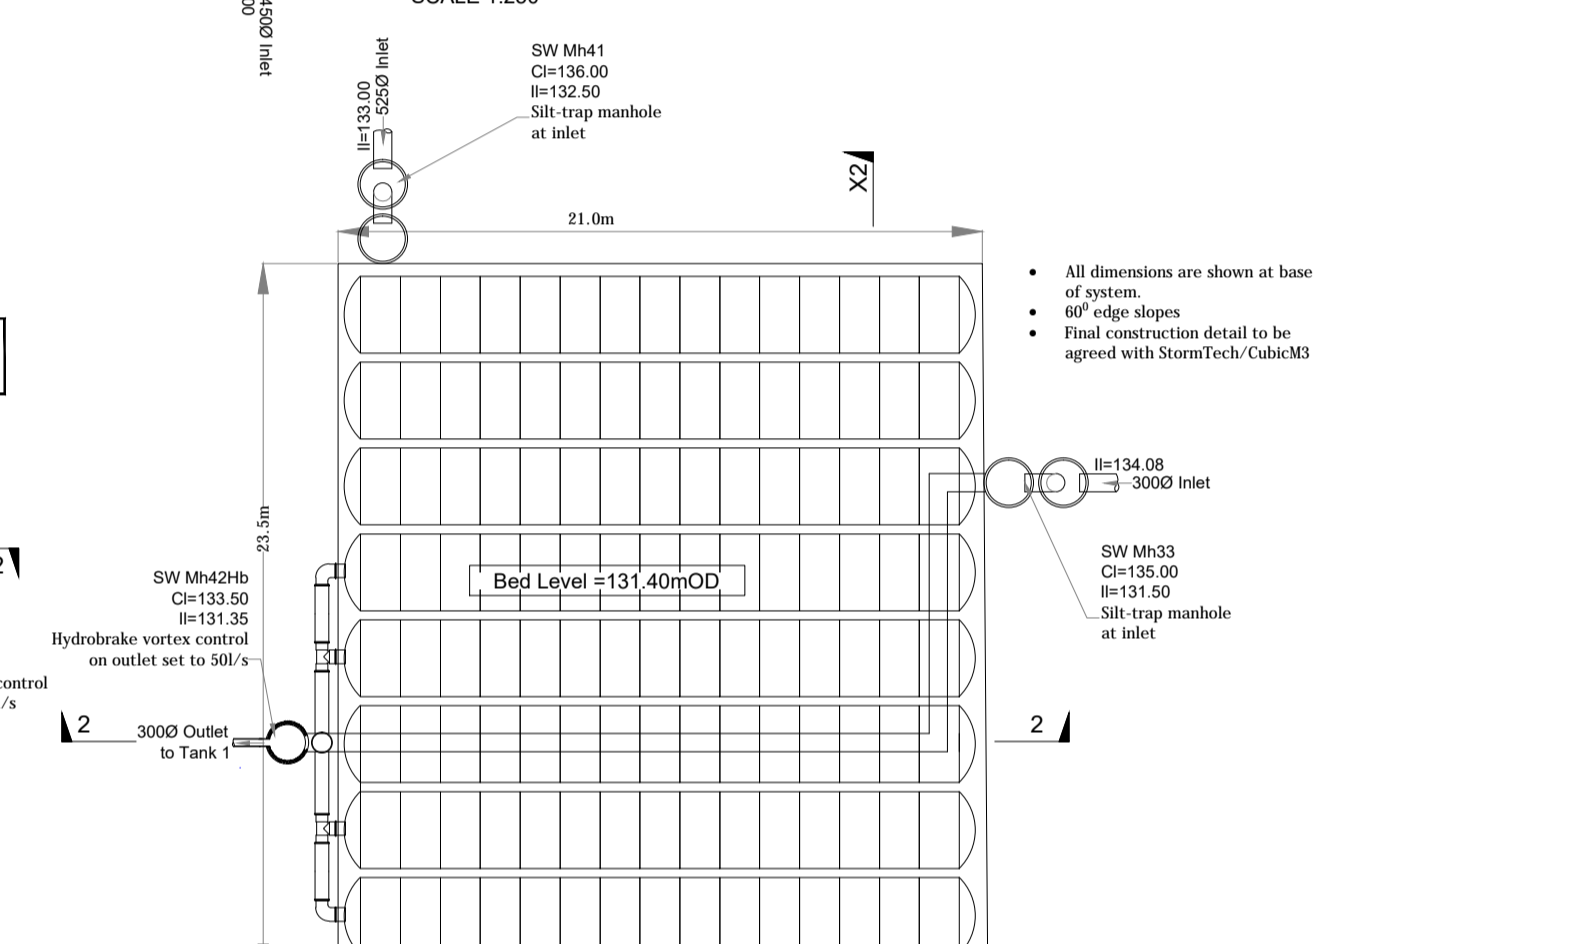
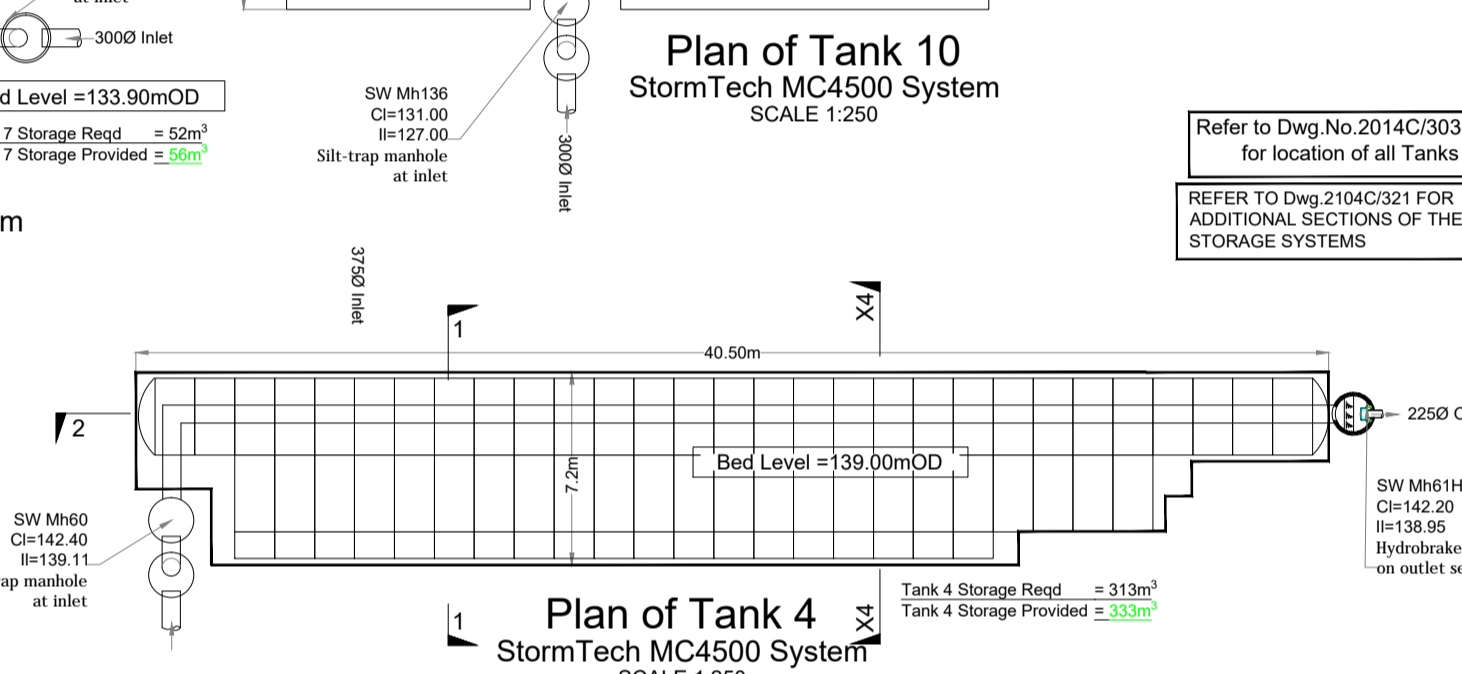
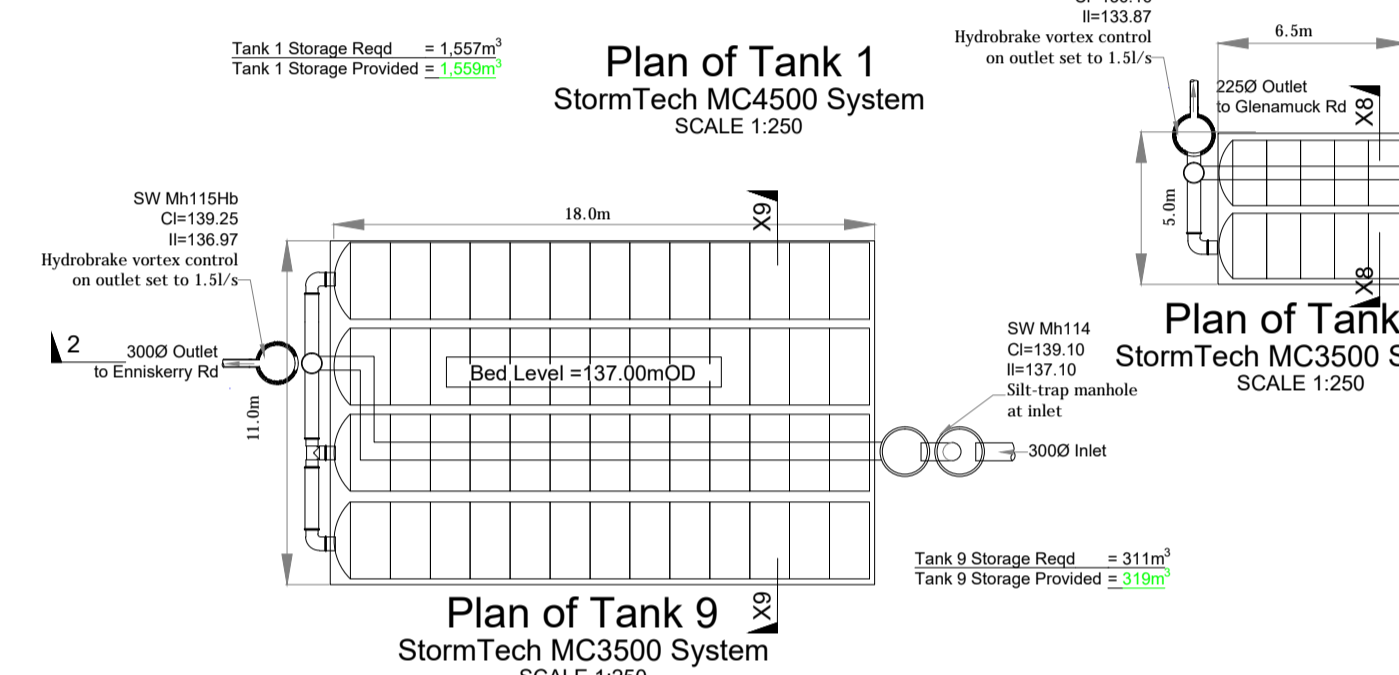
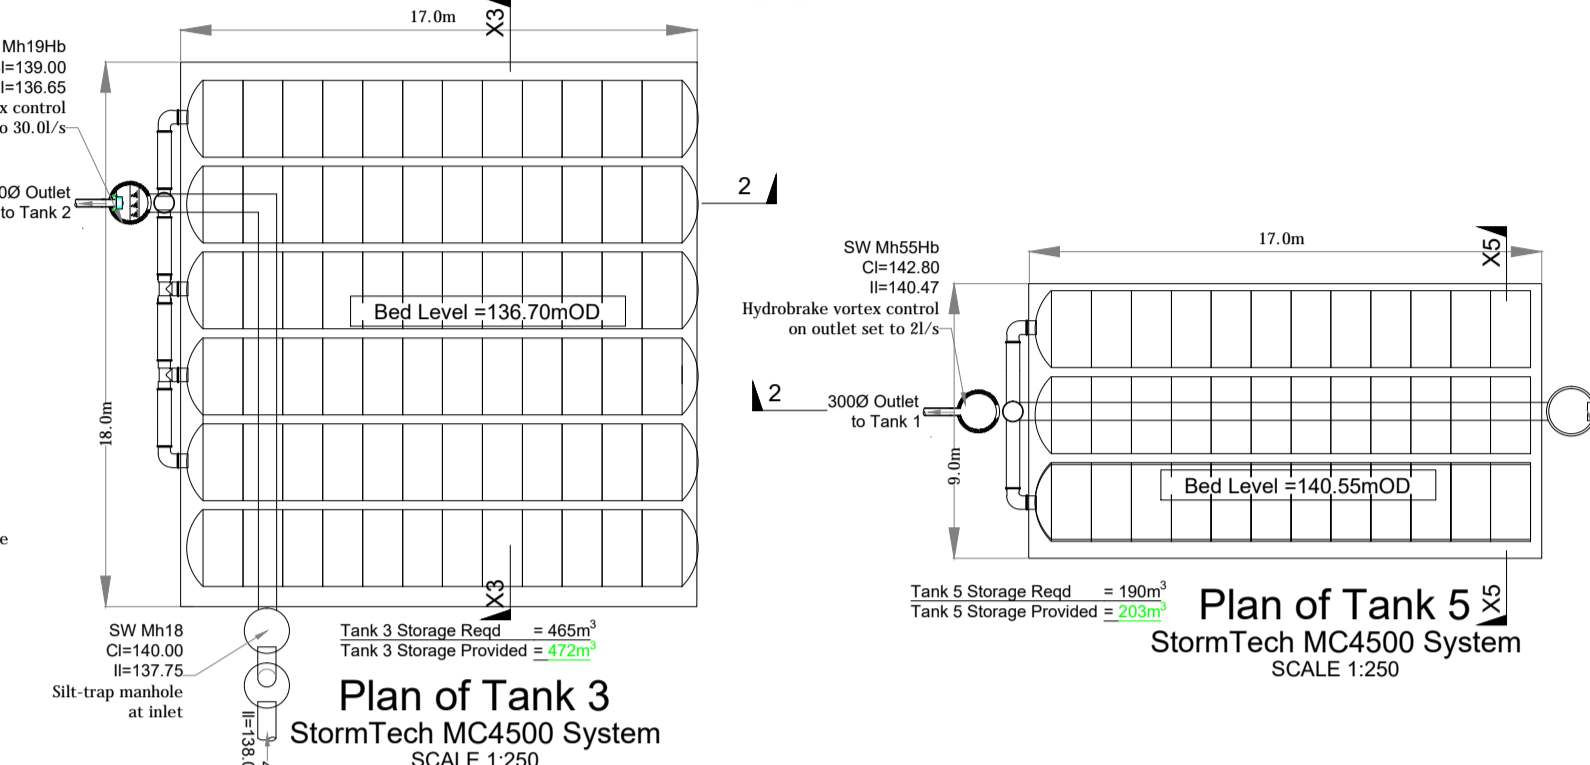
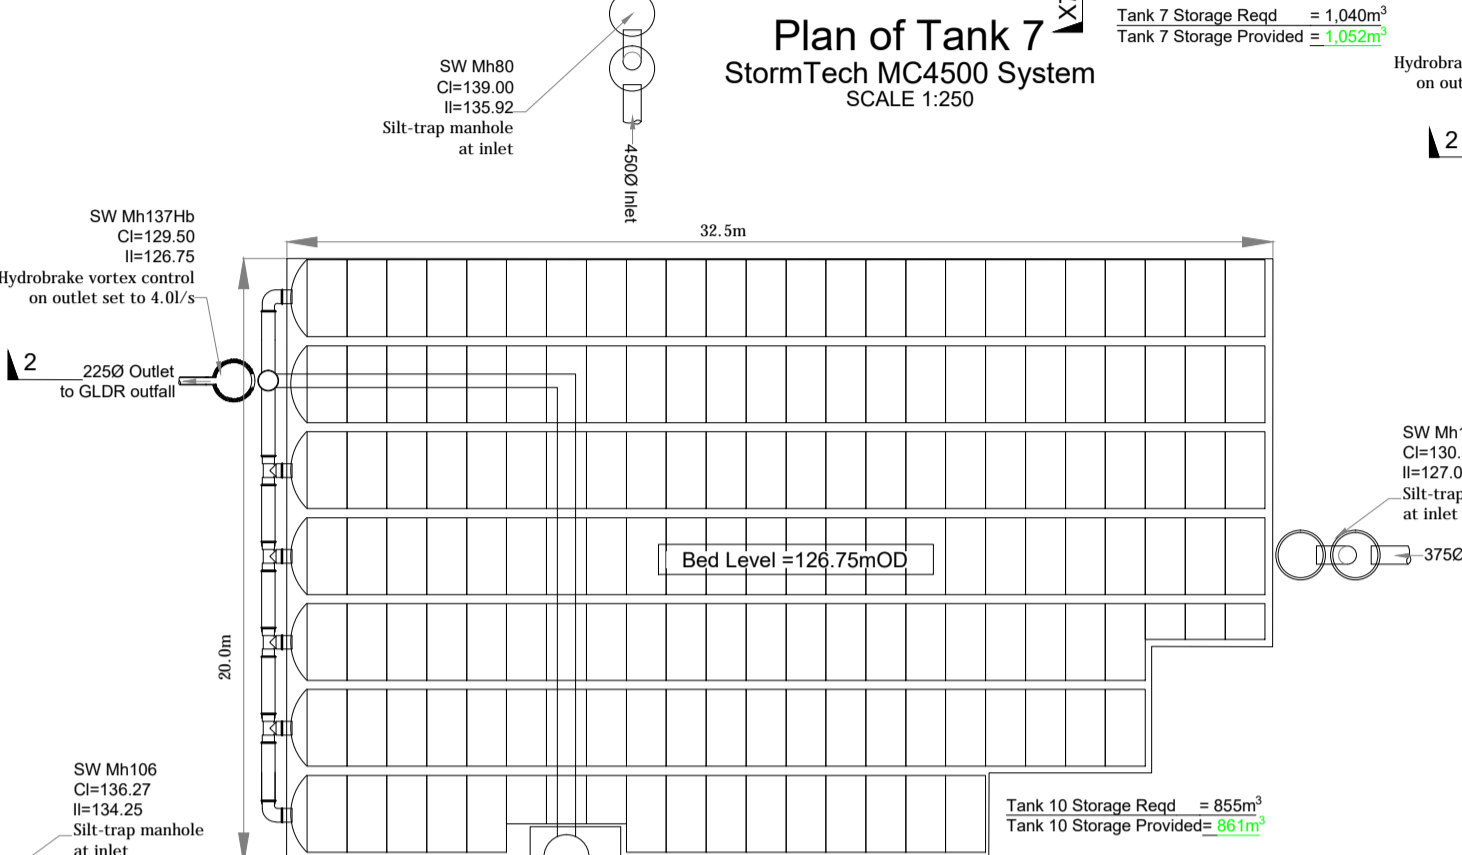
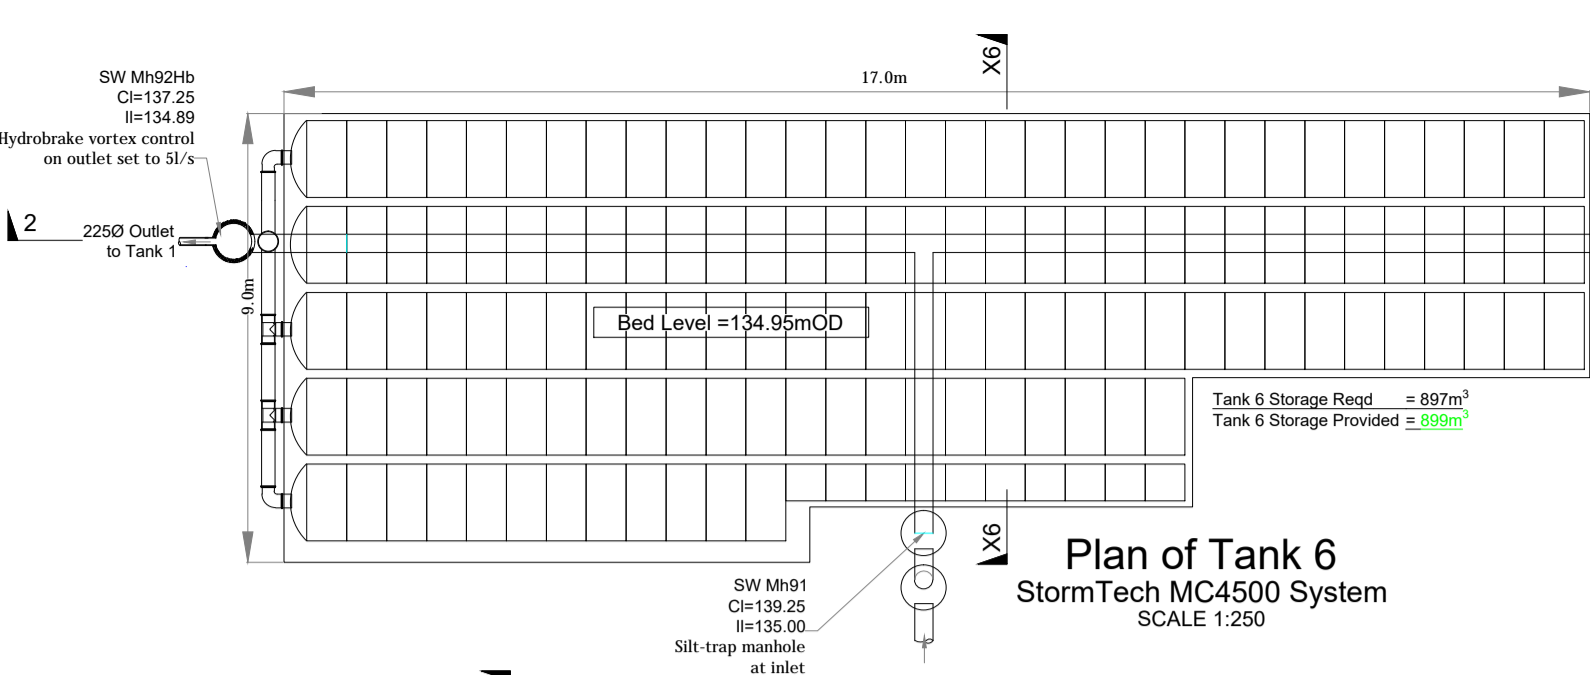
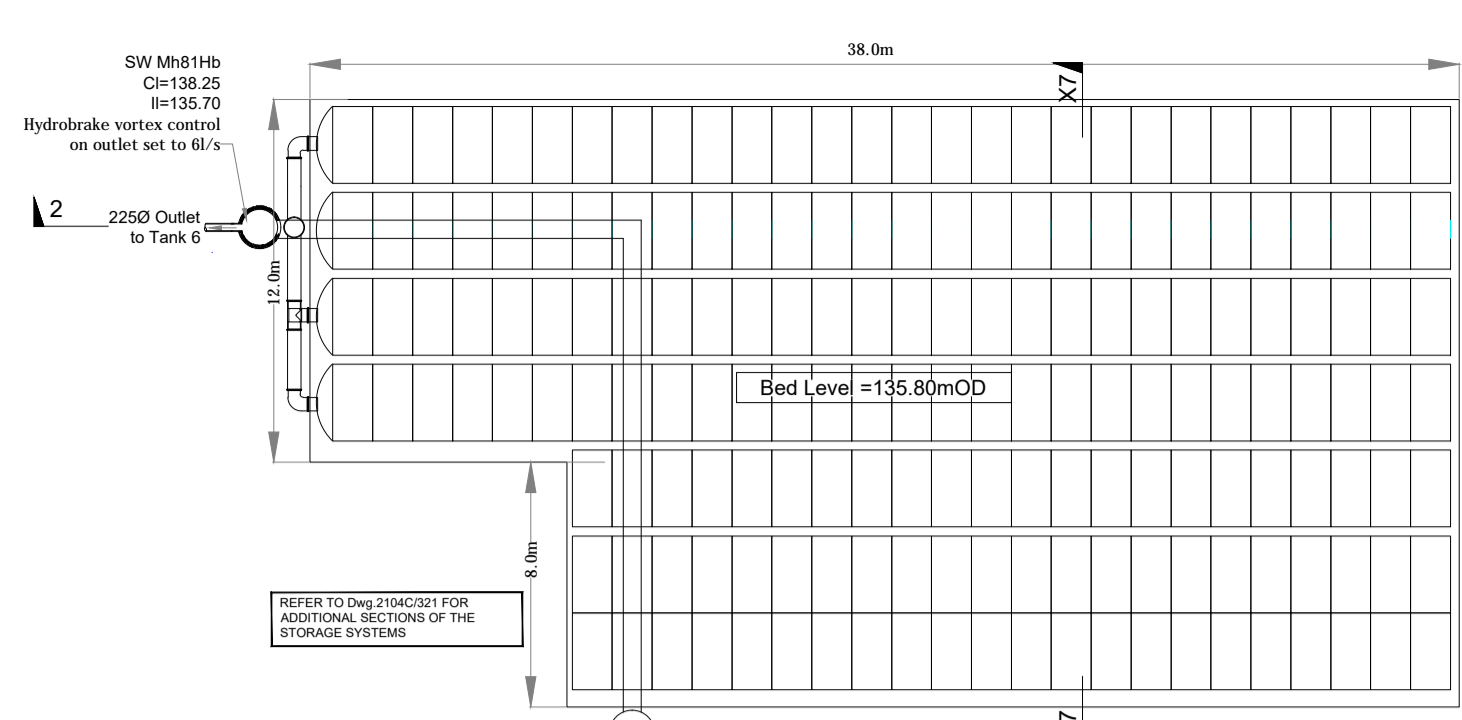


- NOTES:**
1. Read in conjunction with all relevant Architect's and Engineer's drawings.
  2. Do not set out from this drawing. Setting out to be done from Architect's drawings.
  3. Manhole and road gully details to comply with Greater Dublin Regional Code of practice for Drainage Works.
  4. All attenuation storage details to be agreed with specialist contractor before construction commences and be strictly in accordance with the manufacturers specifications.

THIS IS A PLANNING DRAWING ONLY

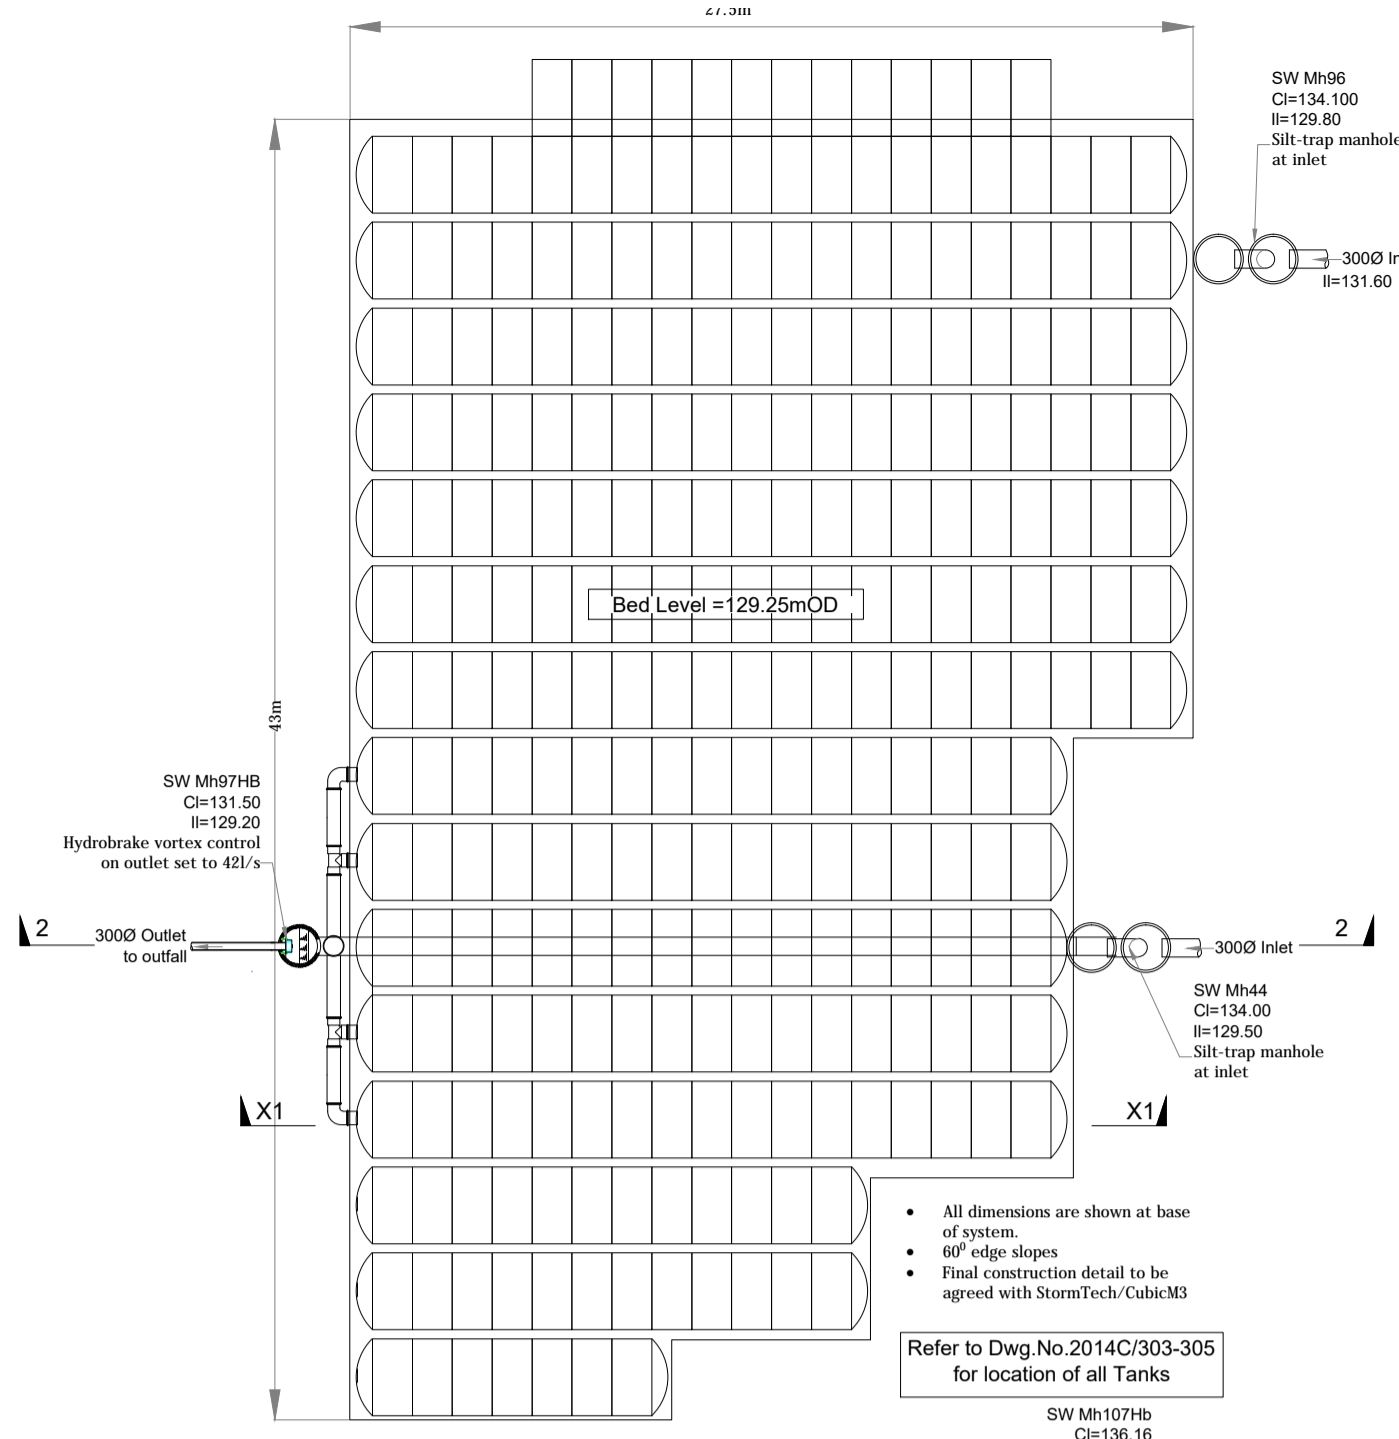

REV	DATE	DESCRIPTION

**ROGER MULLARKEY & ASSOCIATES**  
Consulting Structural and Civil Engineers  
Duncreevan, Kilcock, Co. Kildare  
Tel: +353 1 610 3755 Mob: +353 87 232 4917  
E-mail: info@rmullarkey.ie www.rmullarkey.ie

**Project**  
KILTERNAN VILLAGE LRD

Drawing Title		Architect	
ATTENUATION TANK DETAILS - Sheet 1		MCORM Architects	
Date	Drawn By	Scales	Dwg.No.
June'24	RM	As Shown	2104/320
Stage	Rev		
LRD Stage 3			