




S/W Longitudinal Section SMh66 to SMh88  
Vertical Scale 1:100  
Horizontal Scale 1:500

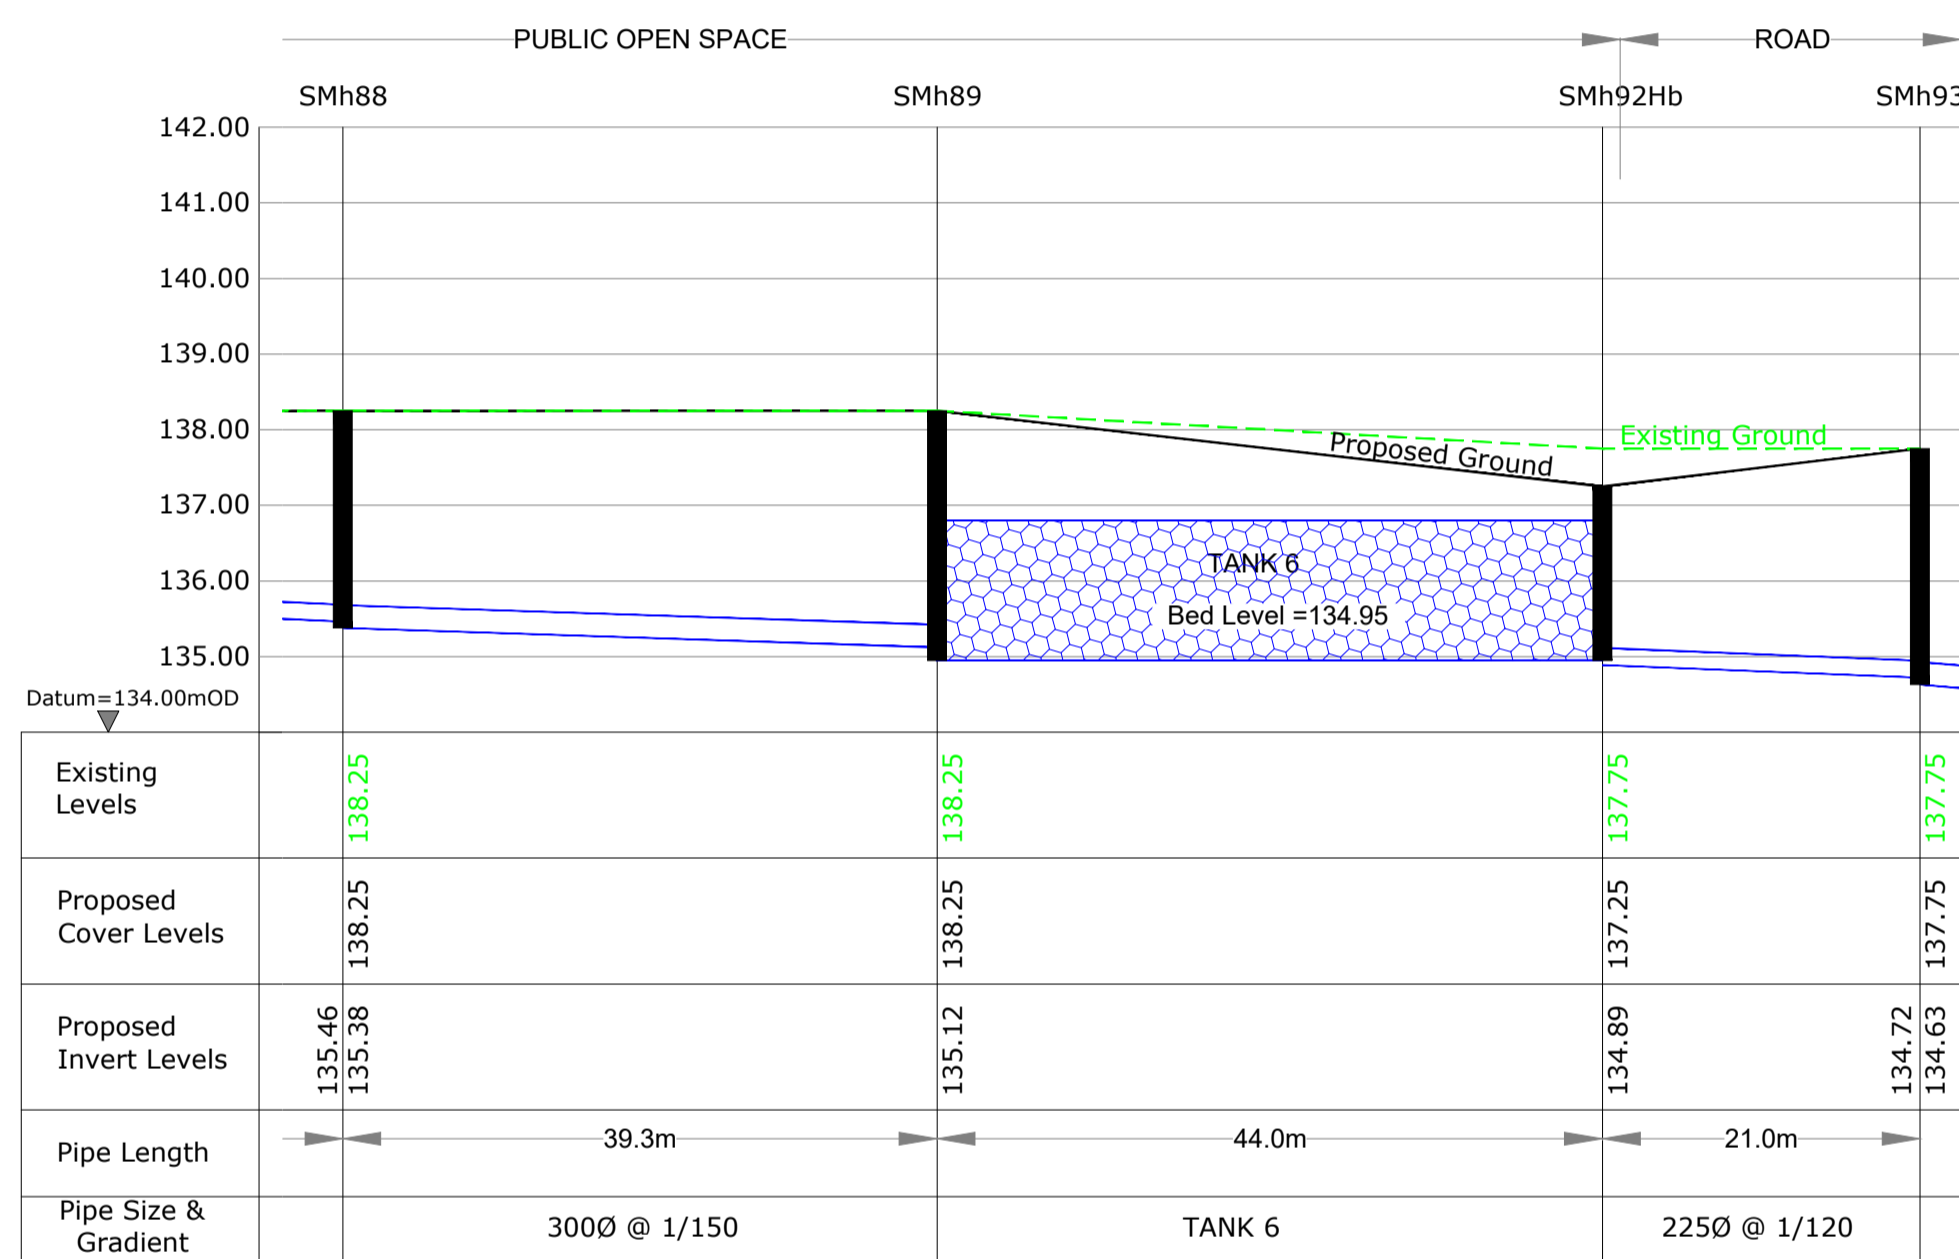


S/W Longitudinal Section SMh88 to SMh93  
Vertical Scale 1:100  
Horizontal Scale 1:500

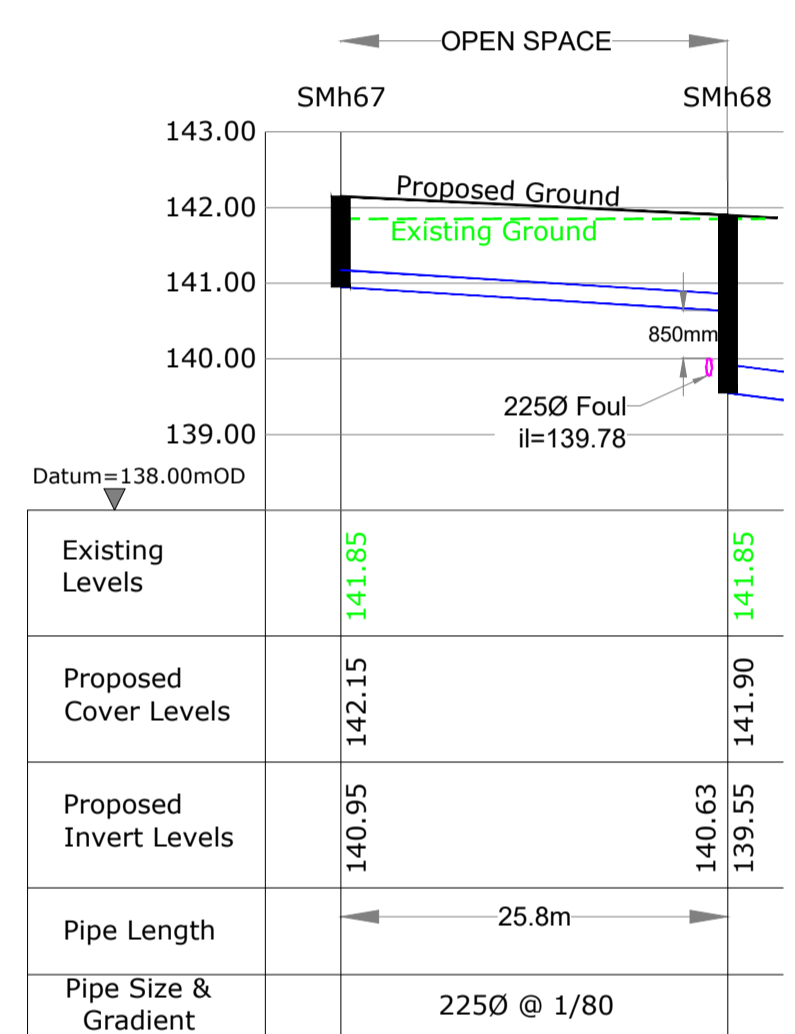


S/W Longitudinal Section SMh67 to SMh68  
Vertical Scale 1:100  
Horizontal Scale 1:500

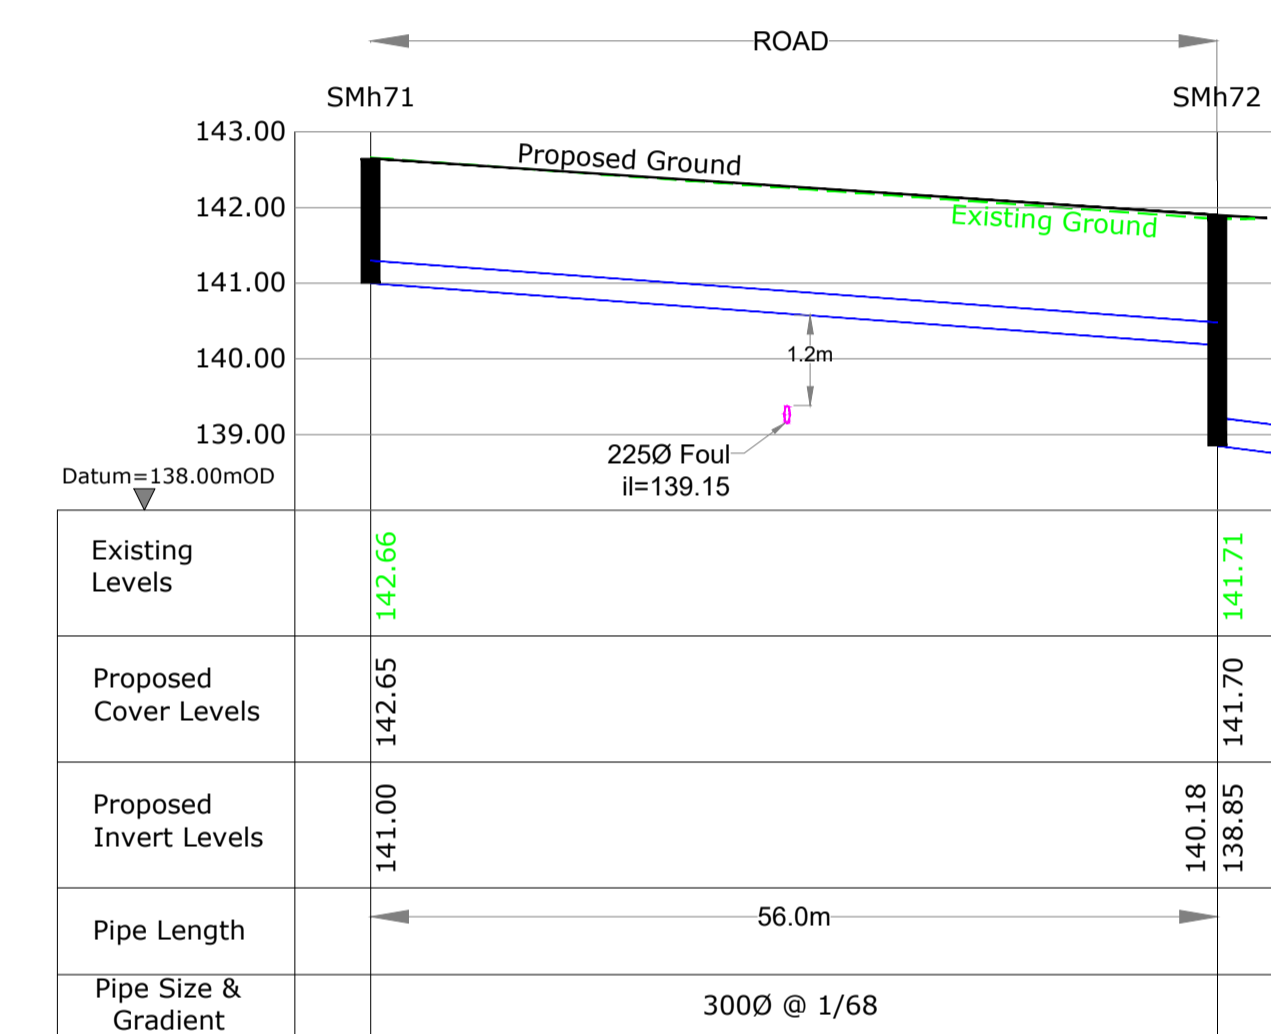

S/W Longitudinal Section SMh71 to SMh72  
Vertical Scale 1:100  
Horizontal Scale 1:500

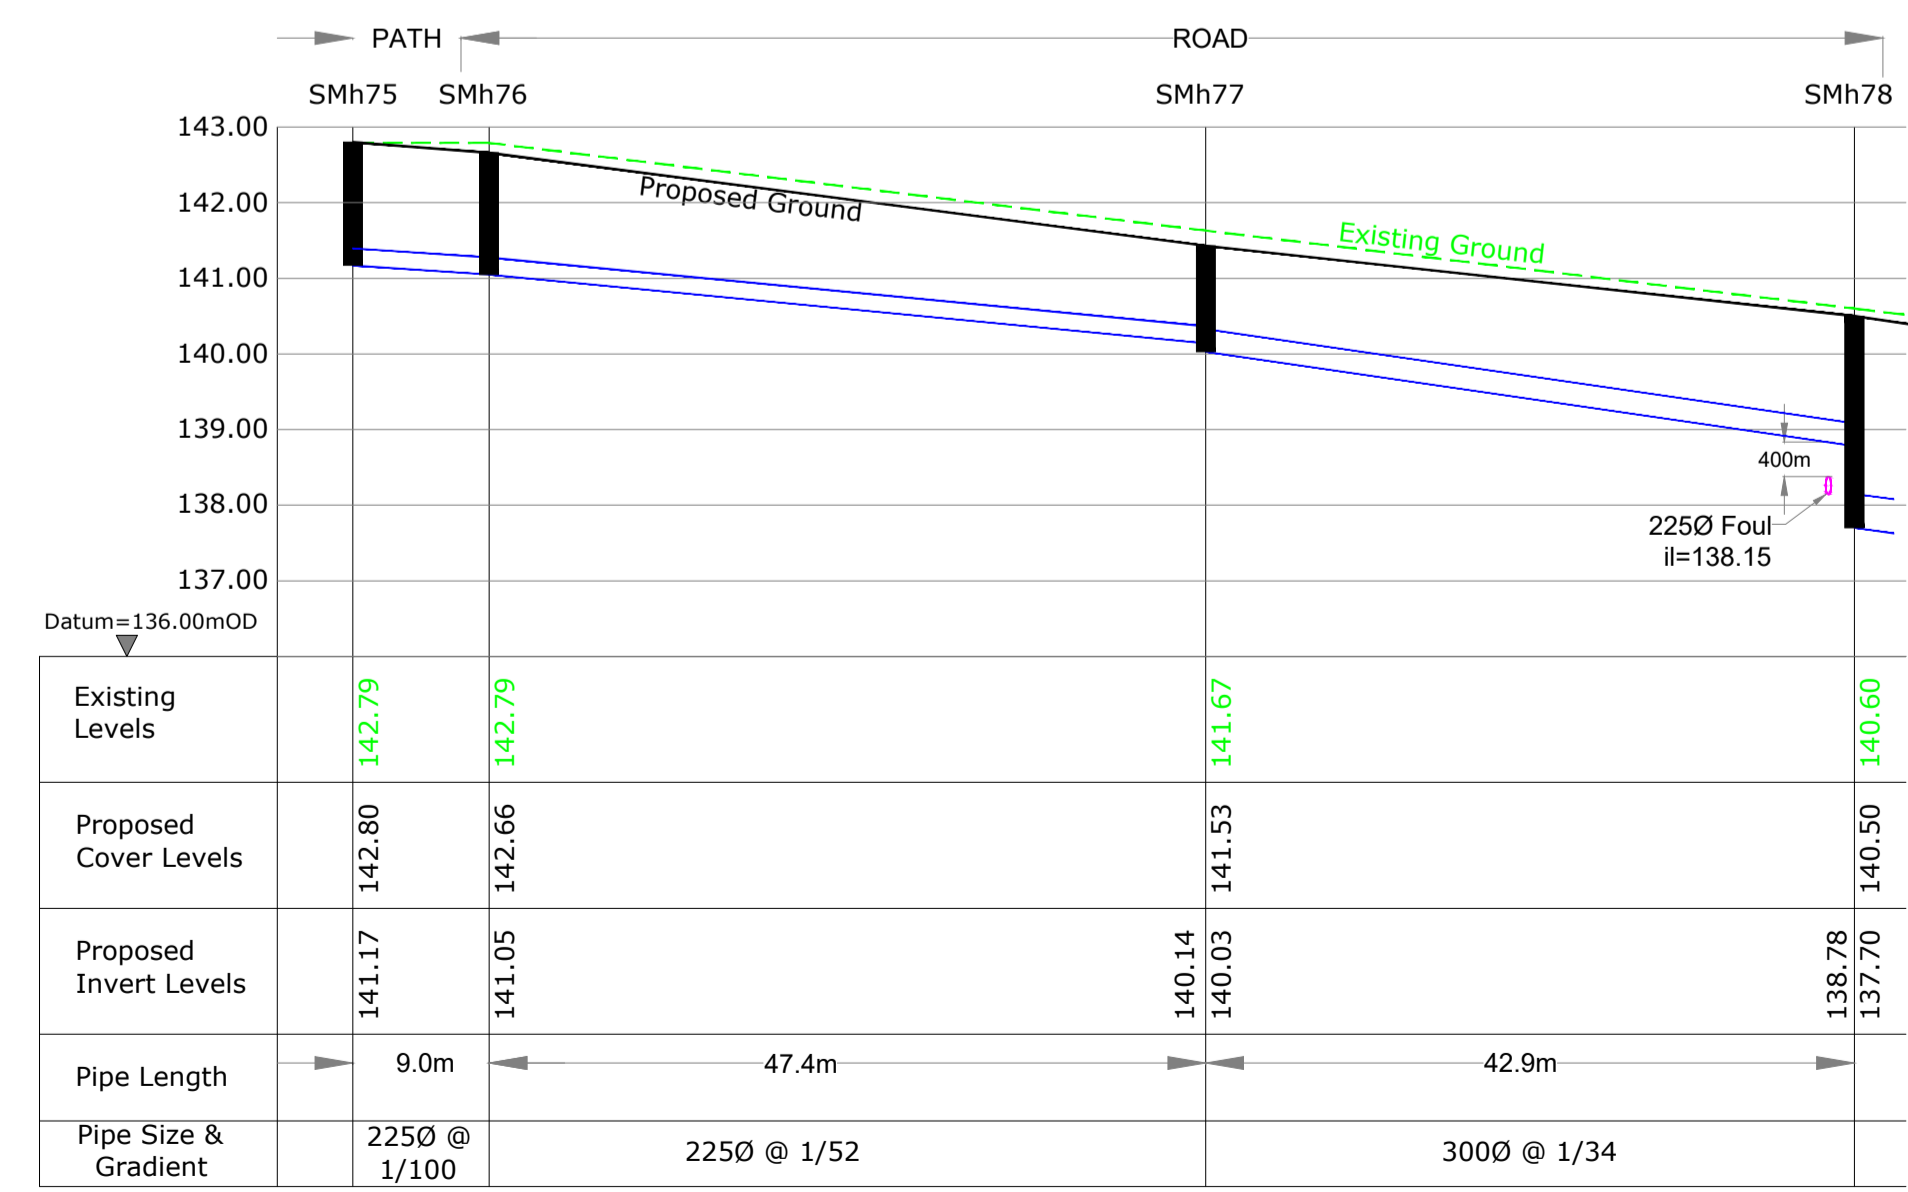

S/W Longitudinal Section SMh75 to SMh78  
Vertical Scale 1:100  
Horizontal Scale 1:500

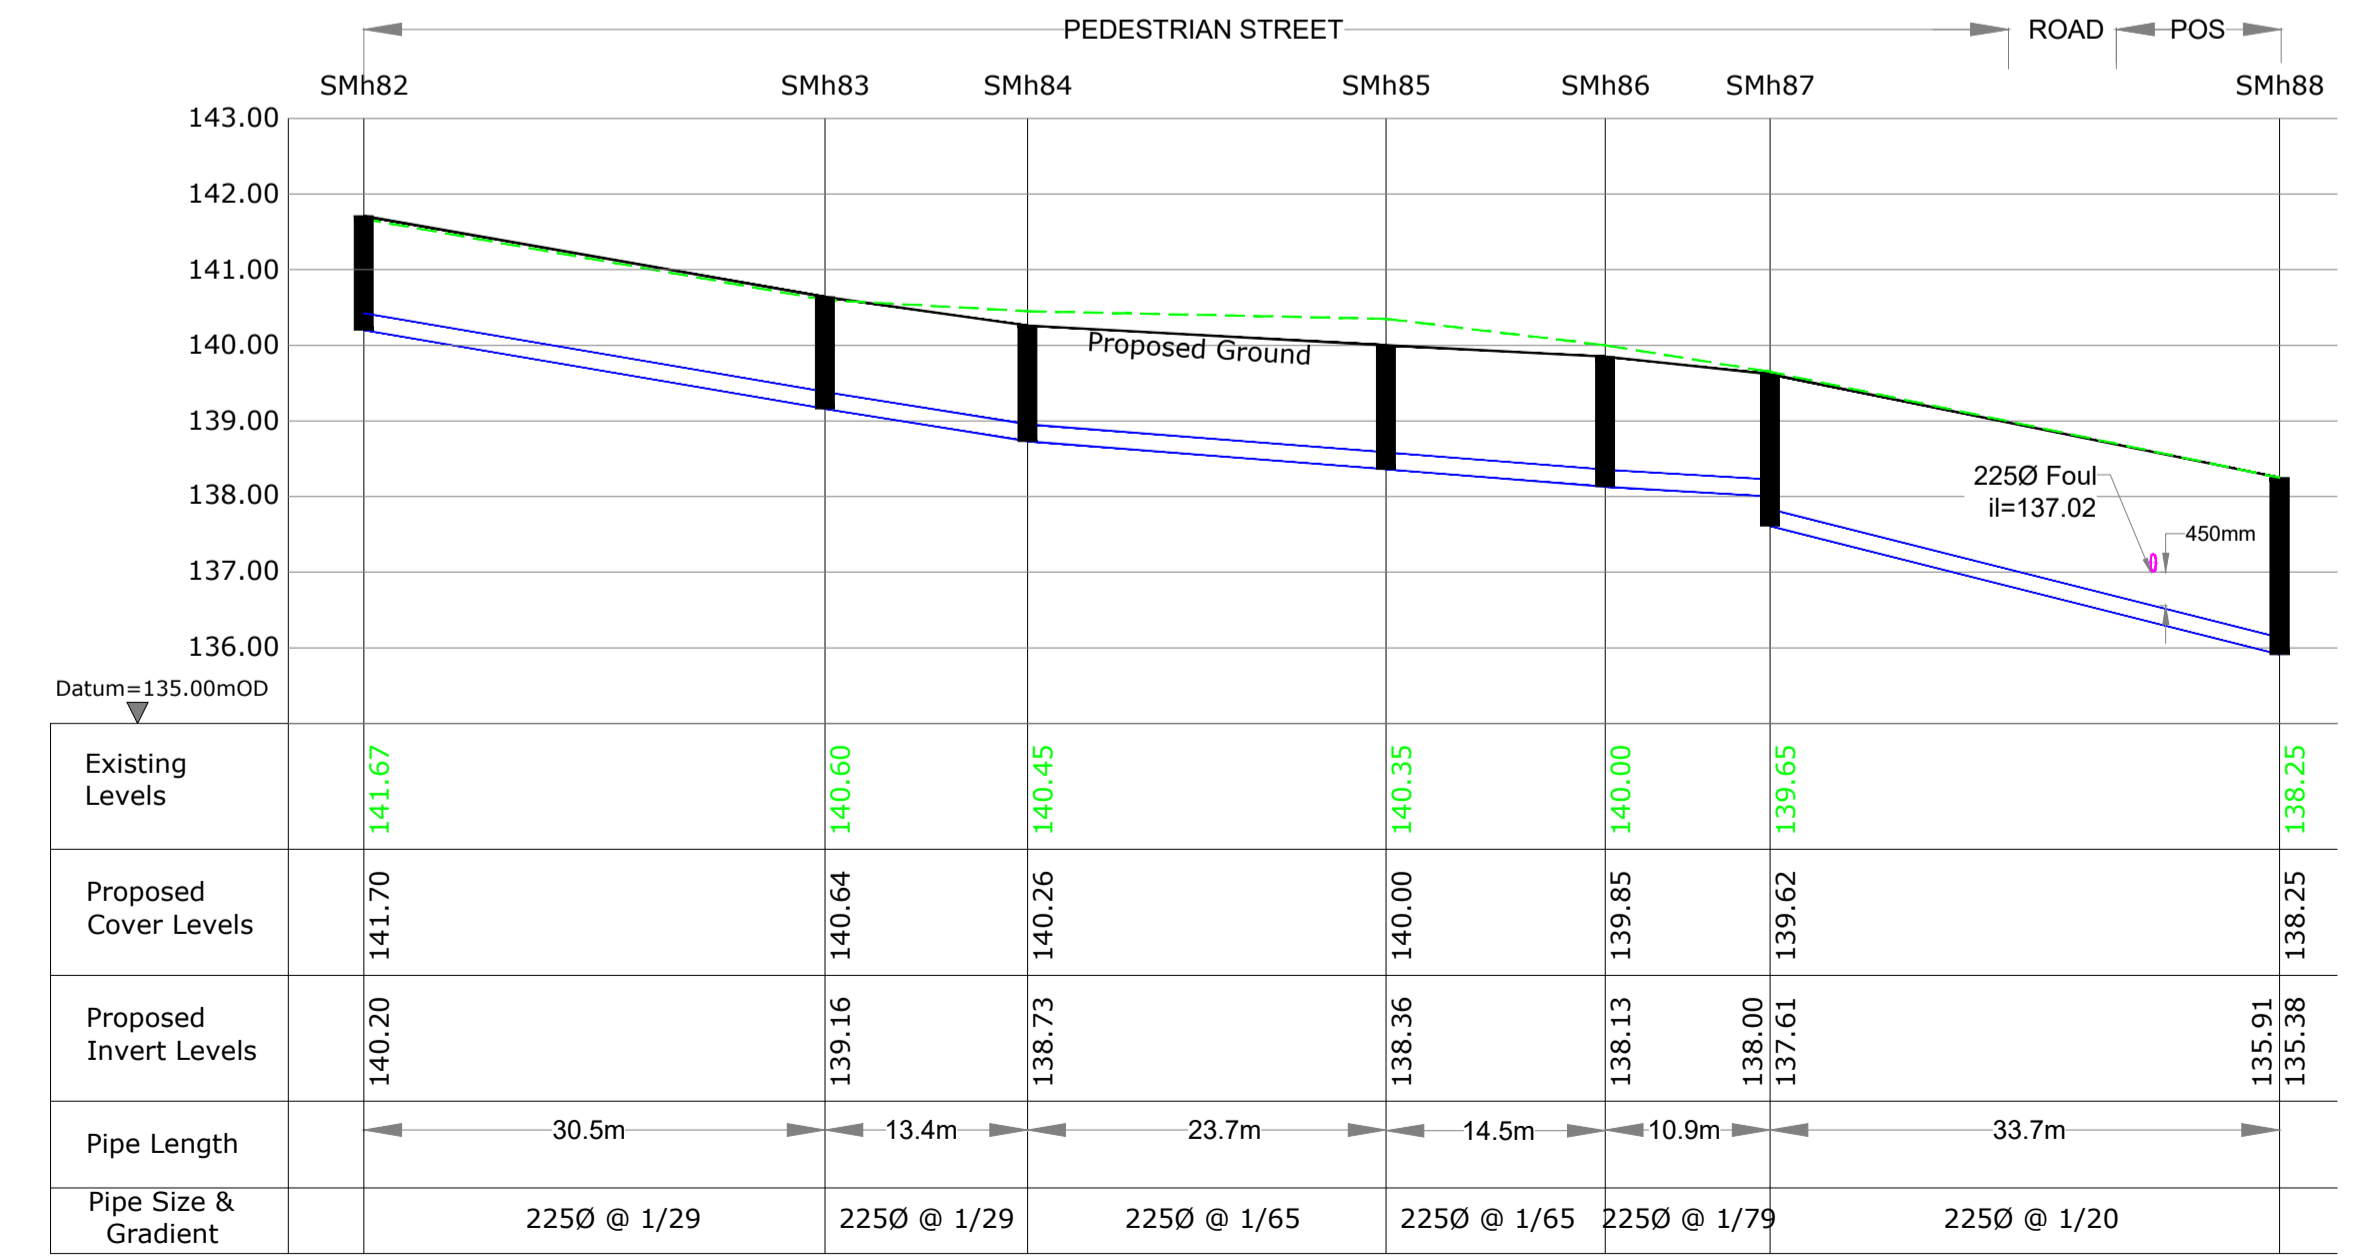

S/W Longitudinal Section SMh82 to SMh88  
Vertical Scale 1:100  
Horizontal Scale 1:500

- S/W Notes:
1. Read this drawing in conjunction with all other relevant Engineers and Architects drawings.
  2. Do not scale this drawing. Use only written dimensions.
  3. Do not set out from this drawing unless specifically confirmed by the Engineers beforehand.
  4. All levels shown are to Main Head datum (mOD).
  5. The contractor is to check all service connections before commencing any site development works.
  6. The Engineer is to be informed of discrepancies that may arise before the contractor commences any site development works, if in doubt - ask!
  7. Manhole and road gully details to comply with Greater Dublin Regional Code of practice for Drainage Works.
  8. Refer also to the Manhole details drawing's provided for further information.
  9. Where cover to pipes is less than 1.2m in roads, 1.0m in public areas and 0.9m in grassed/landscaped areas, surround the pipe 150mm of concrete.

THIS IS A PLANNING DRAWING ONLY AND CANNOT BE USED FOR CONSTRUCTION PURPOSES

REFER TO Dwg. No. 2104C/303-304 FOR PLAN ALIGNMENT OF S/W SEWER SHOWN ON THIS DRAWING

REV	DATE	DESCRIPTION

**ROGER MULLARKEY & ASSOCIATES**  
Consulting Structural and Civil Engineers  
Duncreevan, Kilcock, Co. Kildare  
Tel: +353 1 610 3755 Mob: +353 87 232 4917  
E-mail: info@rmullarkey.ie www.rmullarkey.ie

Project  
**KILTERNAN VILLAGE LRD**

Drawing Title	Architect
<b>S/W LONGITUDINAL SECTIONS- Sheet 5</b>	<b>MCORM Architects</b>

Date	Drawn By	Scales	Dwg.No.	Stage	Rev
May'23	RM	As Shown @A1	2104C/327	LRD STAGE 3	