



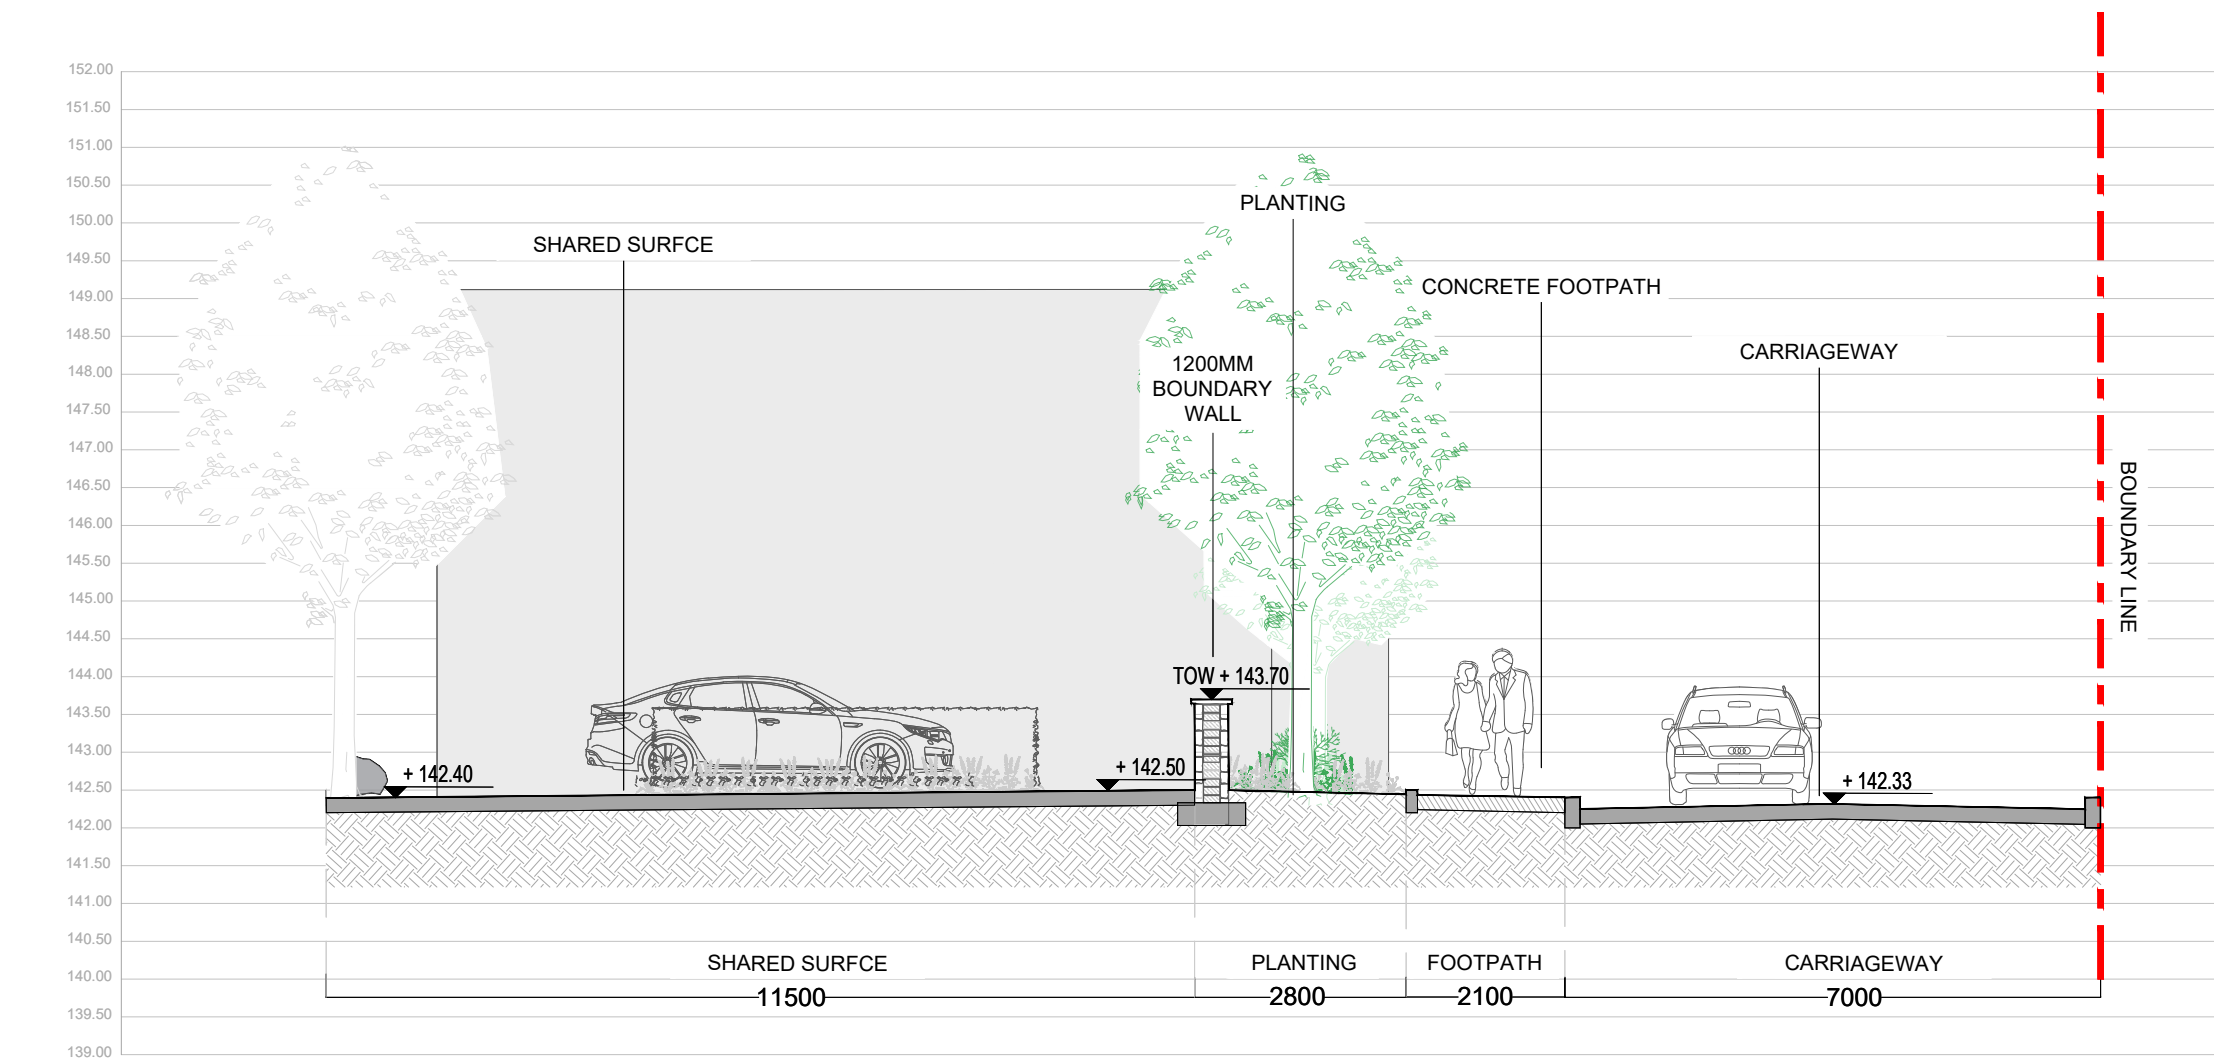


01 SECTION 01
SCALE: 1:100 @ A1

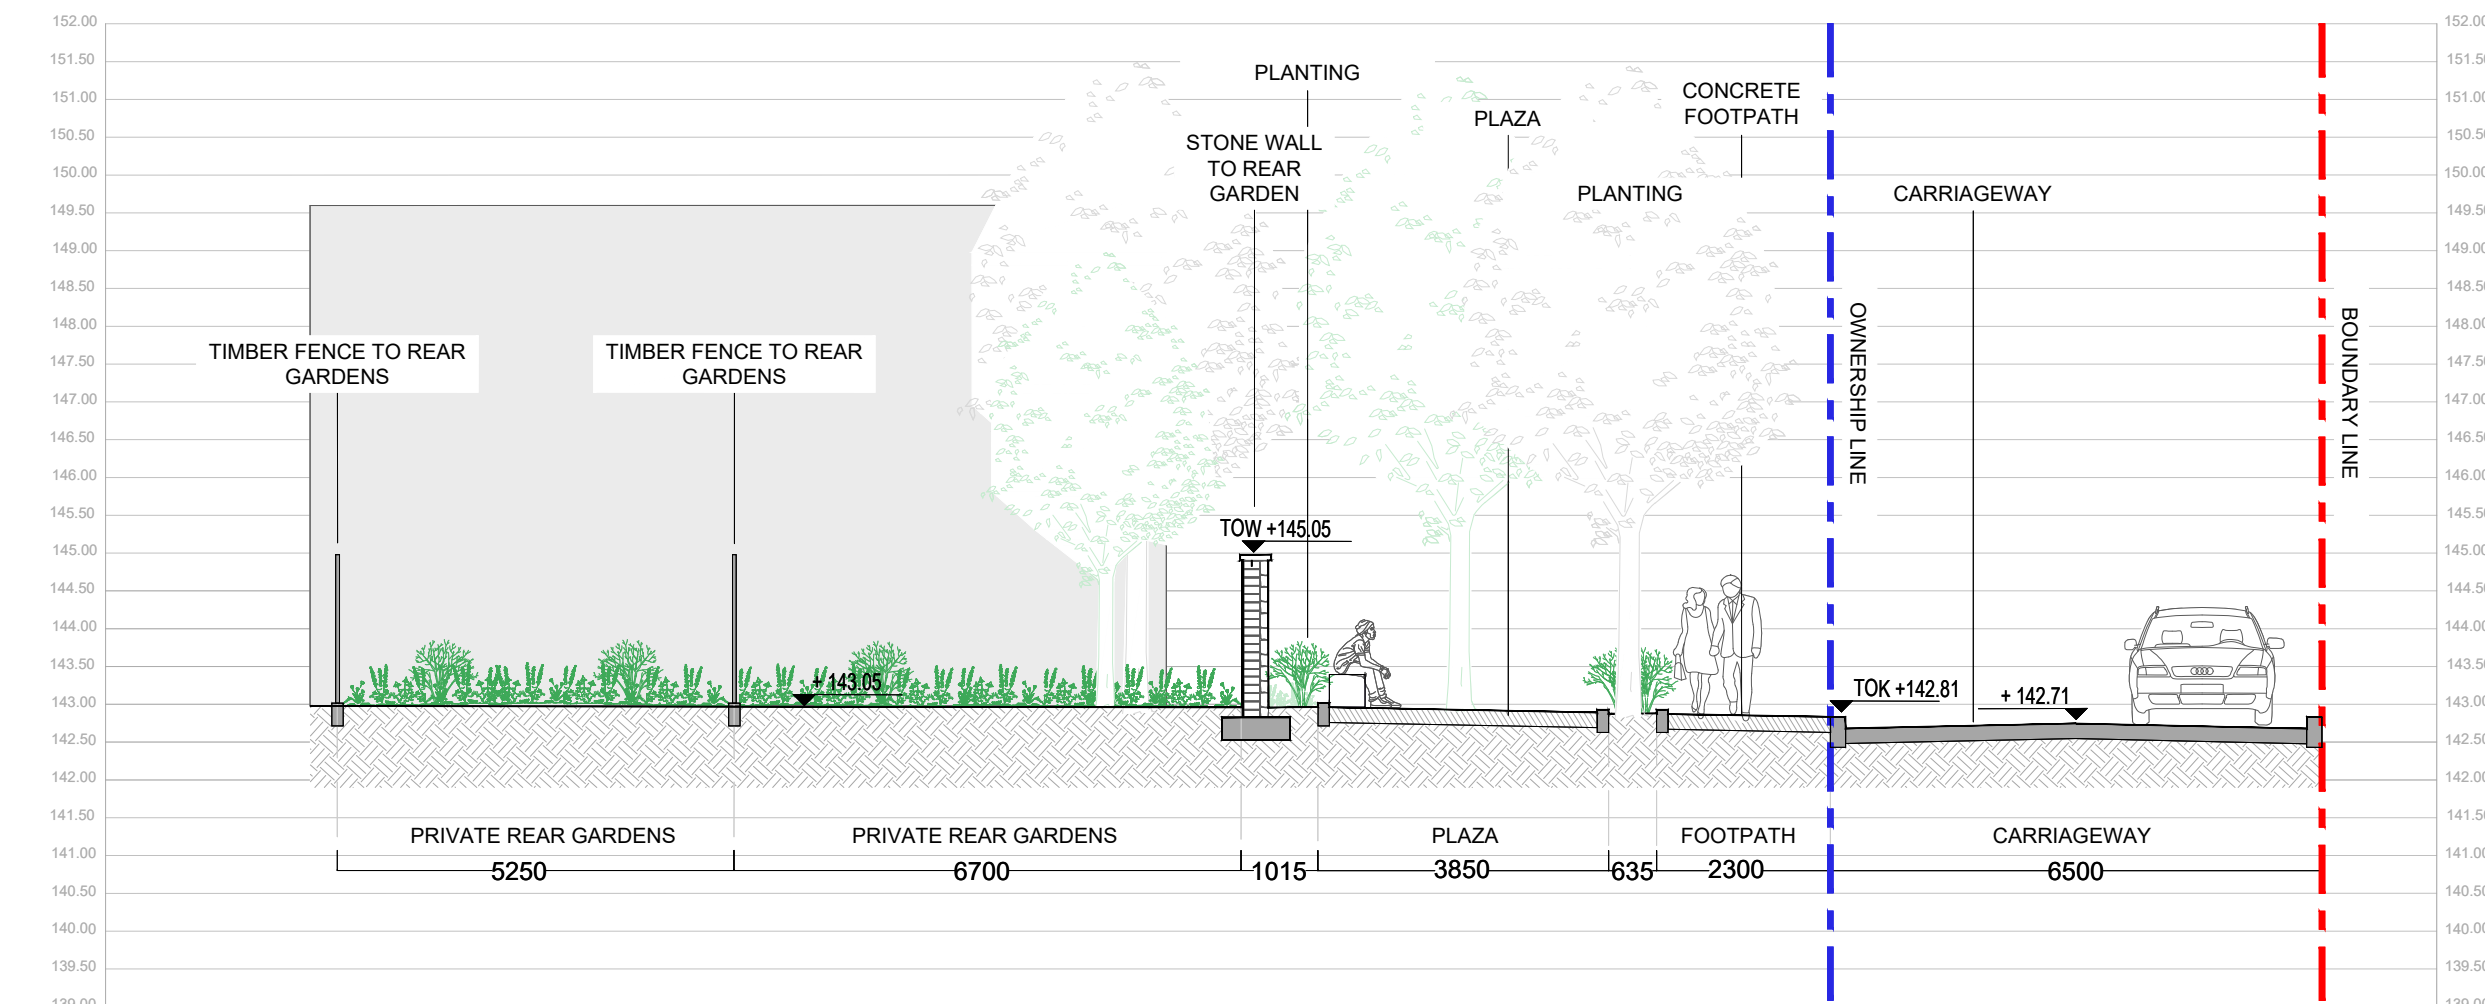


02 SECTION 02
SCALE: 1:100 @ A1



03 SECTION 03
SCALE: 1:100 @ A1

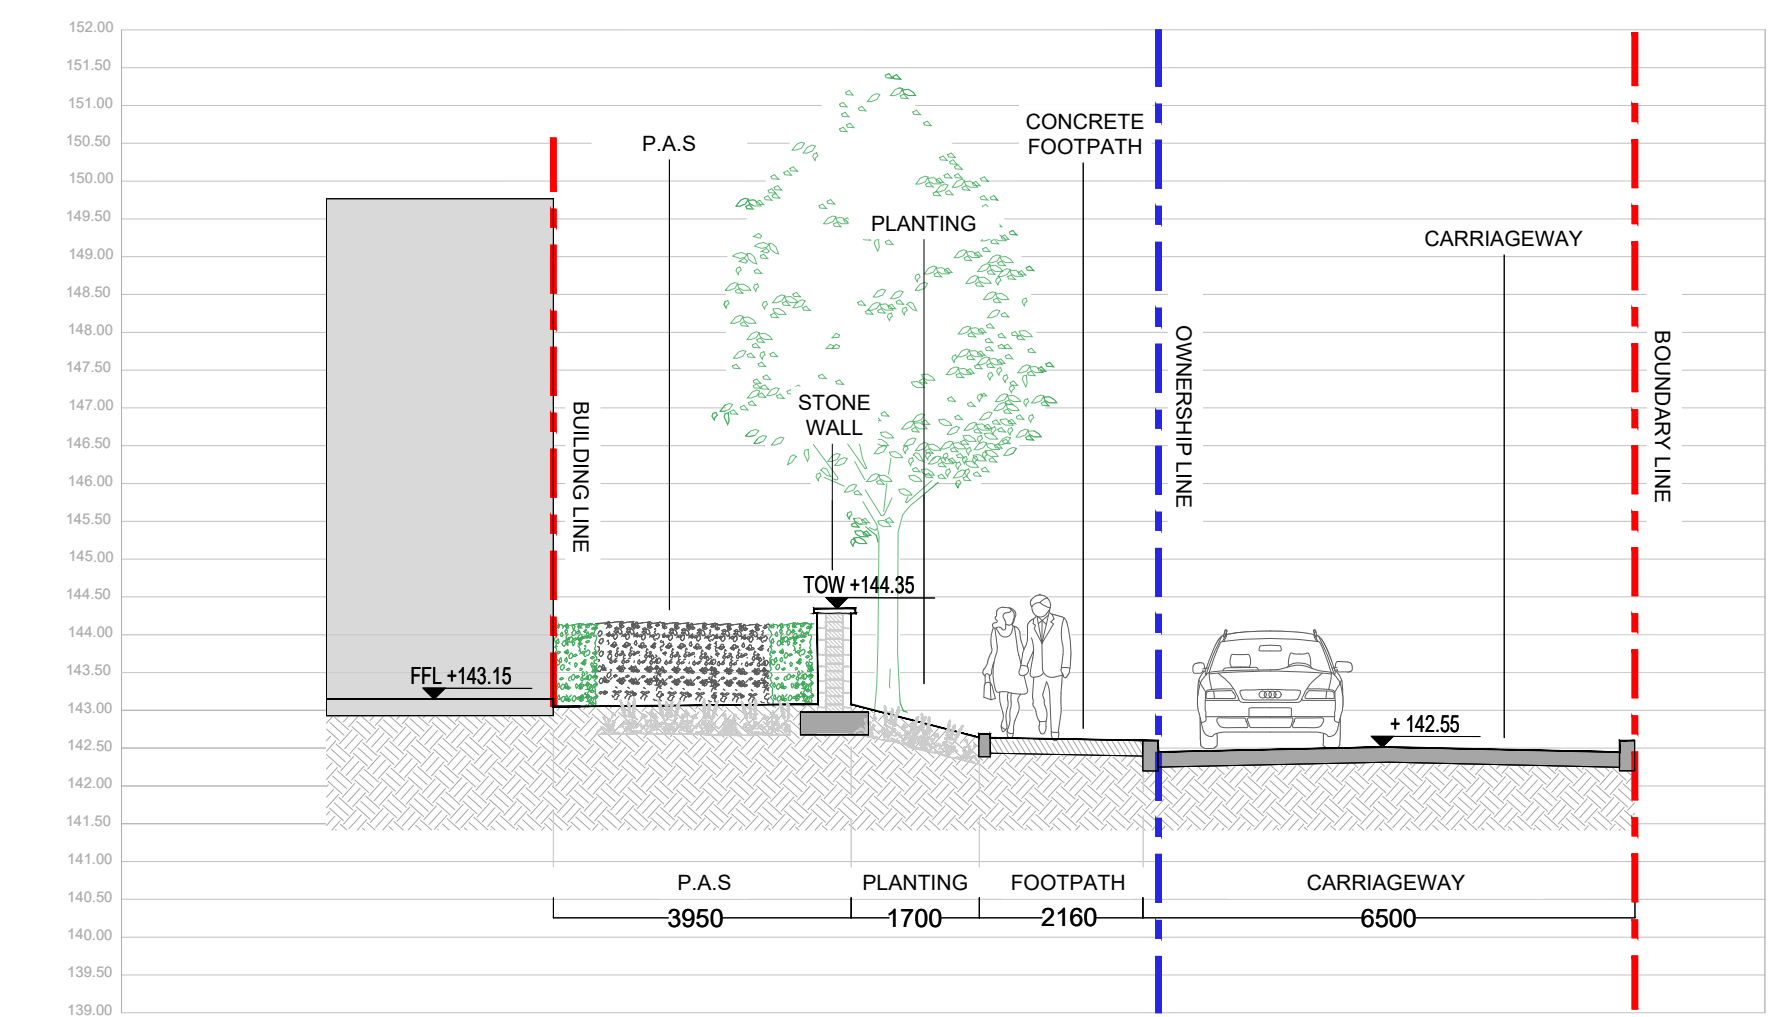

04 SECTION 04
SCALE: 1:100 @ A1

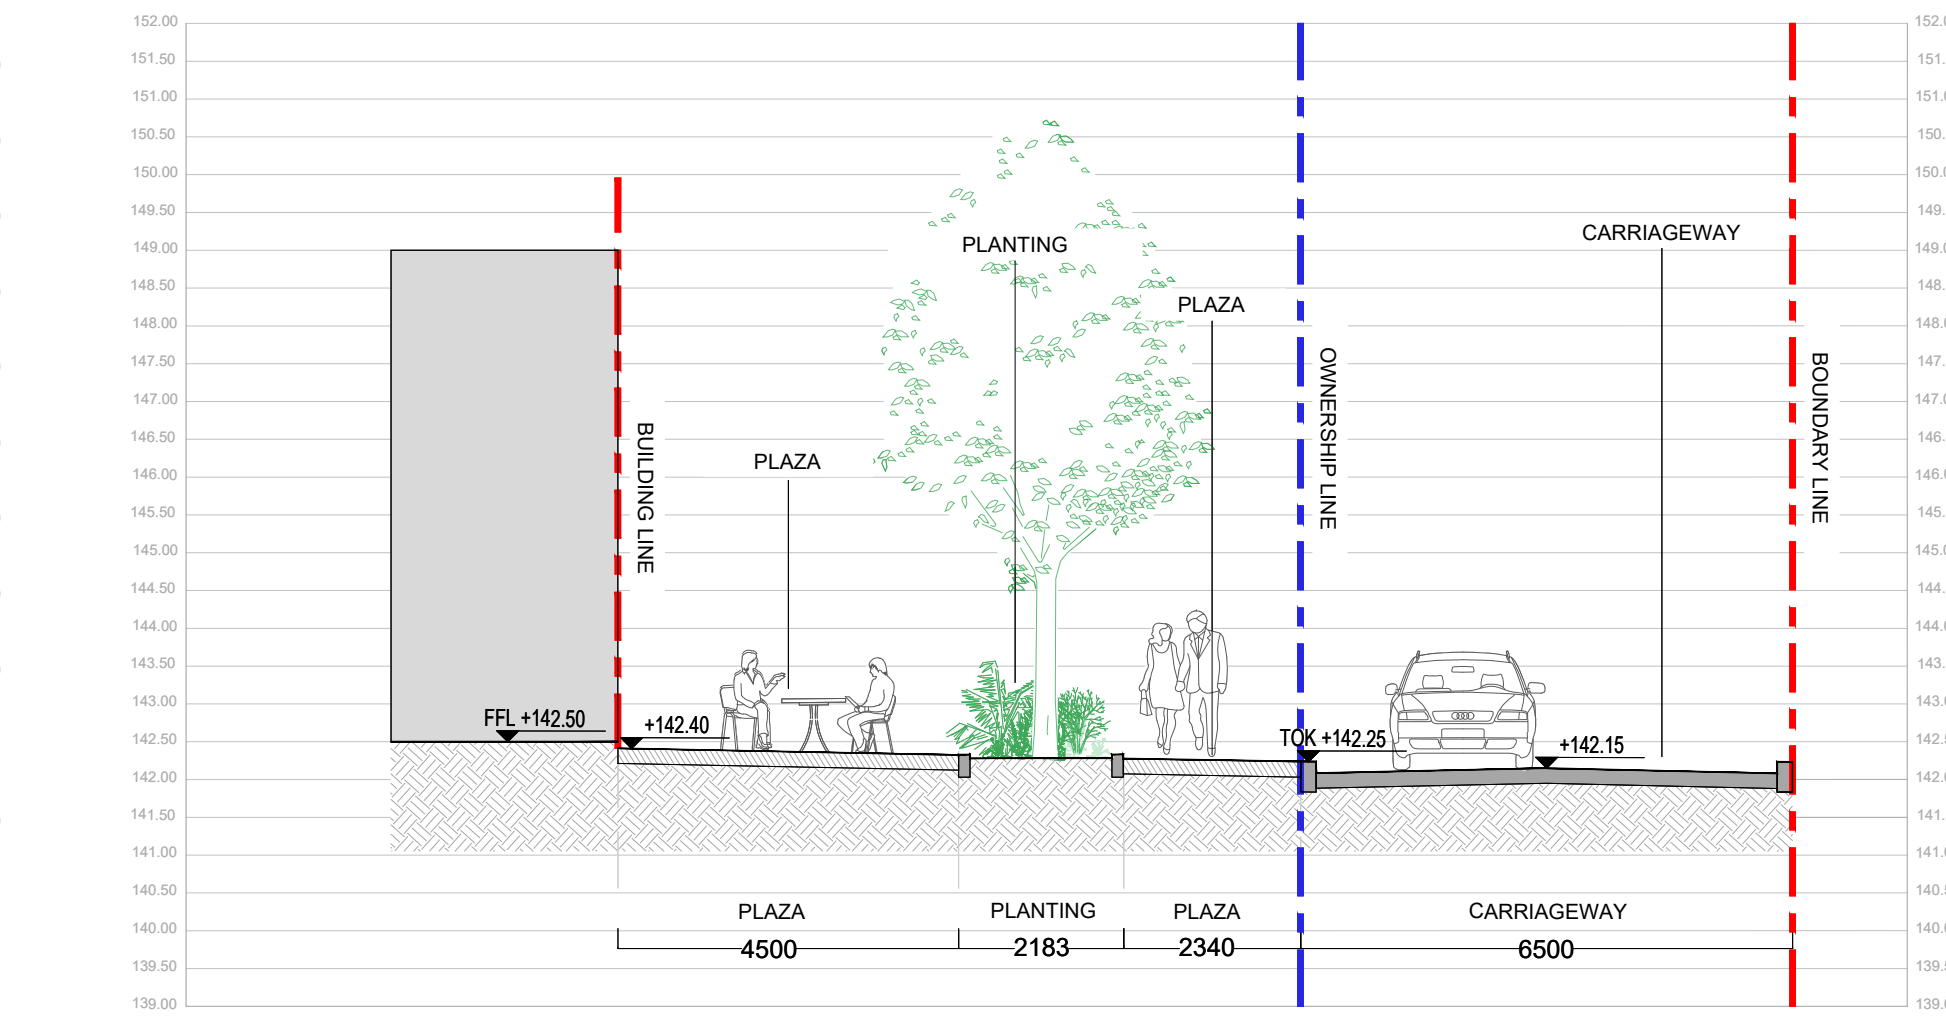

05 SECTION 05
SCALE: 1:100 @ A1



NOTE
NO PART OF THIS DOCUMENT MAY BE RE-PRODUCED OR TRANSMITTED IN ANY FORM OR STORED IN ANY RETRIEVAL SYSTEM OF ANY NATURE WITHOUT THE WRITTEN PERMISSION OF THE LANDSCAPE ARCHITECT AS COPYRIGHT HOLDER EXCEPT AS AGREED FOR USE ON THE PROJECT FOR WHICH THE DOCUMENT WAS ORIGINALLY ISSUED

APPLICANT: LISCOVE LIMITED

ARCHITECTS: MCORM ARCHITECTS

REVISIONS:			
Job No.	30A6A	Drawn By	AC, BA, RM
Dwg No.	L1-800-1	Checked By	JM
Scale	1:100 @ A1	Date	2024

JOB DESCRIPTION	
Site	KILTERNAN
Project	KILTERNAN VILLAGE LRD
Title	SECTION - SHEET 1 OF 6