




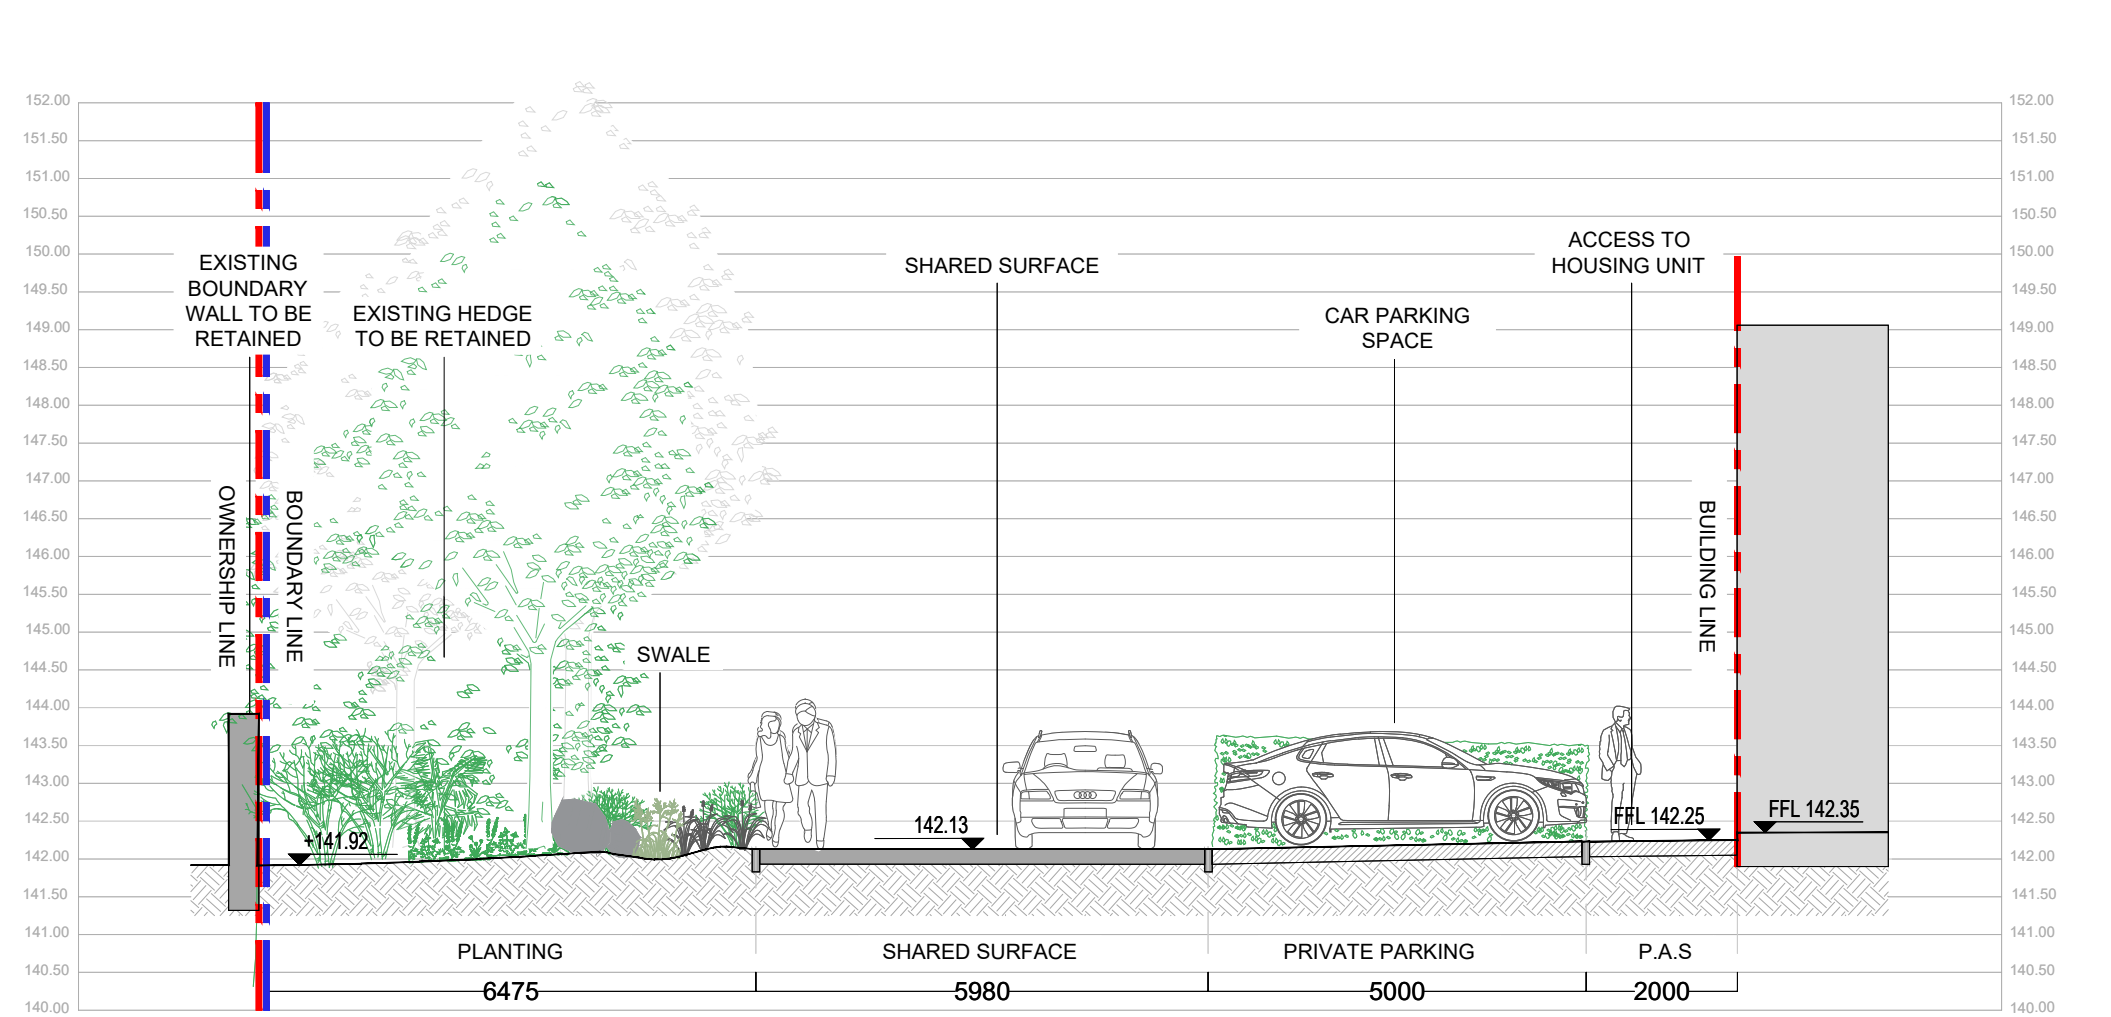


09 SECTION 09
SCALE: 1:100 @ A1

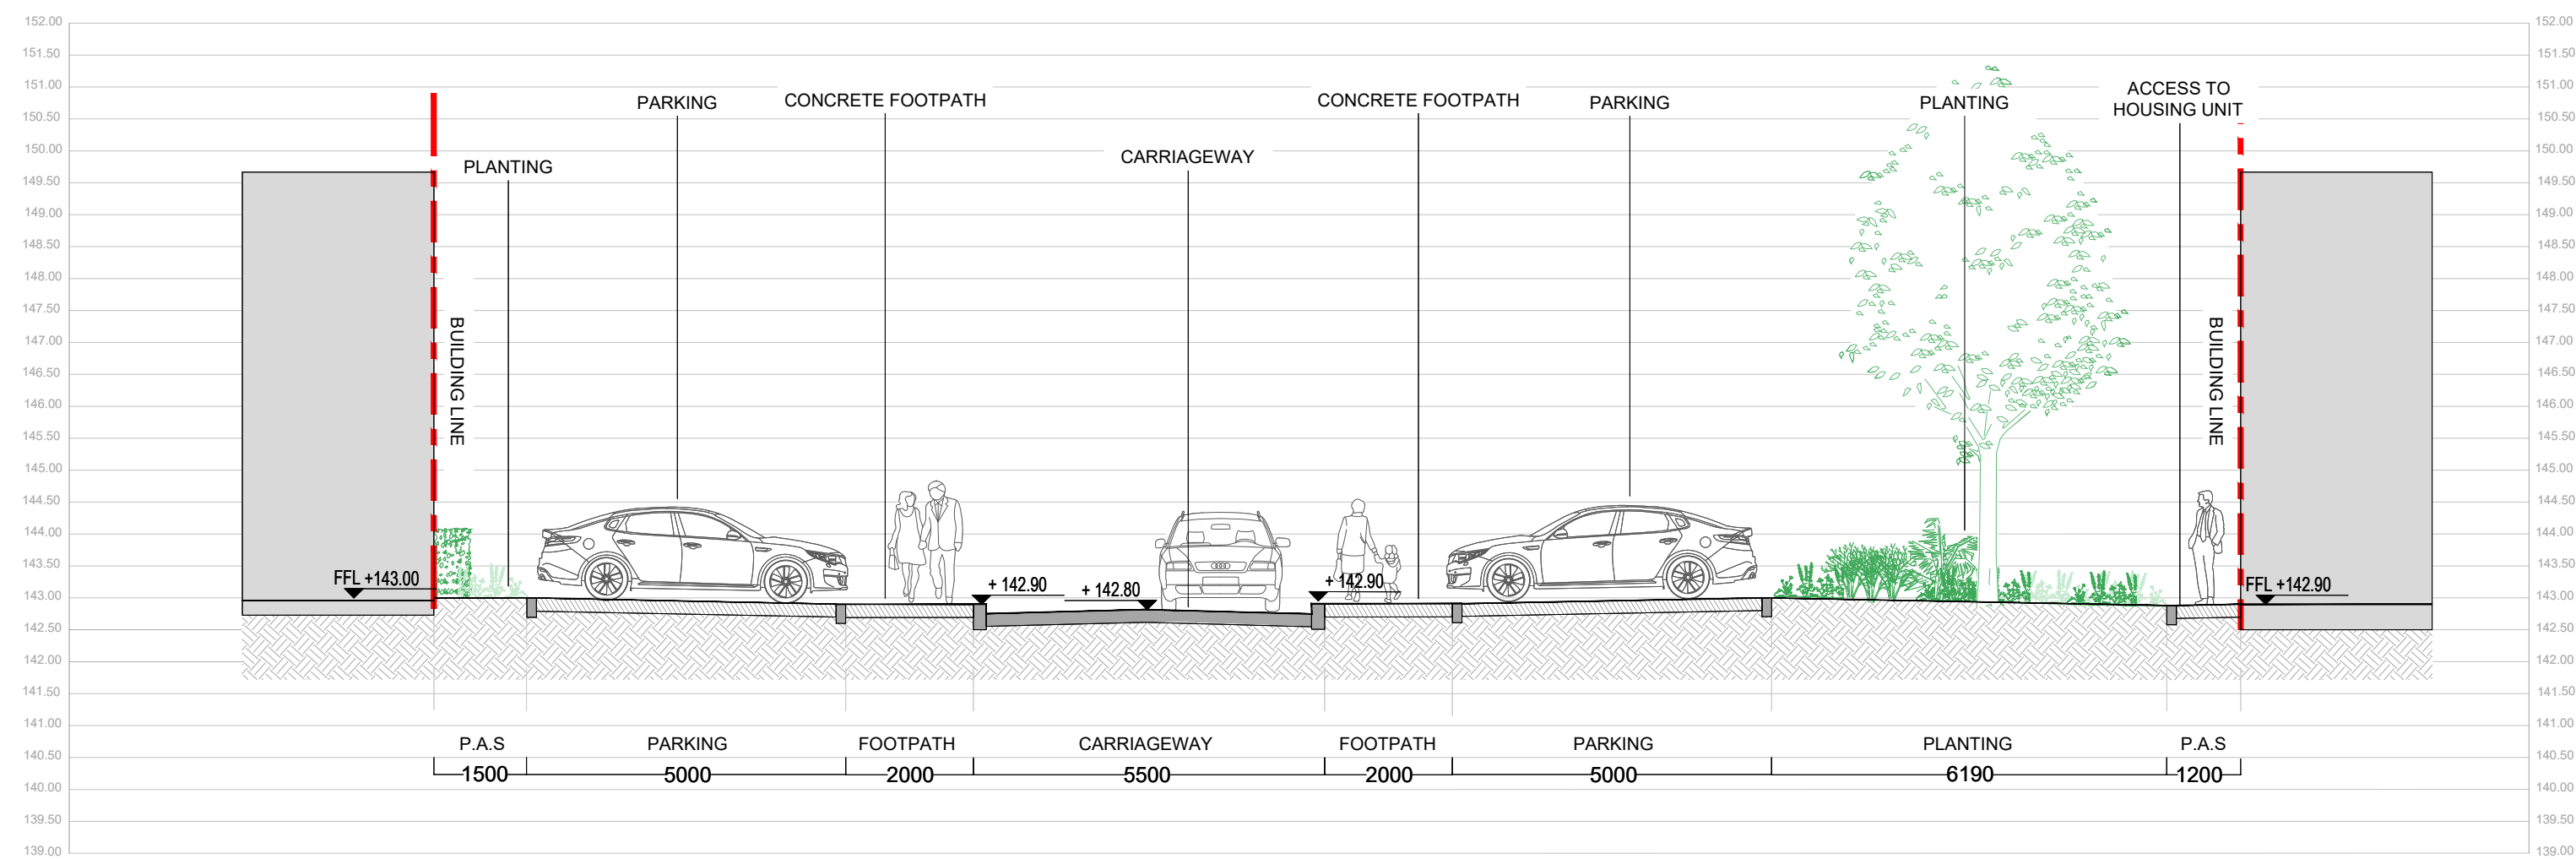


10 SECTION 10
SCALE: 1:100 @ A1

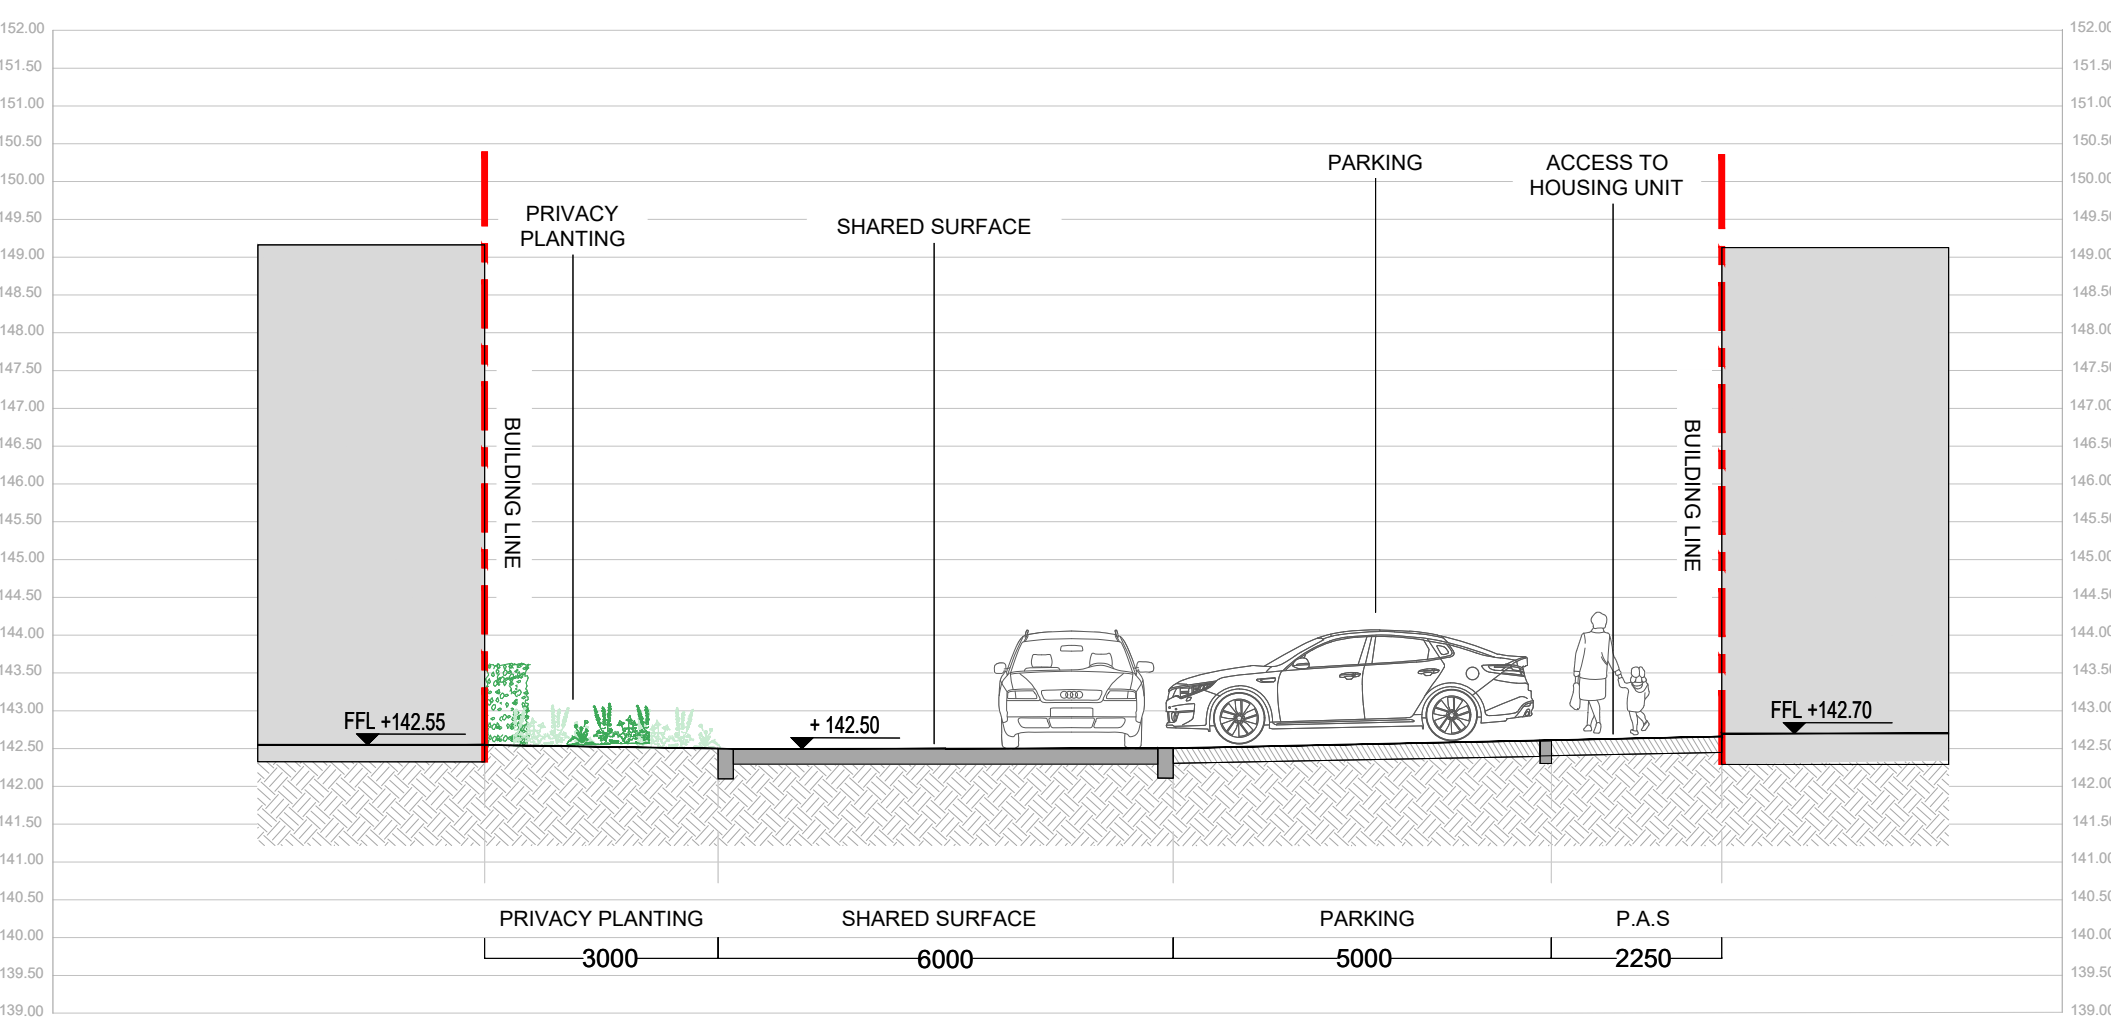


11 SECTION 11
SCALE: 1:100 @ A1

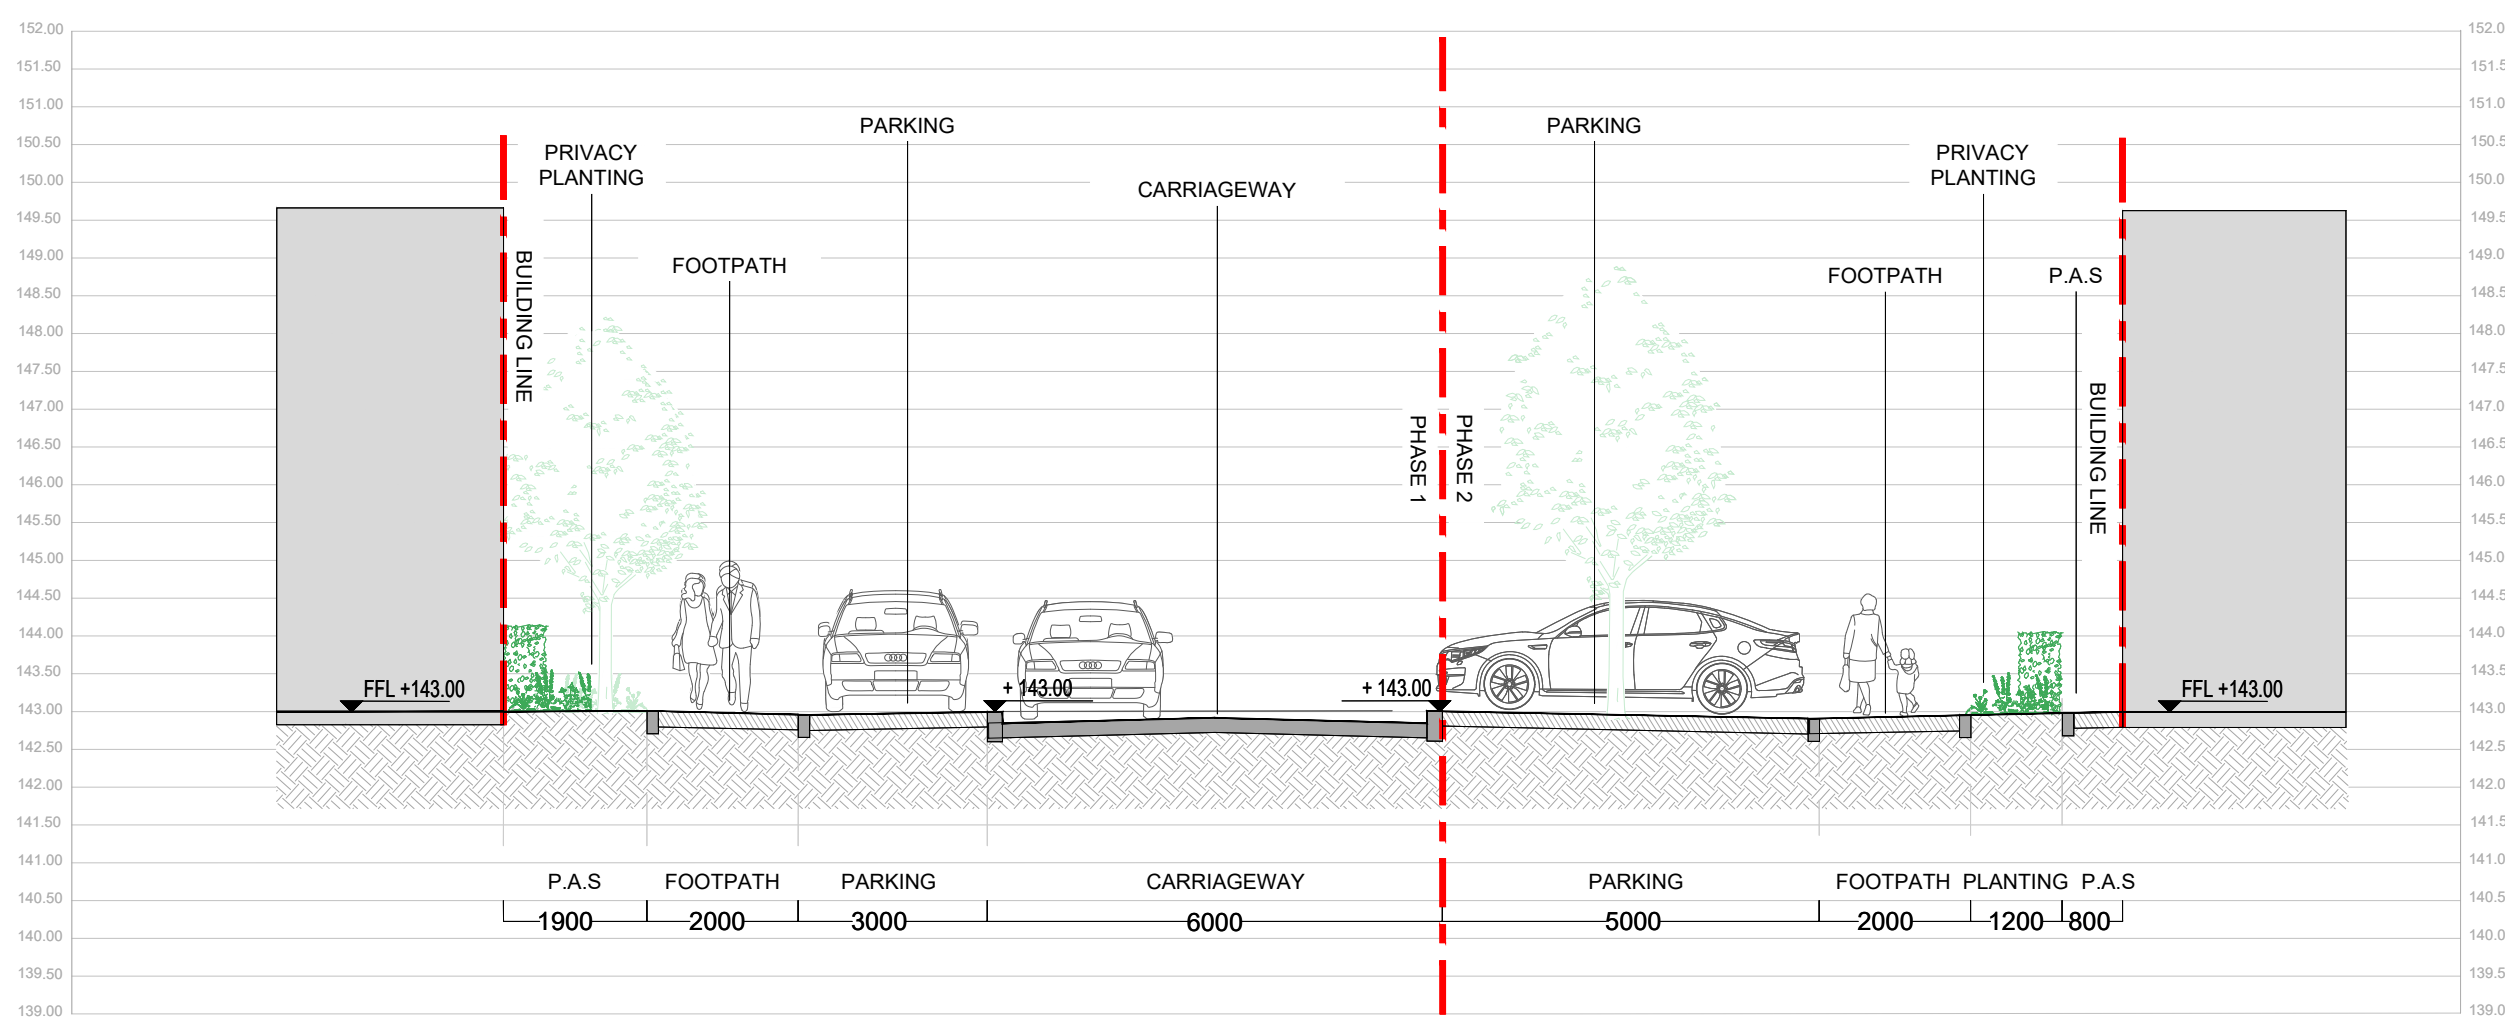

12 SECTION 12
SCALE: 1:100 @ A1

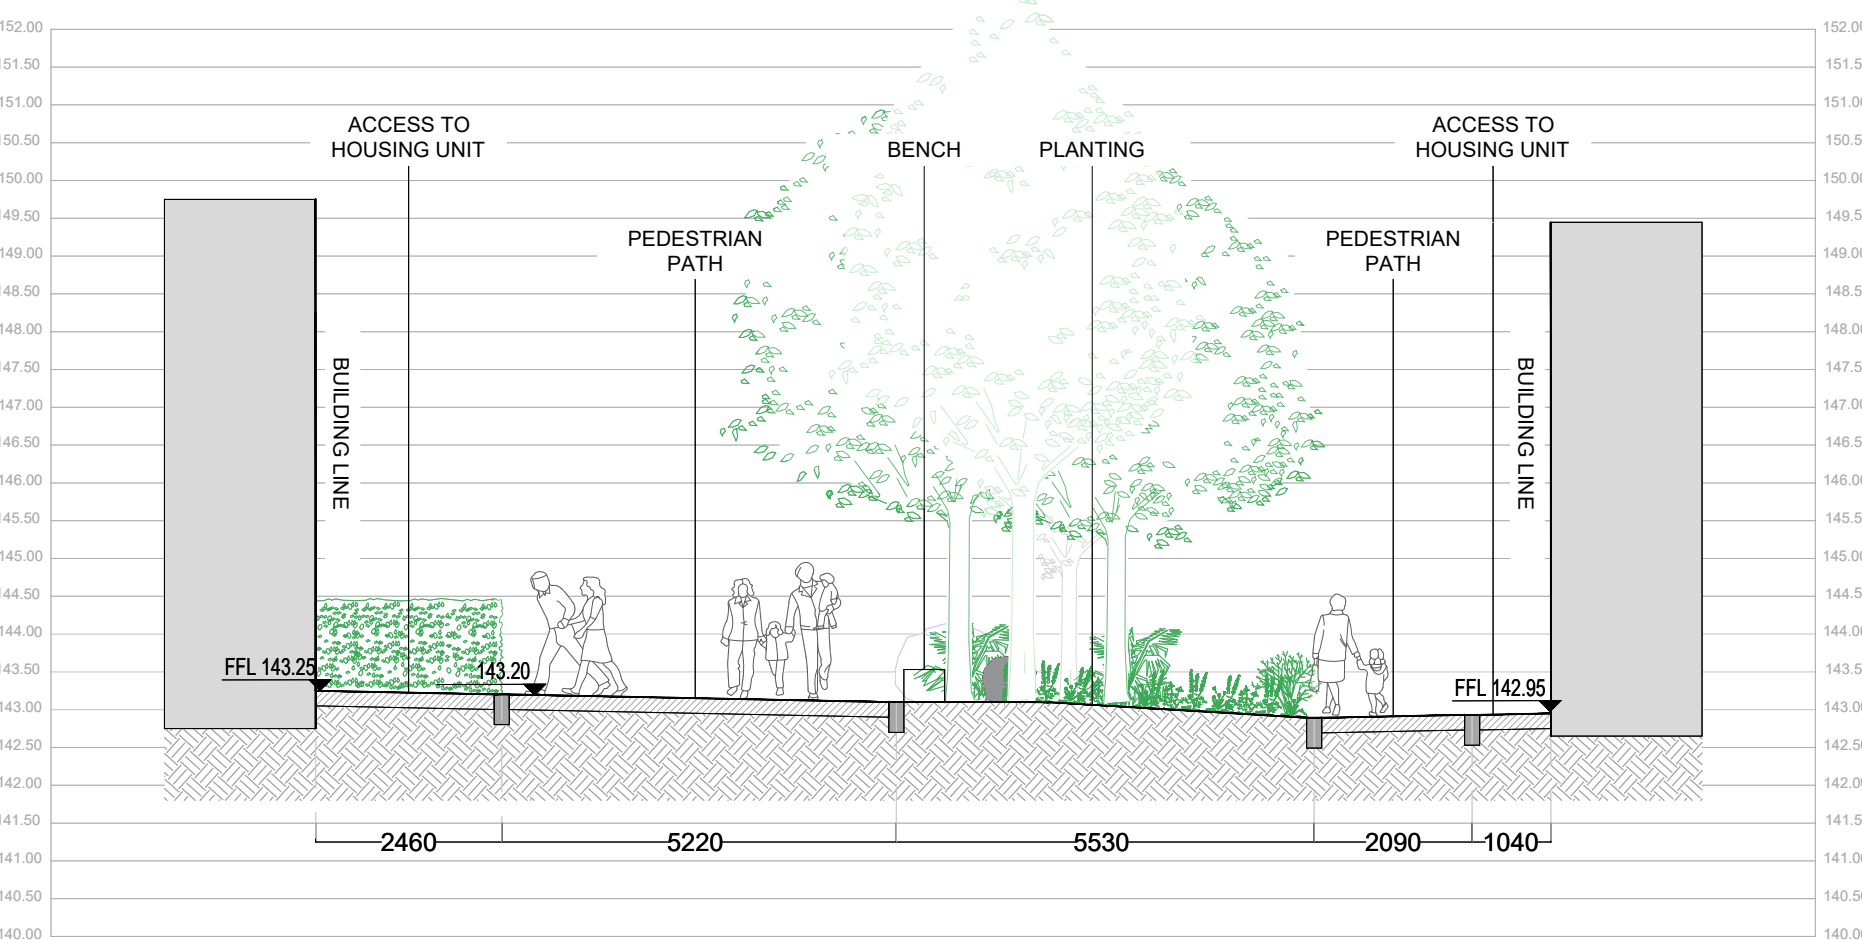

13 SECTION 13
SCALE: 1:100 @ A1

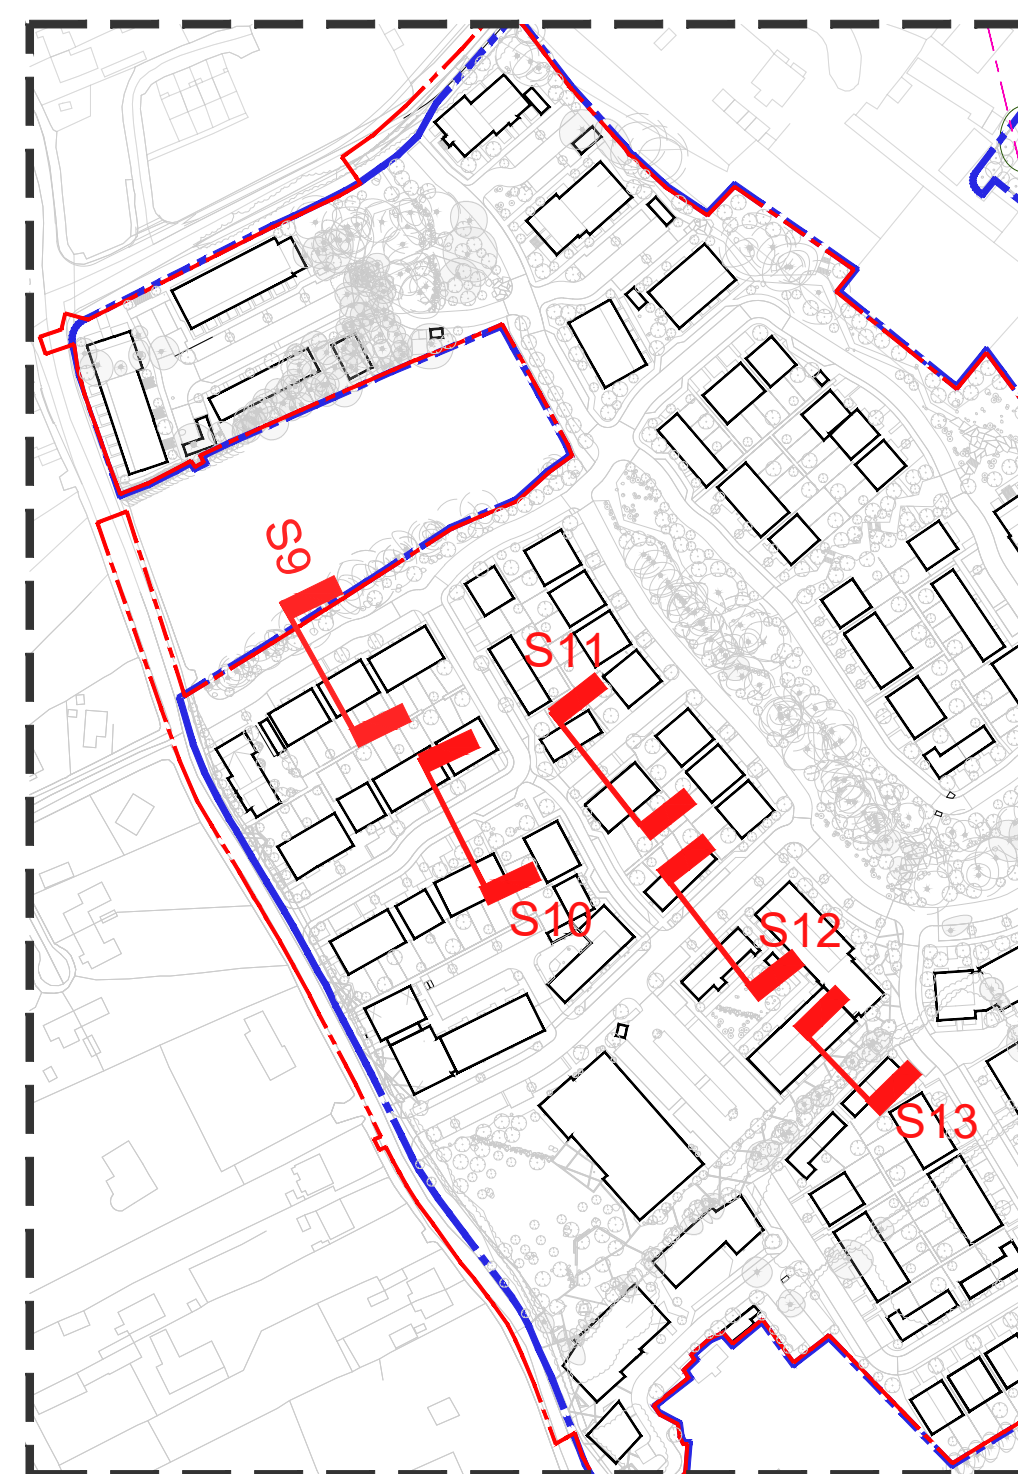

NOTE

NO PART OF THIS DOCUMENT MAY BE RE-PRODUCED OR TRANSMITTED IN ANY FORM OR STORED IN ANY RETRIEVAL SYSTEM OF ANY NATURE WITHOUT THE WRITTEN PERMISSION OF THE LANDSCAPE ARCHITECT AS COPYRIGHT HOLDER EXCEPT AS AGREED FOR USE ON THE PROJECT FOR WHICH THE DOCUMENT WAS ORIGINALLY ISSUED

APPLICANT: LISCOVE LIMITED

ARCHITECTS: MCORM ARCHITECTS

REVISIONS:

Job No.	30A6A	Drawn By	AC, BA, RM
Dwg No.	L1-800-3	Checked By	JM
Scale	1:100 @ A1	Date	2024

JOB DESCRIPTION

Site	KILTERNAN
Project	KILTERNAN VILLAGE LRD
Title	SECTION - SHEET 3 OF 6