

A1

DO NOT SCALE

File: 0086174-ATK-04-XX-DR-ZZ-900004.dwg

Date: Jul 15, 2024 - 12:15pm Plotted by: icheck

© ORDNANCE SURVEY IRELAND LICENSE NR. AR 0082523. ORDNANCE SURVEY IRELAND & GOVERNMENT OF IRELAND
ATKINS WILL NOT TO BE HELD LIABLE FOR THE USE OF THIS DATA ON ANY PROJECT OTHER THAN
MIXED USE DEVELOPMENT AT KILTERNAN, DUBLIN 18

Risk Level	X	Atkins Base Line - Low Risk
		Atkins Sensitive - Medium Risk
		Atkins Private - High Risk
		Client Critical - Already Marked

P03	FOR PLANNING	RC	16.03.24	PF	PF
P02	ISSUED FOR RFI	LC	13.03.24	PF	PF
P01	ISSUED FOR RFI	RR	12.12.23	PF	PF
Rev	Description	By	Date	Chk'd	Rev'd

Atkins House, 150-155 Airside
Business Park, Swords, Co. Dublin
Tel (+353) 01 810 8000
Fax (+353) 01 810 8001

Unit 2B, 2200 Cork Airport
Business Park, Cork
Tel (+353) 021 429 0300
Fax (+353) 021 429 0360

1st Floor Technology House
Parkmore Technology Park, Galway
Tel (+353) 091 786 050
Fax (+353) 091 779 830

ATKINS

Member of the SNC-Lavalin Group

Client
LISCOVE LTD.


Project
MIXED USE RESIDENTIAL LED DEVELOPMENT AT KILTERNAN DUBLIN 18

GENERAL NOTES

- ALL DIMENSIONS ARE IN MILLIMETRES UNLESS NOTED OTHERWISE
- ONLY WRITTEN DIMENSIONS SHALL BE USED. NO DIMENSIONS SHALL BE SCALED FROM THE DRAWINGS
- ALL LEVELS ARE IN METRES AND ARE TO MALIN HEAD DATUM
- ALL COORDINATES ARE IN METRES AND ARE TO IRISH TRANSVERSE MERCATOR
- DRAWINGS ARE TO BE READ IN CONJUNCTION WITH THE SPECIFICATION


LEGEND:

- SITE BOUNDARY
- LANDS IN OWNERSHIP OF THE APPLICANT
- PROPOSED WALL
- PROPOSED FOOTPATH
- PROPOSED SHARED PATH
- PROPOSED CARRIAGEWAY
- PROPOSED SHARE SURFACE TREATMENT
- UNCONTROLLED PEDESTRIAN CROSSING
- PROPOSED RAISED TABLE AT JUNCTIONS
- PROPOSED RAISED TABLE
- PROPOSED RAISED TABLE AT CROSSING
- PROPOSED PARKING SPACES
- PROPOSED UNDERCROFT PARKING SPACES
- PROPOSED MOTOR BIKE PARKING SPACES
- CYCLE PARKING
- SHEFFIELD STAND CYCLE PARKING
- PROPOSED LANDSCAPE AREA (REFER TO LANDSCAPE DRAWING)

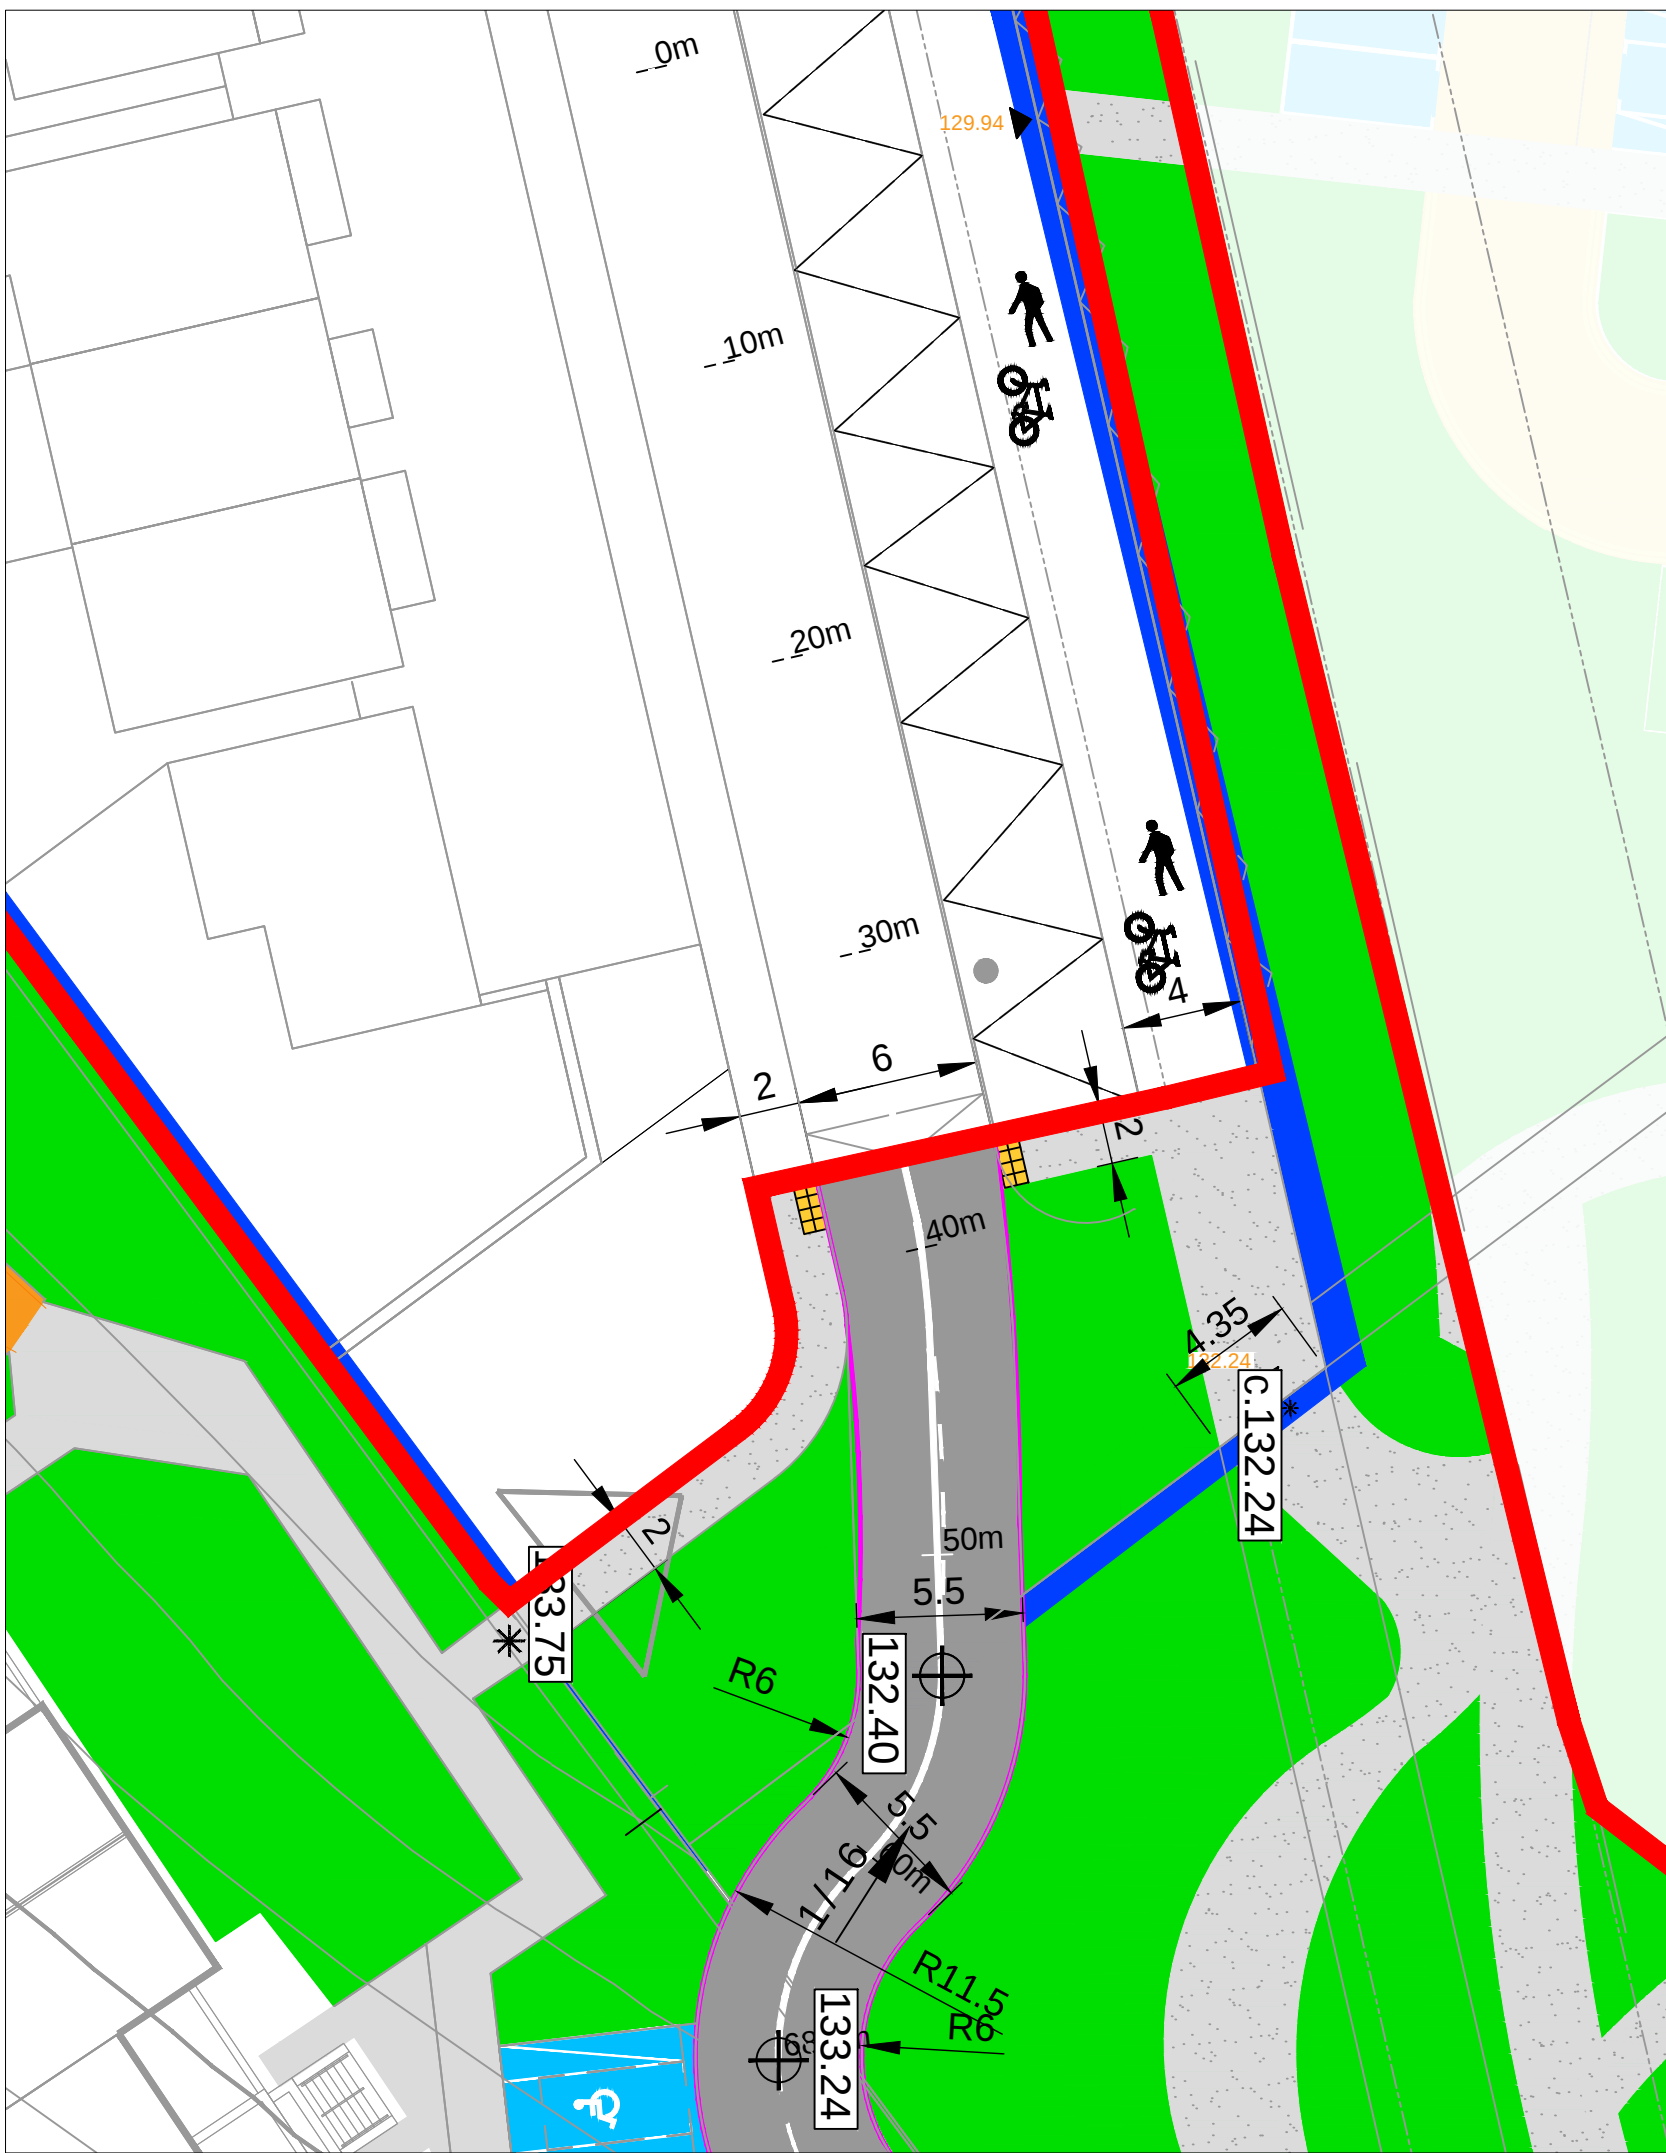

ACCESS ROAD PLAN VIEW
SCALE: A1 1: 250
A3 1: 500

ACCESS ROUTE LONG SECTION

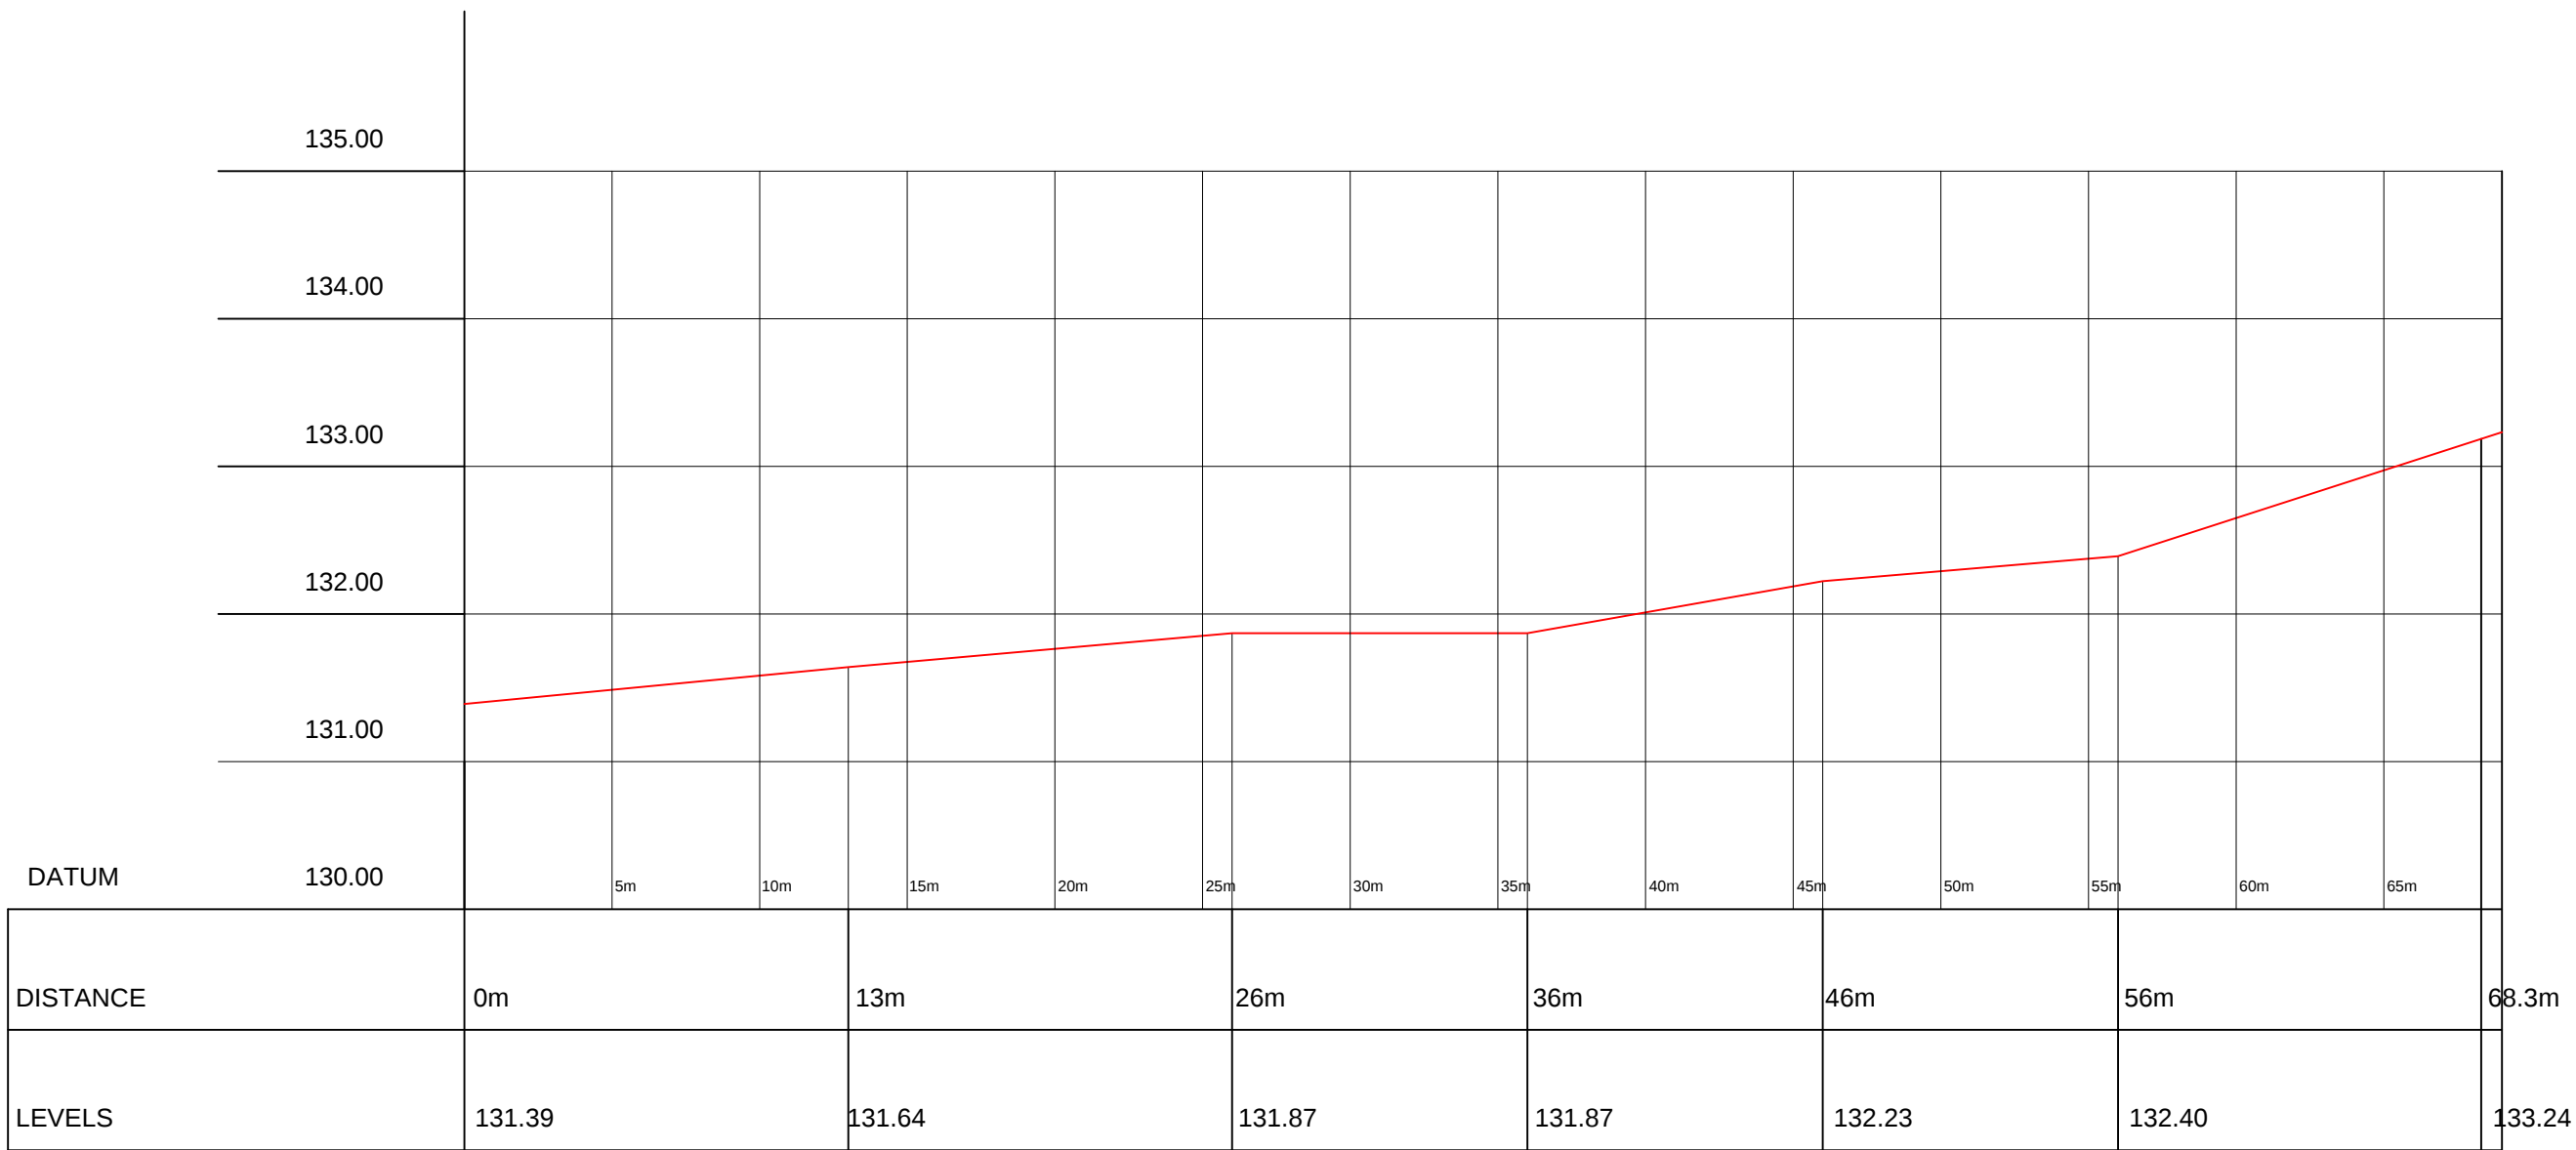

DATUM	130.00	5m	10m	15m	20m	25m	30m	35m	40m	45m	50m	55m	60m	65m
DISTANCE	0m		13m		26m		36m		46m		56m		68.3m	
LEVELS	131.39		131.64		131.87		131.87		132.23		132.40		133.24	

Purpose
FOR PLANNING

Title
ACCESS TO ROCKVILLE

Original Scale 1:250 at A1 1:500 at A3	Drawn RC Date 02.05.24	Checked PF Date 02.05.24	Reviewed PF Date 02.05.24	Authorised KB Date 02.05.24
Status P	Drawing Number 0086174-ATK-04-XX-DR-ZZ-900004	Rev P03		