


100
0 10
A1

DO NOT SCALE

File: 0086174-ATK-04-XX-DR-ZZ-900705 to 900709.dwg
Date: Jul 15, 2024 - 12:51pm
Plotted by: icolbeck



- GENERAL NOTES
1. ALL DIMENSIONS ARE IN MILLIMETRES UNLESS NOTED OTHERWISE
 2. ONLY WRITTEN DIMENSIONS SHALL BE USED. NO DIMENSIONS SHALL BE SCALED FROM THE DRAWINGS
 3. ALL LEVELS ARE IN METRES AND ARE TO MALIN HEAD DATUM
 4. ALL COORDINATES ARE IN METRES AND ARE TO IRISH TRANSVERSE MERCATOR
 5. DRAWINGS ARE TO BE READ IN CONJUNCTION WITH THE SPECIFICATION

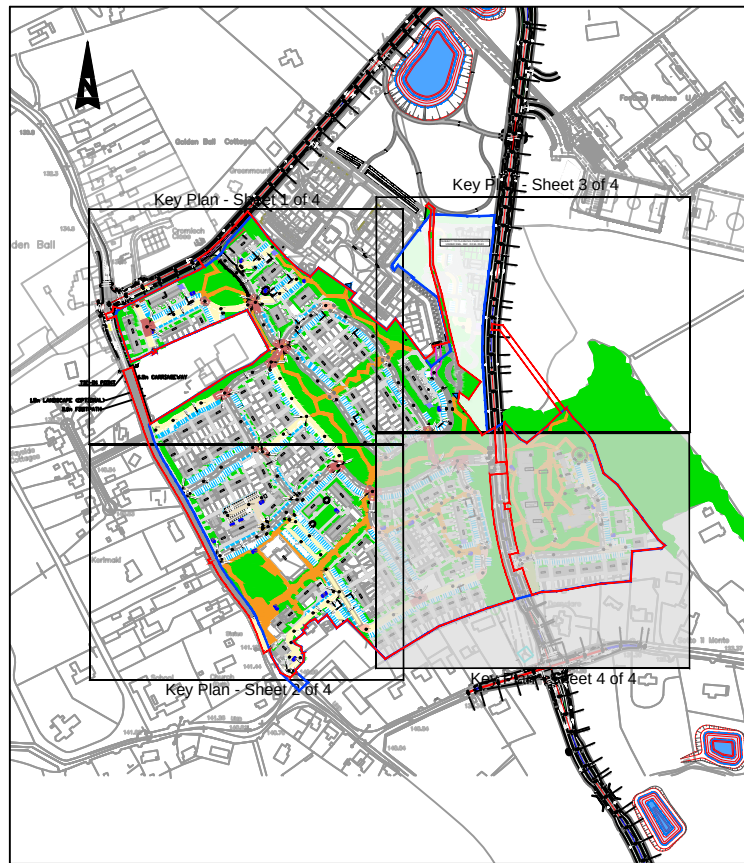

Key Plan

- LEGEND:
- SITE BOUNDARY
 - LANDS IN OWNERSHIP OF THE APPLICANT
 - PROPOSED WALL
 - PROPOSED FOOTPATH
 - PROPOSED SHARED PATH
 - PROPOSED CARRIAGEWAY
 - PROPOSED SHARE SURFACE TREATMENT
 - UNCONTROLLED PEDESTRIAN CROSSING
 - PROPOSED RAISED TABLE AT JUNCTIONS
 - PROPOSED RAISED TABLE
 - PROPOSED RAISED TABLE AT CROSSING
 - PROPOSED PARKING SPACES
 - PROPOSED UNDERCROFT PARKING SPACES
 - PROPOSED MOTOR BIKE PARKING SPACES
 - CYCLE PARKING
 - SHEFFIELD STAND CYCLE PARKING
 - PROPOSED LANDSCAPE AREA (REFER TO LANDSCAPE DRAWING)

© ORDNANCE SURVEY IRELAND LICENSE NR. AP 0082523. ORDNANCE SURVEY IRELAND & GOVERNMENT OF IRELAND
ATKINS WILL NOT BE HELD LIABLE FOR THE USE OF THIS DATA ON ANY PROJECT OTHER THAN MIXED USE DEVELOPMENT AT KILTERNAN, DUBLIN 18

Risk Level	Atkins Base Line - Low Risk
	Atkins Sensitive - Medium Risk
	Atkins Private - High Risk
	Client Critical - Already Marked

P04	FOR PLANNING	RC	16.06.24	PF	PF	PF
P03	LAYOUT UPDATE	RC	02.05.24	PF	PF	PF
P02	FOR PLANNING	RC	16.04.24	PF	PF	PF
P01	ISSUED FOR PLANNING	LC	13.11.23	PF	PF	KB
Rev	Description	By	Date	Chk'd	Rev'd	Auth

ATKINS
Member of the SNC-Lavalin Group

Atkins House, 150-155 Airside Business Park, Swords, Co. Dublin
Tel (+353) 01 810 8000
Fax (+353) 01 810 8001

Unit 2B, 2200 Cork Airport Business Park, Cork
Tel (+353) 021 429 0300
Fax (+353) 021 429 0360

1st Floor Technology House Parkmore Technology Park, Galway
Tel (+353) 091 786 050
Fax (+353) 091 779 630

Client
LISCOVE LTD.

Project
MIXED USE RESIDENTIAL LED DEVELOPMENT AT KILTERNAN DUBLIN 18

Purpose FOR PLANNING		Title KILTERNAN VILLAGE GENERAL ROAD LAYOUT SHEET 4 OF 4	
Original Scale 1:500 at A1	Drawn RC Date 16.06.24	Checked PF Date 16.06.24	Reviewed PF Date 16.06.24
Status P	Drawing Number 0086174-ATK-04-XX-DR-ZZ-900709	Rev P04	