
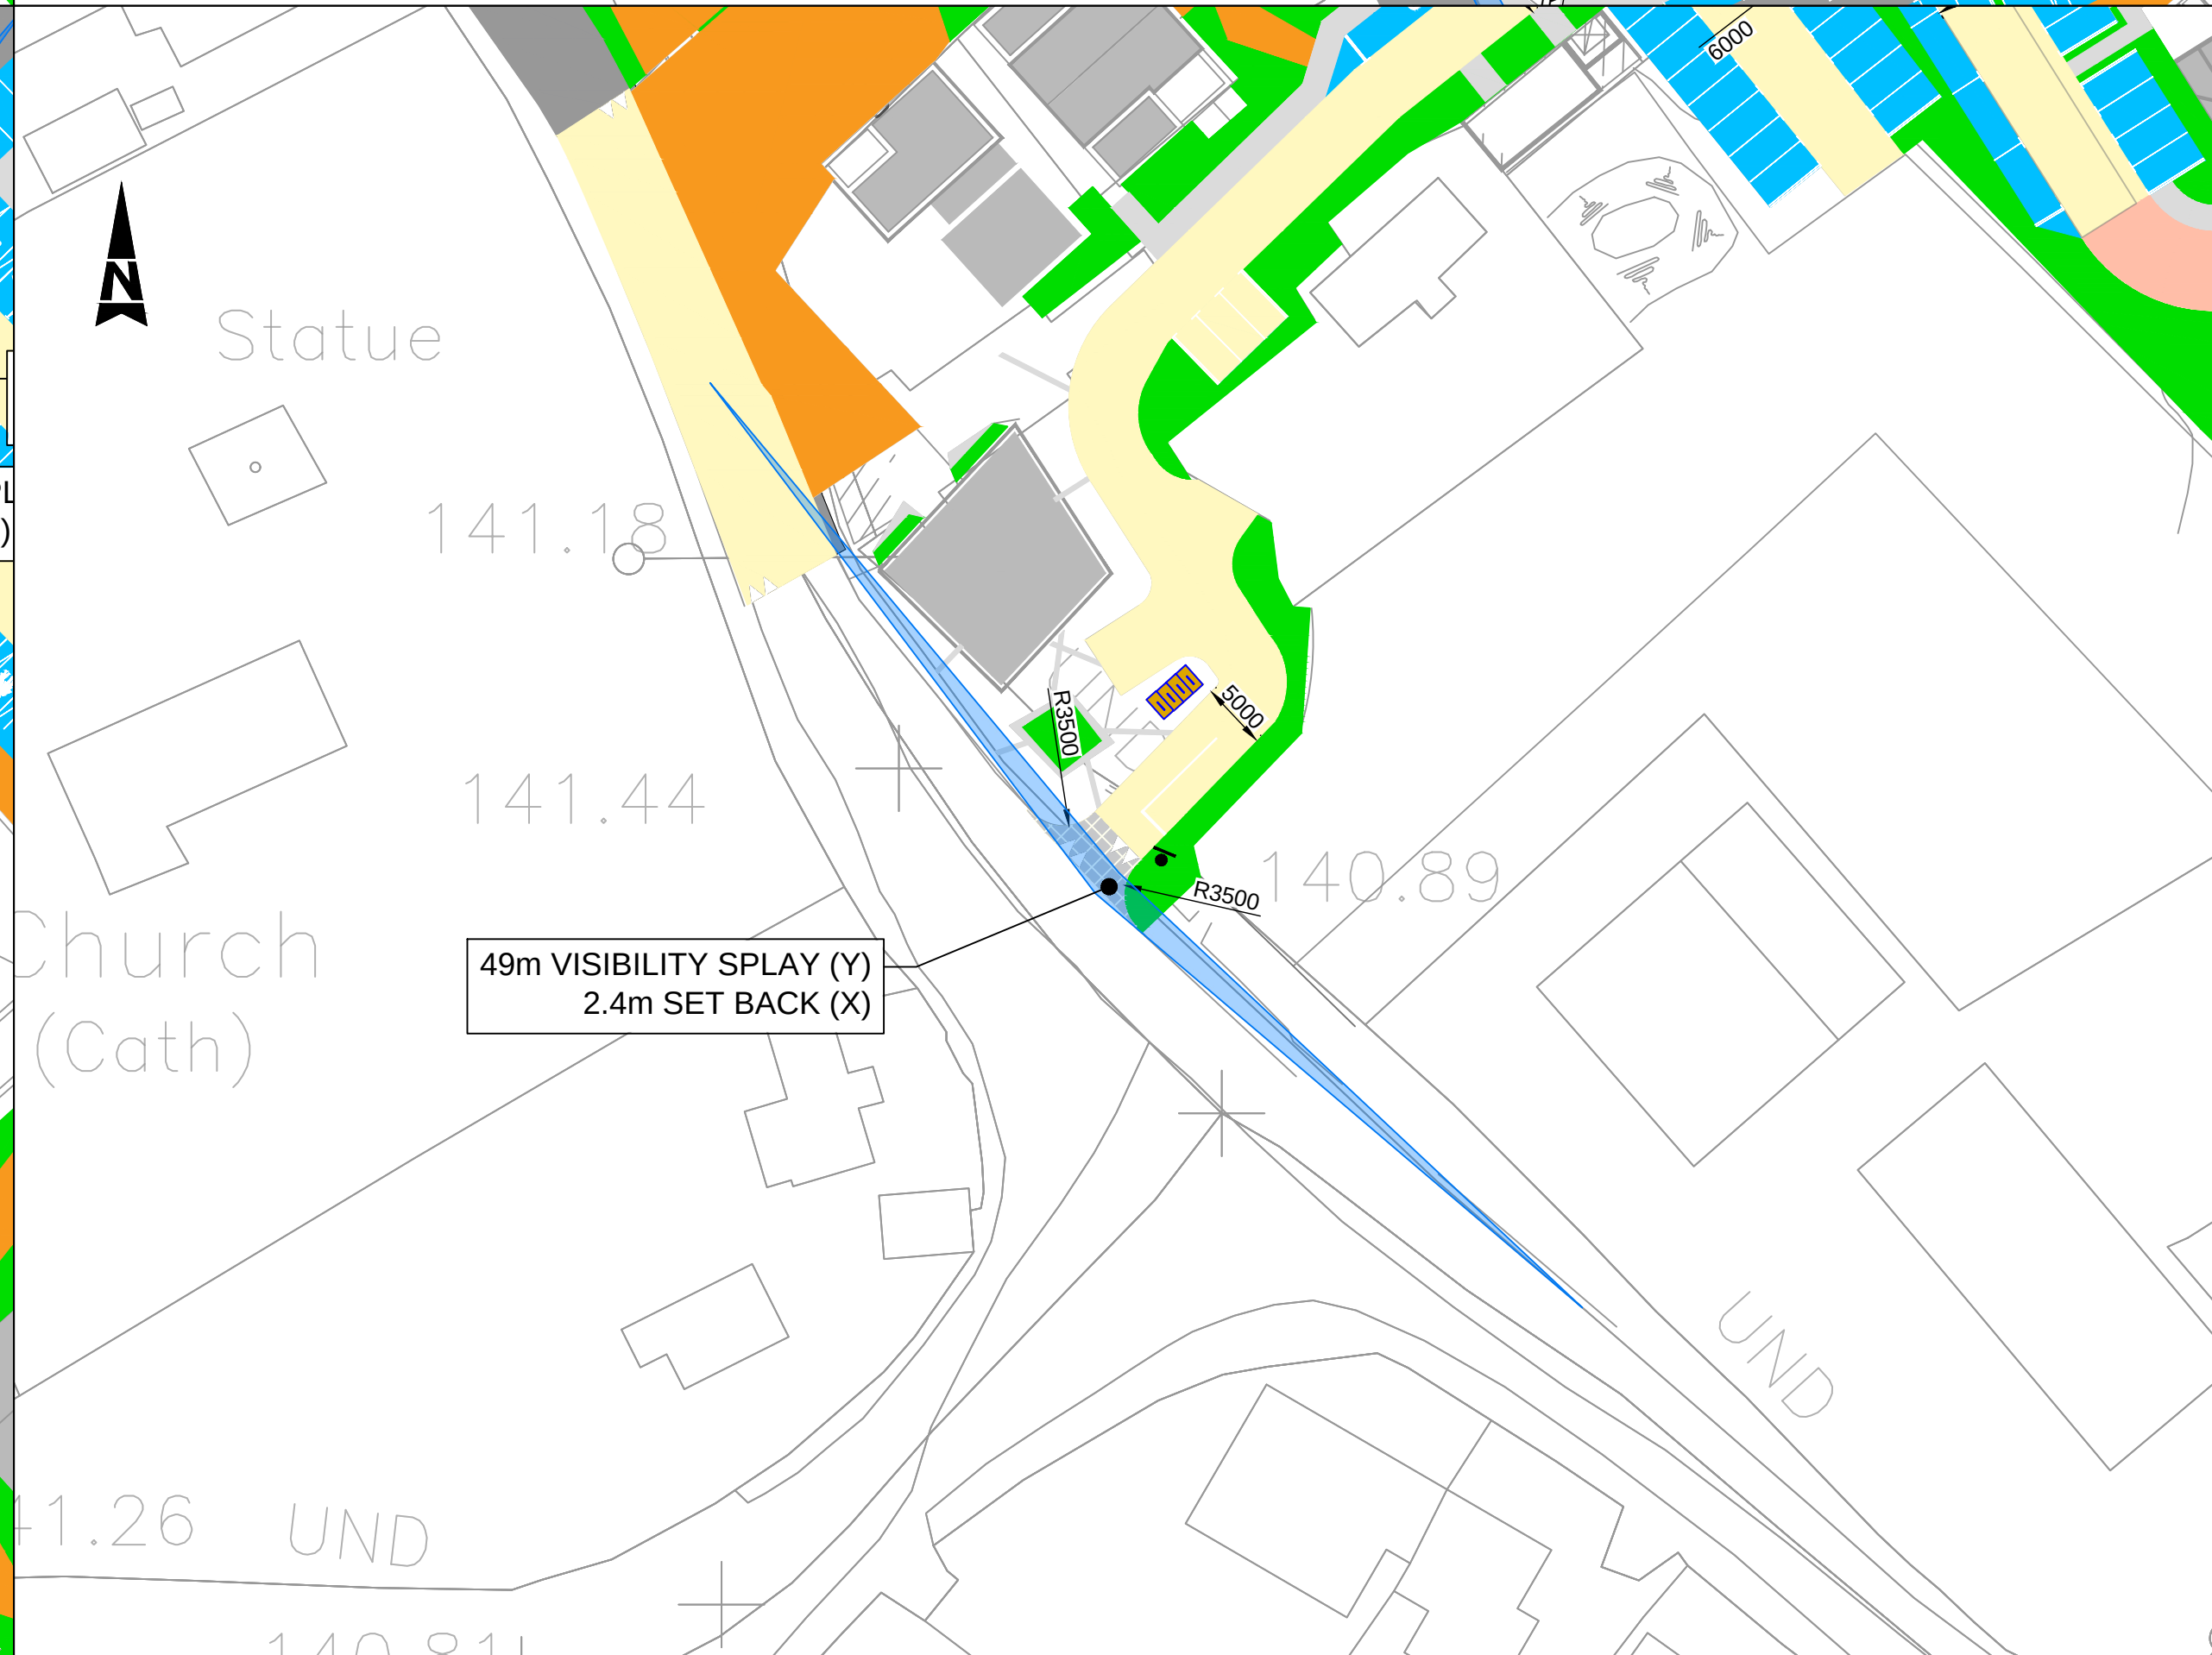


File: 0086174-ATK-04-XX-DR-ZZ-900716.dwg
Date: Jul 15, 2024 - 2:17pm Plotted by:

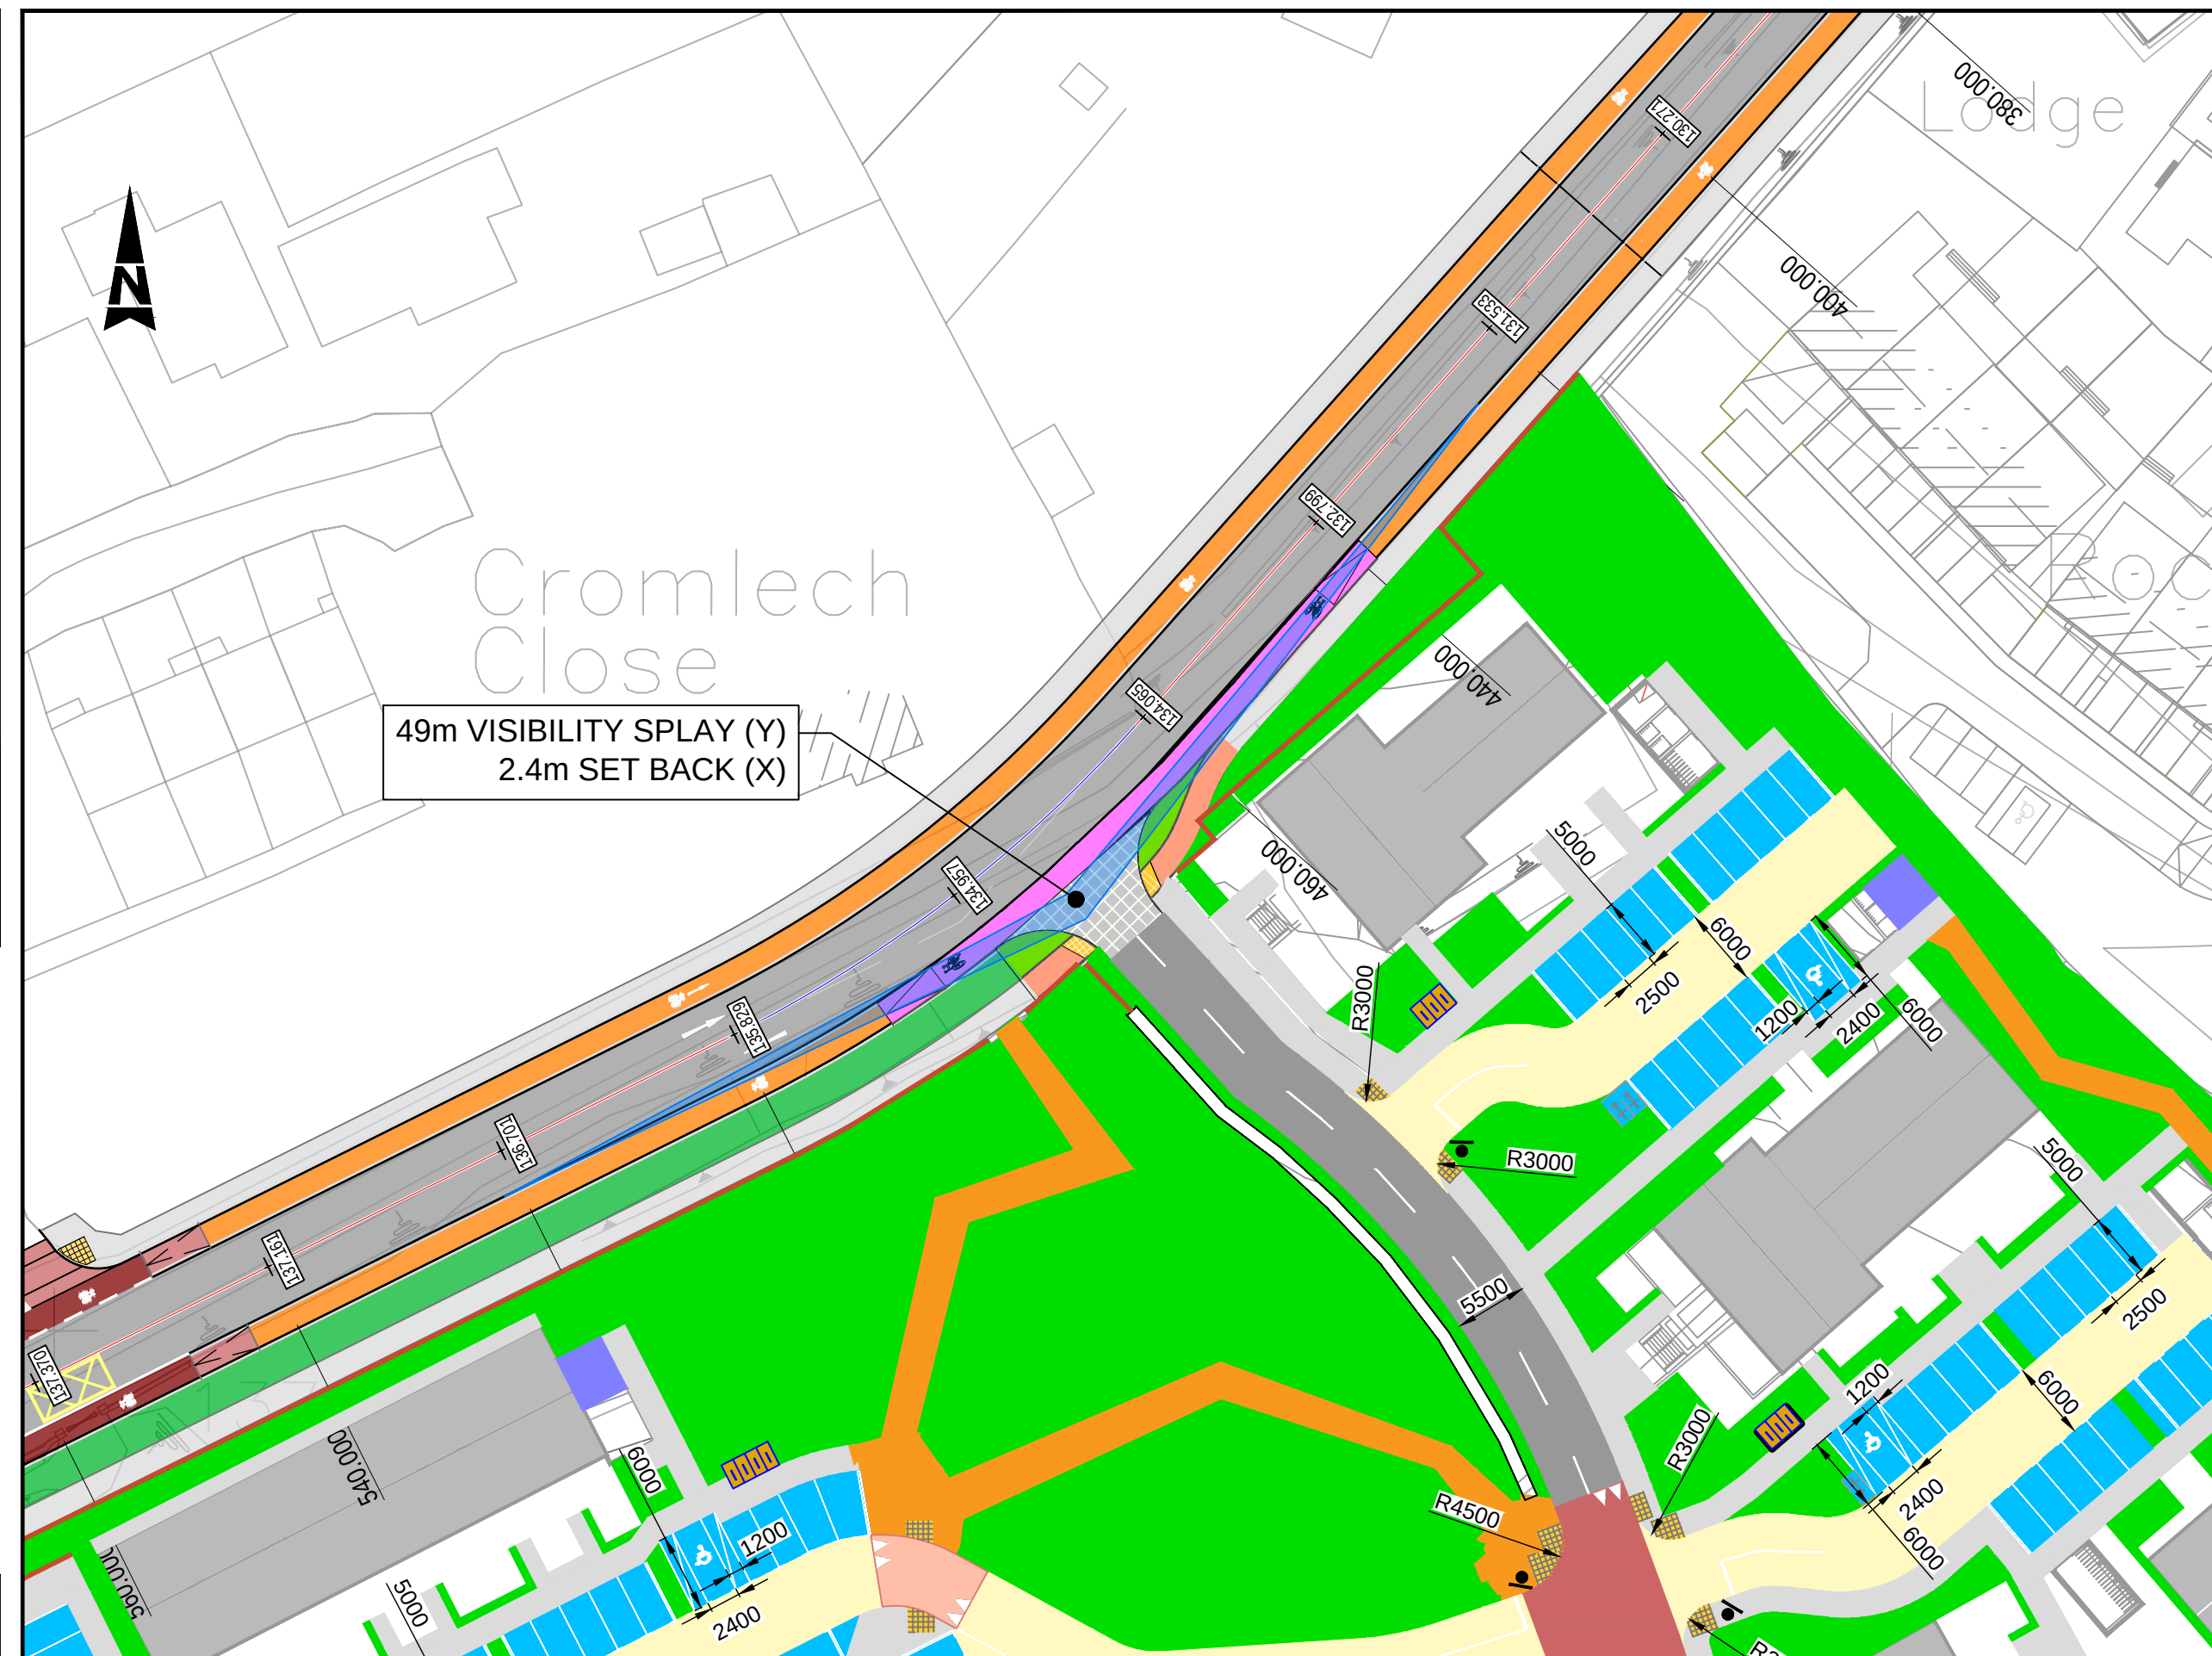

- ### GENERAL NOTES
1. ALL DIMENSIONS ARE IN MILLIMETRES UNLESS NOTED OTHERWISE
 2. ONLY WRITTEN DIMENSIONS SHALL BE USED. NO DIMENSIONS SHALL BE SCALED FROM THE DRAWINGS
 3. ALL LEVELS ARE IN METRES AND ARE TO MALIN HEAD DATUM
 4. ALL COORDINATES ARE IN METRES AND ARE TO IRISH TRANSVERSE MERCATOR
 5. DRAWINGS ARE TO BE READ IN CONJUNCTION WITH THE SPECIFICATION
- LEGEND:
-  SITE BOUNDARY
 -  LANDS IN OWNERSHIP OF THE APPLICANT
 -  PROPOSED WALL
 -  PROPOSED FOOTPATH
 -  PROPOSED SHARED PATH
 -  PROPOSED CARRIAGEWAY
 -  PROPOSED SHARE SURFACE TREATMENT
 -  UNCONTROLLED PEDESTRIAN CROSSING
 -  PROPOSED RAISED TABLE AT JUNCTIONS
 -  PROPOSED RAISED TABLE
 -  PROPOSED RAISED TABLE AT CROSSING
 -  PROPOSED PARKING SPACES
 -  PROPOSED UNDERCROFT PARKING SPACES
 -  PROPOSED MOTOR BIKE PARKING SPACES
 -  CYCLE PARKING
 -  SHEFFIELD STAND CYCLE PARKING
 -  PROPOSED LANDSCAPE AREA (REFER TO LANDSCAPE DRAWING)

© ORDNANCE SURVEY IRELAND LICENSE NR. AR 0082523. ORDNANCE SURVEY IRELAND & GOVERNMENT OF IRELAND

ATKINS WILL NOT BE HELD LIABLE FOR THE USE OF THIS DATA ON ANY PROJECT OTHER THAN MIXED USE DEVELOPMENT AT KILTERNAN, DUBLIN 18

Risk Level	
X	Atkins Base Line - Low Risk
	Atkins Sensitive - Medium Risk
	Atkins Private - High Risk
	Cient Cliental - Already Marked

Risk Level	X	Atkins Base Line - Low Risk
		Atkins Sensitive - Medium Risk
		Atkins Private - High Risk
		Client Critical - Already Marked

P01	FOR PLANNING	RC	14.06.24	PF	PF	PF			
Rev	Description	By	Date	Chk'd	Rev'd	Auth			

ATKINS

Member of the SNC-Lavalin Group

Atkins House, 150-155 Airdrie Business Park, Swords, Co. Dublin Tel (+353) 01 810 8000 Fax (+353) 01 810 8001	Unit 2B, 2200 Cork Airport Business Park, Cork Tel (+353) 021 429 0300 Fax (+353) 021 429 0360	1st Floor Technology House Parkmore Technology Park, Galway Tel (+353) 091 786 050 Fax (+353) 091 779 650
--	---	--

Client	LISCOVE LTD.
Project	MIXED USE RESIDENTIAL LED DEVELOPMENT AT KILTERNAN DUBLIN 18

Title						
JUNCTION VISIBILITY SHEET 2 OF 2						
Original Scale		Drawn	Checked	Reviewed	Authorised	
1:500 at A1		RC	PF	PF	KB	
1:1000 at A3		Date 16.06.24	Date 16.06.24	Date 16.06.24	Date 16.06.24	
Status	Drawing Number					Rev
P	0086174-ATK-04-XX-DR-ZZ-900717					P01