
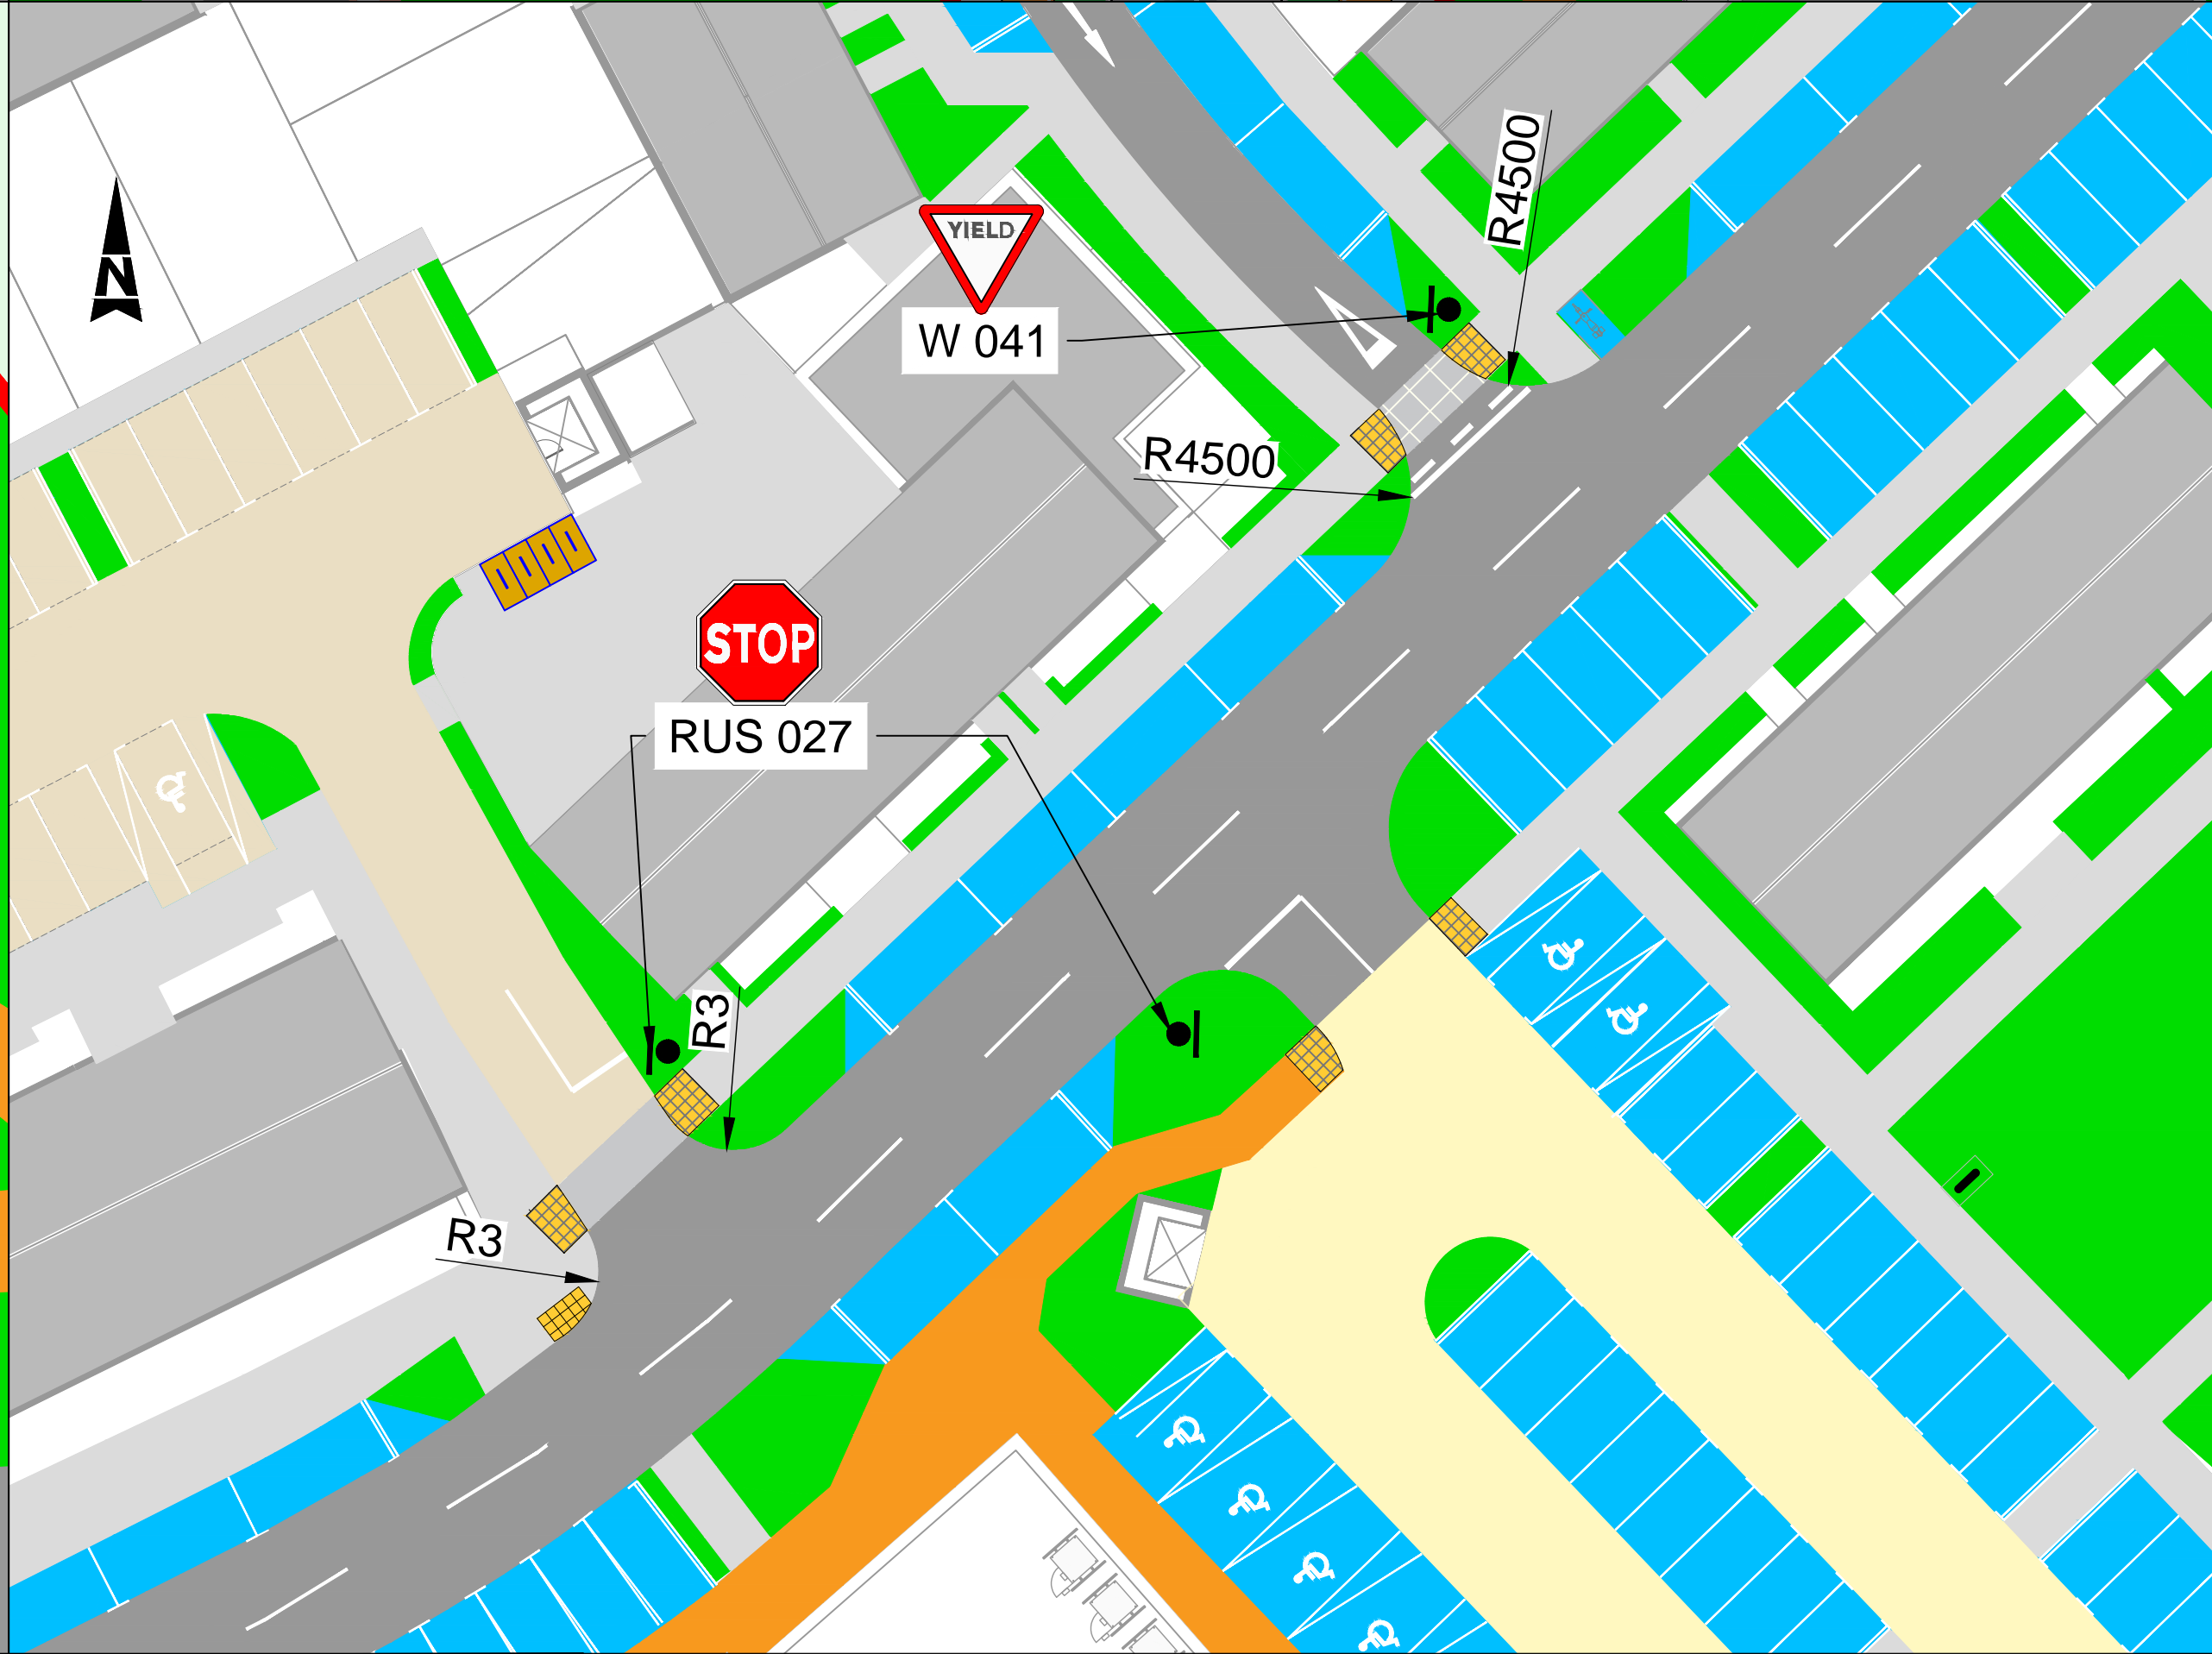
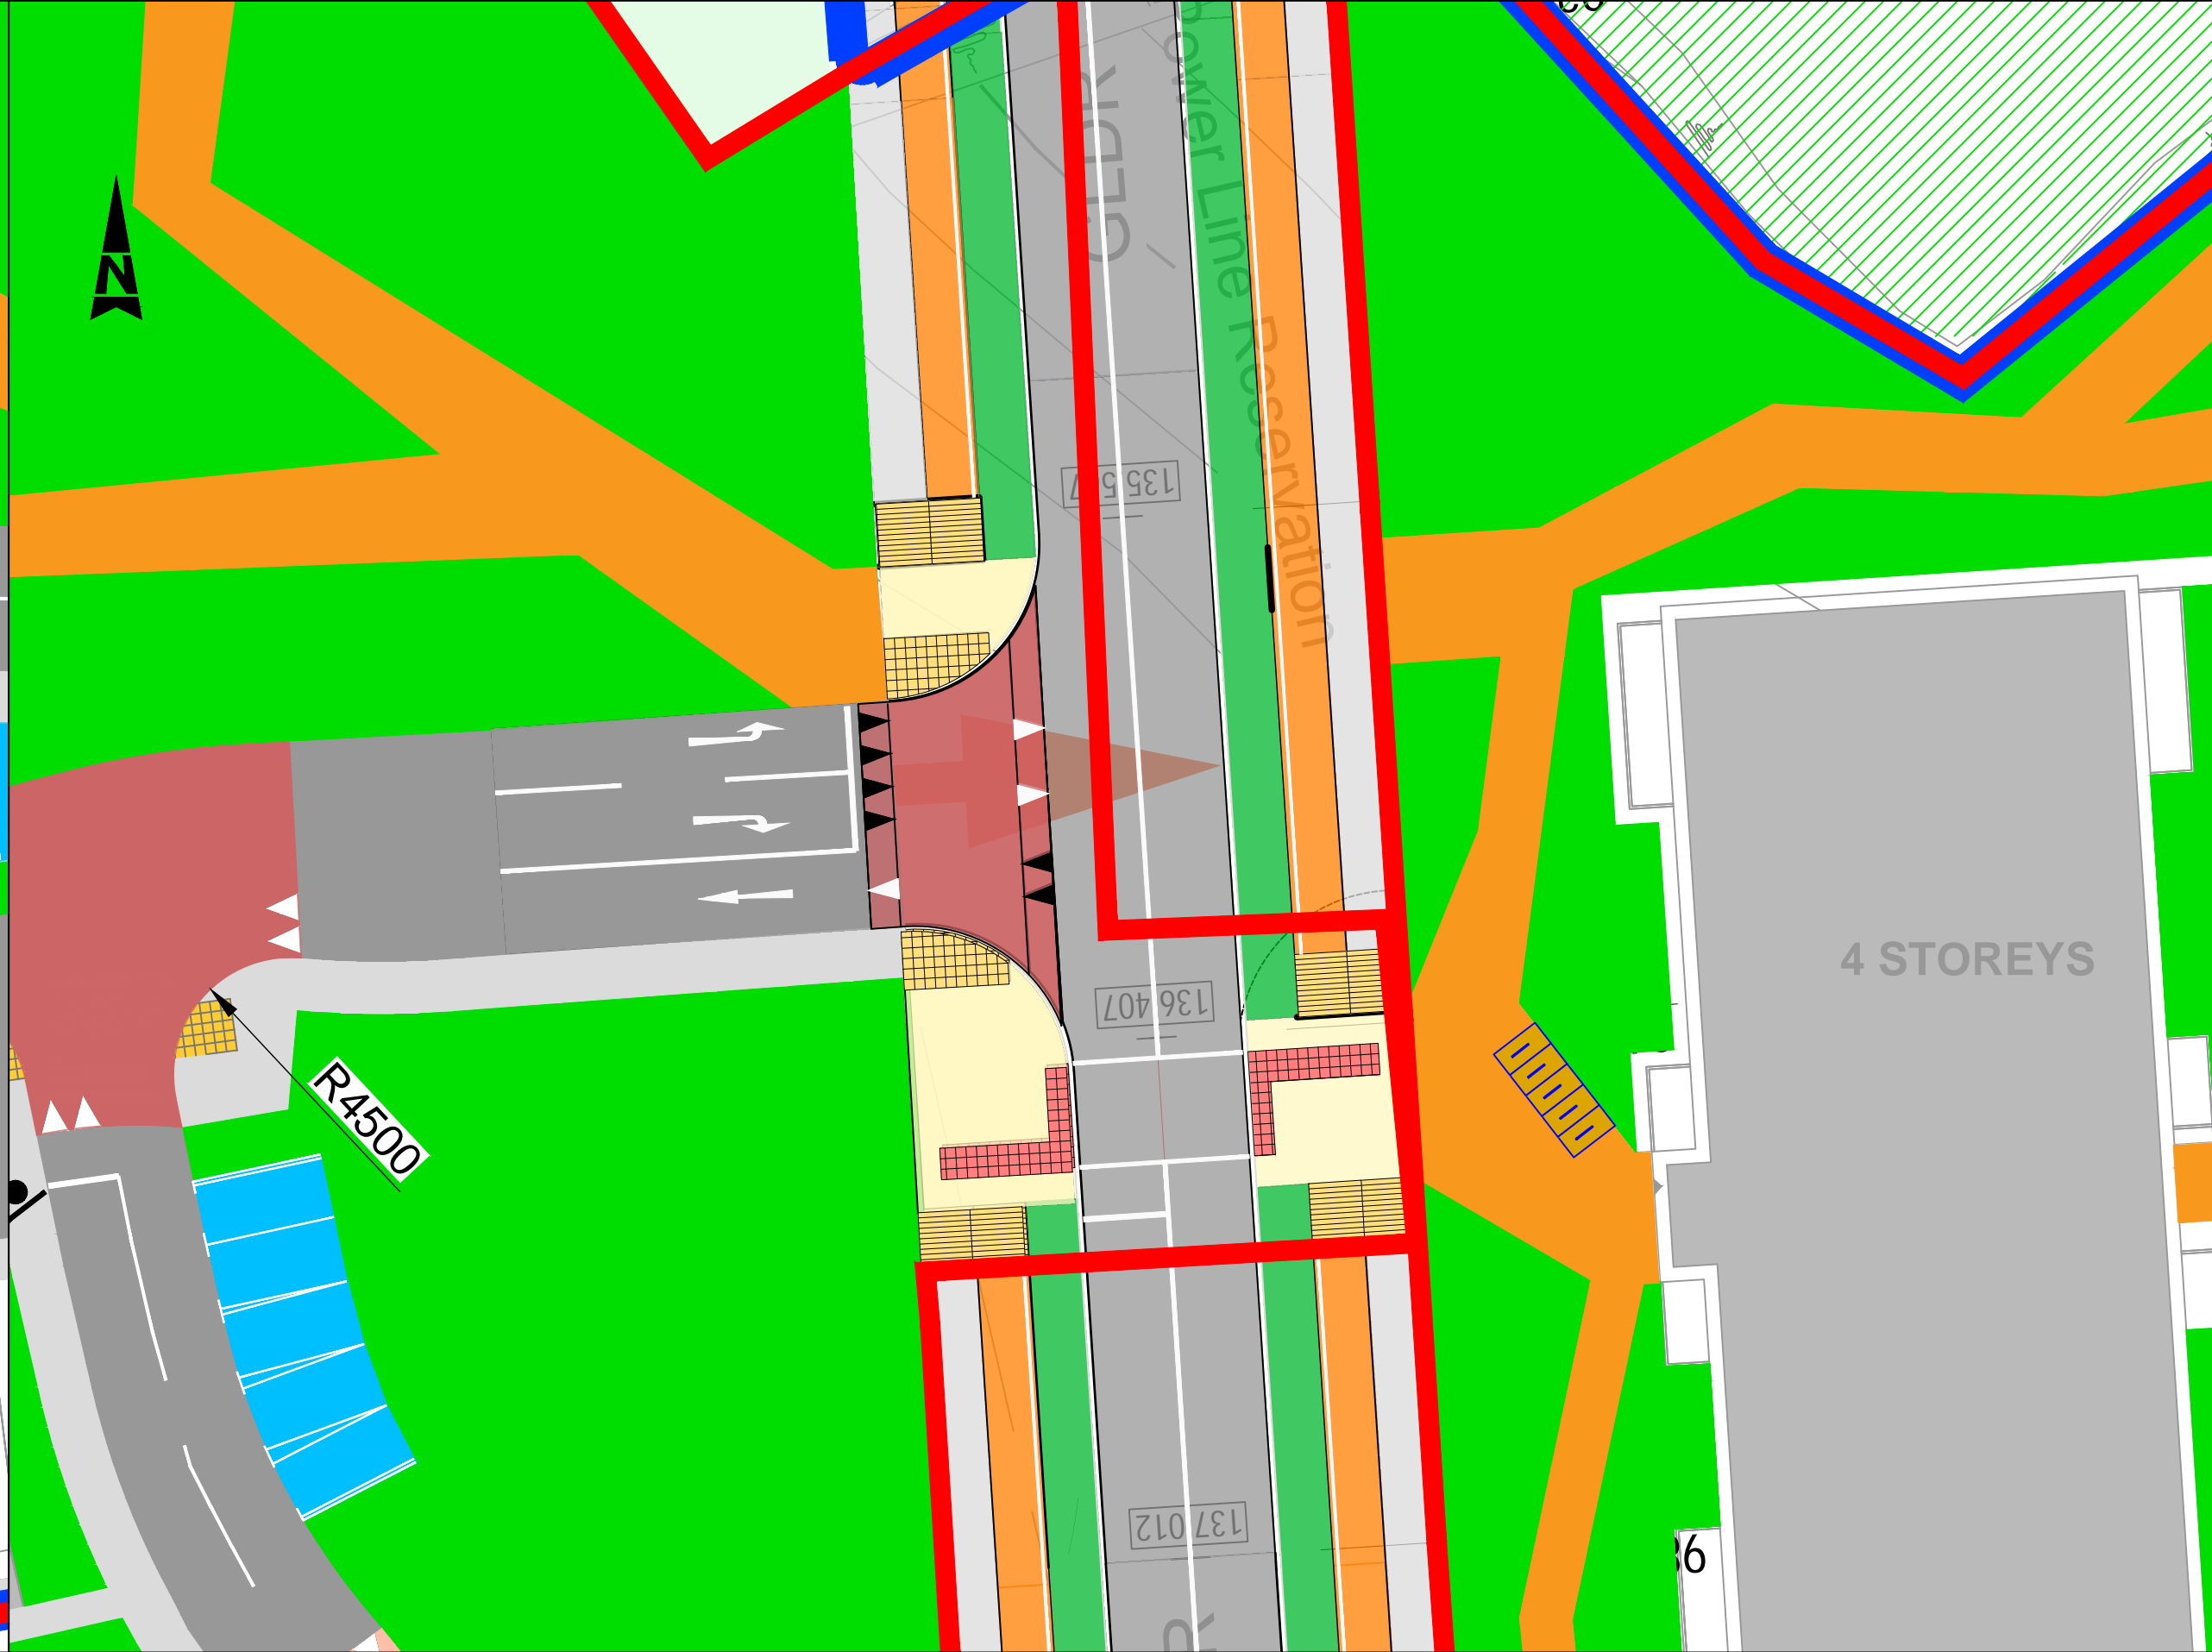
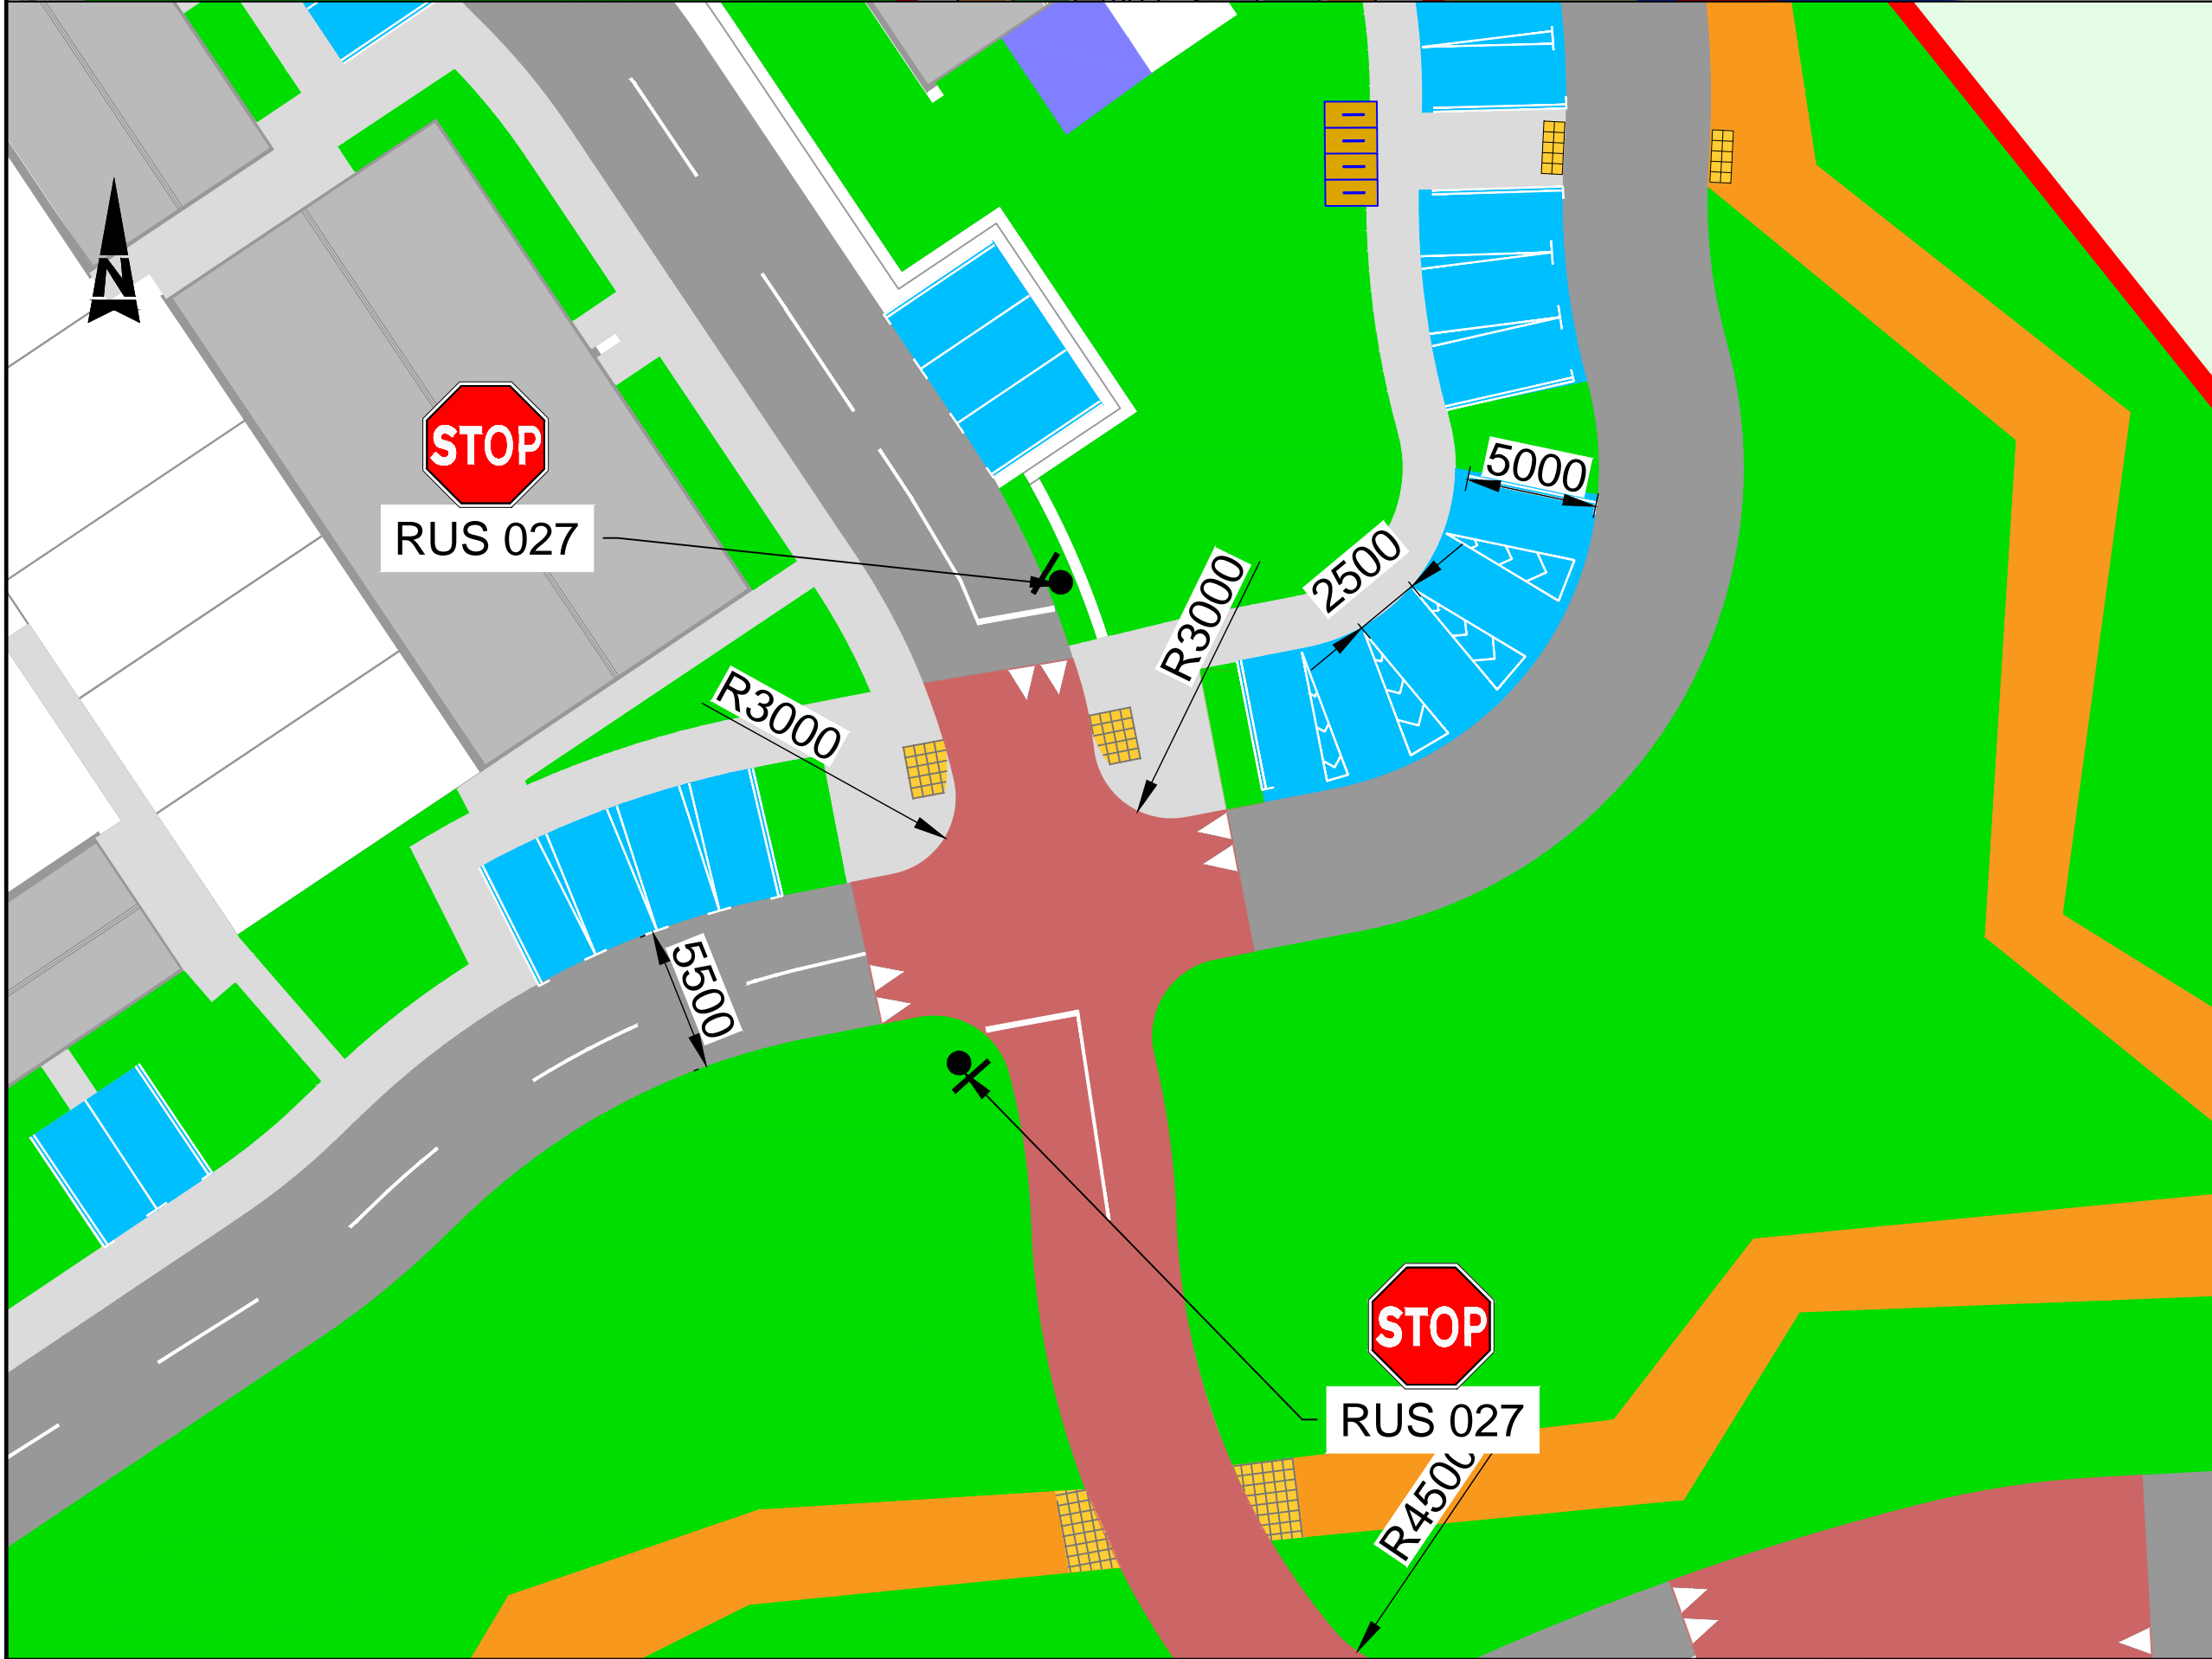


© ORDNANCE SURVEY IRELAND LICENSE NR. AR 0082523. ORDNANCE SURVEY IRELAND & GOVERNMENT OF IRELAND
ATKINS WILL NOT BE HELD LIABLE FOR THE USE OF THIS DATA ON ANY PROJECT OTHER THAN
MIXED USE DEVELOPMENT AT KILTERNAN, DUBLIN 18

Risk Level	X	Atkins Base Line - Low Risk
		Atkins Sensitive - Medium Risk
		Atkins Private - High Risk
		Client Critical - Already Marked

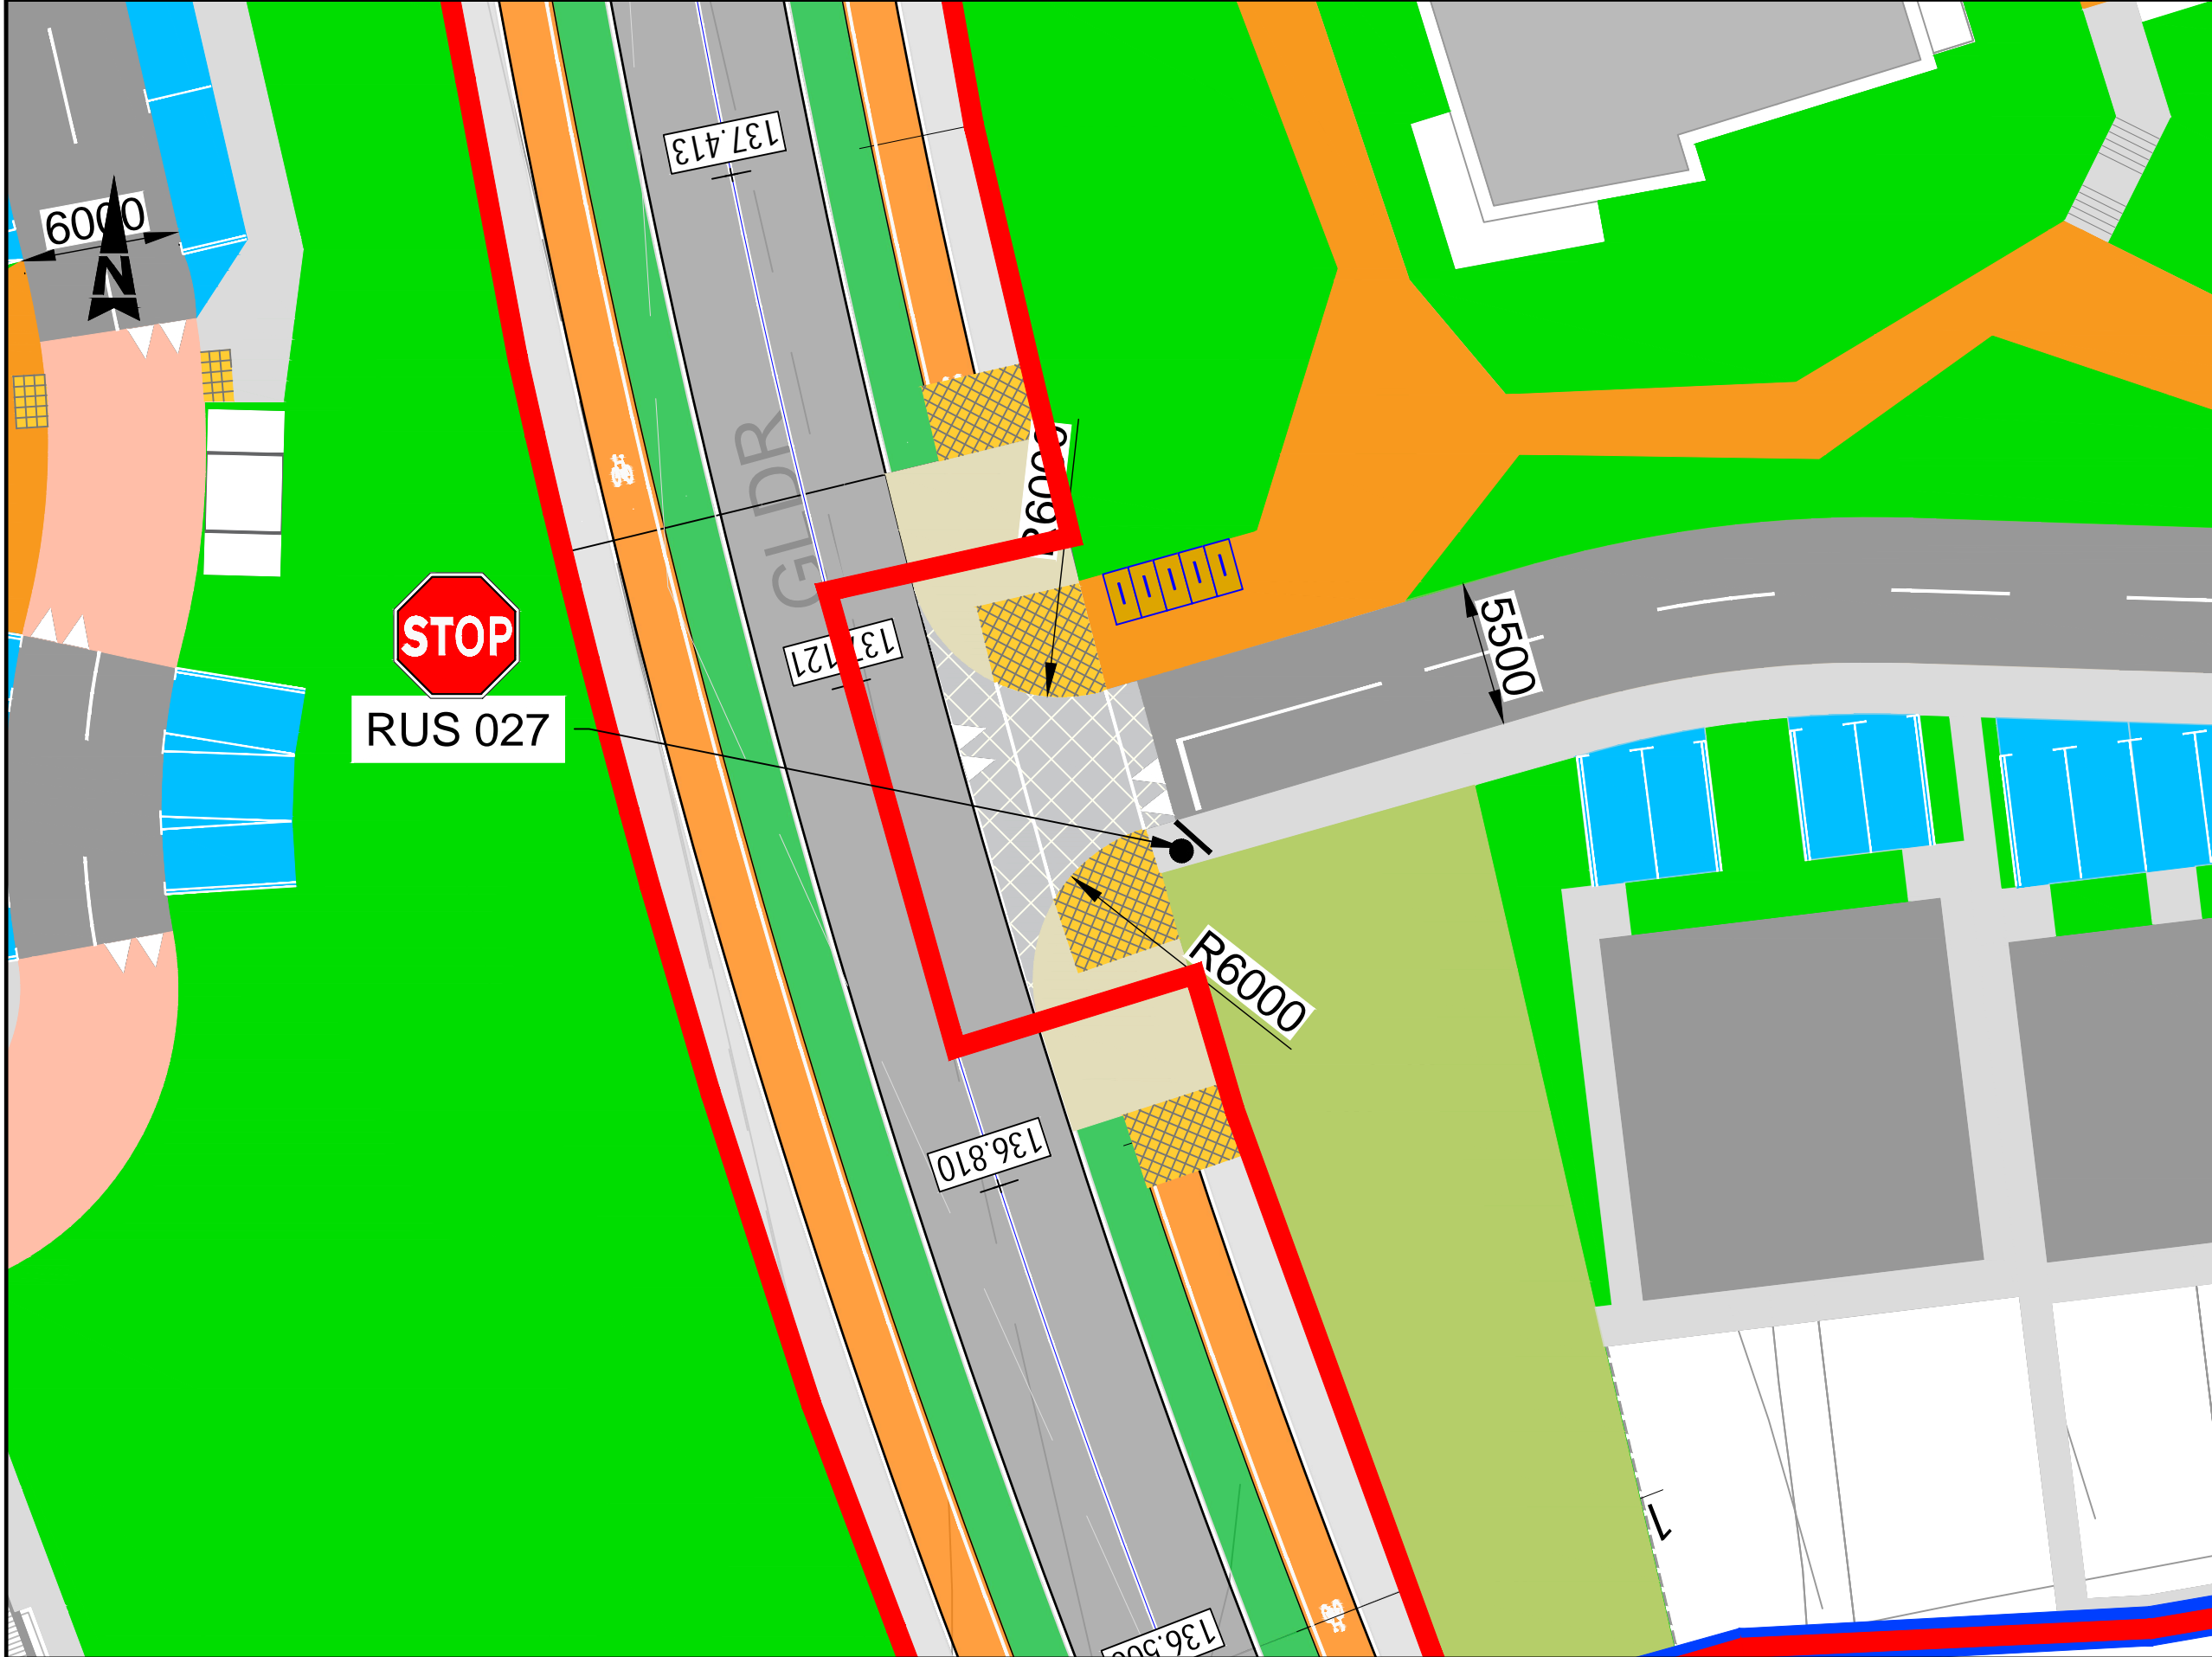

- GENERAL NOTES
- ALL DIMENSIONS ARE IN MILLIMETRES UNLESS NOTED OTHERWISE
 - ONLY WRITTEN DIMENSIONS SHALL BE USED. NO DIMENSIONS SHALL BE SCALED FROM THE DRAWINGS
 - ALL LEVELS ARE IN METRES AND ARE TO MALIN HEAD DATUM
 - ALL COORDINATES ARE IN METRES AND ARE TO IRISH TRANSVERSE MERCATOR
 - DRAWINGS ARE TO BE READ IN CONJUNCTION WITH THE SPECIFICATION
- LEGEND:
- SITE BOUNDARY
 - LANDS IN OWNERSHIP OF THE APPLICANT
 - PROPOSED WALL
 - PROPOSED FOOTPATH
 - PROPOSED SHARED PATH
 - PROPOSED CARRIAGEWAY
 - PROPOSED SHARE SURFACE TREATMENT
 - UNCONTROLLED PEDESTRIAN CROSSING
 - PROPOSED RAISED TABLE AT JUNCTIONS
 - PROPOSED RAISED TABLE
 - PROPOSED RAISED TABLE AT CROSSING
 - PROPOSED PARKING SPACES
 - PROPOSED UNDERCROFT PARKING SPACES
 - PROPOSED MOTOR BIKE PARKING SPACES
 - CYCLE PARKING
 - SHEFFIELD STAND CYCLE PARKING
 - PROPOSED LANDSCAPE AREA (REFER TO LANDSCAPE DRAWING)

Purpose		FOR PLANNING			
Title		JUNCTIONS LAYOUT SHEET 1 OF 2			
Original Scale		1:250 @ A1	1:500 @ A3		
Drawn		RC	PF	PF	KB
Date		16.06.24	16.06.24	16.06.24	16.06.24
Status		P	Drawing Number		Rev
			0086174-ATK-04-XX-DR-ZZ-900725		P02

Rev	Description	By	Date	Chk'd	Rev'd	Auth
P01	For Planning	RC	23.05.24	PF	PF	KB

Member of the SNC-Lavalin Group

Atkins House, 150-155 Airside
Business Park, Swords, Co. Dublin
Tel (+353) 01 810 8000
Fax (+353) 01 810 8001

Unit 2B, 2200 Cork Airport
Business Park, Cork
Tel (+353) 021 429 0300
Fax (+353) 021 429 0360

1st Floor Technology House
Parkmore Technology Park, Galway
Tel (+353) 091 786 050
Fax (+353) 091 779 830

Client	LISCOVE LTD.	
Project	MIXED USE RESIDENTIAL LED DEVELOPMENT AT KILTERNAN DUBLIN 18	