
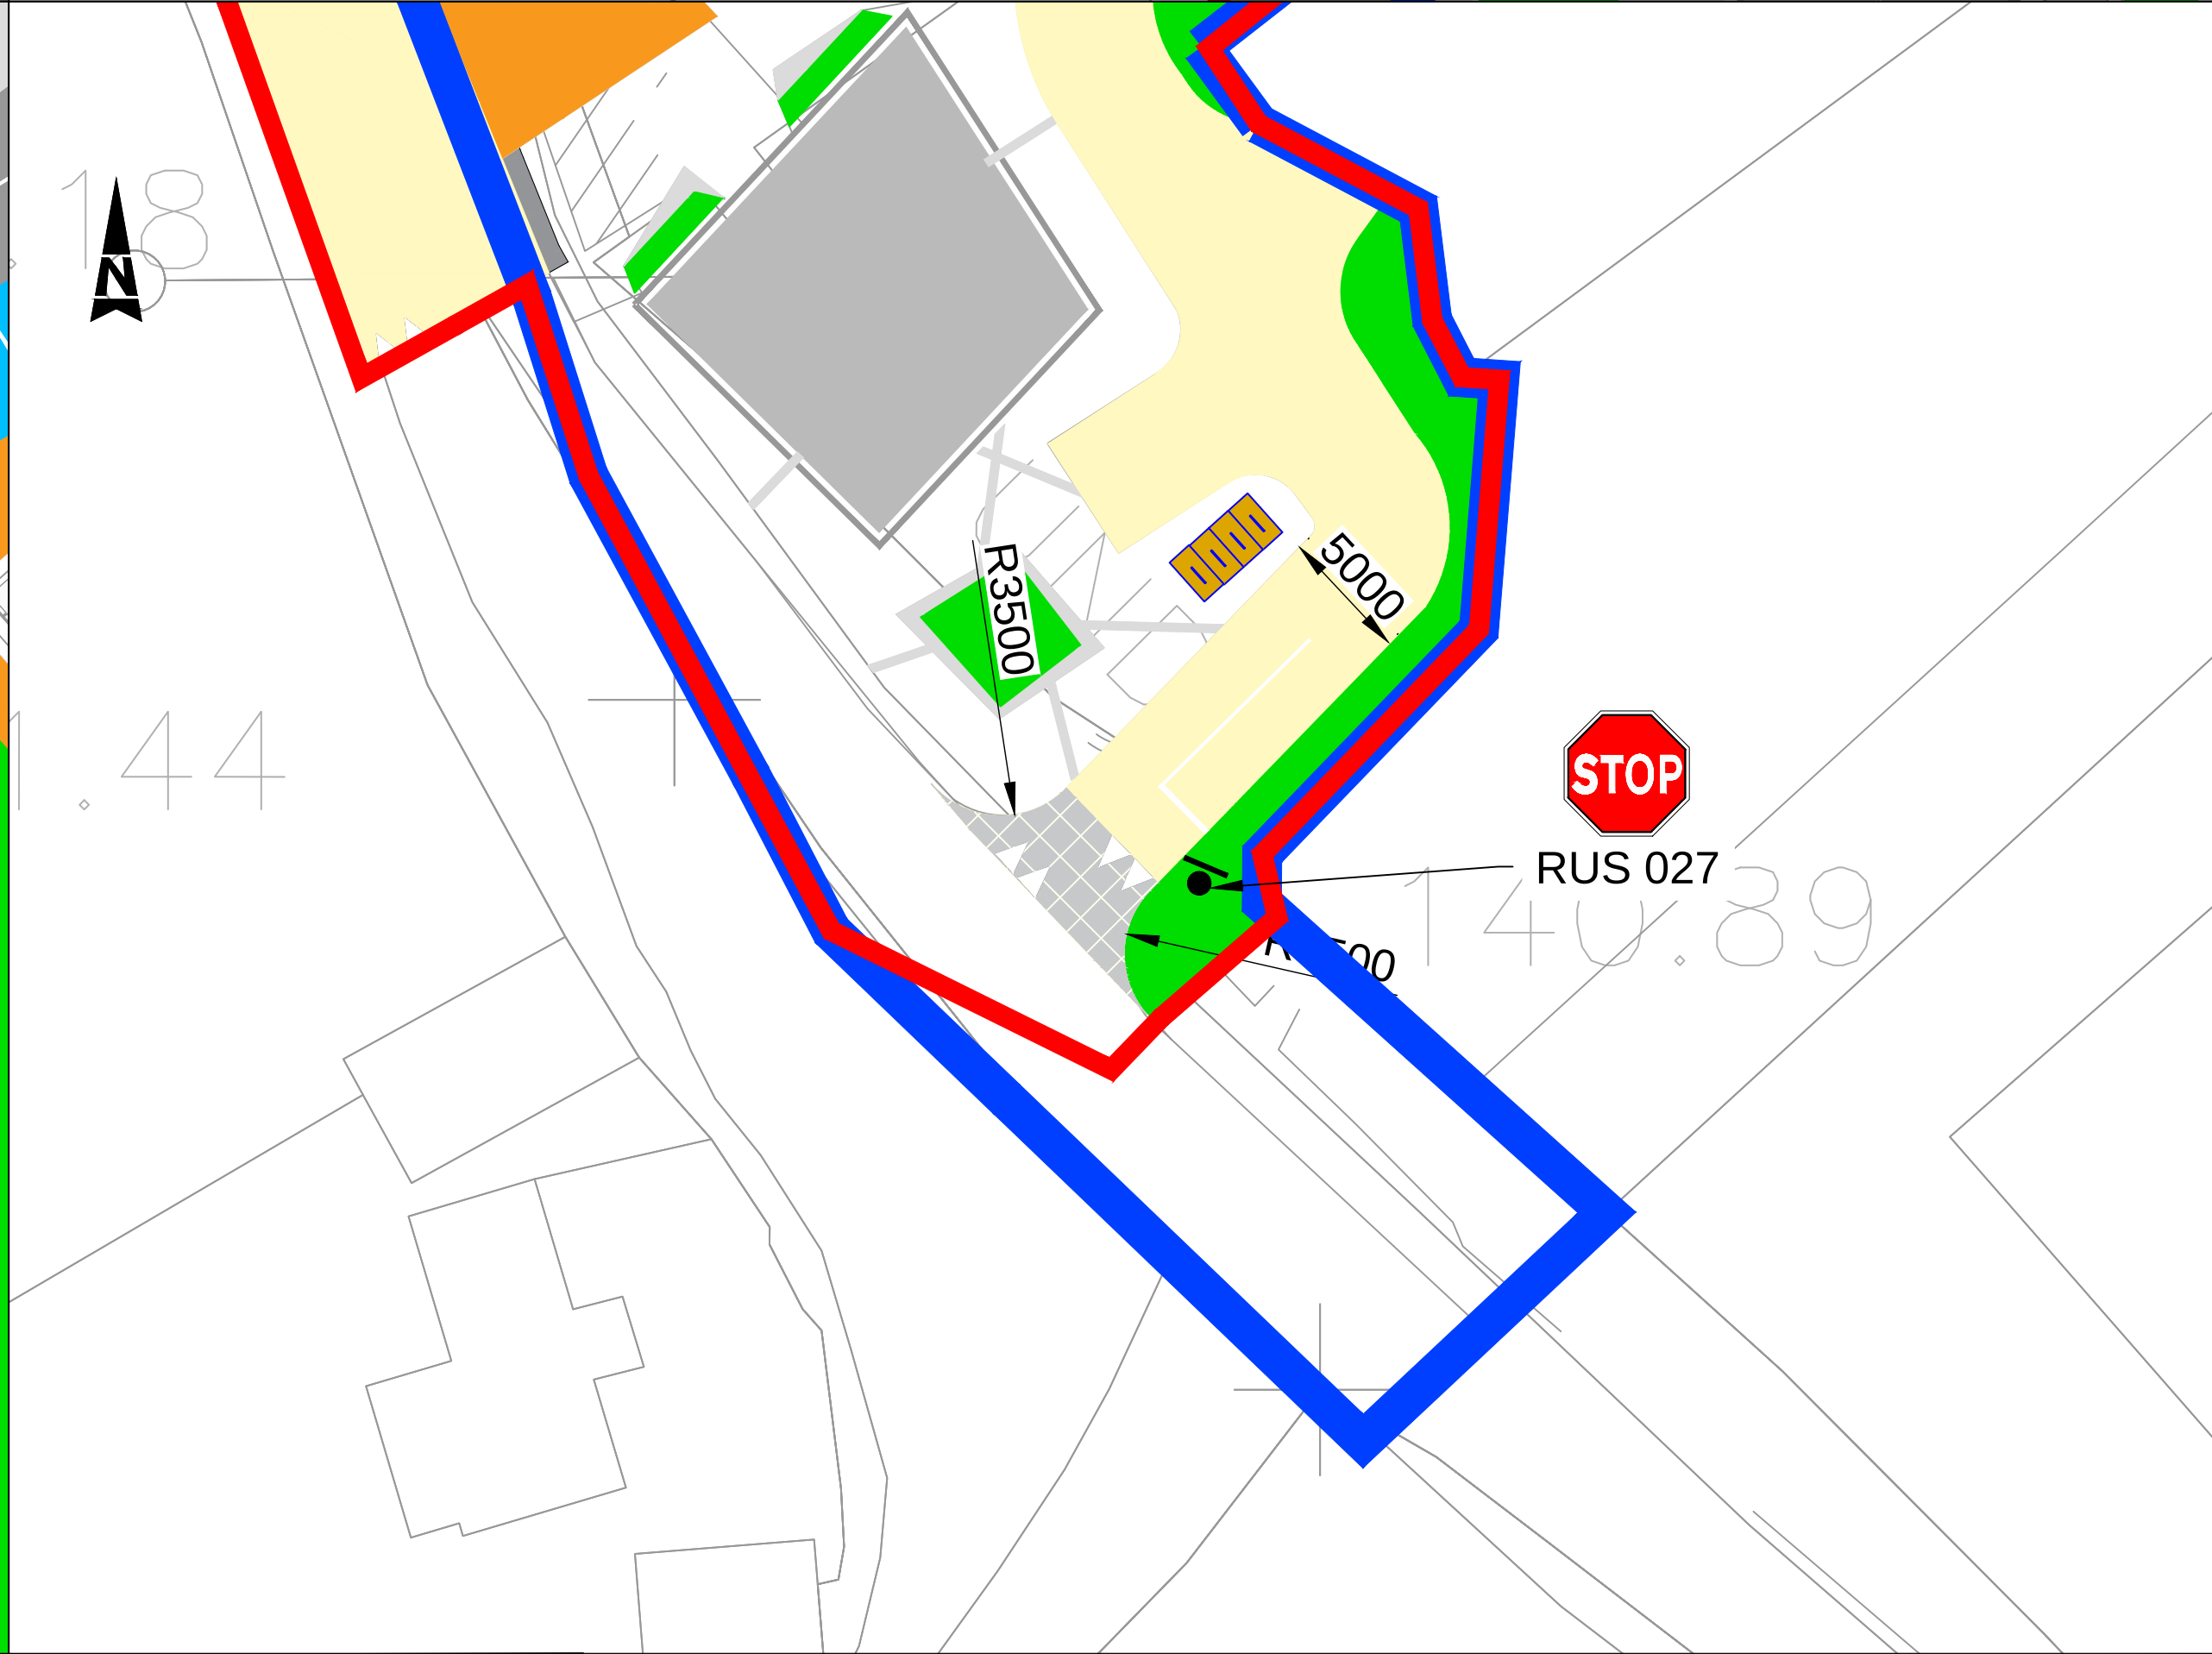
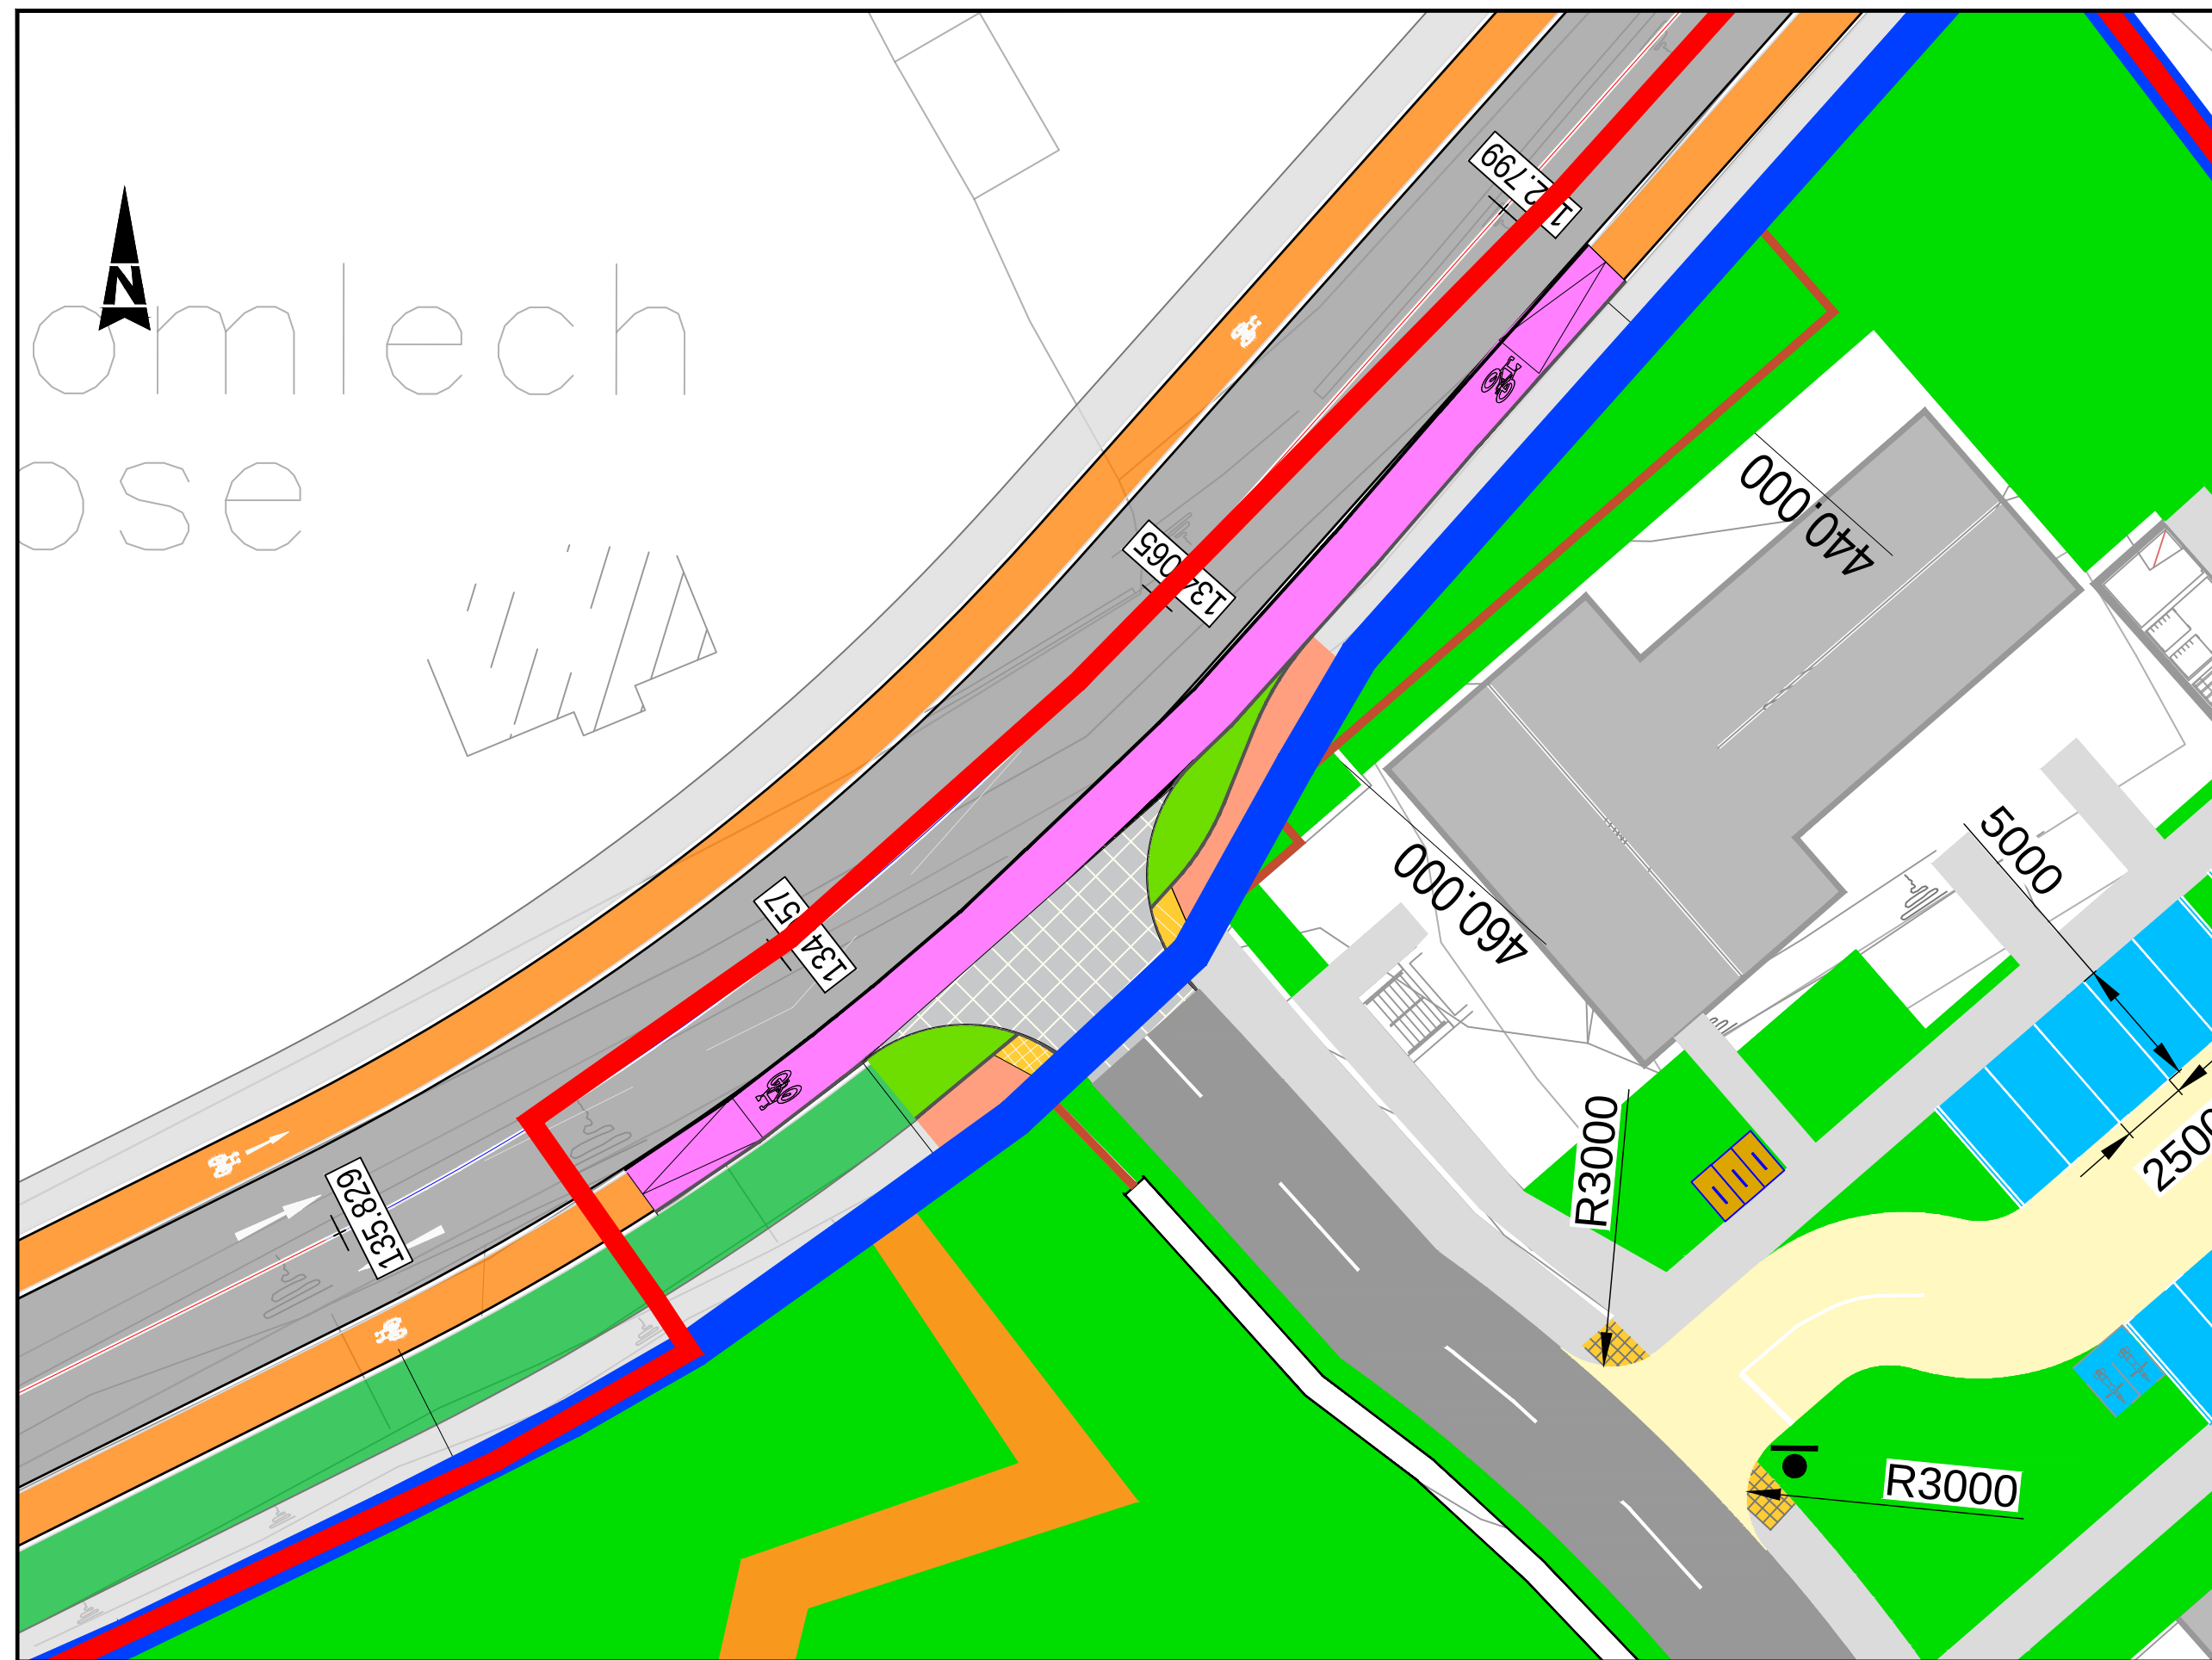


File: 0086174-ATK-04-XX-DR-ZZ-900725.dwg
Date: Jul 15, 2024 - 2:28pm Plotted by: icolbeck

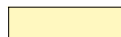

- ### GENERAL NOTES
1. ALL DIMENSIONS ARE IN MILLIMETRES UNLESS NOTED OTHERWISE
 2. ONLY WRITTEN DIMENSIONS SHALL BE USED. NO DIMENSIONS SHALL BE SCALED FROM THE DRAWINGS
 3. ALL LEVELS ARE IN METRES AND ARE TO MALIN HEAD DATUM
 4. ALL COORDINATES ARE IN METRES AND ARE TO IRISH TRANSVERSE MERCATOR
 5. DRAWINGS ARE TO BE READ IN CONJUNCTION WITH THE SPECIFICATION
- LEGEND:
- | | |
|---|--|
|  | SITE BOUNDARY |
|  | LANDS IN OWNERSHIP OF THE APPLICANT |
|  | PROPOSED WALL |
|  | PROPOSED FOOTPATH |
|  | PROPOSED SHARED PATH |
|  | PROPOSED CARRIAGEWAY |
|  | PROPOSED SHARE SURFACE TREATMENT |
|  | UNCONTROLLED PEDESTRIAN CROSSING |
|  | PROPOSED RAISED TABLE AT JUNCTIONS |
|  | PROPOSED RAISED TABLE |
|  | PROPOSED RAISED TABLE AT CROSSING |
|  | PROPOSED PARKING SPACES |
|  | PROPOSED UNDERCROFT PARKING SPACES |
|  | PROPOSED MOTOR BIKE PARKING SPACES |
|  | CYCLE PARKING |
|  | SHEFFIELD STAND CYCLE PARKING |
|  | PROPOSED LANDSCAPE AREA (REFER TO LANDSCAPE DRAWING) |

Purpose		FOR PLANNING					
Title							
JUNCTIONS LAYOUT SHEET 2 OF 2							
Original Scale		Drawn	Checked	Reviewed	Authorized		
1:250 @ A1		RC	PF	PF	KB		
1:500 @ A3		date 16.06.24	date 16.06.24	date 16.06.24	date 16.06.24		
Status	Drawing Number					Rev	
P	0086174-ATK-04-XX-DR-ZZ-900726					P02	