



A1

DO NOT SCALE


File: 0086174-ATK-04-XX-DR-ZZ-900727 to 900732.dwg
Date: Jul 15, 2024 - 2:49pm
Plotted by: icolbeck

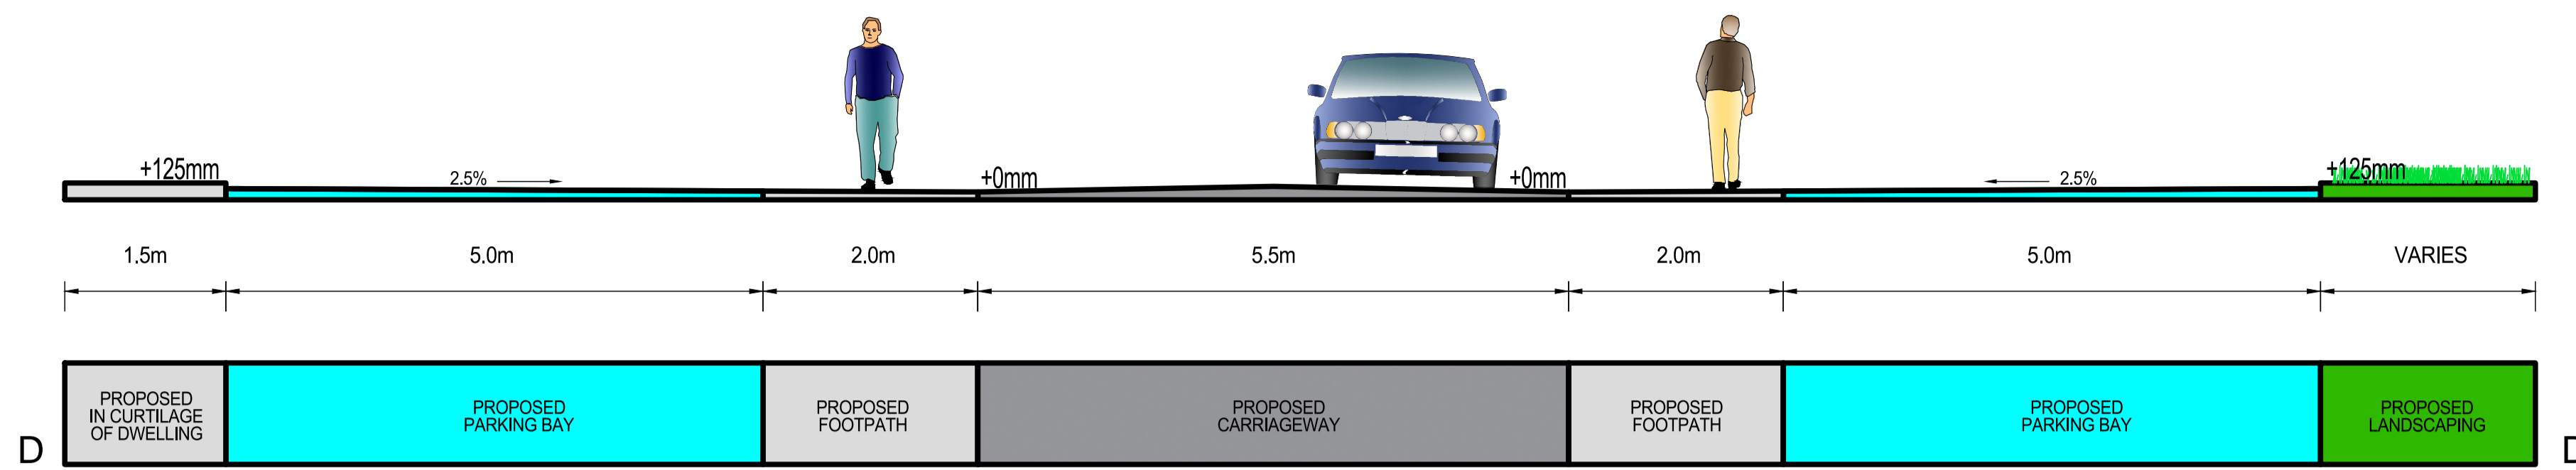

CROSS SECTION D-D
STREET 3

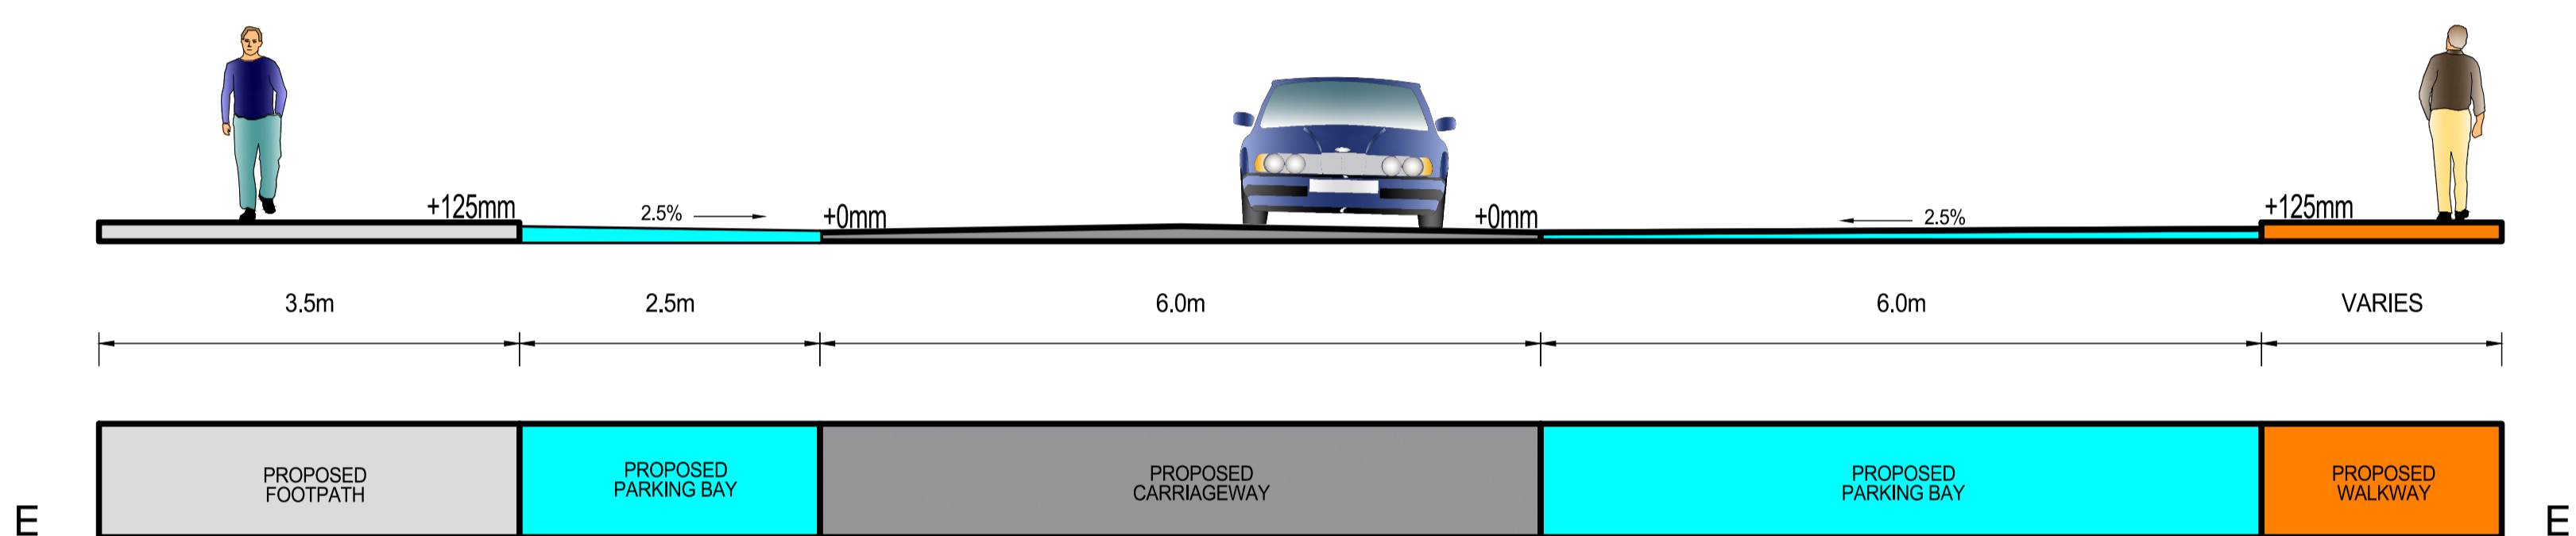

CROSS SECTION E-E
STREET 2

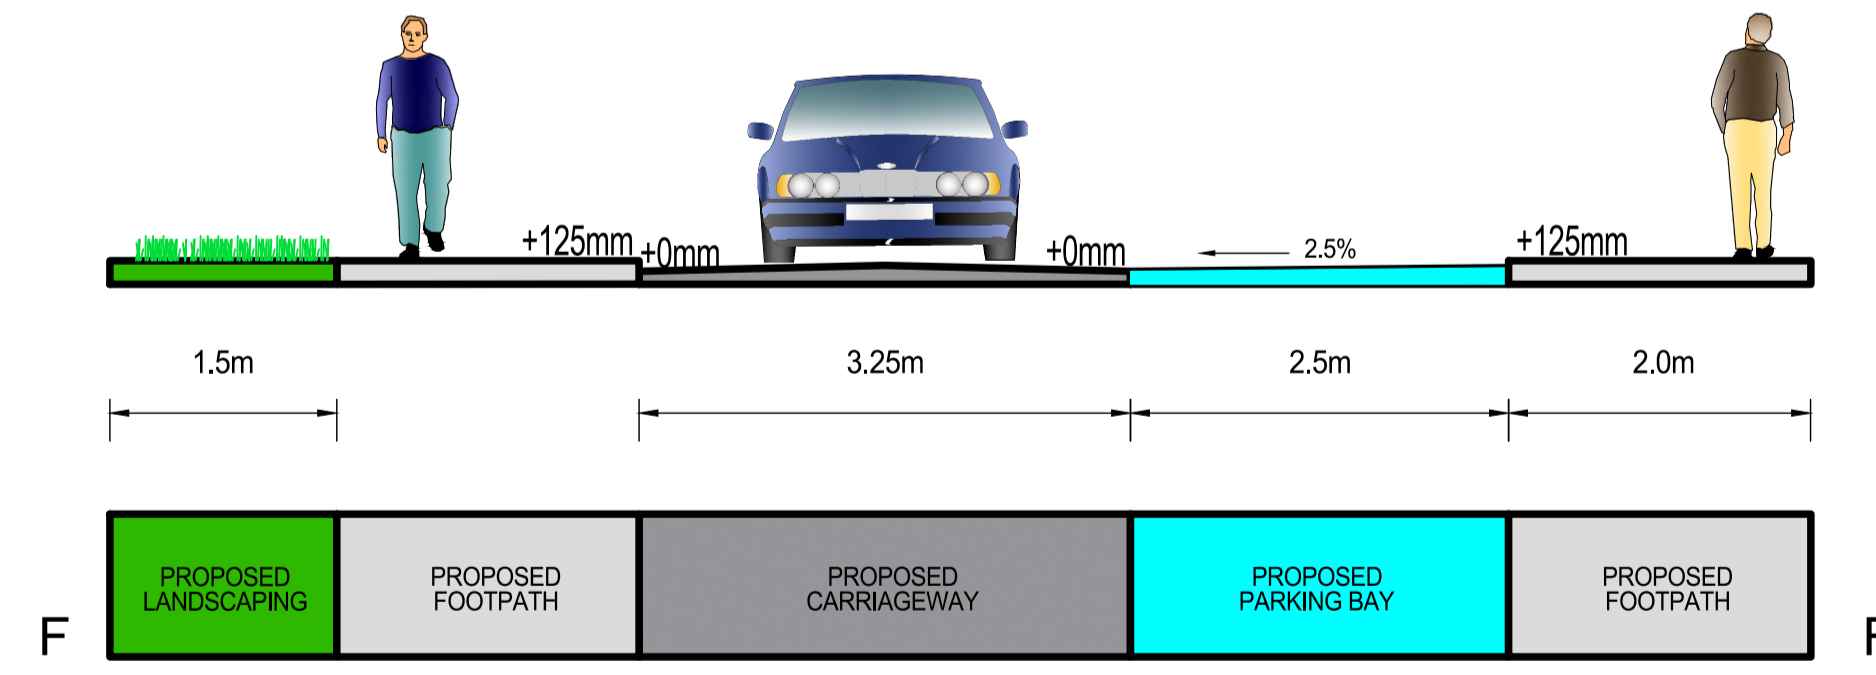

CROSS SECTION F-F
STREET 2

- GENERAL NOTES**
- ALL DIMENSIONS ARE IN MILLIMETRES UNLESS NOTED OTHERWISE
 - ONLY WRITTEN DIMENSIONS SHALL BE USED. NO DIMENSIONS SHALL BE SCALED FROM THE DRAWINGS
 - ALL LEVELS ARE IN METRES AND ARE TO MALIN HEAD DATUM
 - ALL COORDINATES ARE IN METRES AND ARE TO IRISH TRANSVERSE MERCATOR
 - DRAWINGS ARE TO BE READ IN CONJUNCTION WITH THE SPECIFICATION
- LEGEND:**
- SITE BOUNDARY
 - LANDS IN OWNERSHIP OF THE APPLICANT
 - PROPOSED NATURAL WALL
 - PROPOSED FOOTPATH
 - PROPOSED CARRIAGEWAY
 - PROPOSED SHARE SURFACE TREATMENT
 - UNCONTROLLED PEDESTRIAN CROSSING
 - PROPOSED RAISED TABLE AT JUNCTIONS
 - PROPOSED RAISED TABLE
 - PROPOSED SURFACE BEIGE ROAD
 - PROPOSED PARKING SPACES
 - CYCLE PARKING - BIN AREA
 - SHEFFIELD STAND CYCLE PARKING
 - PROPOSED SUBSTATION
 - PROPOSED LANDSCAPE AREA (REFER TO LANDSCAPE DRAWING)
 - PROPOSED ROAD SIGN

© ORDNANCE SURVEY IRELAND LICENSE NR. AR 0082523. ORDNANCE SURVEY IRELAND & GOVERNMENT OF IRELAND
ATKINS WILL NOT TO BE HELD LIABLE FOR THE USE OF THIS DATA ON ANY PROJECT OTHER THAN MIXED USE DEVELOPMENT AT KILTERNAN, DUBLIN 18

Risk Level	X	Atkins Base Line - Low Risk
	#	Atkins Sensitive - Medium Risk
	#	Atkins Private - High Risk
	#	Client Critical - Already Marked

Rev	Description	By	Date	Chk'd	Rev'd	Auth
P01	FOR PLANNING	RC	14.06.24	PF	PF	PF

ATKINS
Member of the SNC-Lavalin Group

Atkins House, 150-155 Ainslie Business Park, Swords, Co. Dublin
Tel (+353) 01 810 8000
Fax (+353) 01 810 8001

Unit 2B, 2200 Cork Airport Business Park, Cork
Tel (+353) 021 429 0300
Fax (+353) 021 429 0360

1st Floor Technology House Parkmore Technology Park, Galway
Tel (+353) 091 786 050
Fax (+353) 091 779 830

Client: LISCOVE LTD.
Project: MIXED USE RESIDENTIAL LED DEVELOPMENT AT KILTERNAN DUBLIN 18

Purpose: FOR PLANNING		Title: KILTERNAN VILLAGE TYPICAL CROSS SECTION SHEET 2 OF 5	
Original Scale: 1:50 at A1 1:100 at A3	Drawn: IC Date: 16.06.24	Checked: PF Date: 16.06.24	Reviewed: PF Date: 16.06.24
Status: P	Drawing Number: 0086174-ATK-04-XX-DR-ZZ-900729	Author: KB	Rev: P01