


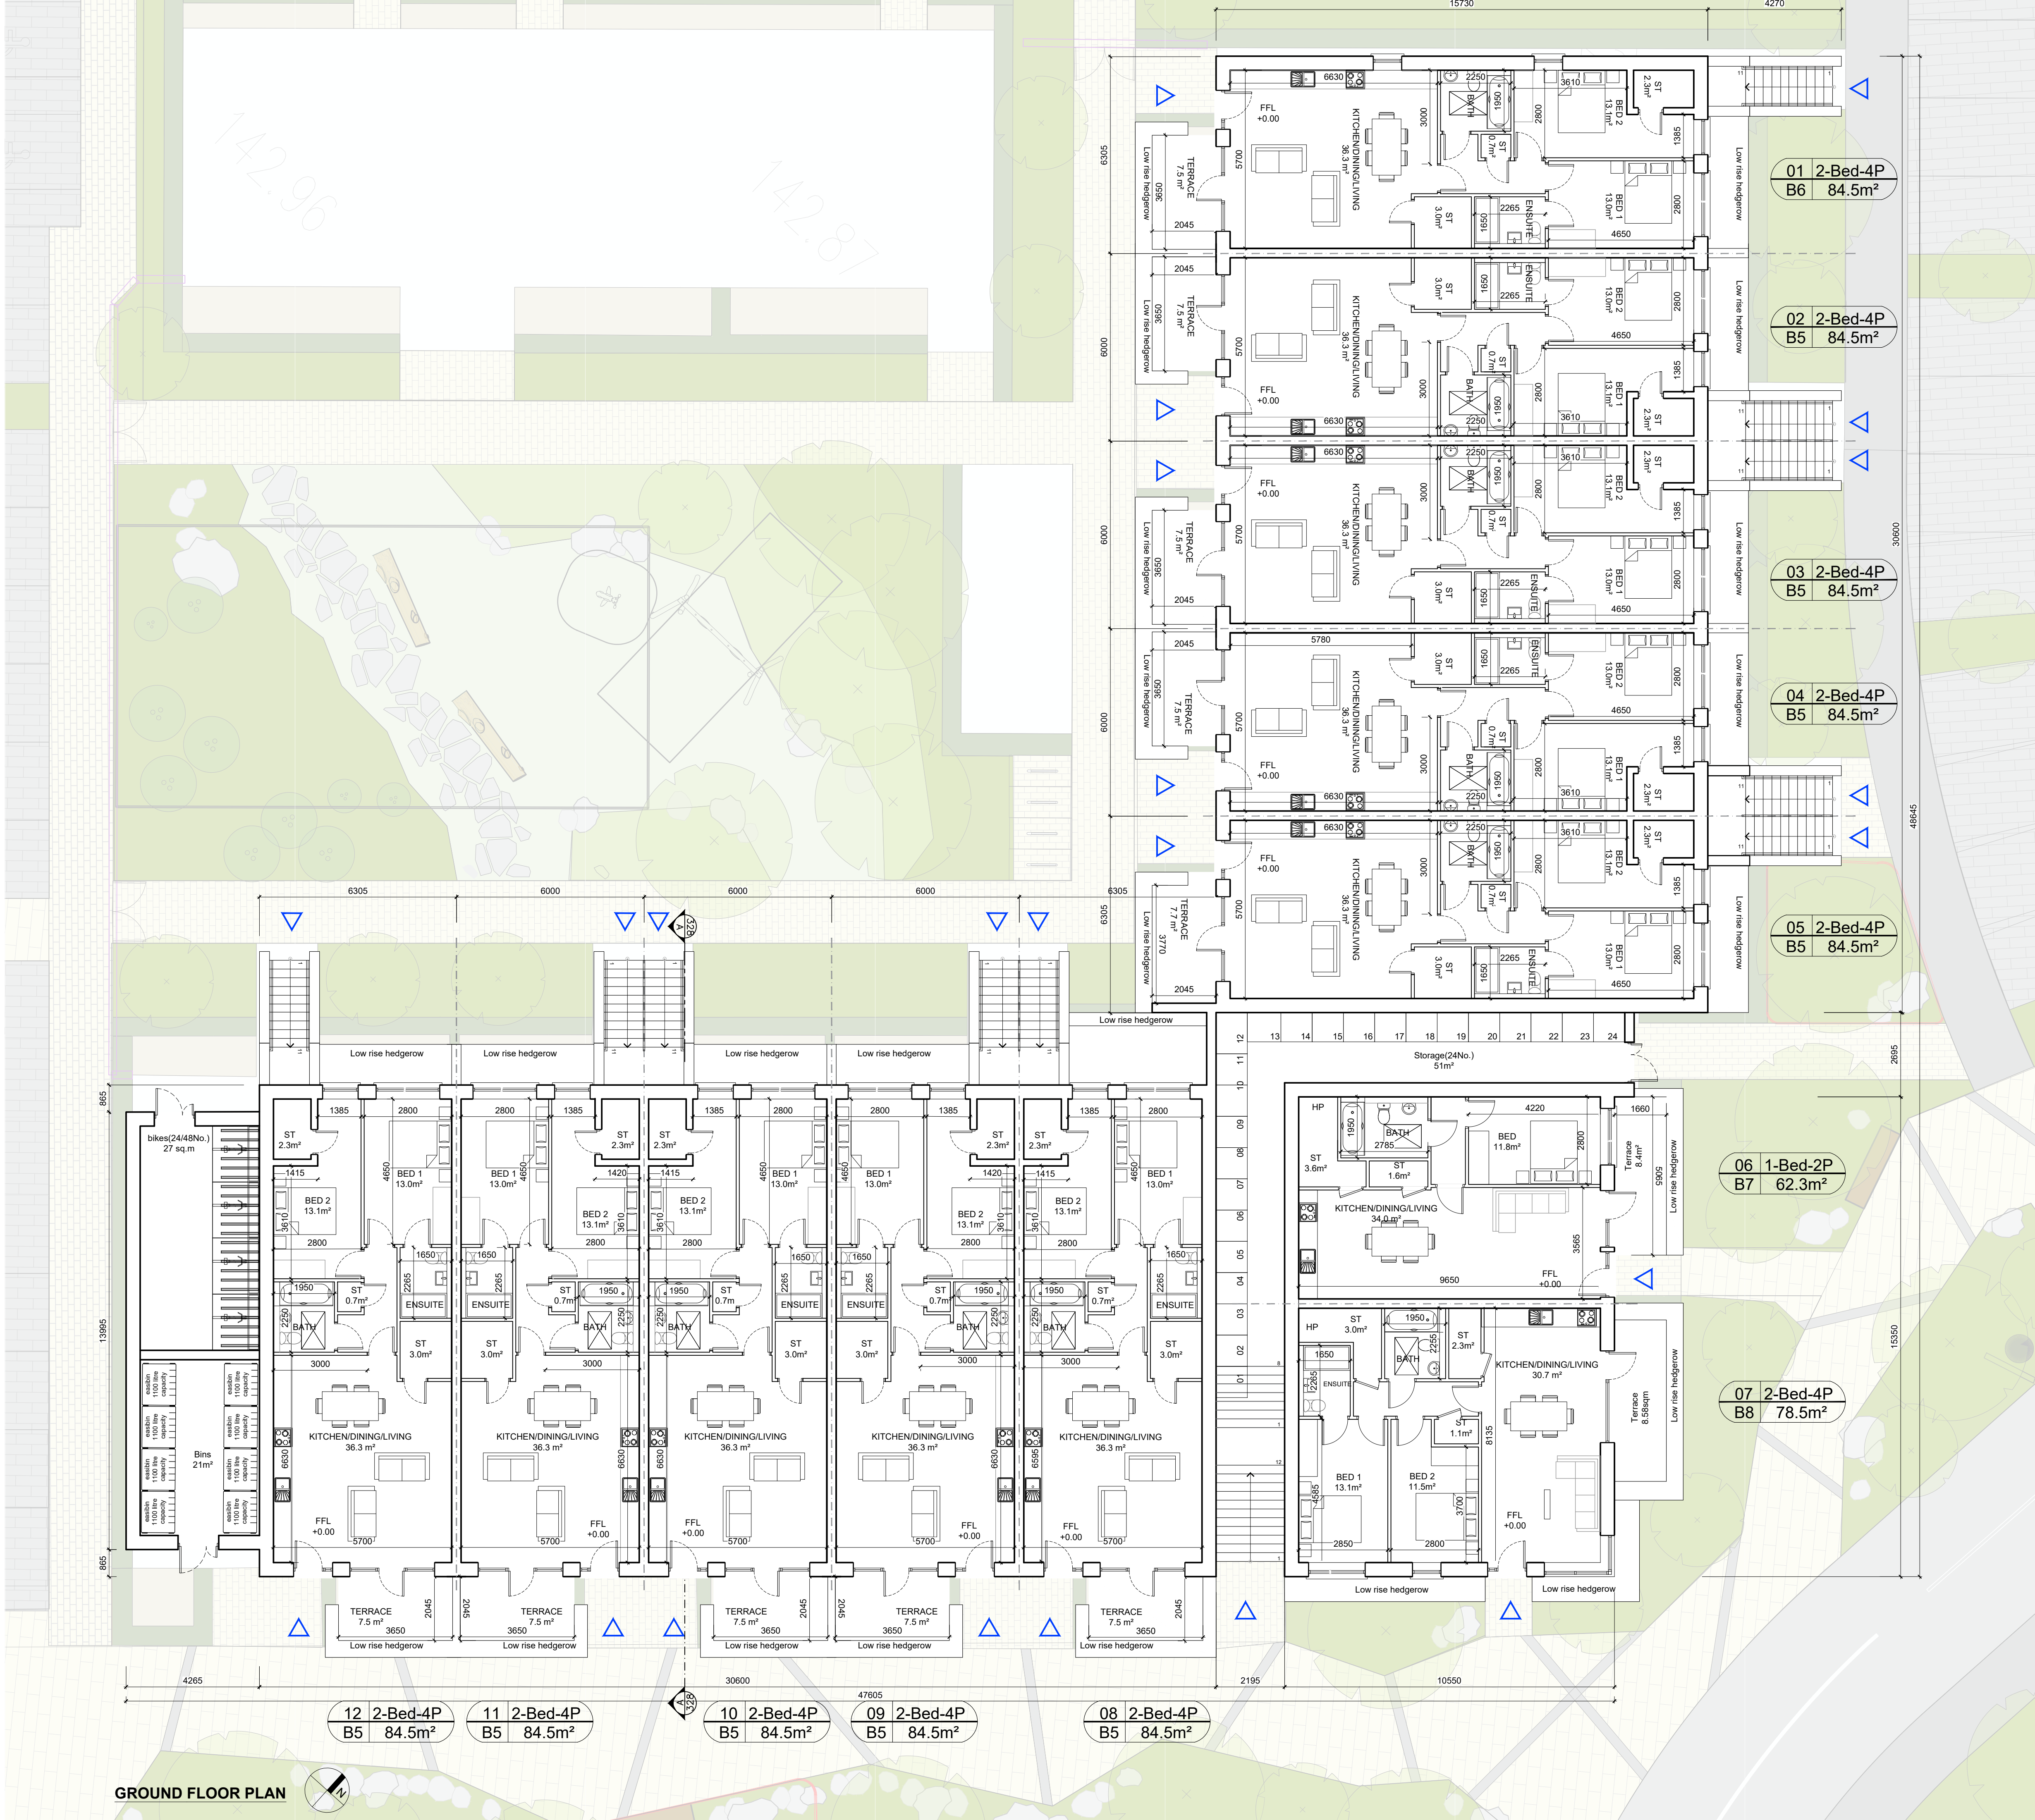


GENERAL NOTES

DO NOT SCALE FROM DRAWINGS. WORK TO FIGURED DIMENSIONS ONLY. ARCHITECT TO BE NOTIFIED OF ANY DISCREPANCIES.

THIS DRAWING TO BE READ IN CONJUNCTION WITH ALL ARCHITECT'S DRAWINGS, SPECIFICATIONS CONSULTANT'S DESIGN TEAM DRAWINGS AND SPECIFICATIONS.

KEY PLAN

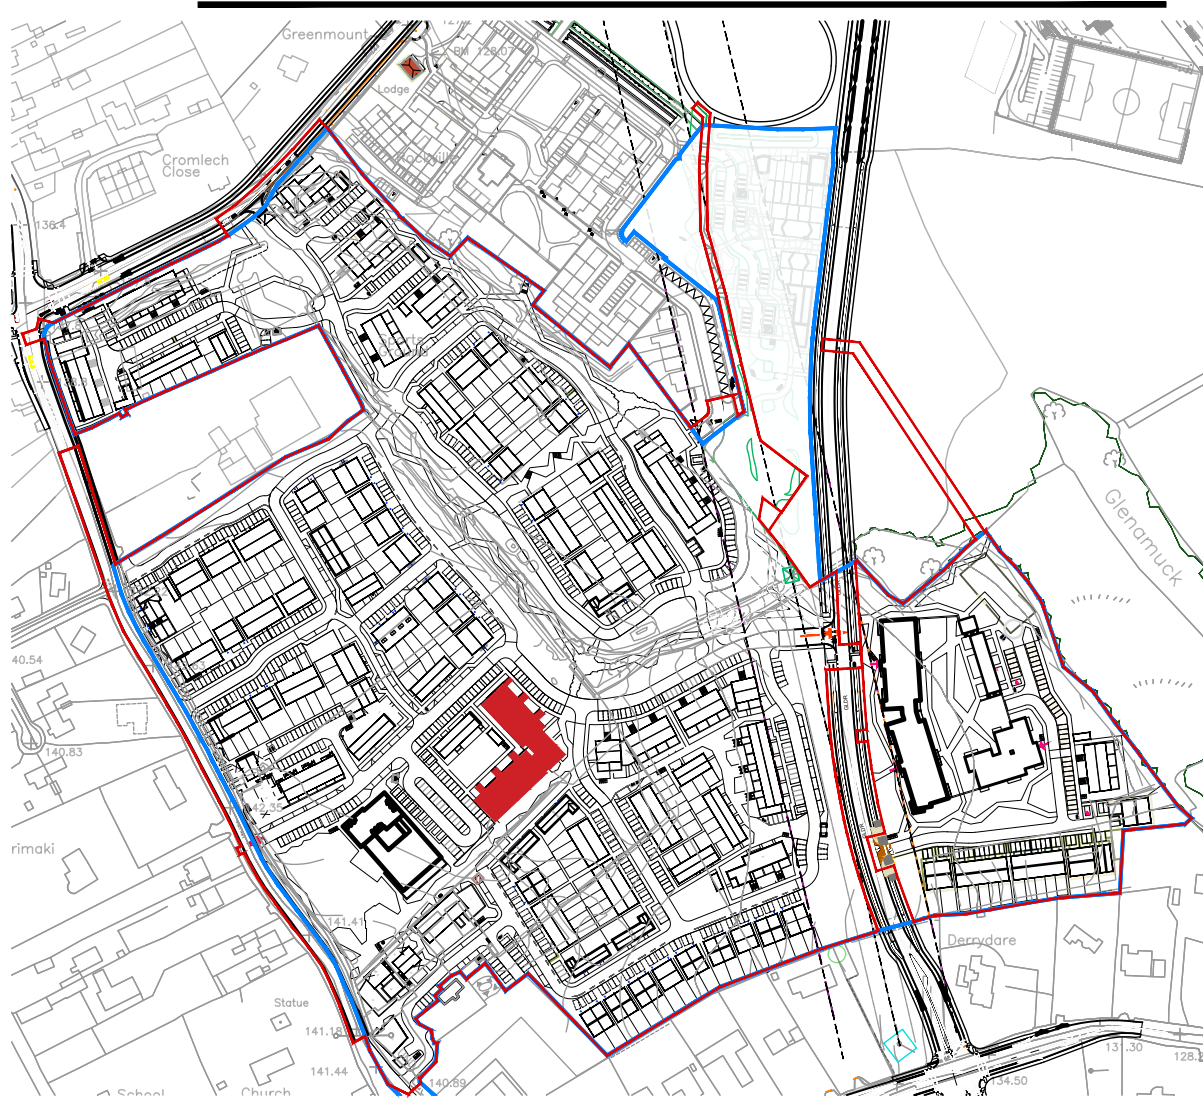

REV	DATE	DESCRIPTION	ISSUED BY
1	2024	ISSUED FOR PERMIT	ARCH

LRD

LISCOVE LTD

KILTERNAN_VILLAGE_LRD

DUPLEX_BLOCK_F
GROUND_FLOOR_PLAN

DRN BY	CHK BY	SCALE	DATE	REVISION	JOB NO.
PC	--	1:100	JUN'24	--	21009.2
DRAWING NUMBER	STATUS CODE				
PL323	--				

MCORM
ARCHITECTURE
AND URBAN DESIGN

No.1 Grantham Street, Dublin 8
D08 A49Y Tel: +353 (0)1 478 8700
Block 6, Central Business Park
Tullamore, County Offaly, R35 F6F8
Tel: +353 (0)57 932 3687
E: arch@mcorm.com W: mcorm.com

Figured dimensions only to be used. This drawing is copyright of MCORM Ltd. All information is shared as per approved use in accordance with I.S. EN ISO 19550-2: 2018, if 'Status Code' above is empty, this information has been shared as Status Code S0 - Work in Progress (WIP) / Draft.