
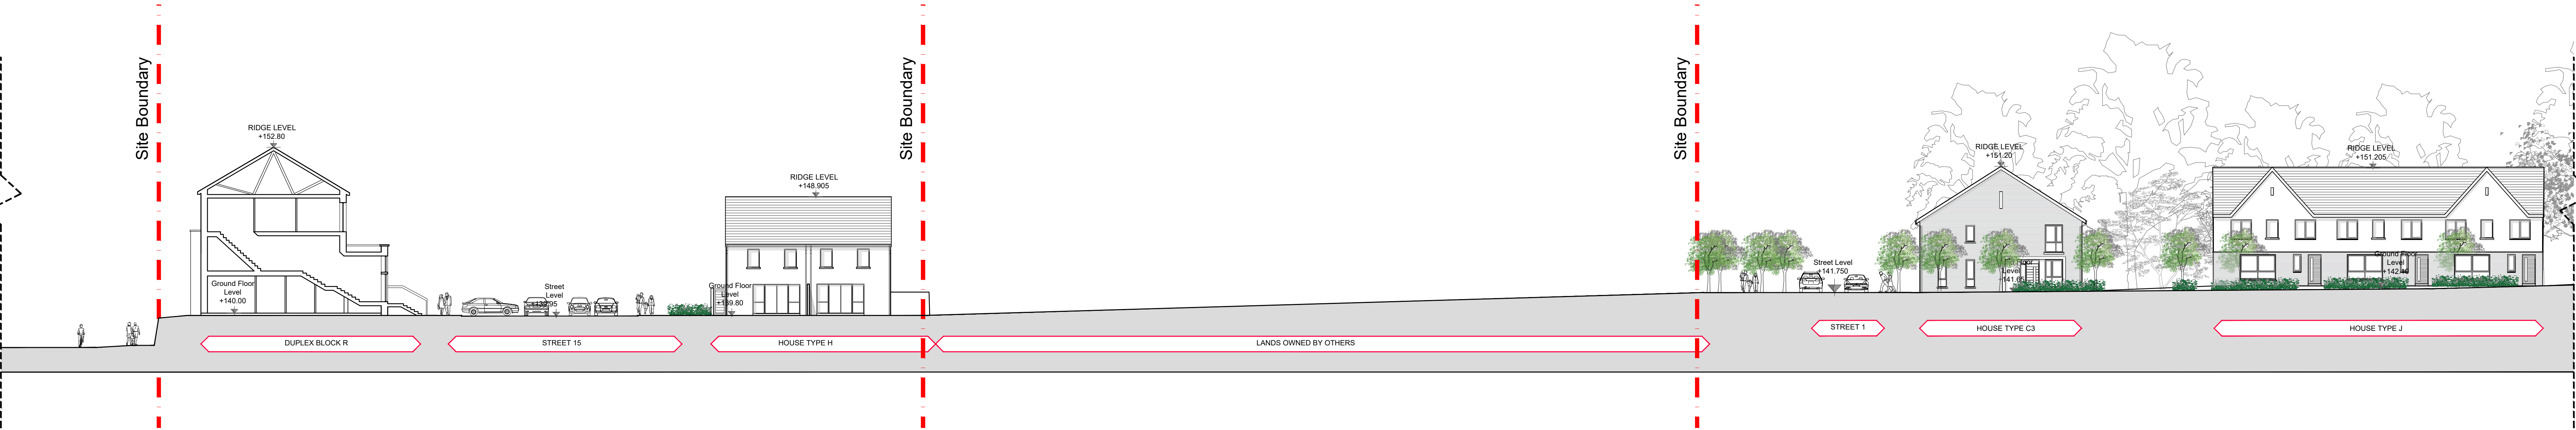


GENERAL NOTES

DO NOT SCALE FROM DRAWINGS. WORK TO FIGURED DIMENSIONS ONLY. ARCHITECT TO BE NOTIFIED OF ANY DISCREPANCIES. THE DRAWING TO BE READ IN CONJUNCTION WITH ALL ARCHITECT'S DRAWINGS, SPECIFICATIONS CONSULTANT'S DESIGN TEAM DRAWINGS AND SPECIFICATIONS.

KEY PLAN

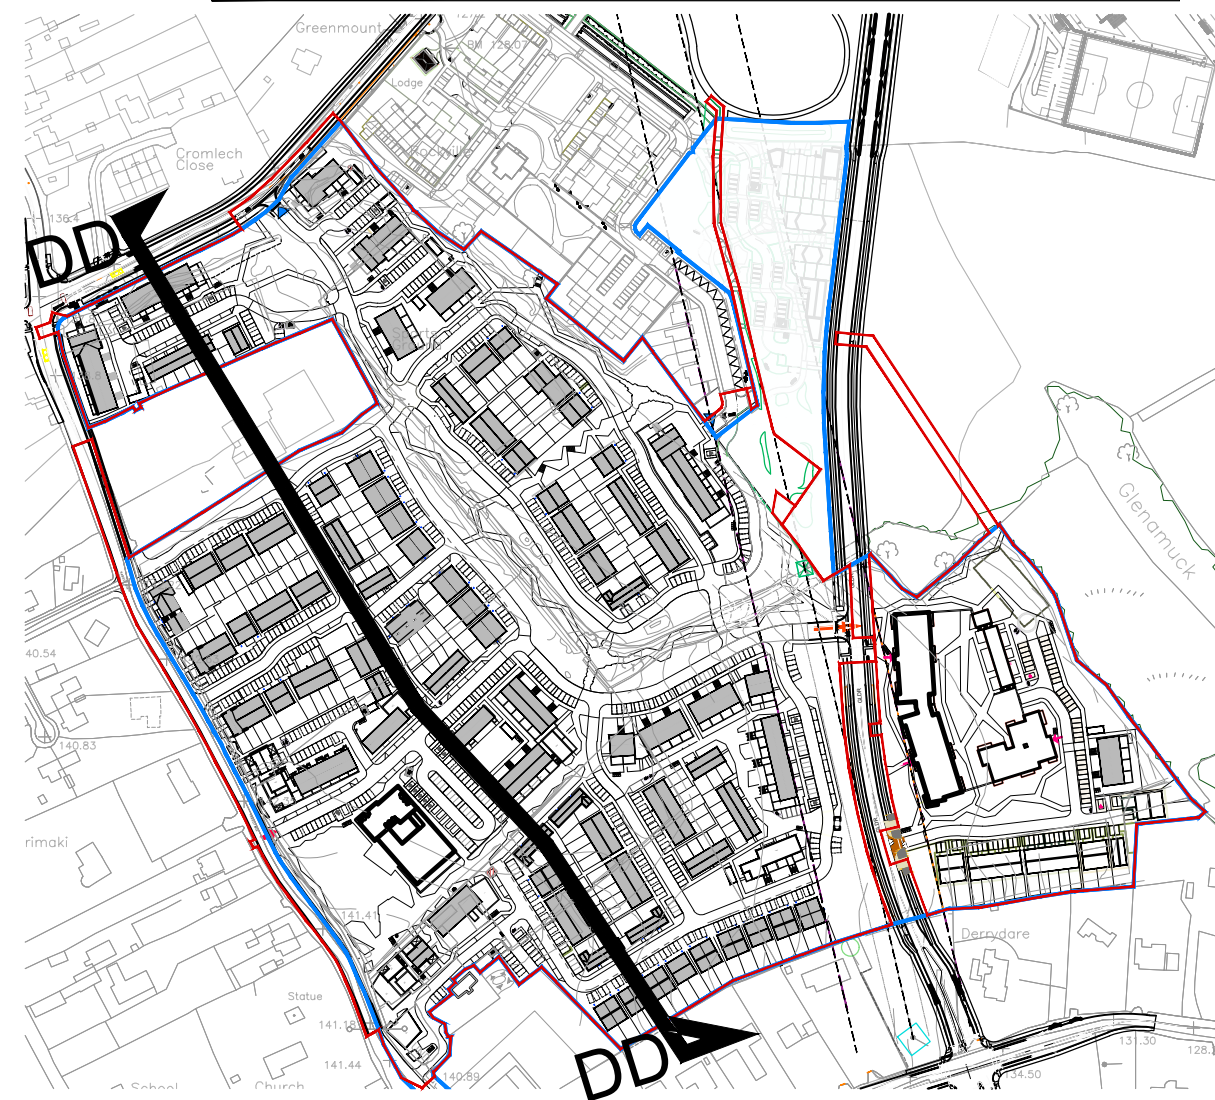


SITE SECTION D
SCALE:1/200



SITE SECTION D (CONT')
SCALE:1/200



SITE SECTION D (CONT')
SCALE:1/200

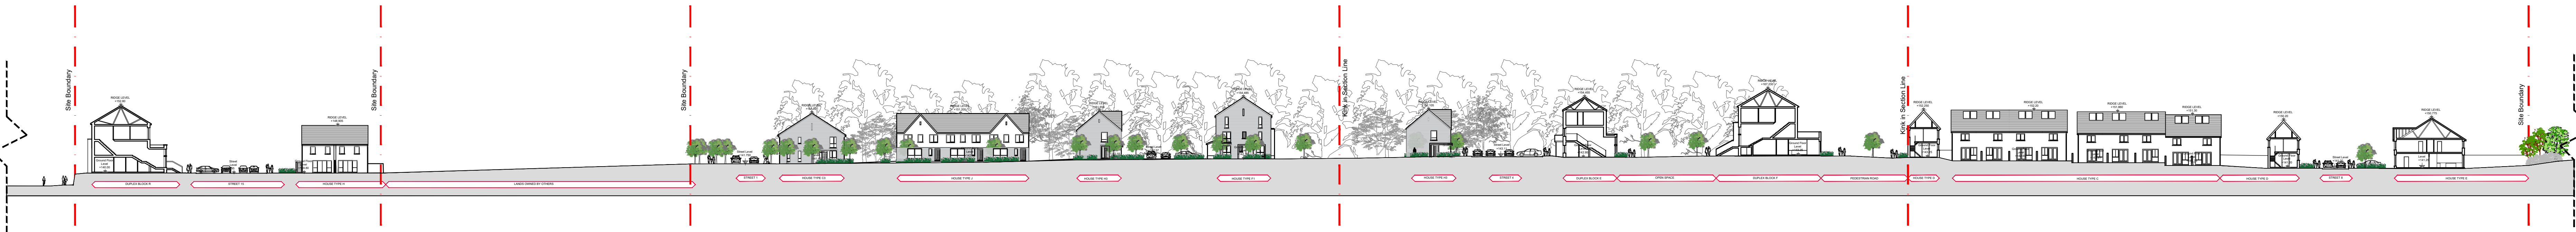

SITE SECTION D (CONT')
SCALE:1/200

REV	DATE	DESCRIPTION	REVISIONS

LRD

CLIENT:
LISCOWE LTD
PROJECT TITLE:
KILTERNAN VILLAGE (ENNISKERRY ROAD)

CONTEXT ELEVATION D

REV	DATE	DESCRIPTION	REVISIONS

PC | LQMD | 1/200 | JUN'24 | 21009.2
PL503
No.1 Grantham Street, Dublin 8
D08 A69Y Tel: +353 (0)1 478 8700
Block 8, Central Business Park
Tullamore, County Offaly, E35 1P8
Tel: +353 (0)51 932 3867
E: enniskerry@liscowe.com W: liscowe.com
Architectural and Urban Design
Figured dimensions only to be used. This drawing is copyright of M'CORM L.L.C. All information is shared as per approved use in accordance with I.S. 94:2021 to I.S. EN ISO 18650-2:2018. If Status Code above is empty, this information has been shared as Status Code 50 - Work in Progress (WIP) / Draft.