
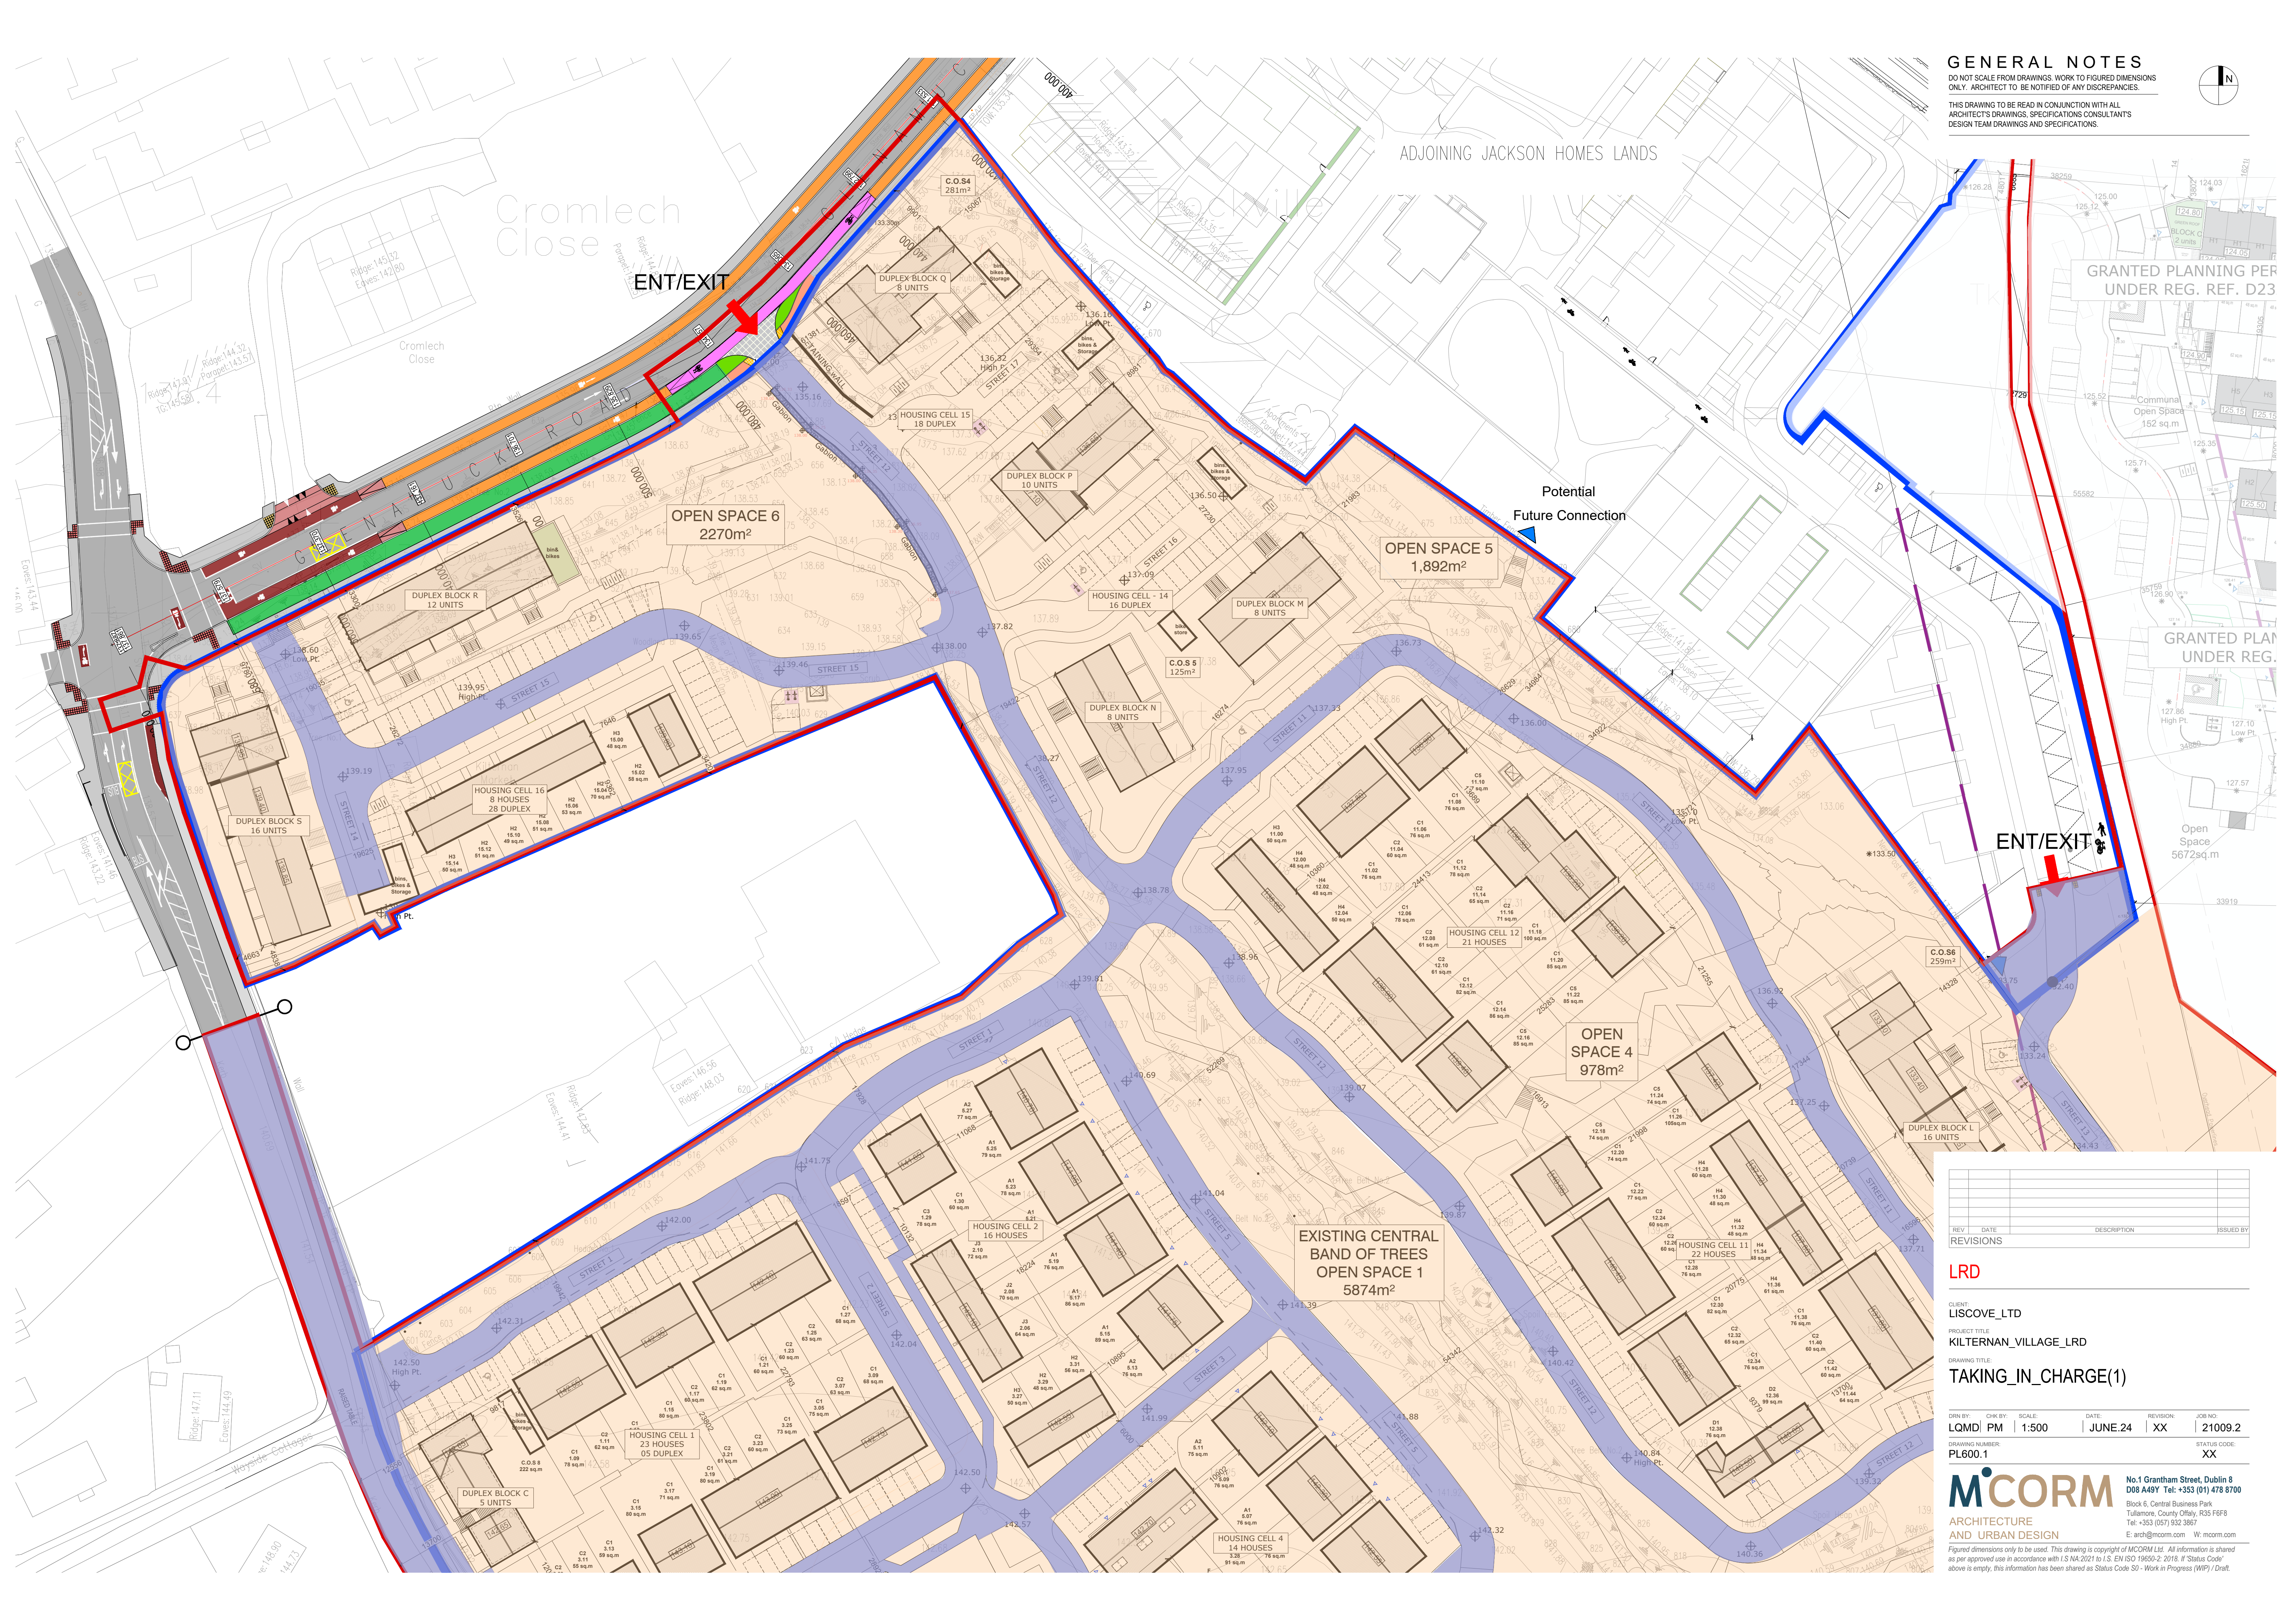


GENERAL NOTES

DO NOT SCALE FROM DRAWINGS. WORK TO FIGURED DIMENSIONS ONLY. ARCHITECT TO BE NOTIFIED OF ANY DISCREPANCIES.

THIS DRAWING TO BE READ IN CONJUNCTION WITH ALL ARCHITECTS DRAWINGS, SPECIFICATIONS CONSULTANTS DESIGN TEAM DRAWINGS AND SPECIFICATIONS.

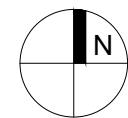

GRANTED PLANNING PERMISSION UNDER REG. REF. D23

GRANTED PLANNING PERMISSION UNDER REG. REF. D23

GRANTED PLANNING PERMISSION UNDER REG. REF. D23

REV	DATE	DESCRIPTION	ISSUED BY
1	2024	REVISIONS	

LRD

CLIENT: LISCOVE LTD
PROJECT TITLE: KILTIERNAN_VILLAGE_LRD
DRAWING TITLE: TAKING_IN_CHARGE(1)

DRN BY:	CHK BY:	SCALE:	DATE:	REVISION:	JOB NO:
LQMD	PM	1:500	JUNE.24	XX	21009.2
DRAWING NUMBER:				STATUS CODE:	
PL600.1				XX	

MCORM
ARCHITECTURE
AND URBAN DESIGN

No.1 Grantham Street, Dublin 8
D08 A49Y Tel: +353 (0)1 478 8700
Block 6, Central Business Park
Tullamore, County Offaly, R35 F6F8
Tel: +353 (0)71 932 3667
E: arch@mcorm.com W: mcorm.com

Figured dimensions only to be used. This drawing is copyright of MCORM Ltd. All information is shared as per approved use in accordance with I.S. EN ISO 15926-2: 2018. If Status Code above is empty, this information has been shared as Status Code S0 - Work in Progress (WIP) / Draft.