
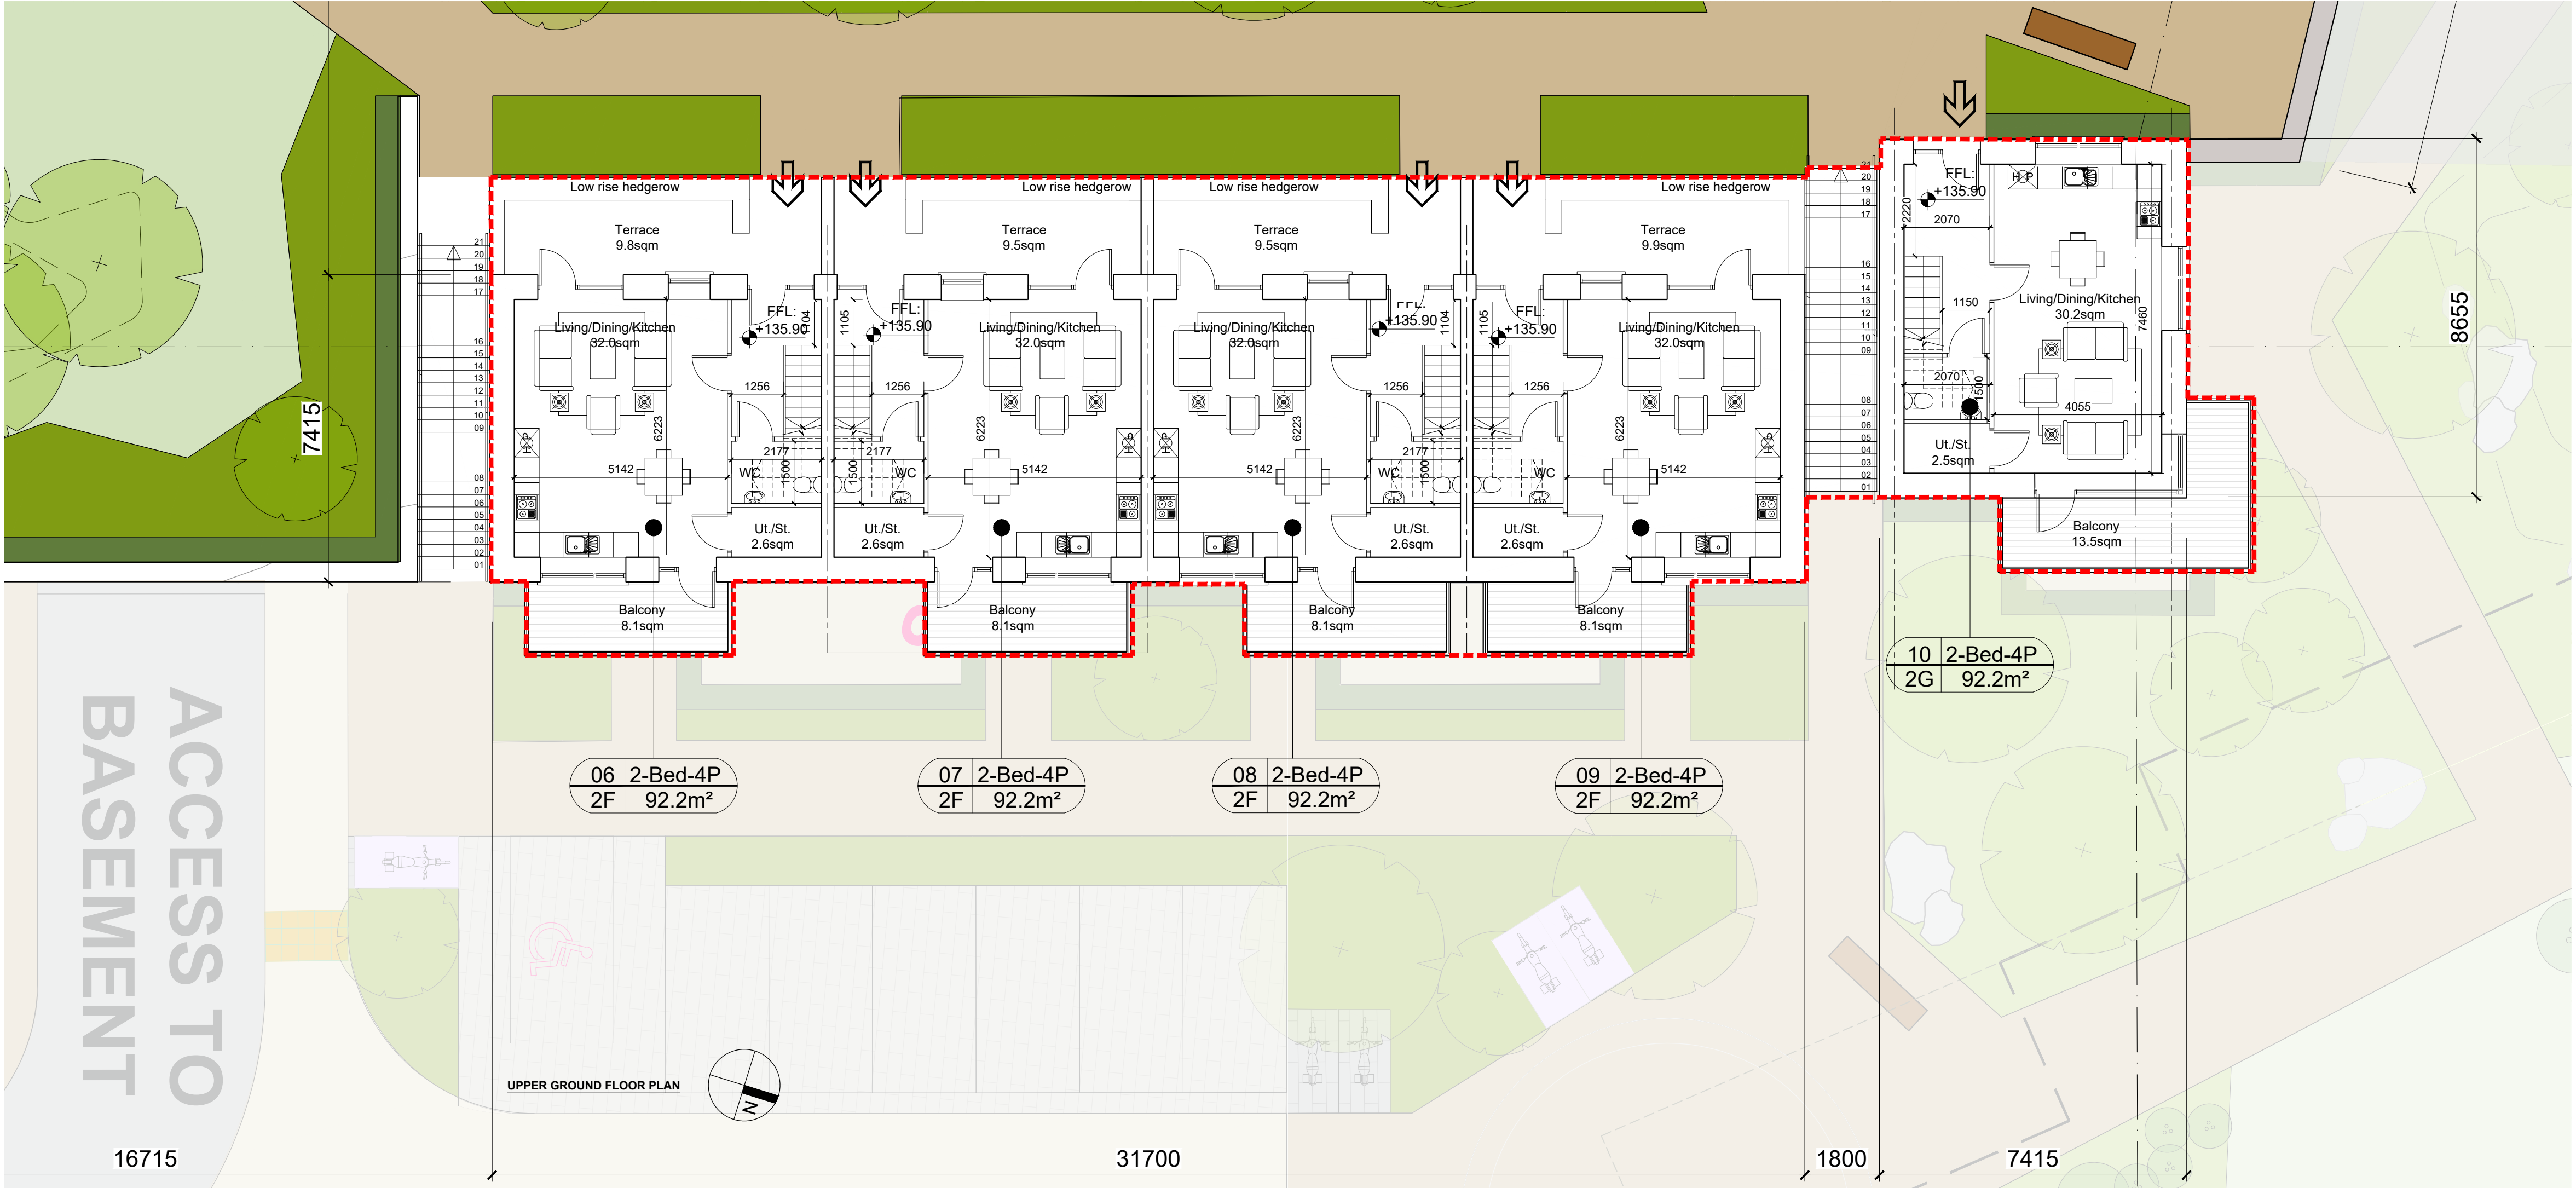


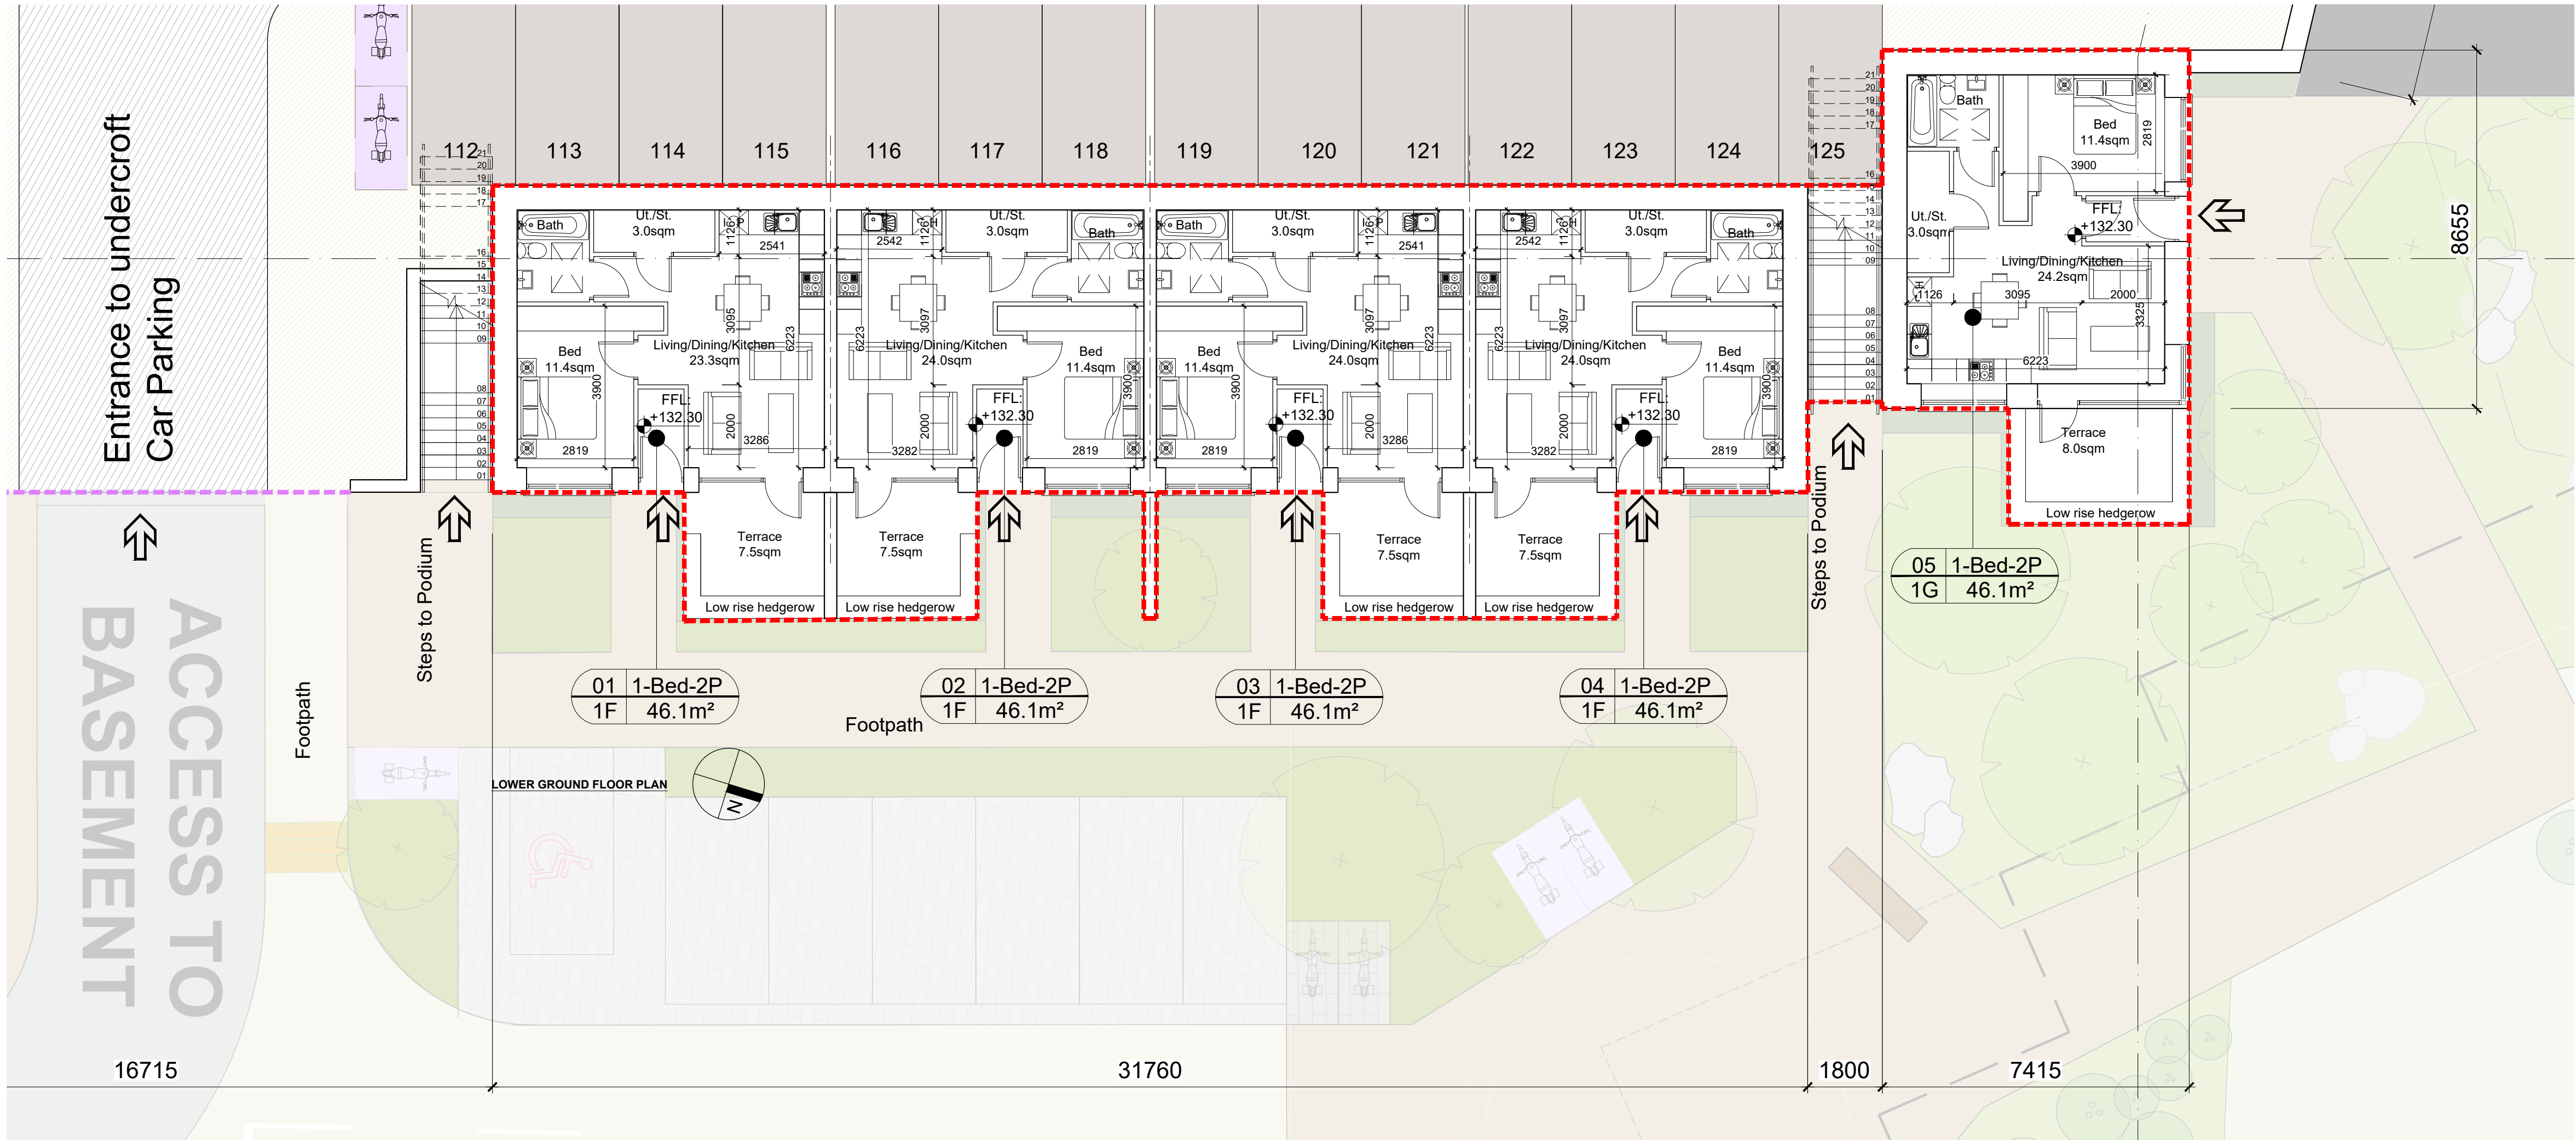


GENERAL NOTES

DO NOT SCALE FROM DRAWINGS. WORK TO FIGURED DIMENSIONS ONLY. ARCHITECT TO BE NOTIFIED OF ANY DISCREPANCIES.

THIS DRAWING TO BE READ IN CONJUNCTION WITH ALL ARCHITECT'S DRAWINGS, SPECIFICATIONS CONSULTANTS DESIGN TEAM DRAWINGS AND SPECIFICATIONS.

KEY PLAN

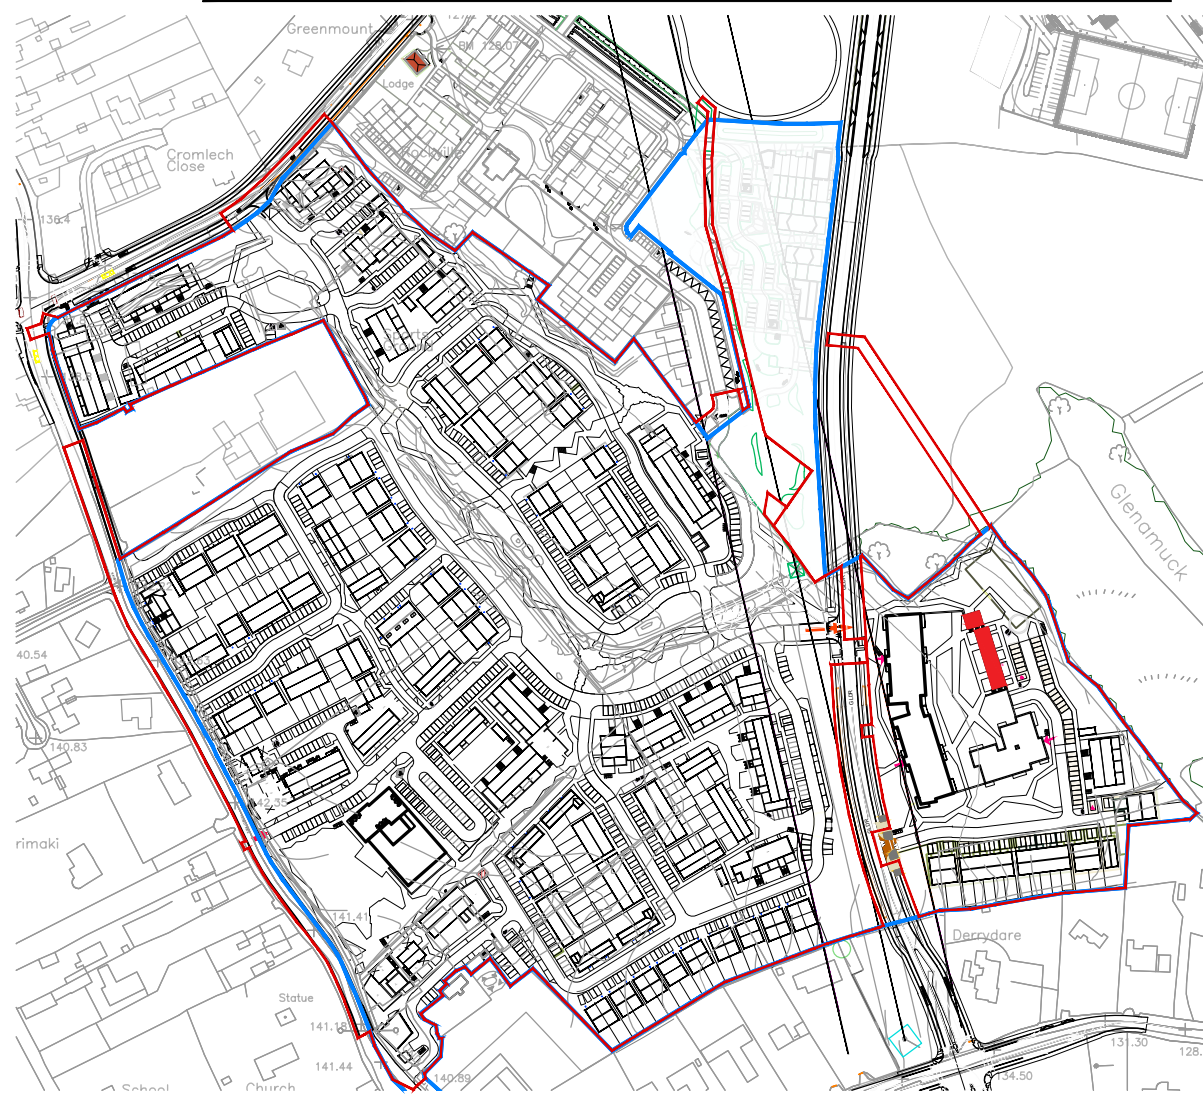

KEYPLAN - NTS



PART V ALLOCATED DUPLEX BLOCK U



PART V ALLOCATION

LOWER & GROUND_FLOOR_PLAN

DRN BY	CHK BY	SCALE	DATE	REVISION	JOB NO.
PC	--	1/100	JUN'24	--	21009.2
DRAWING NUMBER:			STATUS CODE:		
PL713			--		

M'CORM
ARCHITECTURE
AND URBAN DESIGN

No.1 Grantham Street, Dublin 8
D08 A49Y Tel: +353 (01) 478 8700
Block 6, Central Business Park
Tullamore, County Offaly, R35 F6F8
Tel: +353 (057) 932 3867
E: arch@mccorm.com W: mccorm.com