
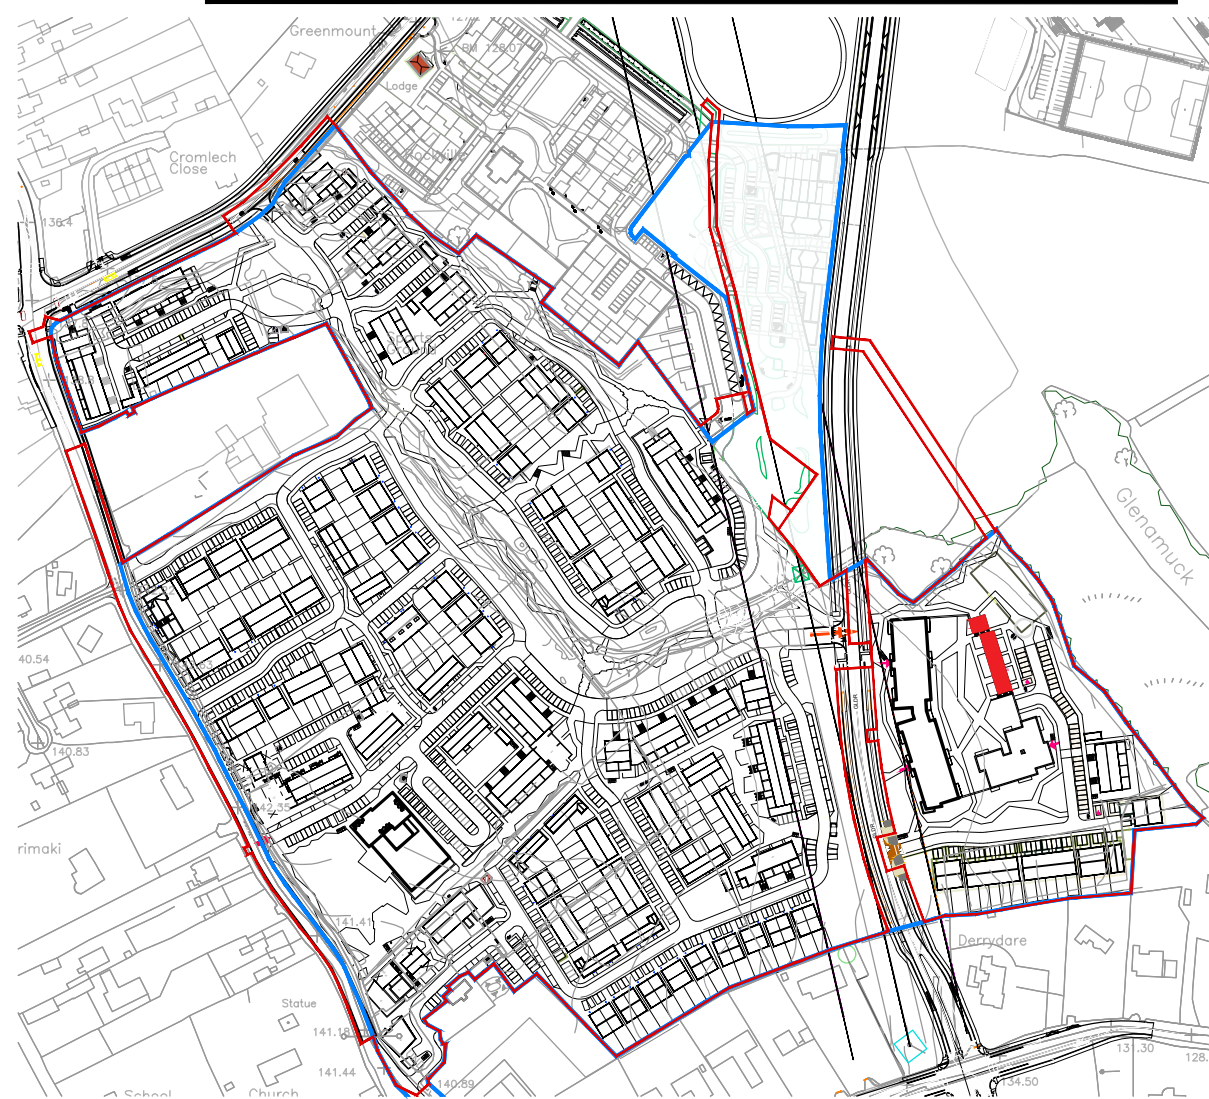


GENERAL NOTES

DO NOT SCALE FROM DRAWINGS. WORK TO FIGURED DIMENSIONS ONLY. ARCHITECT TO BE NOTIFIED OF ANY DISCREPANCIES.

THIS DRAWING TO BE READ IN CONJUNCTION WITH ALL ARCHITECT'S DRAWINGS, SPECIFICATIONS CONSULTANT'S DESIGN TEAM DRAWINGS AND SPECIFICATIONS.

KEY PLAN

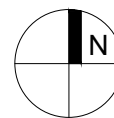

PART V ALLOCATED DUPLEX BLOCK U




PART V ALLOCATION

SECTION AA



SECTION BB

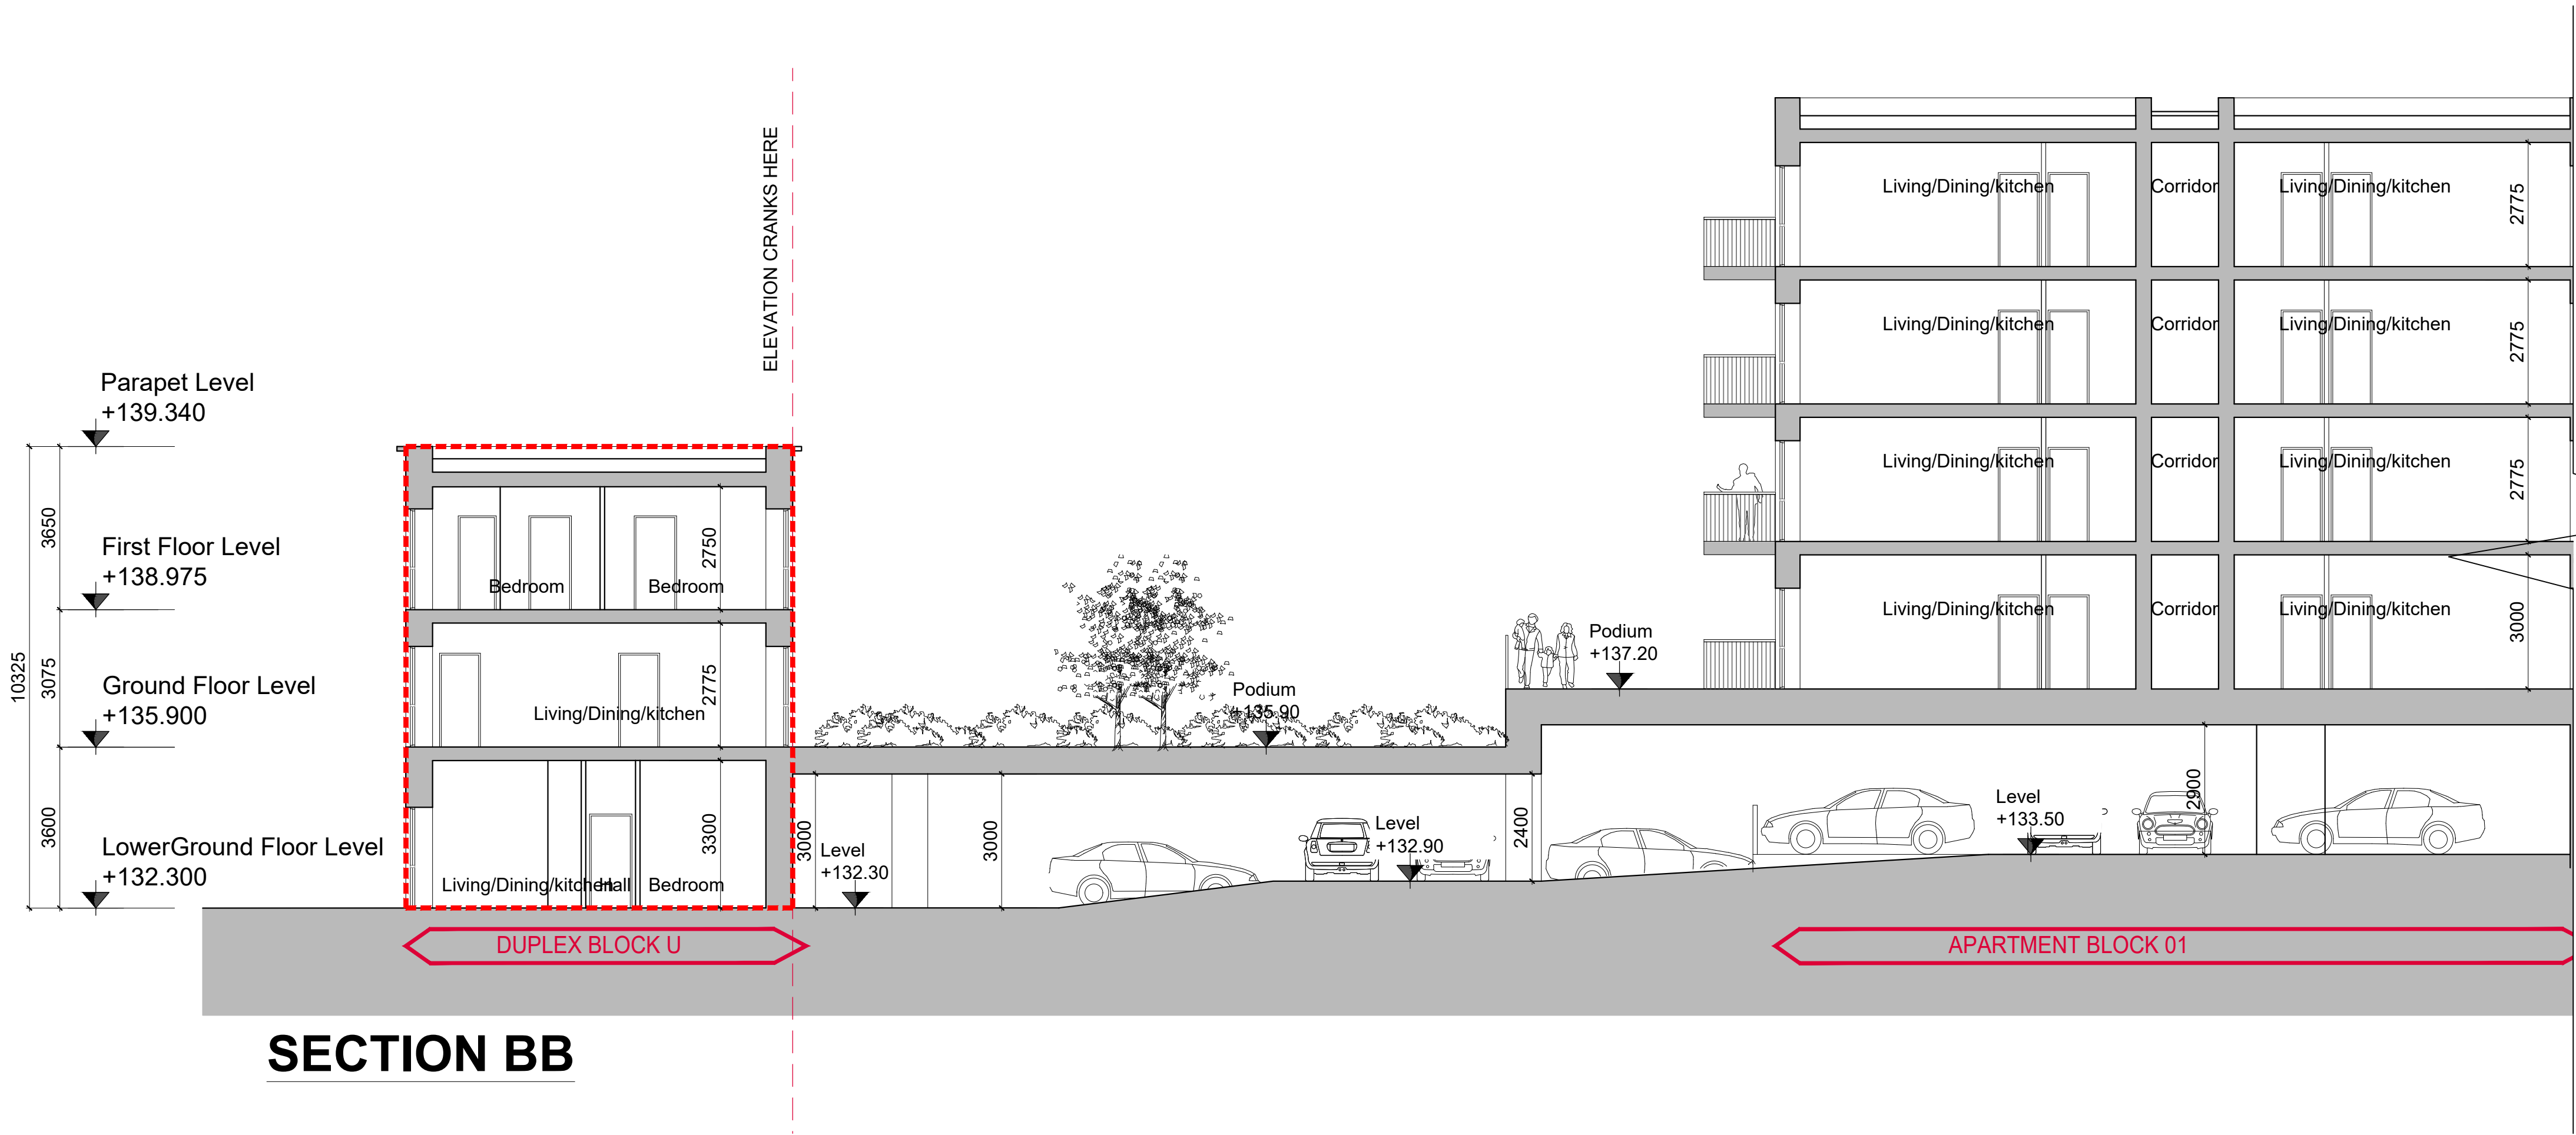

REV	DATE	DESCRIPTION	ISSUED BY

LRD

CLIENT:
LISCOVE LTD
PROJECT TITLE:
KILTERNAN VILLAGE LRD

DRAWING TITLE:
DUPLEX_BLOCK_U_PART_V
SECTIONS

DRN BY:	CHK BY:	SCALE:	DATE:	REVISION:	JOB NO:
PC	--	1/100	JUN'24	--	21009.2
DRAWING NUMBER:		STATUS CODE:			
PL716		--			

M'CORM
ARCHITECTURE
AND URBAN DESIGN
No.1 Grantham Street, Dublin 8
D08 A49Y Tel: +353 (0)1 478 8700
Block 6, Central Business Park
Tullamore, County Offaly, R35 F6F8
Tel: +353 (0)67 932 3867
E: arch@mccorm.com W: mccorm.com

Figured dimensions only to be used. This drawing is copyright of MCCORM Ltd. All information is shared as per approved use in accordance with I.S. EN 150-1:2018 to I.S. EN 150-2:2018. If 'Status Code' above is empty, this information has been shared as Status Code S0 - Work in Progress (WIP) / Draft.