




S/W Longitudinal Section
SMh1 to SMh42Hb

Vertical Scale 1:100
Horizontal Scale 1:500

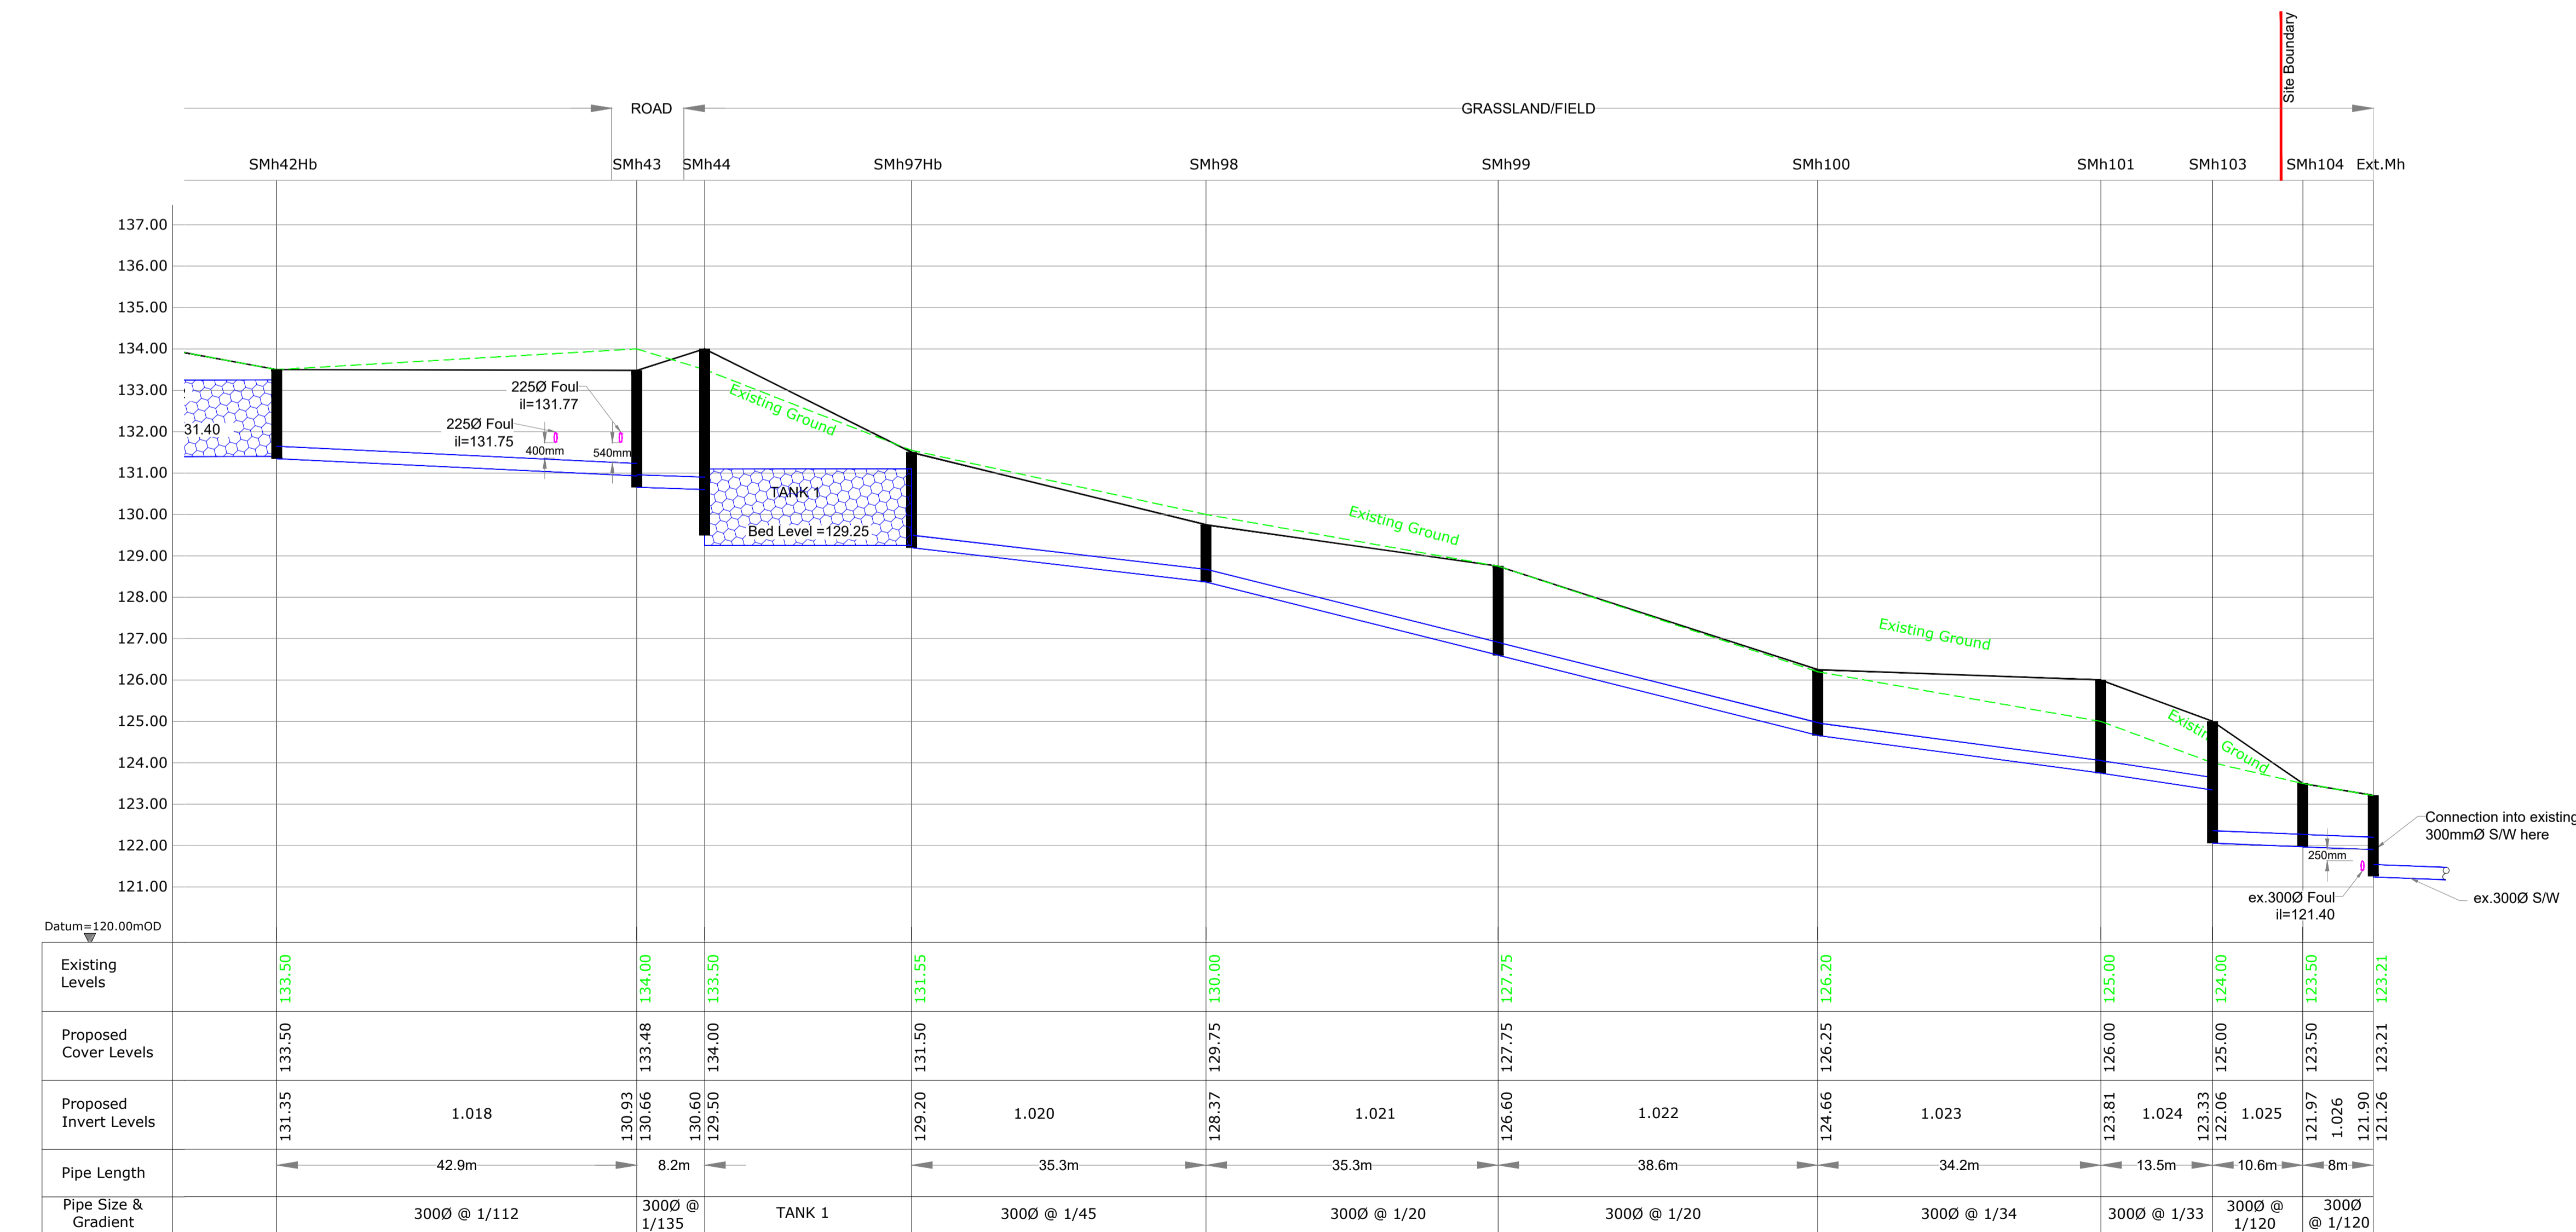

S/W Longitudinal Section
SMh42Hb to Outfall

Vertical Scale 1:100
Horizontal Scale 1:500

- S/W Notes:
1. Read this drawing in conjunction with all other relevant Engineers and Architects drawings.
 2. Do not scale this drawing, use only written dimensions.
 3. Do not set out from this drawing unless specifically confirmed by the Engineers beforehand.
 4. All levels shown are to Malin Head datum (mOD).
 5. The contractor is to check all service connections before commencing any site development works.
 6. The Engineer is to be informed of discrepancies that may arise before the contractor commences any site development works, if in doubt - ask!
 7. Manhole and road gully details to comply with Greater Dublin Regional Code of practice for Drainage Works.
 8. Refer also to the Manhole details drawings provided for further information.
 9. Where cover to pipes is less than 1.2m in roads, 1.0m in public areas and 0.9m in grassed/landscaped areas, surround the pipe 150mm of concrete.

THIS IS A PLANNING DRAWING ONLY
AND CANNOT BE USED FOR CONSTRUCTION PURPOSES

REFER TO Dwg.No.2104C/303-304 FOR
PLAN ALIGNMENT OF S/W SEWER
SHOWN ON THIS DRAWING

REV	DATE	DESCRIPTION
<p>ROGER MULLARKEY & ASSOCIATES Consulting Structural and Civil Engineers</p> <p>Duncreevan, Kilcock, Co.Kildare Tel: +353 1 610 3755 Mob: +353 87 232 4917 E-mail: info@rmullarkey.ie www.rmullarkey.ie</p>		
<p>Project KILTERNAN VILLAGE LRD</p>		
<p>Drawing Title S/W LONGITUDINAL SECTIONS- Sheet 1</p>		<p>Architect MCORM Architects</p>
Date	Drawn By	Scales
May'23	RM	As Shown @A1
Dwg.No.	Stage	Rev
2104C/323	LRD STAGE 3	