
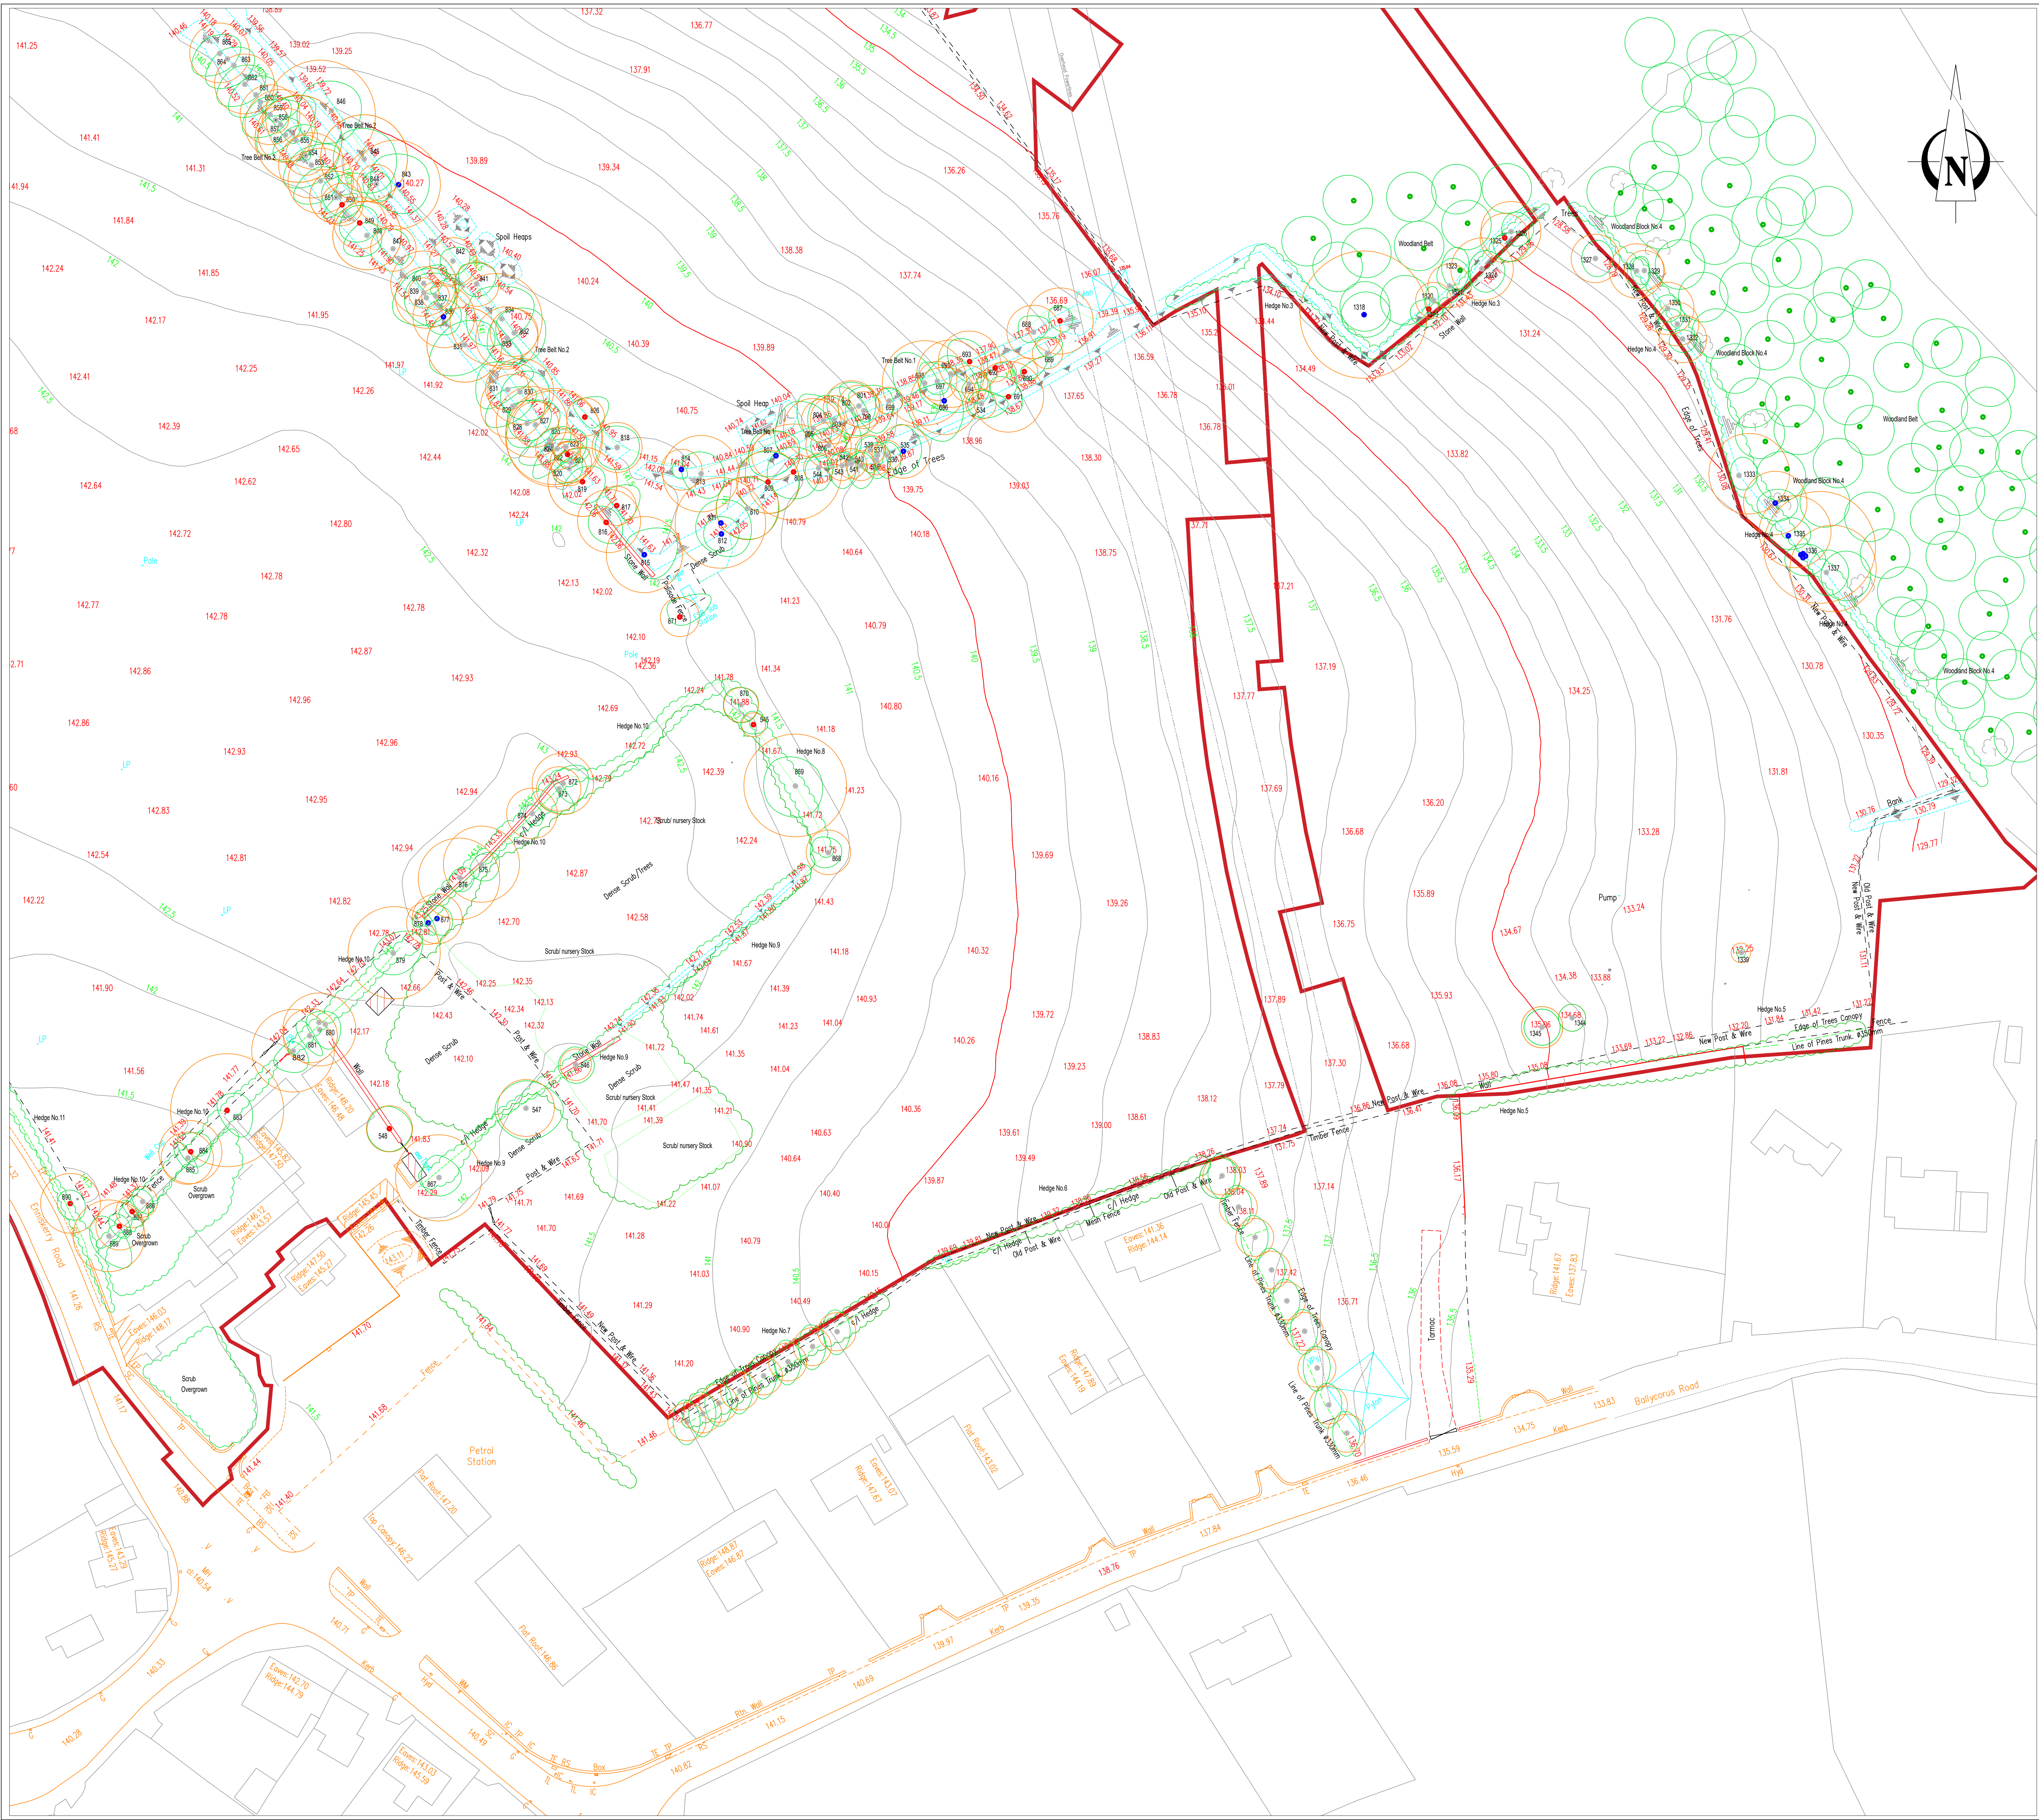


Notes:

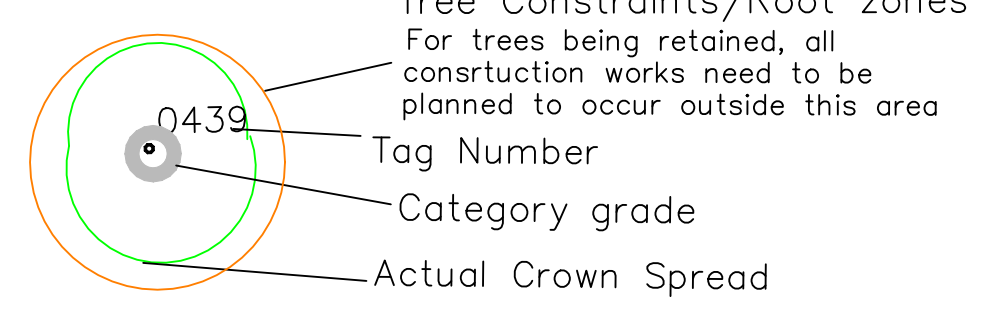

BS5837: 2012 – Category Retention Rating

- Category U Trees—
Trees in such a condition that any existing value would be lost within 10 years or being recommended for removal sound arboricultural practice.
- Category A Trees
Trees of high quality/value with a min. of 40 years life expectancy.
- Category B Trees
Trees of moderate quality/value with a min. of 20 years life expectancy.
- Category C Trees
Trees of low quality/value with a min. of 10 years life expectancy.
Sub Categories
1— Mainly Arboricultural values
2— Mainly Landscape values
3— Mainly cultural and conservation values.

ARBORIST ASSOCIATES LTD.
 94 BALLYBAWN COTTAGES, ENNISKERRY, CO. WICKLOW
 TEL: 01-2742011 / 087-2629589

TITLE: Tree Constraints Plan

Site: On Lands at Wayside, Enniskerry Road and Glenamuck Road, Kilternan, Dublin 18

DATE:	Dwg No.KVL001 Part 2	Scale 1:500 @ A0
-------	-------------------------	------------------