



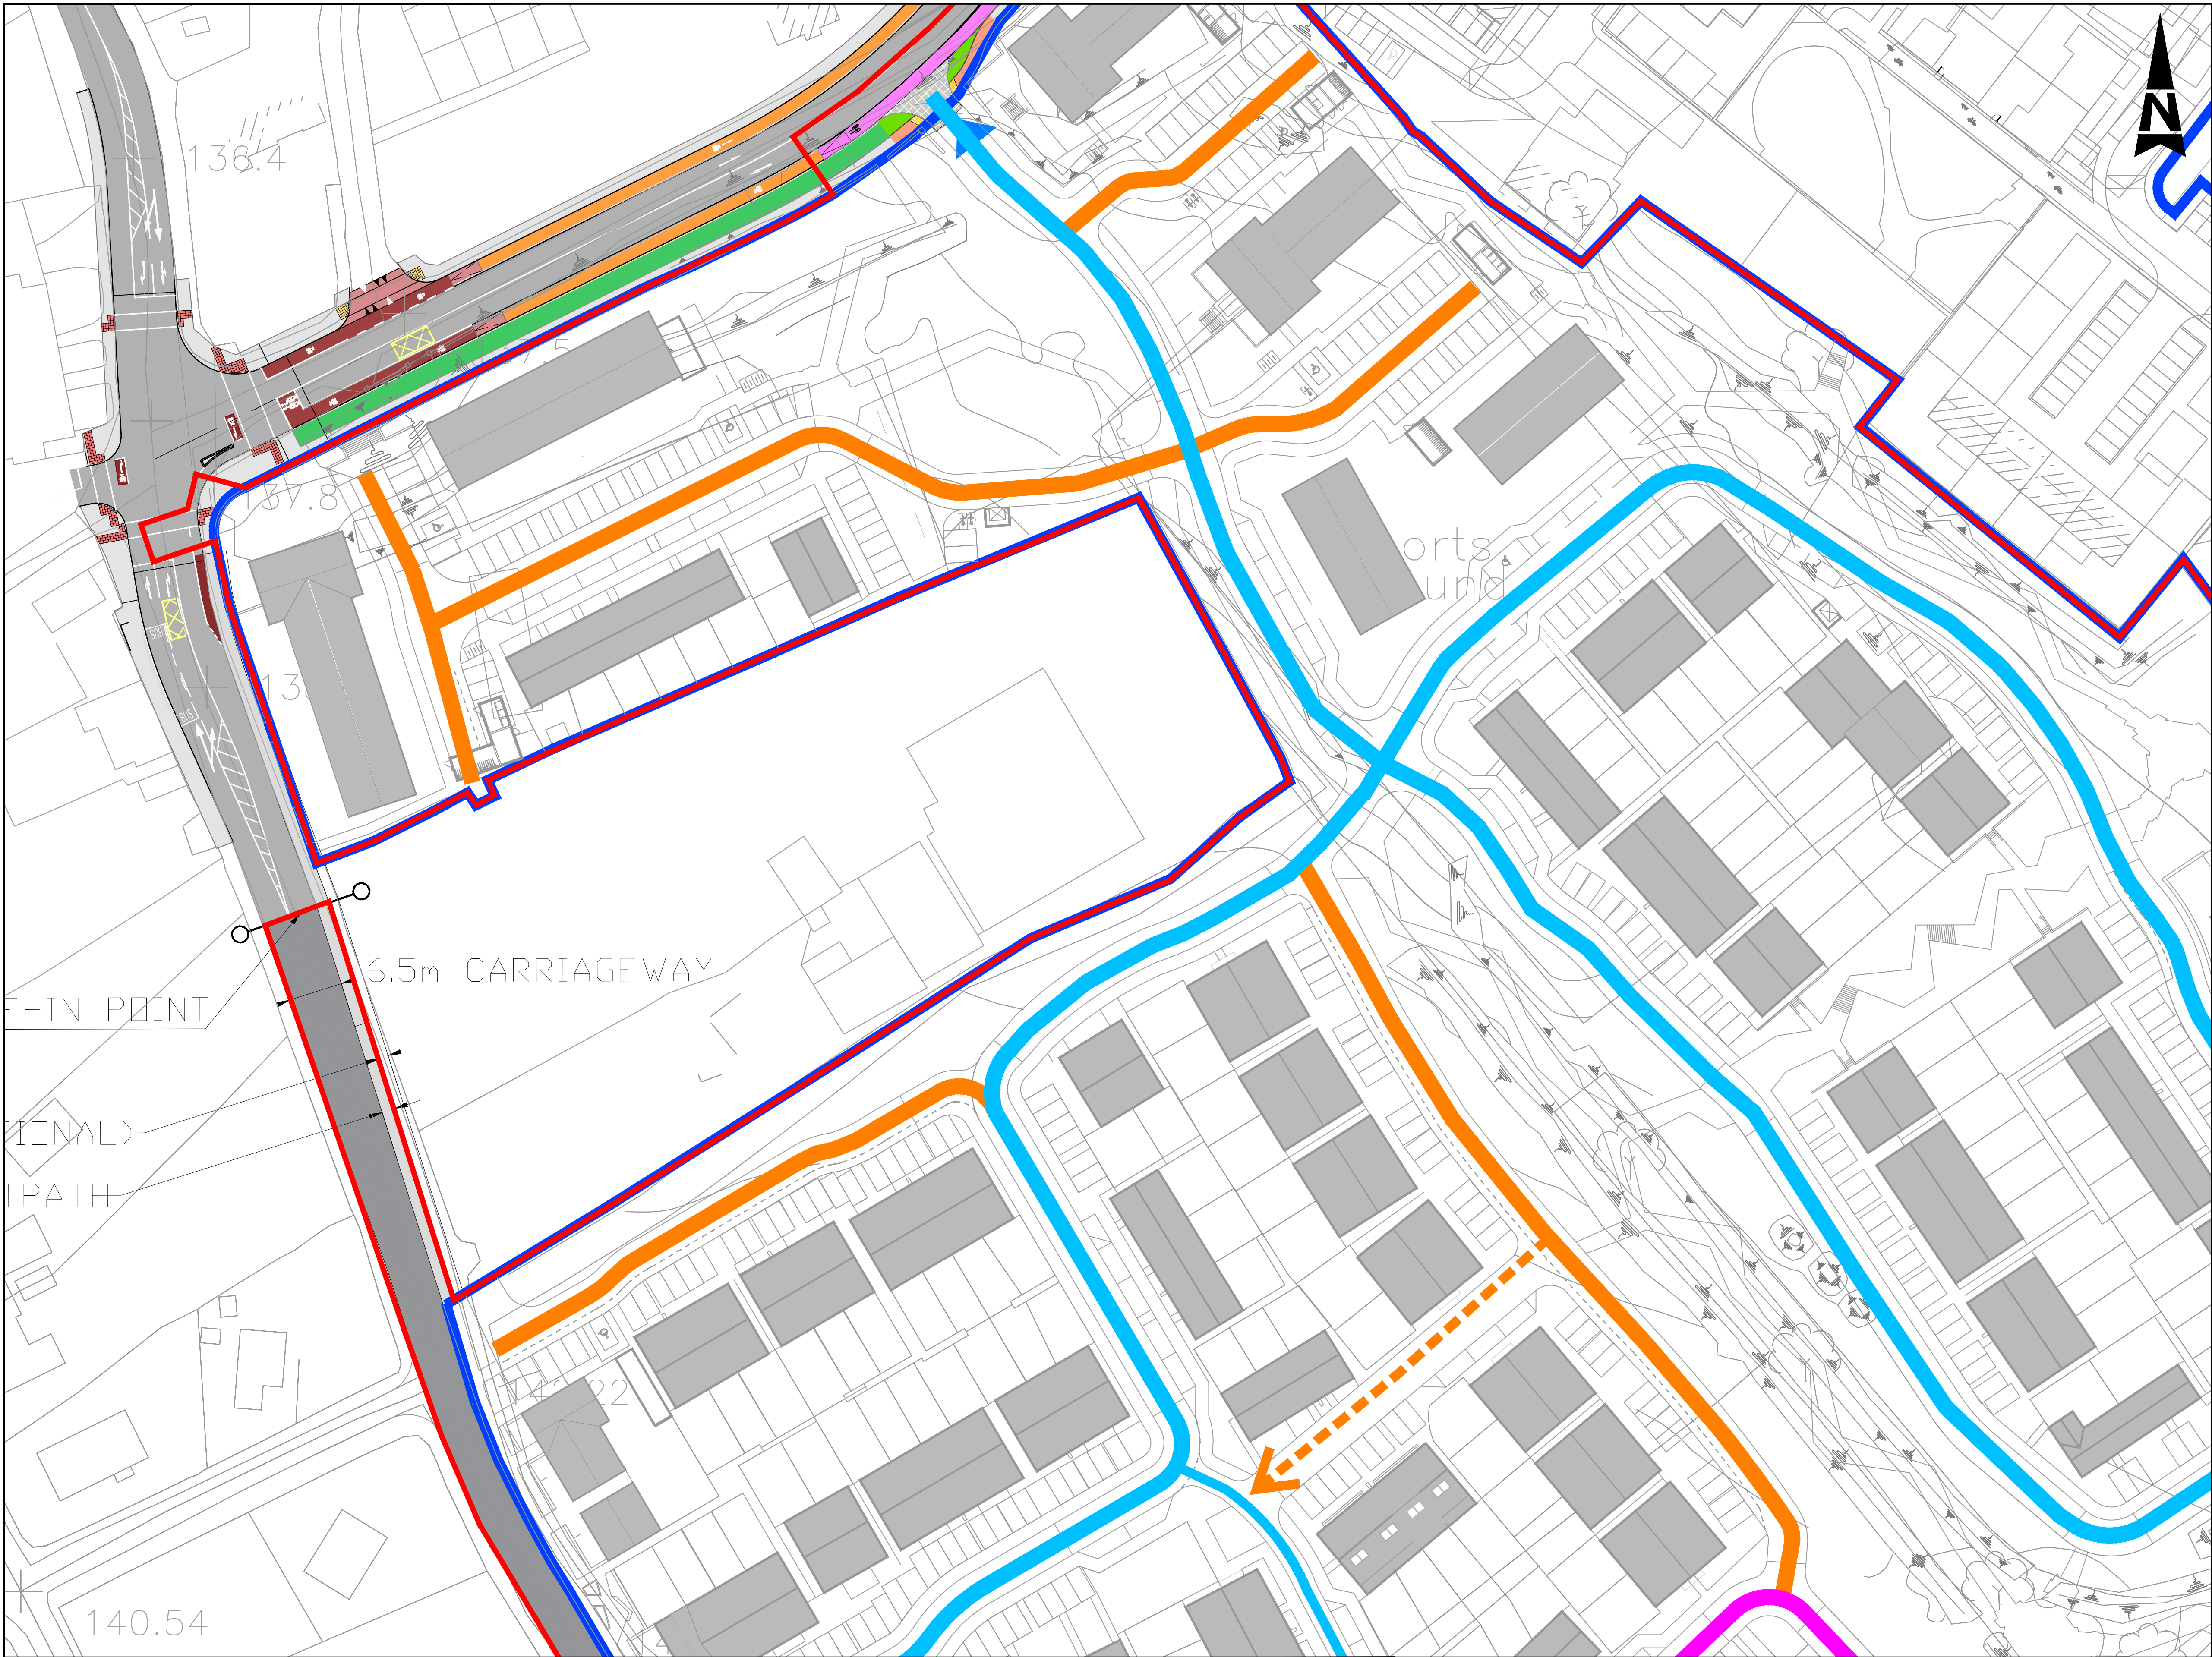

- GENERAL NOTES
1. ALL DIMENSIONS ARE IN MILLIMETRES UNLESS NOTED OTHERWISE
 2. ONLY WRITTEN DIMENSIONS SHALL BE USED. NO DIMENSIONS SHALL BE SCALED FROM THE DRAWINGS
 3. ALL LEVELS ARE IN METRES AND ARE TO MALIN HEAD DATUM
 4. ALL COORDINATES ARE IN METRES AND ARE TO IRISH TRANSVERSE MERCATOR
 5. DRAWINGS ARE TO BE READ IN CONJUNCTION WITH THE SPECIFICATION

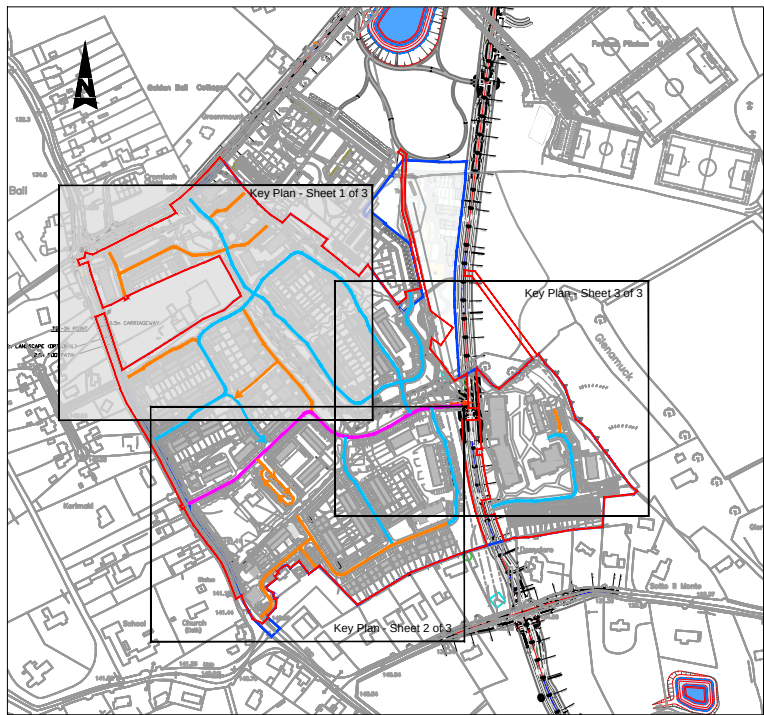

Key Plan

- LEGEND:
- SITE BOUNDARY
 - LANDS IN OWNERSHIP OF THE APPLICANT
 - LOCAL STREETS
 - LOCAL LINK STREET
 - LOCAL STREETS (ONE WAY)
 - HOMEZONES / SHARED SURFACES
 - HOMEZONE (ONE WAY)

© ORDNANCE SURVEY IRELAND LICENSE NR. AR 0082523. ORDNANCE SURVEY IRELAND & GOVERNMENT OF IRELAND
ATKINS WILL NOT TO BE HELD LIABLE FOR THE USE OF THIS DATA ON ANY PROJECT OTHER THAN MIXED USE DEVELOPMENT AT KILTERNAN, DUBLIN 18

Risk Level	Atkins Base Line - Low Risk
	Atkins Sensitive - Medium Risk
	Atkins Private - High Risk
	Client Critical - Already Marked

P03	FOR PLANNING	RC	16.06.24	PF	PF	PF
P02	FOR PLANNING	RC	16.04.24	PF	PF	PF
P01	ISSUED FOR PLANNING	LC	13.11.23	PF	PF	KB
Rev	Description	By	Date	Chk'd	Rev'd	Auth

ATKINS
Member of the SNC-Lavalin Group

Atkins House, 150-155 Airside
Business Park, Swords, Co. Dublin
Tel (+353) 01 810 8000
Fax (+353) 01 810 8001

Unit 2B, 2200 Cork Airport
Business Park, Cork
Tel (+353) 021 429 0300
Fax (+353) 021 429 0360

1st Floor Technology House
Parkmore Technology Park, Galway
Tel (+353) 091 786 050
Fax (+353) 091 779 830

Client
LISCOVE LTD.

Project
MIXED USE RESIDENTIAL LED DEVELOPMENT AT KILTERNAN DUBLIN 18

Purpose		FOR PLANNING							
Title		KILTERNAN VILLAGE STREET TYPOLOGY PLAN SHEET 1 OF 3							
Original Scale		Drawn	IC	Checked	PF	Reviewed	PF	Authorised	KB
1:500 at A1		Date	16.06.24	Date	16.06.24	Date	16.06.24	Date	16.06.24
Status	Drawing Number							Rev	
P	0086174-ATK-04-XX-DR-ZZ-900702							P03	