



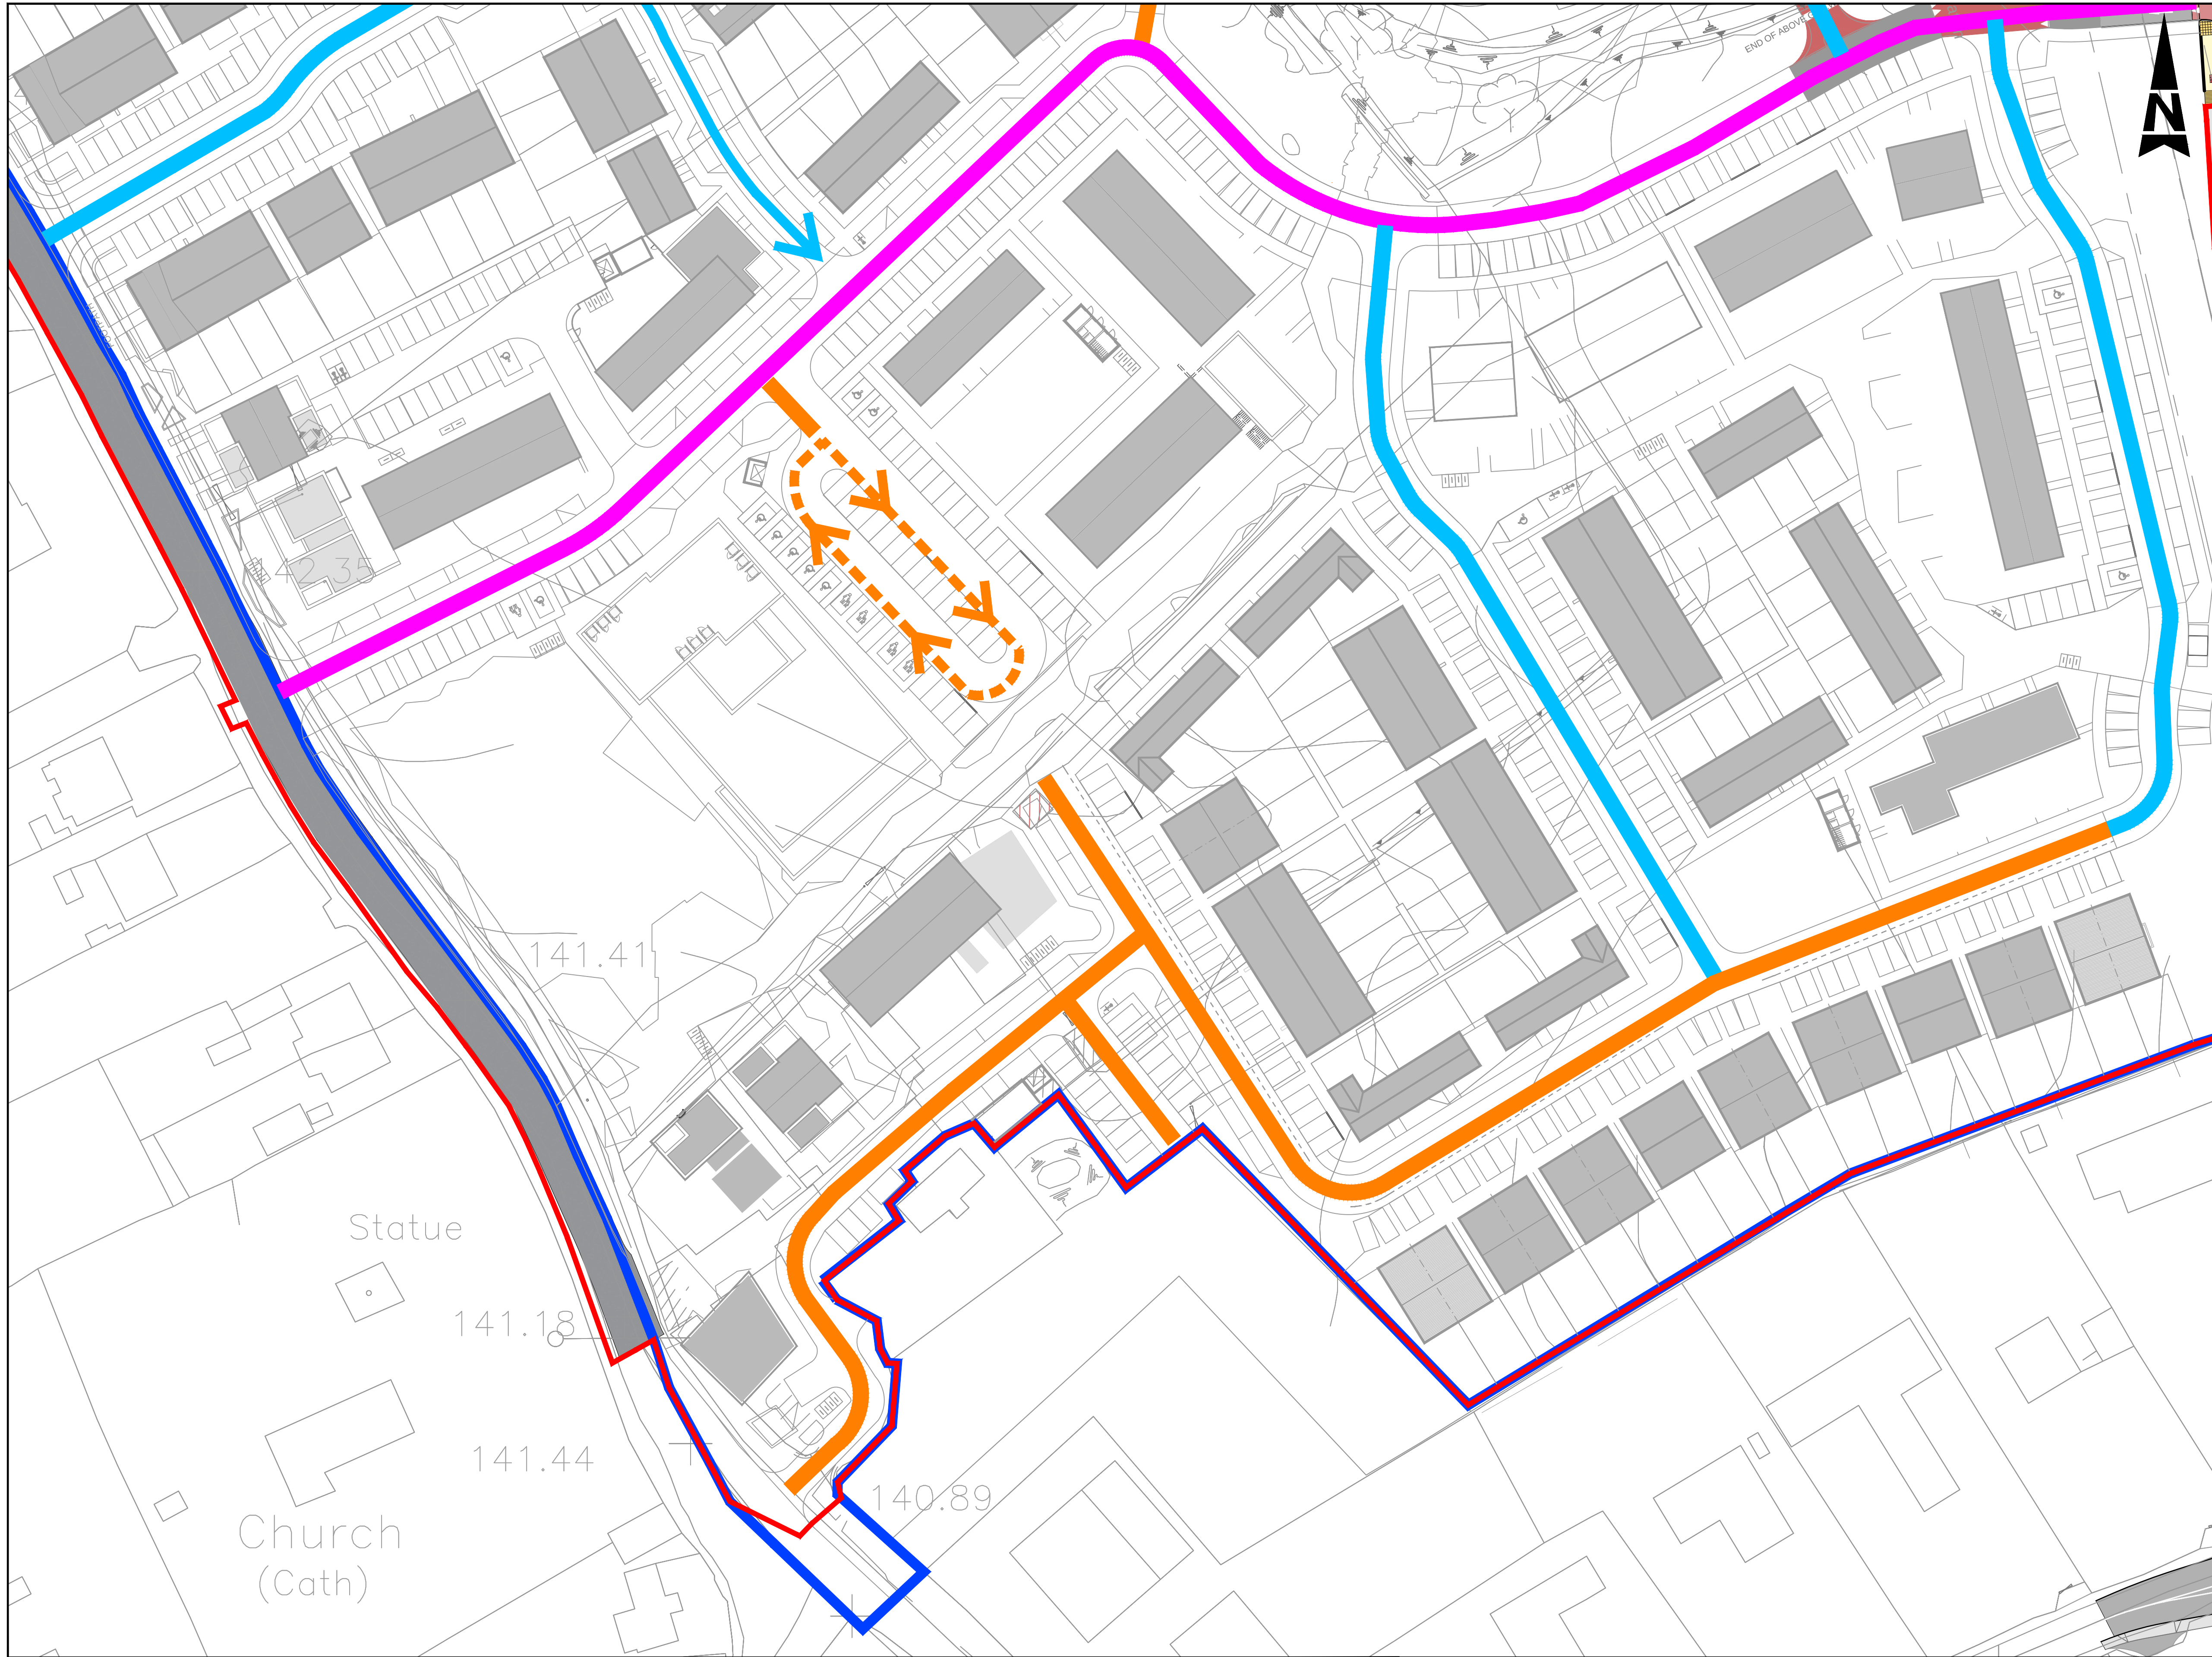

- ### GENERAL NOTES
1. ALL DIMENSIONS ARE IN MILLIMETRES UNLESS NOTED OTHERWISE
 2. ONLY WRITTEN DIMENSIONS SHALL BE USED. NO DIMENSIONS SHALL BE SCALED FROM THE DRAWINGS
 3. ALL LEVELS ARE IN METRES AND ARE TO MALIN HEAD DATUM
 4. ALL COORDINATES ARE IN METRES AND ARE TO IRISH TRANSVERSE MERCATOR
 5. DRAWINGS ARE TO BE READ IN CONJUNCTION WITH THE SPECIFICATION

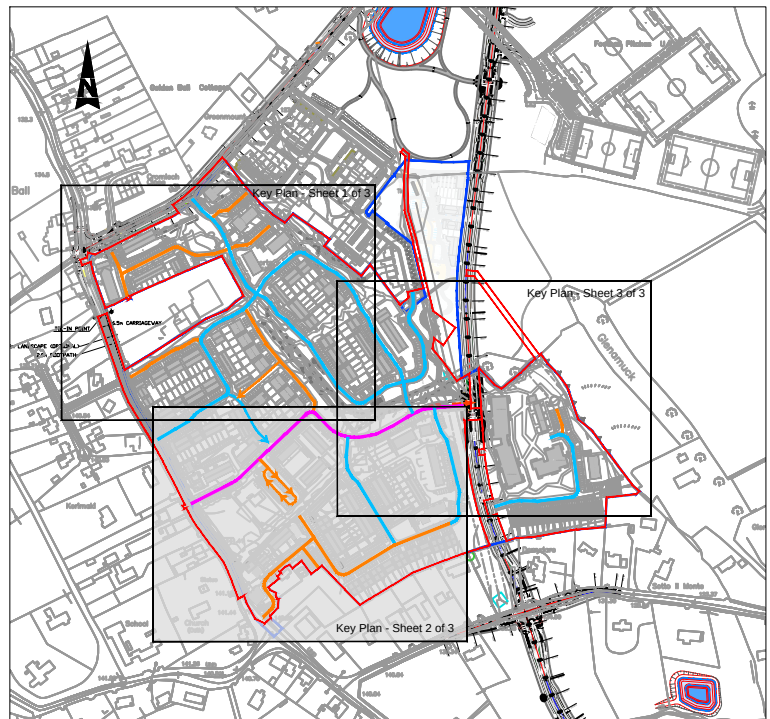

Key Plan

- LEGEND:**
-  SITE BOUNDARY
 -  LANDS IN OWNERSHIP OF THE APPLICANT
 -  LOCAL STREETS
 -  LOCAL LINK STREET
 -  LOCAL STREETS (ONE WAY)
 -  HOMEZONES / SHARED SURFACES
 -  HOMEZONE (ONE WAY)

© ORDINANCE SURVEY IRELAND LICENSE NR AR 0082523. ORDINANCE SURVEY IRELAND & GOVERNMENT OF IRELAND ATKINS WILL NOT TO BE HELD LIABLE FOR THE USE OF THIS DATA ON ANY PROJECT OTHER THAN MIXED USE DEVELOPMENT AT KILTERNAN, DUBLIN 18																ATKINS Member of the SNC-Lavalin Group Atkins House, 150-155 Airside Business Park, Swords, Co. Dublin Tel (+353) 01 810 8000 Fax (+353) 01 810 8001 Unit 2B, 2200 Cork Airport Business Park, Cork Tel (+353) 021 429 0300 Fax (+353) 021 429 0360 1st Floor Technology House Parkmore Technology Park, Galway Tel (+353) 091 798 0500 Fax (+353) 091 779 830												Client		LISCOVE LTD.		Title										KILTERNAN VILLAGE STREET TYPOLOGY PLAN SHEET 2 OF 3									
Risk Level Atkins Base Line - Low Risk Atkins Sensitive - Medium Risk Atkins Private - High Risk Client Critical - Already Marked				P03 FOR PLANNING RC 16.06.24 PF PF PF P02 FOR PLANNING RC 16.0424 PF PF PF P01 ISSUED FOR PLANNING LC 13.11.23 PF PF KB Rev Description By Date Chk'd Rev'd Auth												Project		MIXED USE RESIDENTIAL LED DEVELOPMENT AT KILTERNAN DUBLIN 18		Original Scale		1:500 at A1		Drawn		Checked		Reviewed		Authorised																					
																				Date		IC		PF		PF		KB																							
																				Date		16.06.24		Date		16.06.24		Date		16.06.24		Date		16.06.24																	
																				Status		P		Drawing Number		0086174-ATK-04-XX-DZ-RR-22-900703		Rev		P03																					