



© ORDNANCE SURVEY IRELAND LICENSE NR. AR 0082523. ORDNANCE SURVEY IRELAND & GOVERNMENT OF IRELAND

ATKINS WILL NOT TO BE HELD LIABLE FOR THE USE OF THIS DATA ON ANY PROJECT OTHER THAN MIXED USE DEVELOPMENT AT KILTERNAN, DUBLIN 18

Risk Level	Atkins Base Line - Low Risk
	Atkins Sensitive - Medium Risk
	Atkins Private - High Risk
	Client Critical - Already Marked

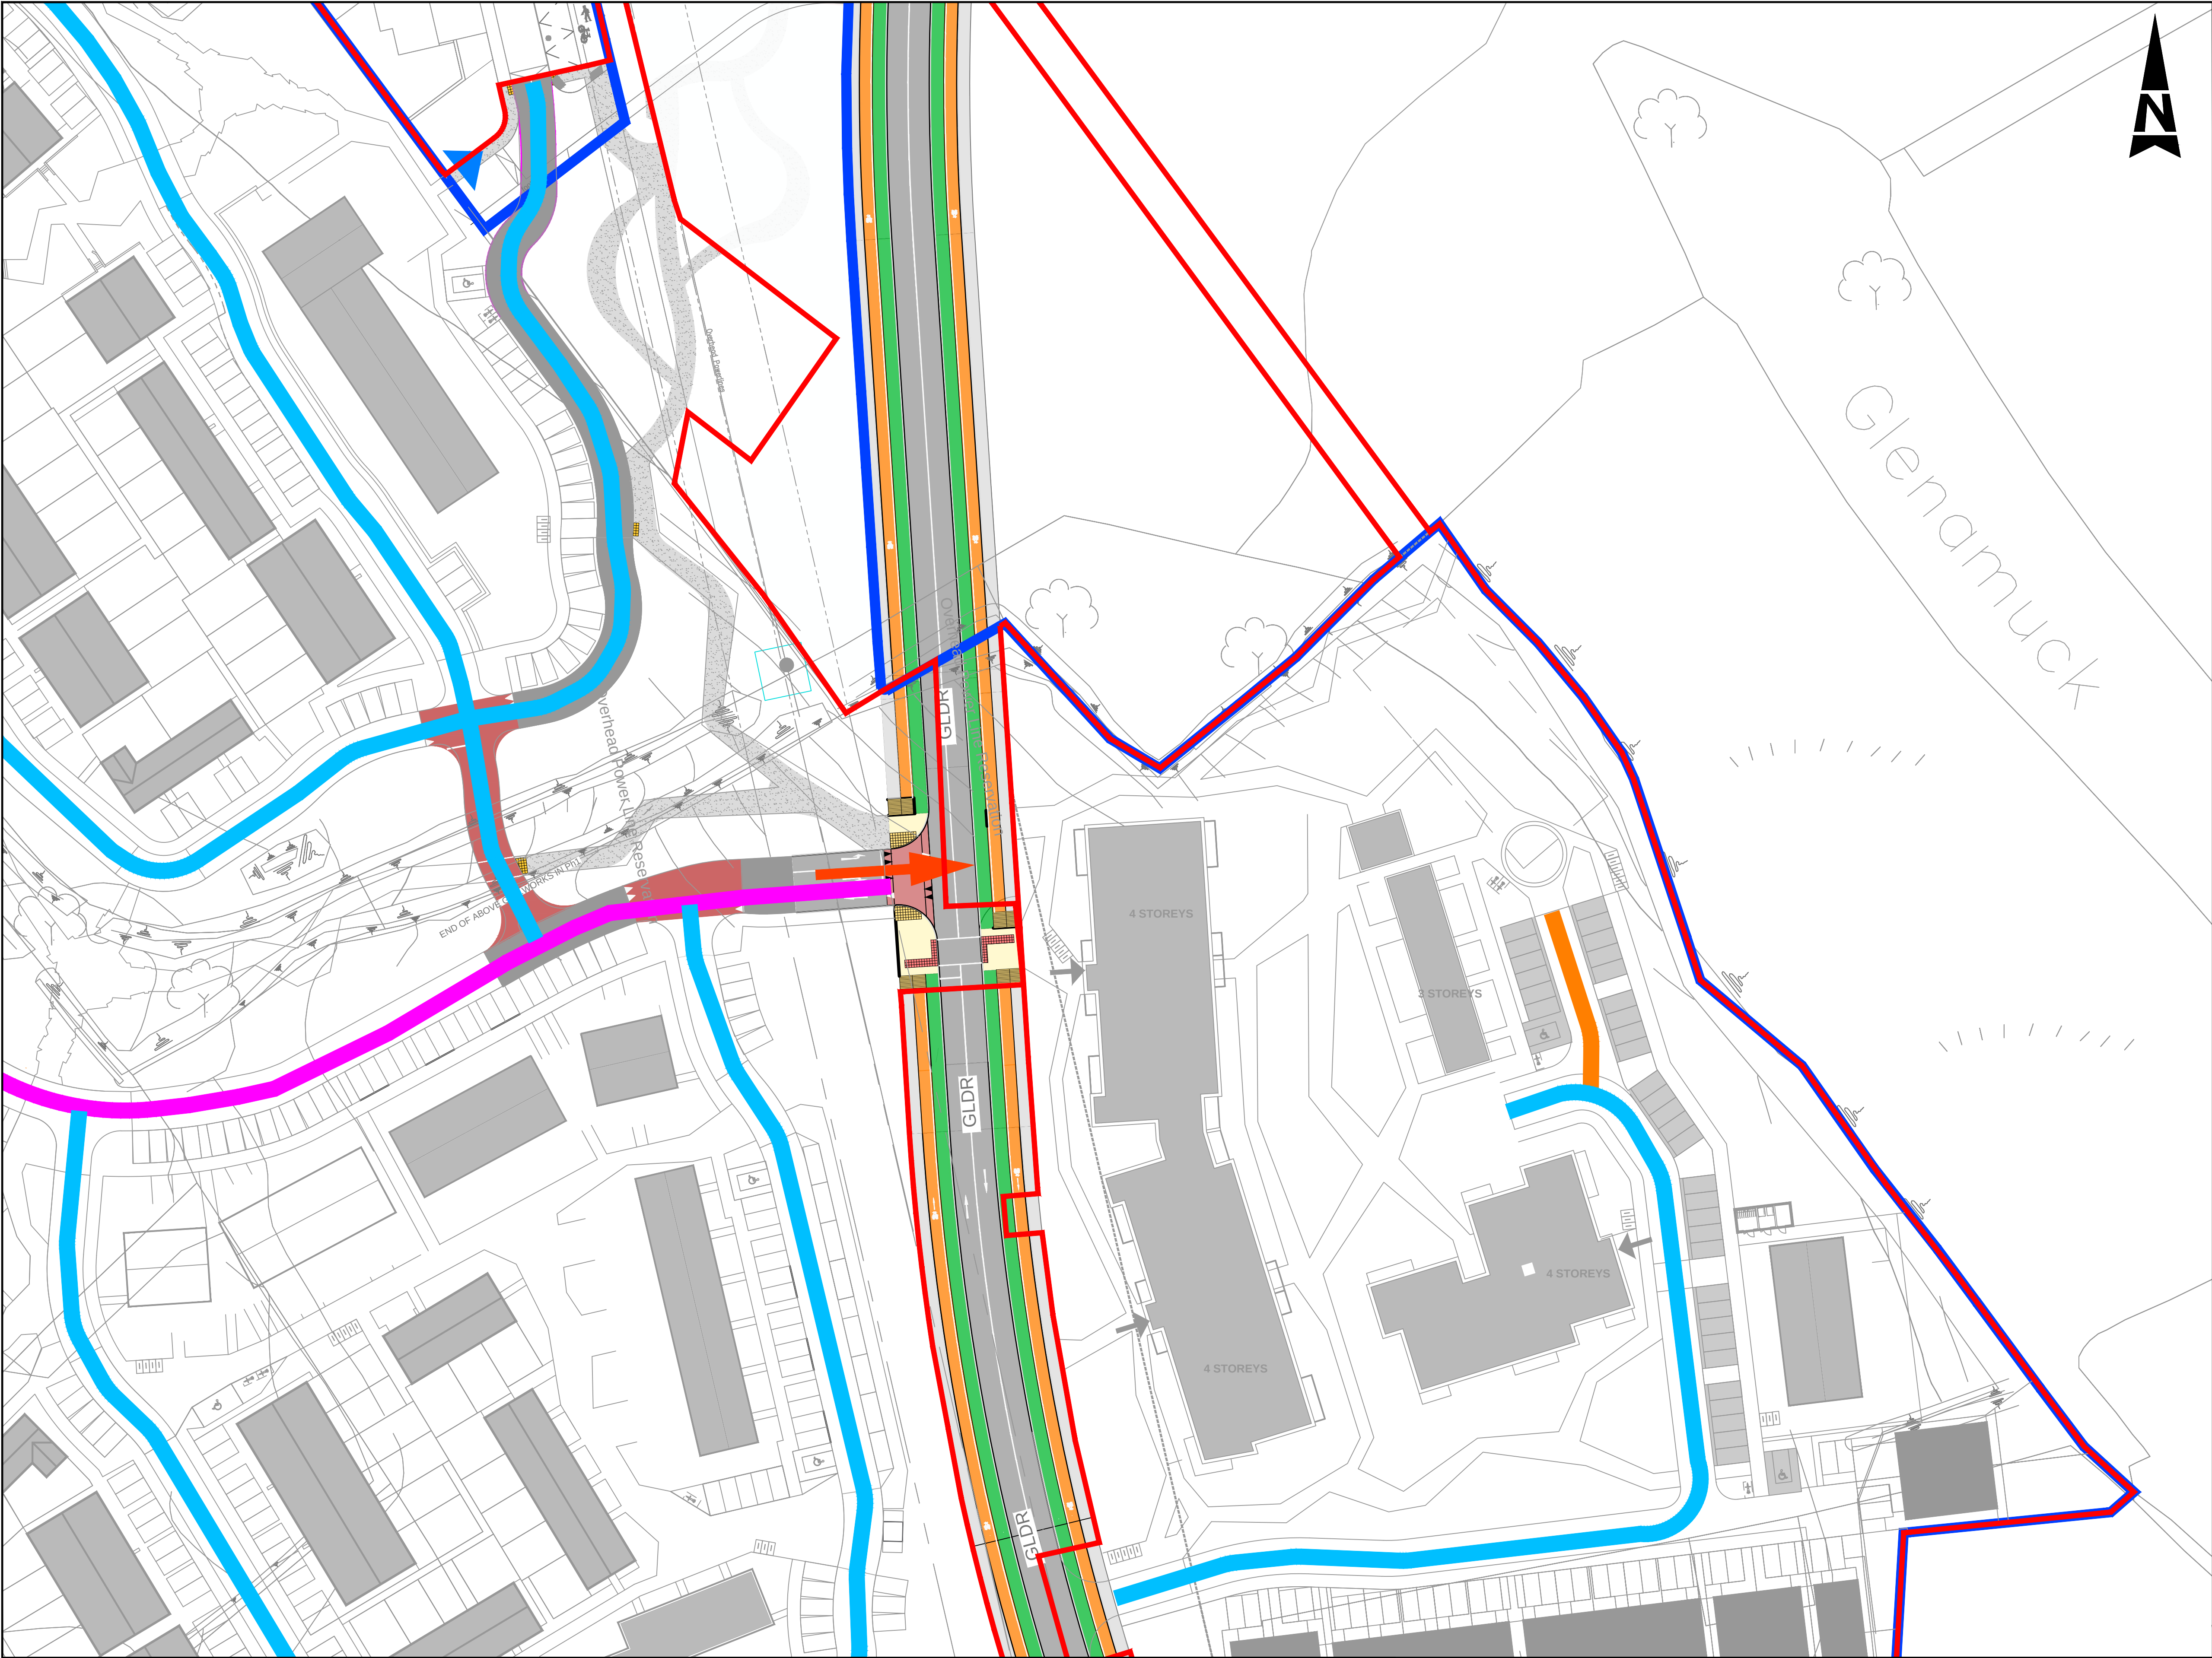

- GENERAL NOTES
1. ALL DIMENSIONS ARE IN MILLIMETRES UNLESS NOTED OTHERWISE
 2. ONLY WRITTEN DIMENSIONS SHALL BE USED. NO DIMENSIONS SHALL BE SCALED FROM THE DRAWINGS
 3. ALL LEVELS ARE IN METRES AND ARE TO MALIN HEAD DATUM
 4. ALL COORDINATES ARE IN METRES AND ARE TO IRISH TRANSVERSE MERCATOR
 5. DRAWINGS ARE TO BE READ IN CONJUNCTION WITH THE SPECIFICATION

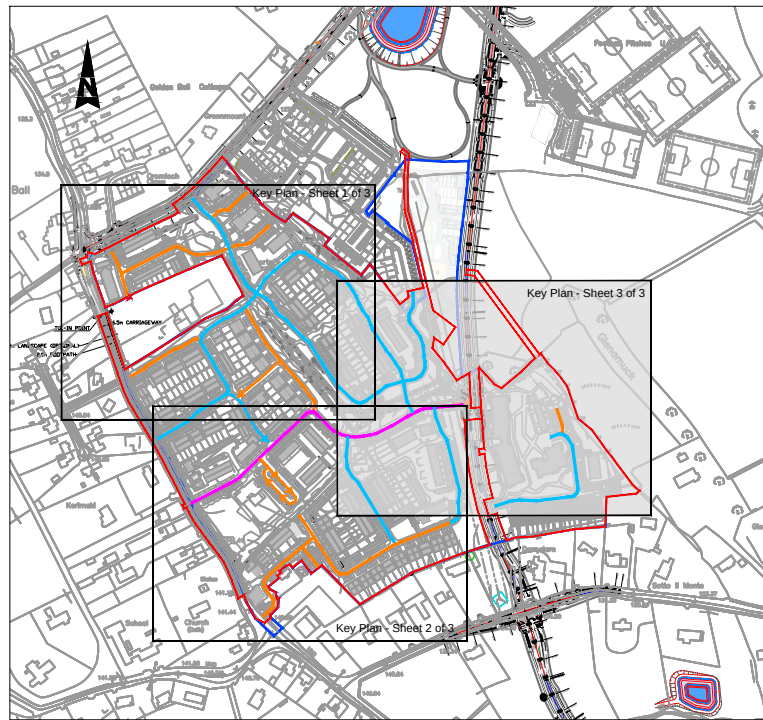

- LEGEND:
- SITE BOUNDARY
 - LANDS IN OWNERSHIP OF THE APPLICANT
 - LOCAL STREETS
 - LOCAL LINK STREET
 - LOCAL STREETS (ONE WAY)
 - HOMEZONES / SHARED SURFACES
 - HOMEZONE (ONE WAY)

Purpose		FOR PLANNING			
Title		KILTERNAN VILLAGE STREET TYPOLOGY PLAN SHEET 3 OF 3			
Original Scale	1:500 at A1		Drawn	IC	Checked
			Date	16.06.24	16.06.24
Status	P		Reviewed	PF	Authorised
			Date	16.06.24	16.06.24
Drawing Number		0086174-ATK-04-XX-DR-ZZ-900704		Rev	
				P03	

P03	FOR PLANNING	RC	16.06.24	PF	PF	PF
P02	FOR PLANNING	RC	16.04.24	PF	PF	PF
P01	ISSUED FOR PLANNING	LC	13.11.23	PF	PF	KB
Rev	Description	By	Date	Chk'd	Rev'd	Auth

Member of the SNC-Lavalin Group

Atkins House, 150-155 Airside
Business Park, Swords, Co. Dublin
Tel (+353) 01 810 8000
Fax (+353) 01 810 8001

Unit 2B, 2200 Cork Airport
Business Park, Cork
Tel (+353) 021 429 0300
Fax (+353) 021 429 0360

1st Floor Technology House
Parkmore Technology Park, Galway
Tel (+353) 091 788 0500
Fax (+353) 091 779 830

Client

LISCOVE LTD.

Project

MIXED USE RESIDENTIAL LED
DEVELOPMENT AT KILTERNAN
DUBLIN 18