



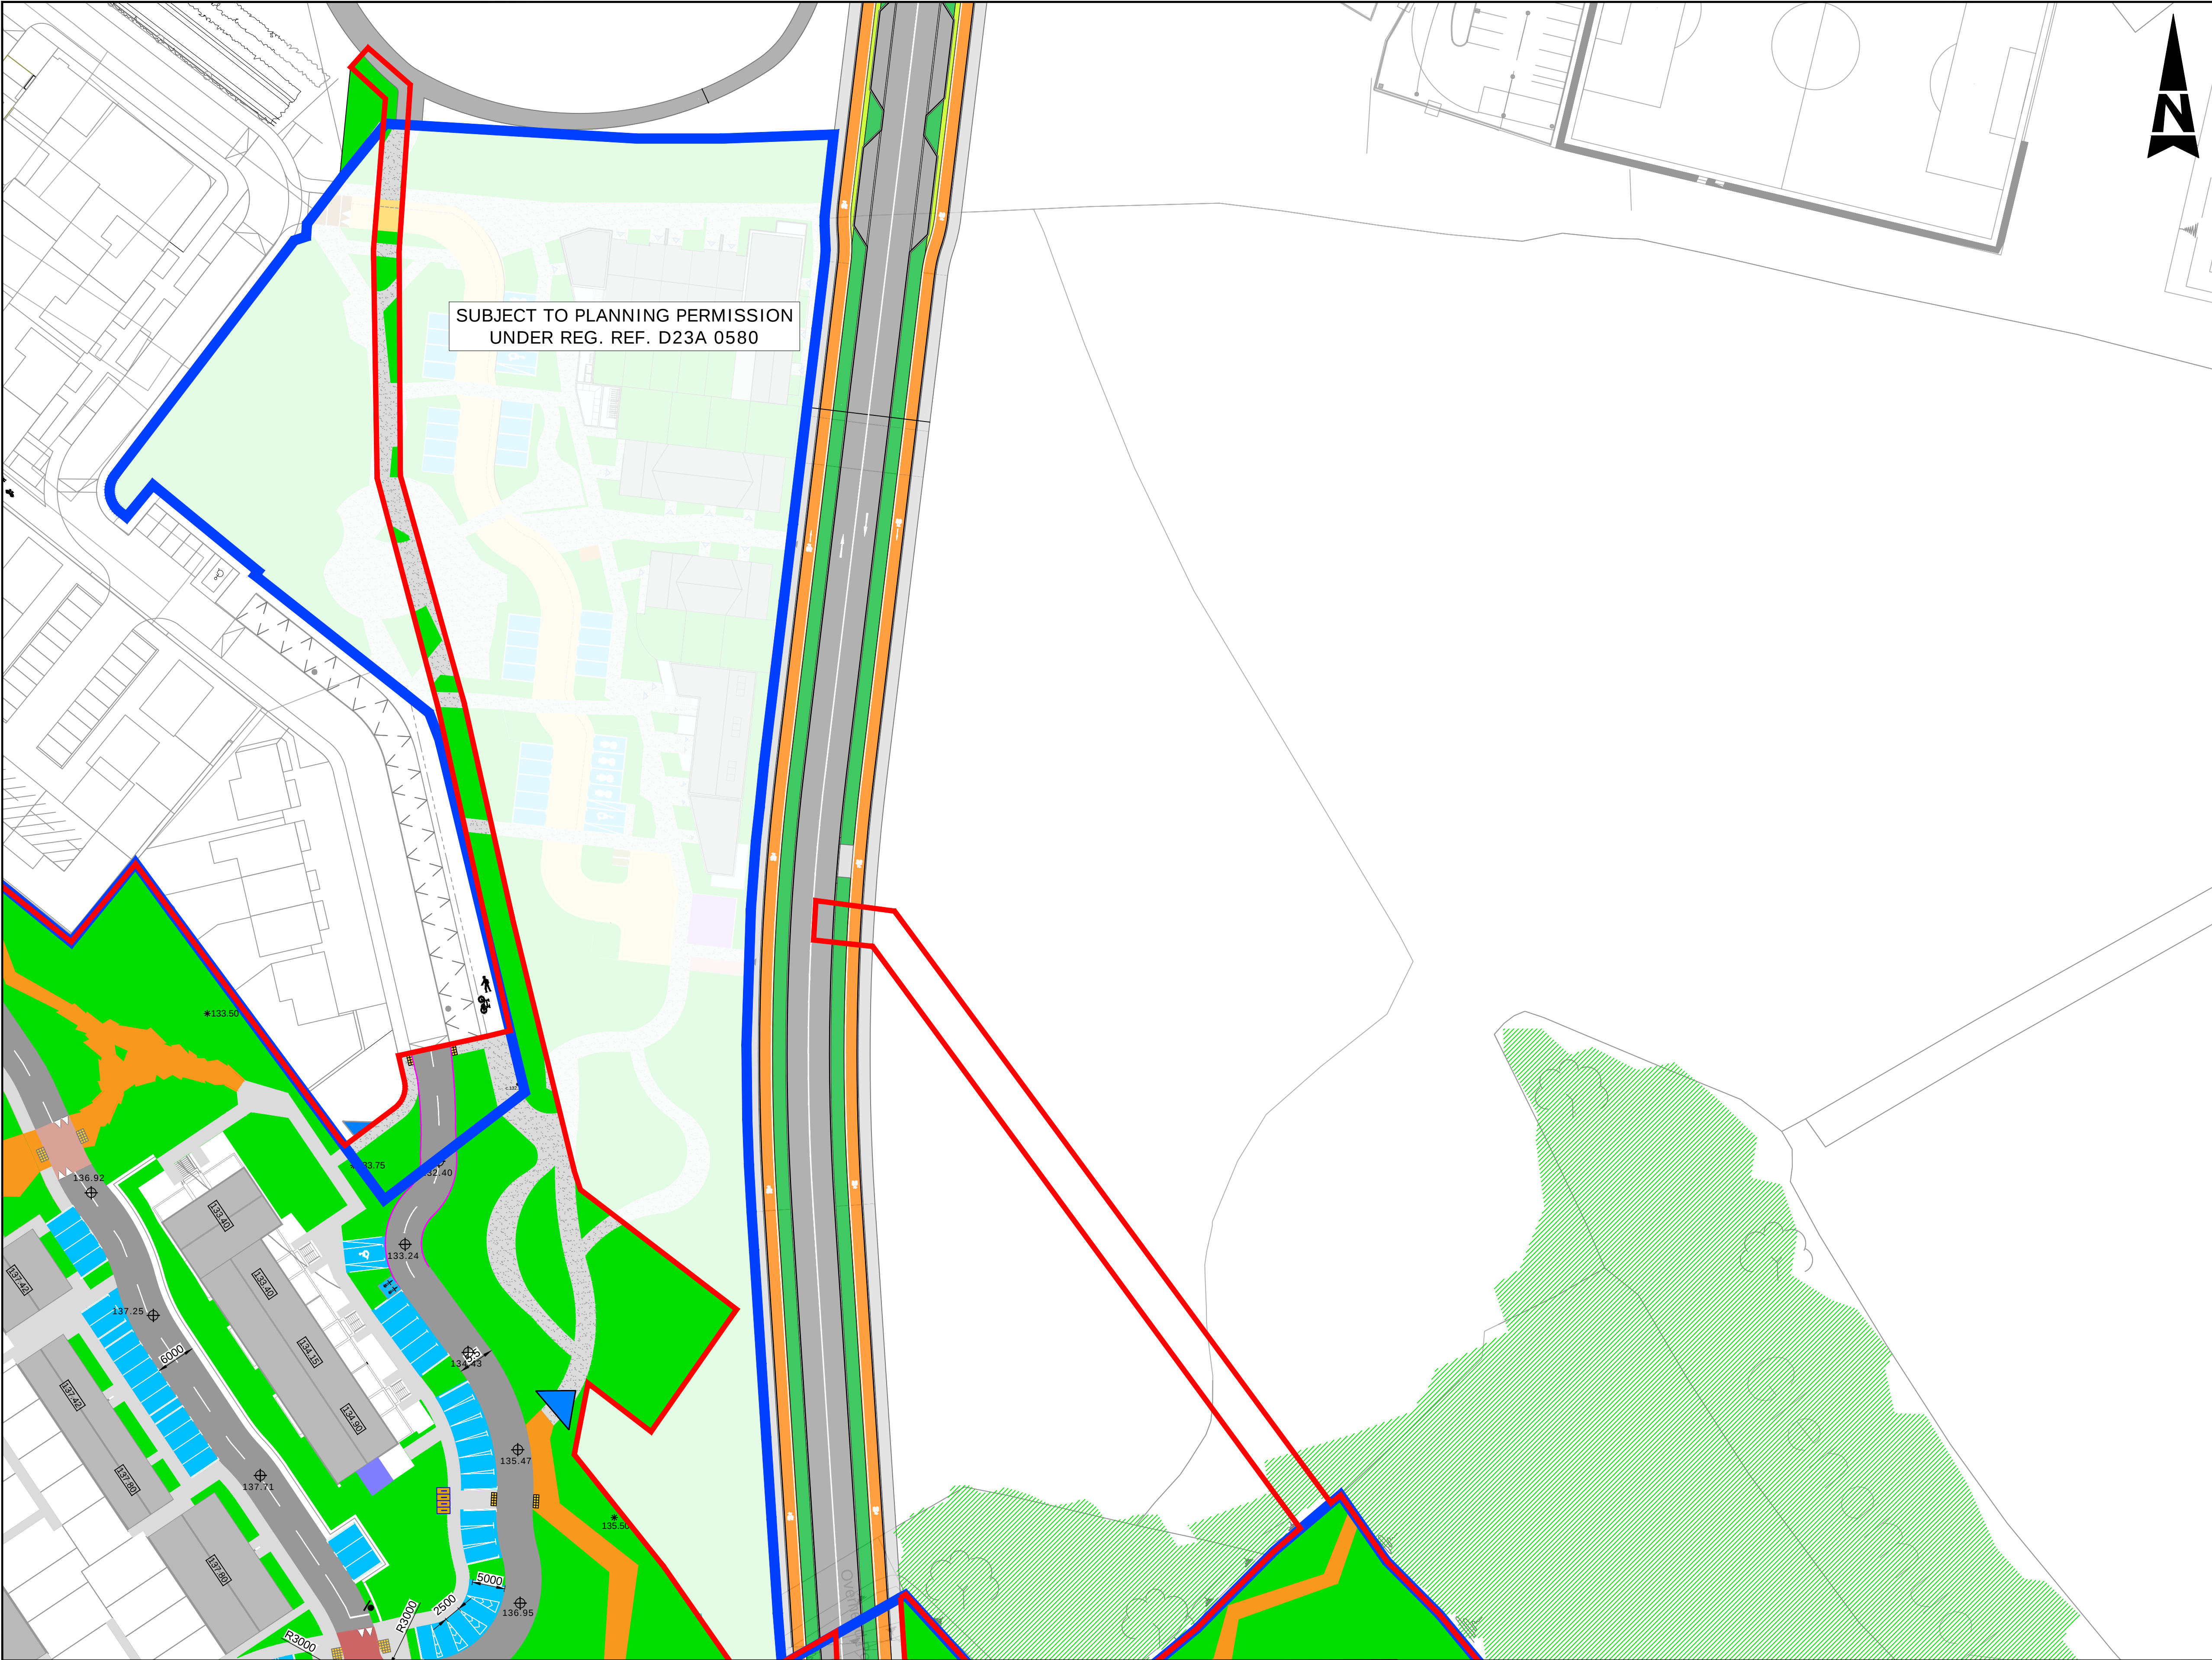

- GENERAL NOTES
1. ALL DIMENSIONS ARE IN MILLIMETRES UNLESS NOTED OTHERWISE
 2. ONLY WRITTEN DIMENSIONS SHALL BE USED. NO DIMENSIONS SHALL BE SCALED FROM THE DRAWINGS
 3. ALL LEVELS ARE IN METRES AND ARE TO MALIN HEAD DATUM
 4. ALL COORDINATES ARE IN METRES AND ARE TO IRISH TRANSVERSE MERCATOR
 5. DRAWINGS ARE TO BE READ IN CONJUNCTION WITH THE SPECIFICATION

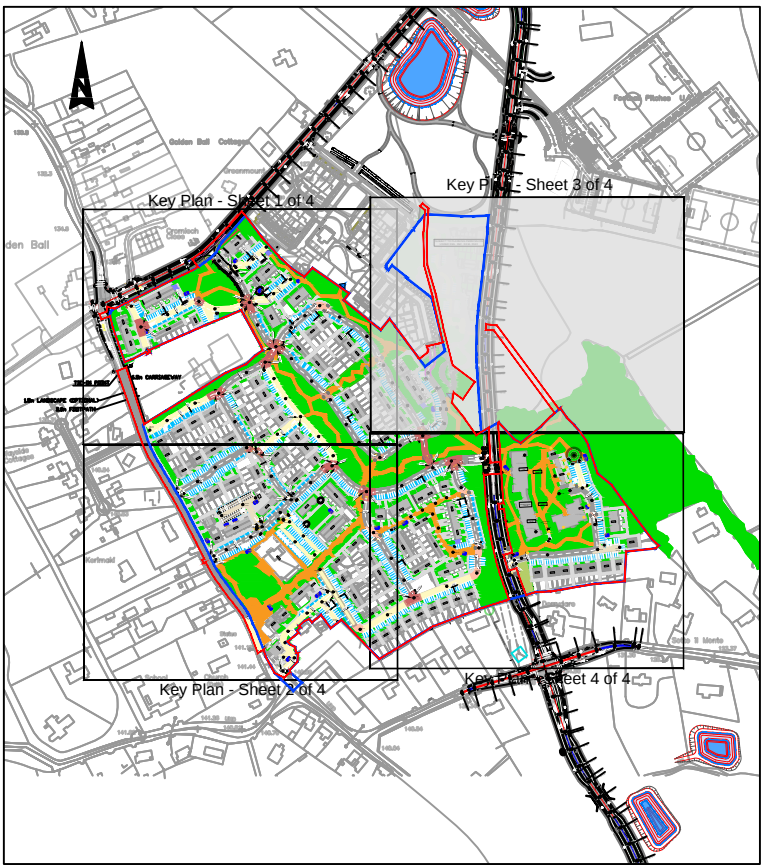

Key Plan

- LEGEND:
- SITE BOUNDARY
 - LANDS IN OWNERSHIP OF THE APPLICANT
 - PROPOSED WALL
 - PROPOSED FOOTPATH
 - PROPOSED SHARED PATH
 - PROPOSED CARRIAGEWAY
 - PROPOSED SHARE SURFACE TREATMENT
 - UNCONTROLLED PEDESTRIAN CROSSING
 - PROPOSED RAISED TABLE AT JUNCTIONS
 - PROPOSED RAISED TABLE
 - PROPOSED RAISED TABLE AT CROSSING
 - PROPOSED PARKING SPACES
 - PROPOSED UNDERCROFT PARKING SPACES
 - PROPOSED MOTOR BIKE PARKING SPACES
 - CYCLE PARKING
 - SHEFFIELD STAND CYCLE PARKING
 - PROPOSED LANDSCAPE AREA (REFER TO LANDSCAPE DRAWING)

© ORDNANCE SURVEY IRELAND LICENSE NR. AR 0082523. ORDNANCE SURVEY IRELAND & GOVERNMENT OF IRELAND
ATKINS WILL NOT BE HELD LIABLE FOR THE USE OF THIS DATA ON ANY PROJECT OTHER THAN
REGIONAL DEVELOPMENT
KILTERNAN, DUBLIN 18

Risk Level	Atkins Base Line - Low Risk
Atkins Sensitive - Medium Risk	
Atkins Private - High Risk	
Client Critical - Already Marked	

P04	FOR PLANNING	RC	16.06.24	PF	PF
P03	LAYOUT UPDATE	RC	02.05.24	PF	PF
P02	FOR PLANNING	RC	16.04.24	PF	PF
P01	ISSUED FOR PLANNING	LC	13.11.23	PF	KB
Rev	Description	By	Date	Chk'd	Rev'd

Member of the SNC-Lavalin Group

Atkins House, 150-155 Airside
Business Park, Swords, Co. Dublin
Tel (+353) 01 810 8000
Fax (+353) 01 810 8001

Unit 2B, 2200 Cork Airport
Business Park, Cork
Tel (+353) 021 429 0300
Fax (+353) 021 429 0360

1st Floor Technology House
Parkmore Technology Park, Galway
Tel (+353) 091 786 050
Fax (+353) 091 779 830

Client

LISCOVE LTD.

Project

MIXED USE RESIDENTIAL LED DEVELOPMENT AT KILTERNAN DUBLIN 18

Purpose		FOR PLANNING					
Title		KILTERNAN VILLAGE GENERAL ROAD LAYOUT SHEET 3 OF 4					
Original Scale		Drawn	Checked	Reviewed	Authorised		
1:500 at A1		RC	PF	PF	PF		
		Date 16.06.24	Date 16.06.24	Date 16.06.24	Date 16.06.24		
Status	Drawing Number					Rev	
P	0086174-ATK-04-XX-DR-ZZ-900708					P04	