

© ORDNANCE SURVEY IRELAND LICENSE NR. AR 0082523. ORDNANCE SURVEY IRELAND & GOVERNMENT OF IRELAND

ATKINS WILL NOT BE HELD LIABLE FOR THE USE OF THIS DATA ON ANY PROJECT OTHER THAN MIXED USE DEVELOPMENT AT KILTERNAN, DUBLIN 18


Risk Level

Atkins Base Line - Low Risk

Atkins Sensitive - Medium Risk

Atkins Private - High Risk

Client Critical - Already Marked

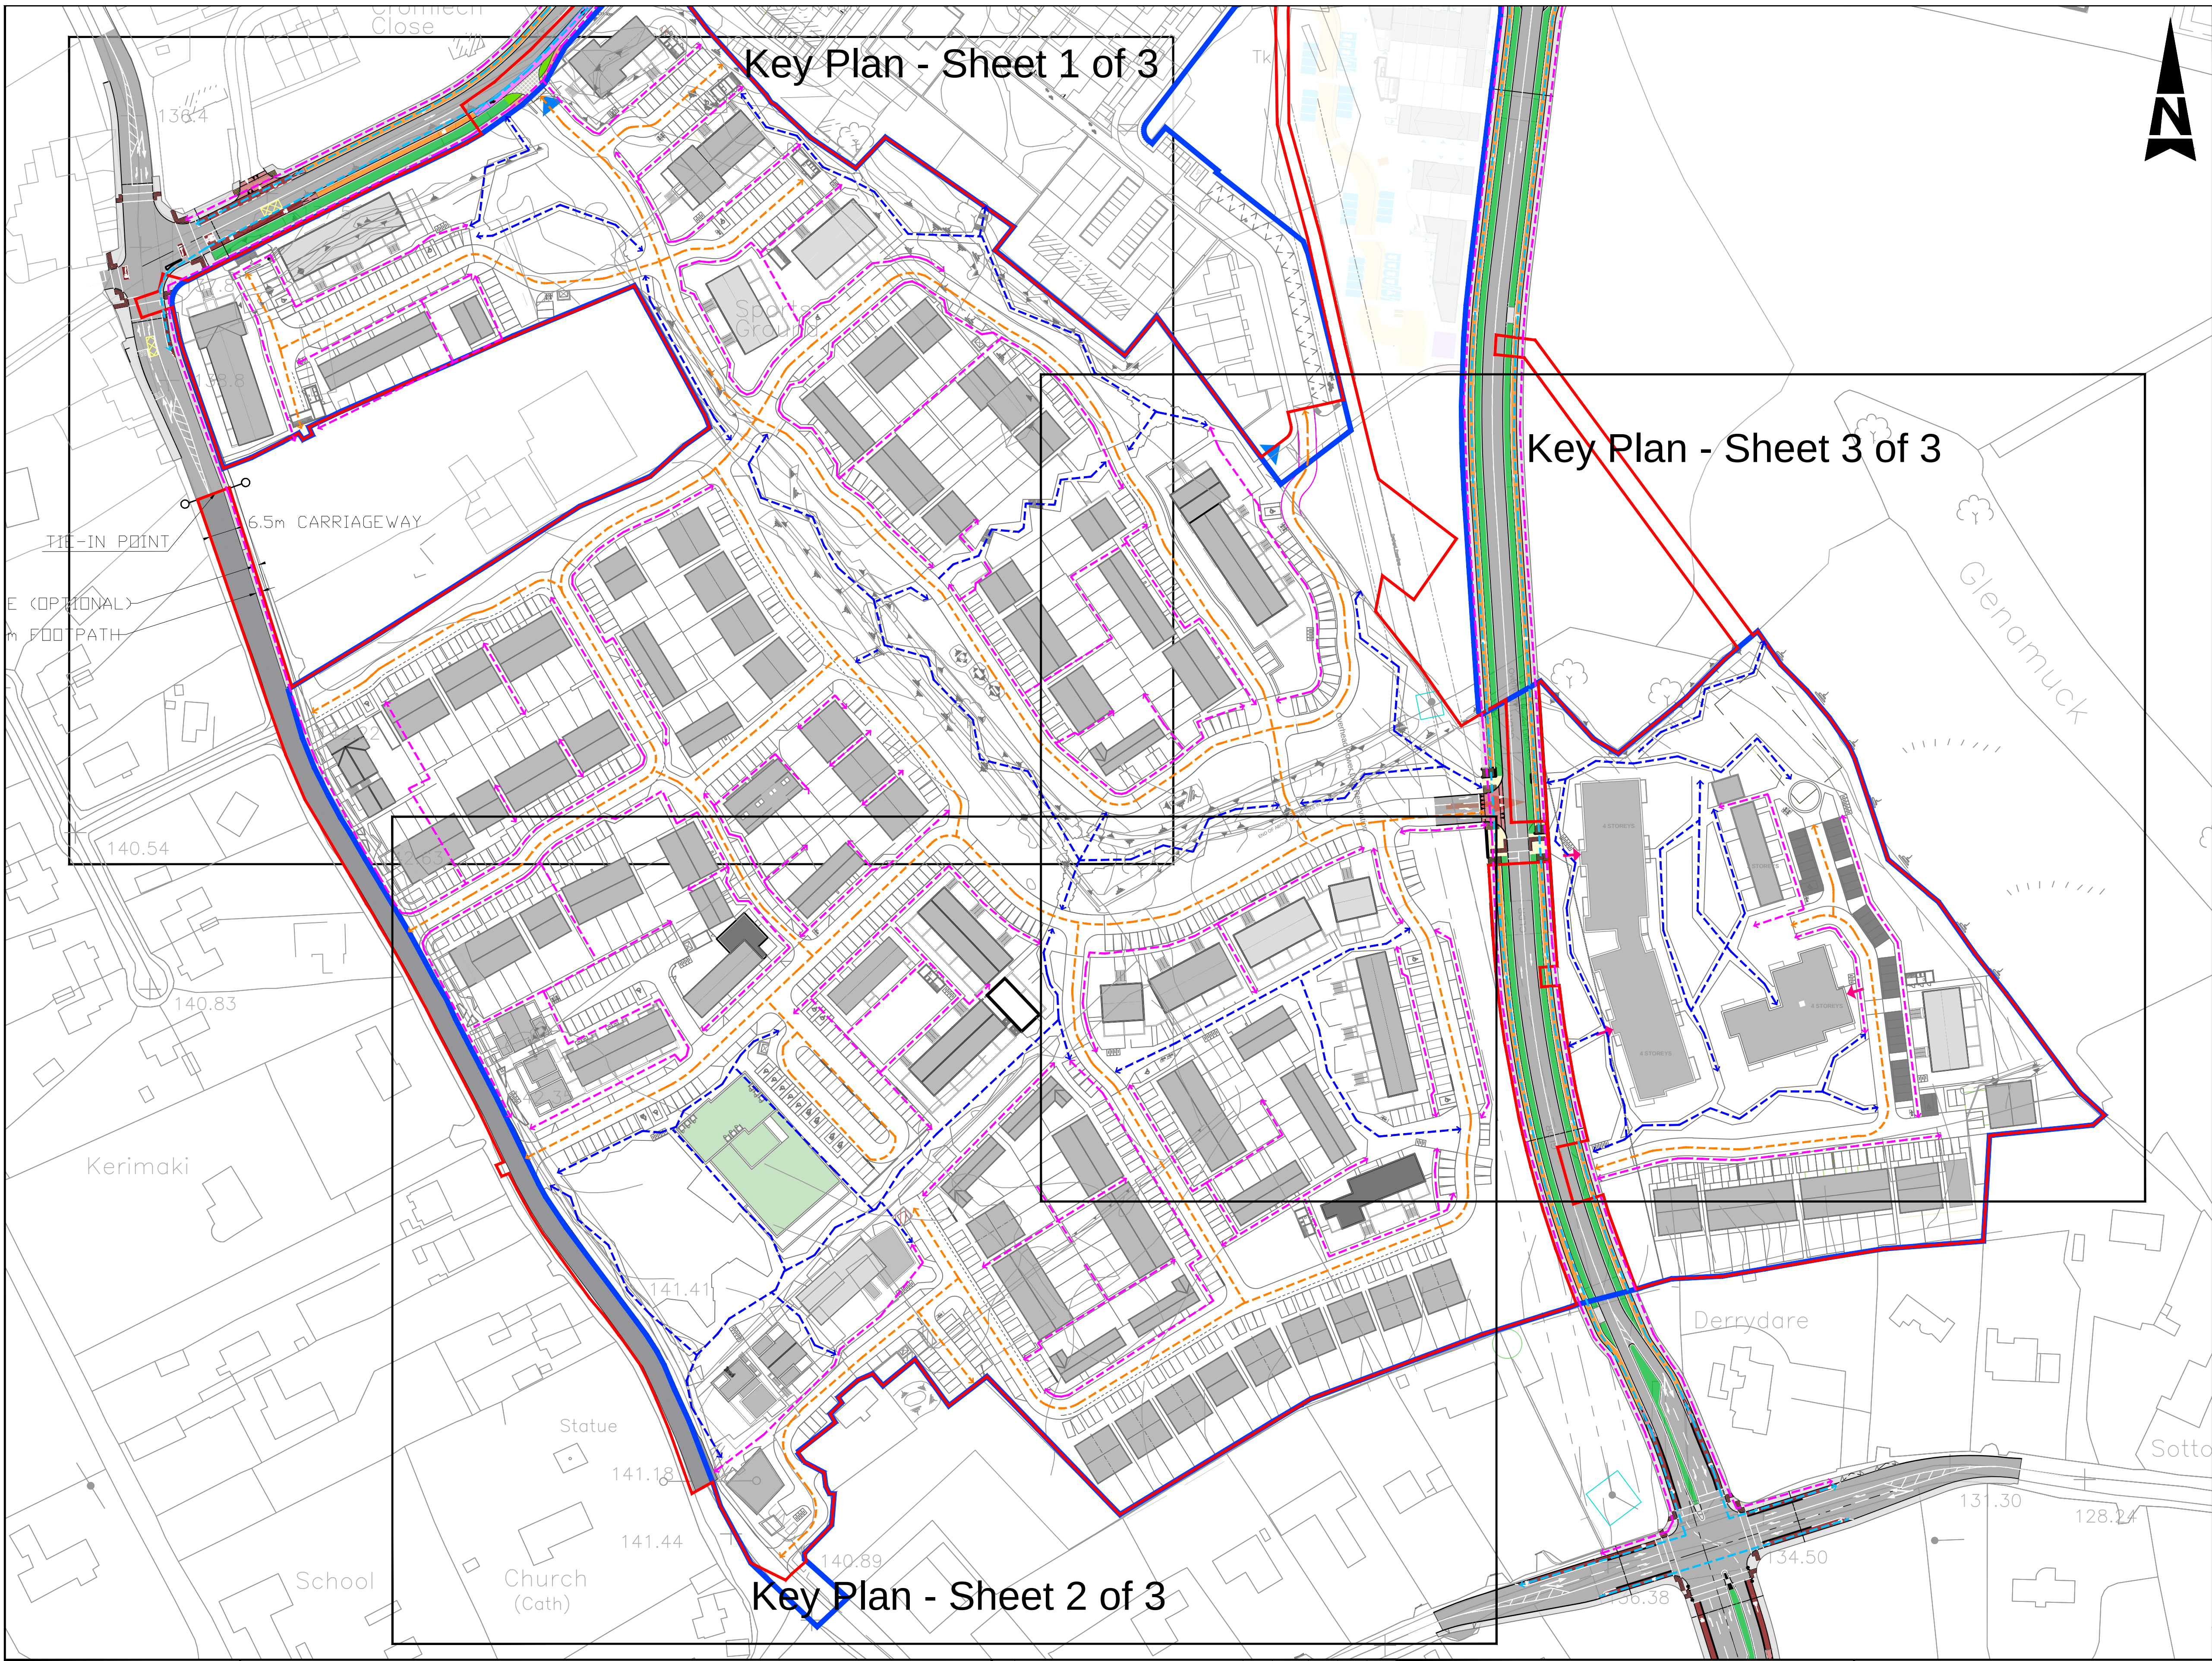

- GENERAL NOTES
1.

ALL DIMENSIONS ARE IN MILLIMETRES UNLESS NOTED OTHERWISE
2.

ONLY WRITTEN DIMENSIONS SHALL BE USED. NO DIMENSIONS SHALL BE SCALED FROM THE DRAWINGS
3.

ALL LEVELS ARE IN METRES AND ARE TO MALIN HEAD DATUM
4.

ALL COORDINATES ARE IN METRES AND ARE TO IRISH TRANSVERSE MERCATOR
5.

DRAWINGS ARE TO BE READ IN CONJUNCTION WITH THE SPECIFICATION
- LEGEND:
- SEGREGATED CYCLE ROUTE

SHARED CYCLE VEHICLE ROUTE

SHARED PEDESTRIAN CYCLIST ONLY ROUTE

PEDESTRIAN ROUTE

Purpose		FOR PLANNING					
Title		KILTERNAN VILLAGE PEDESTRIAN AND CYCLIST ROUTES KEY PLAN					
Original Scale 1:1000 at A1		Drawn	Checked	Reviewed	Authorised		
		LC	PF	PF	KB		
		Date 16.06.24	Date 16.06.24	Date 16.06.24	Date 16.06.24		
Status	Drawing Number					Rev	
P	0086174-ATK-04-XX-DR-ZZ-900710					P03	

P03	FOR PLANNING	RC	16.06.24	PF	PF	PF
P03	FOR PLANNING	RC	16.06.24	PF	PF	PF
P01	ISSUED FOR PLANNING	LC	13.11.23	PF	PF	KB
Rev	Description	By	Date	Chk'd	Rev'd	Auth

ATKINS

Member of the SNC-Lavalin Group

Atkins House, 150-155 Airside,
Business Park, Swords, Co. Dublin
Tel (+353) 01 810 8000
Fax (+353) 01 810 8001

Unit 2B, 2200 Cork Airport
Business Park, Cork
Tel (+353) 021 429 0300
Fax (+353) 021 429 0360

1st Floor Technology House
Parkmore Technology Park, Galway
Tel (+353) 091 786 050
Fax (+353) 091 779 830

Client

LISCOVE LTD.

Project

MIXED USE RESIDENTIAL LED
DEVELOPMENT AT KILTERNAN
DUBLIN 18