



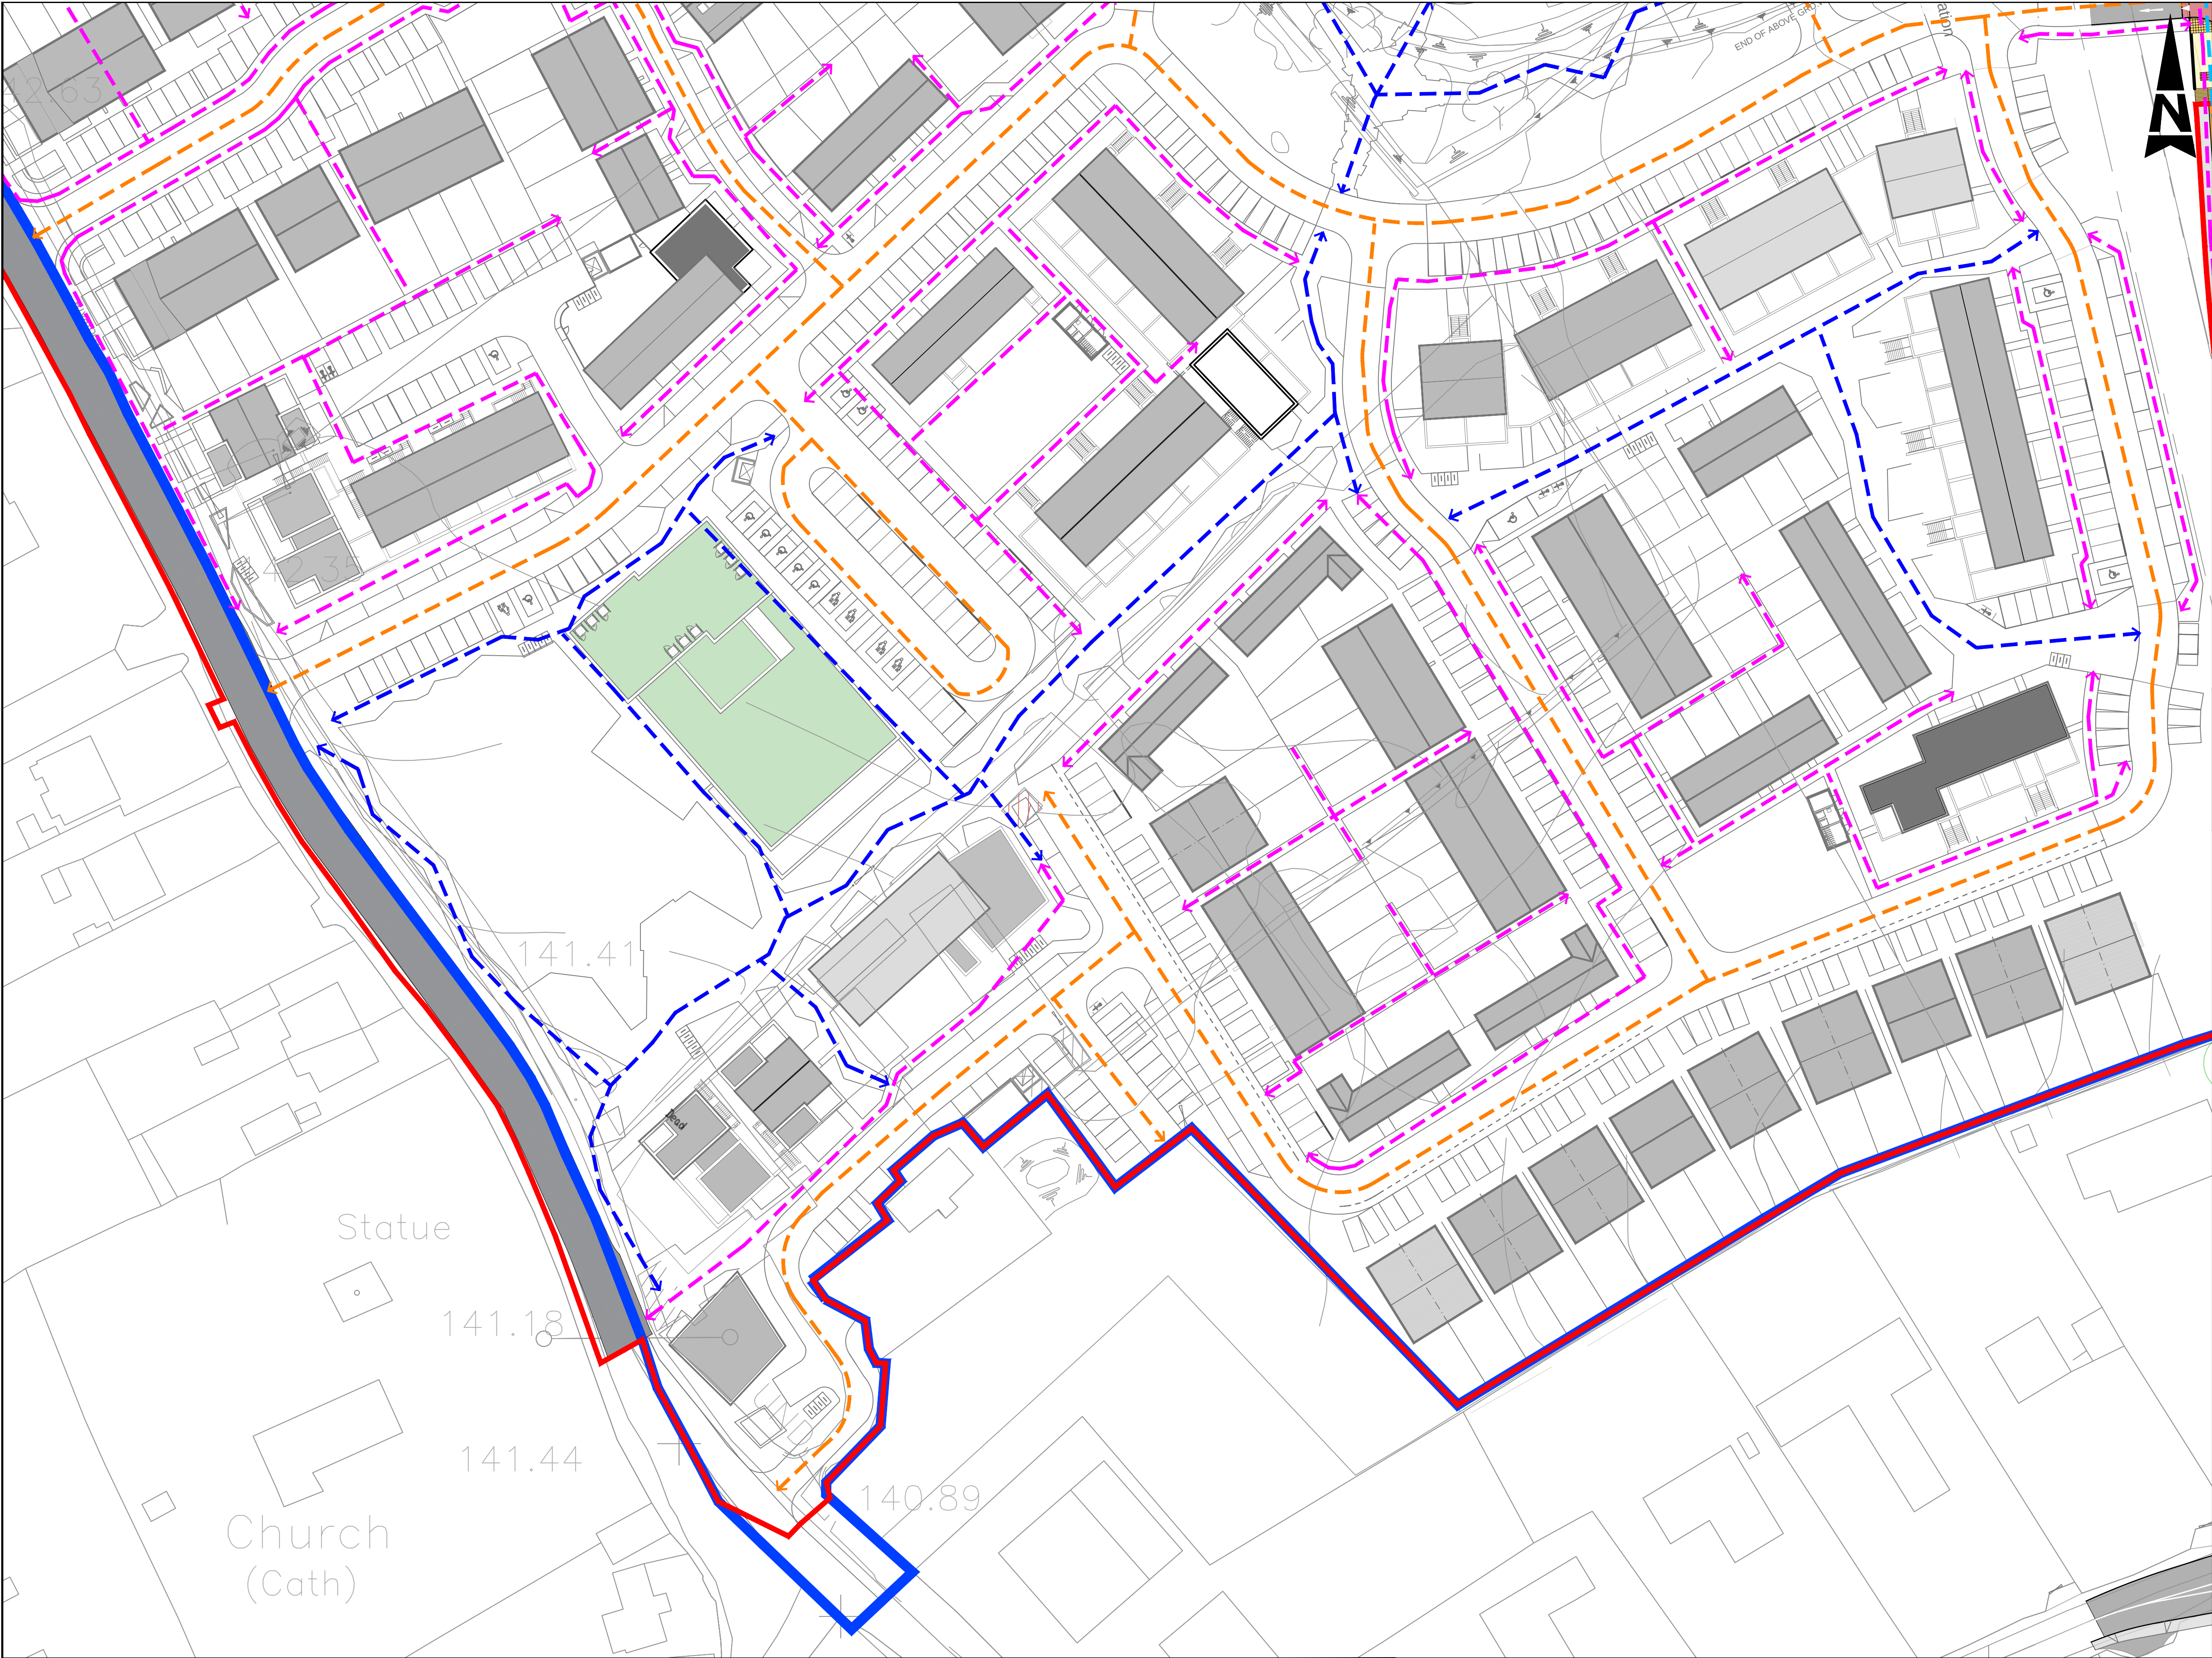

- GENERAL NOTES
1. ALL DIMENSIONS ARE IN MILLIMETRES UNLESS NOTED OTHERWISE
 2. ONLY WRITTEN DIMENSIONS SHALL BE USED. NO DIMENSIONS SHALL BE SCALED FROM THE DRAWINGS
 3. ALL LEVELS ARE IN METRES AND ARE TO MALIN HEAD DATUM
 4. ALL COORDINATES ARE IN METRES AND ARE TO IRISH TRANSVERSE MERCATOR
 5. DRAWINGS ARE TO BE READ IN CONJUNCTION WITH THE SPECIFICATION

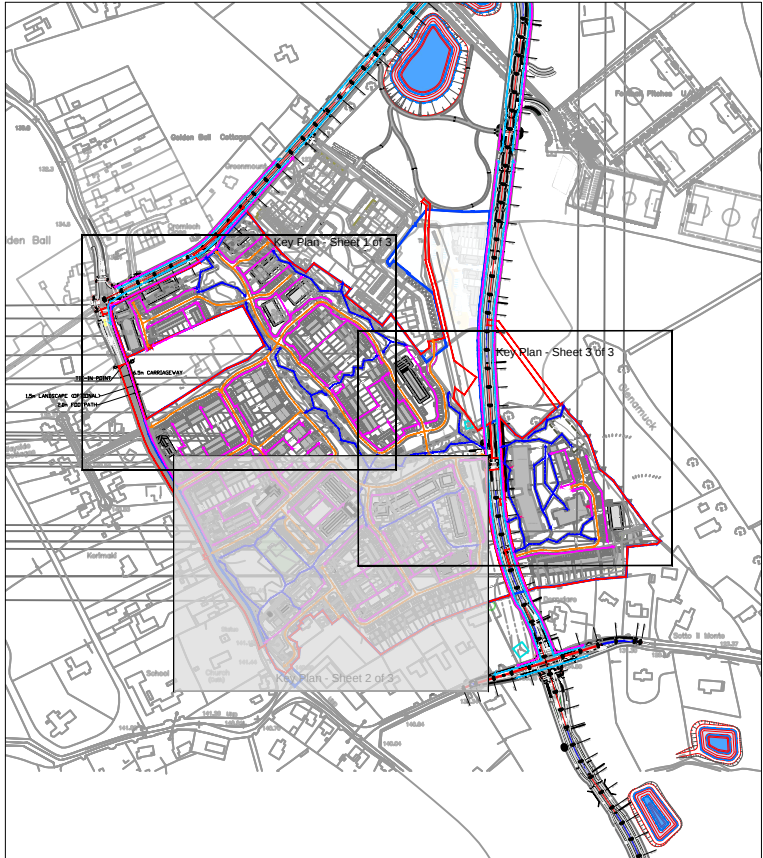

Key Plan

- LEGEND:
- SEGREGATED CYCLE ROUTE
 - SHARED CYCLE VEHICLE ROUTE
 - SHARED PEDESTRIAN CYCLIST ONLY ROUTE
 - PEDESTRIAN ROUTE

© ORDNANCE SURVEY IRELAND LICENSE NR. AR 0082523. ORDNANCE SURVEY IRELAND & GOVERNMENT OF IRELAND

ATKINS WILL NOT TO BE HELD LIABLE FOR THE USE OF THIS DATA ON ANY PROJECT OTHER THAN MIXED USE DEVELOPMENT AT KILTERNAN, DUBLIN 18

Risk Level	Atkins Base Line - Low Risk
	Atkins Sensitive - Medium Risk
	Atkins Private - High Risk
	Client Critical - Already Marked

Rev	Description	By	Date	Chk'd	Rev'd	Auth
P03	FOR PLANNING	RC	16.06.24	PF	PF	PF
P03	FOR PLANNING	RC	16.06.24	PF	PF	PF
P01	ISSUED FOR PLANNING	LC	13.11.23	PF	PF	KB

Member of the SNC-Lavalin Group

Atkins House, 150-155 Airside Business Park, Swords, Co. Dublin
Tel (+353) 01 810 8000
Fax (+353) 01 810 8001

Unit 2B, 2200 Cork Airport Business Park, Cork
Tel (+353) 021 429 0300
Fax (+353) 021 429 0360

1st Floor Technology House Parkmore Technology Park, Galway
Tel (+353) 091 786 050
Fax (+353) 091 779 830

Client

LISCOVE LTD.

Project

MIXED USE RESIDENTIAL LED DEVELOPMENT AT KILTERNAN DUBLIN 18

Purpose		FOR PLANNING				
Title		KILTERNAN VILLAGE PEDESTRIAN AND CYCLIST ROUTES SHEET 2 OF 3				
Original Scale		1:500 at A1	Drawn	LC	Checked	PF
Status		P	Date	16.06.24	Date	16.06.24
Drawing Number		0086174-ATK-04-XX-DR-ZZ-900712	Reviewed		PF	Authorised
			Date		16.06.24	KB
					Date	16.06.24
					Rev	P03