


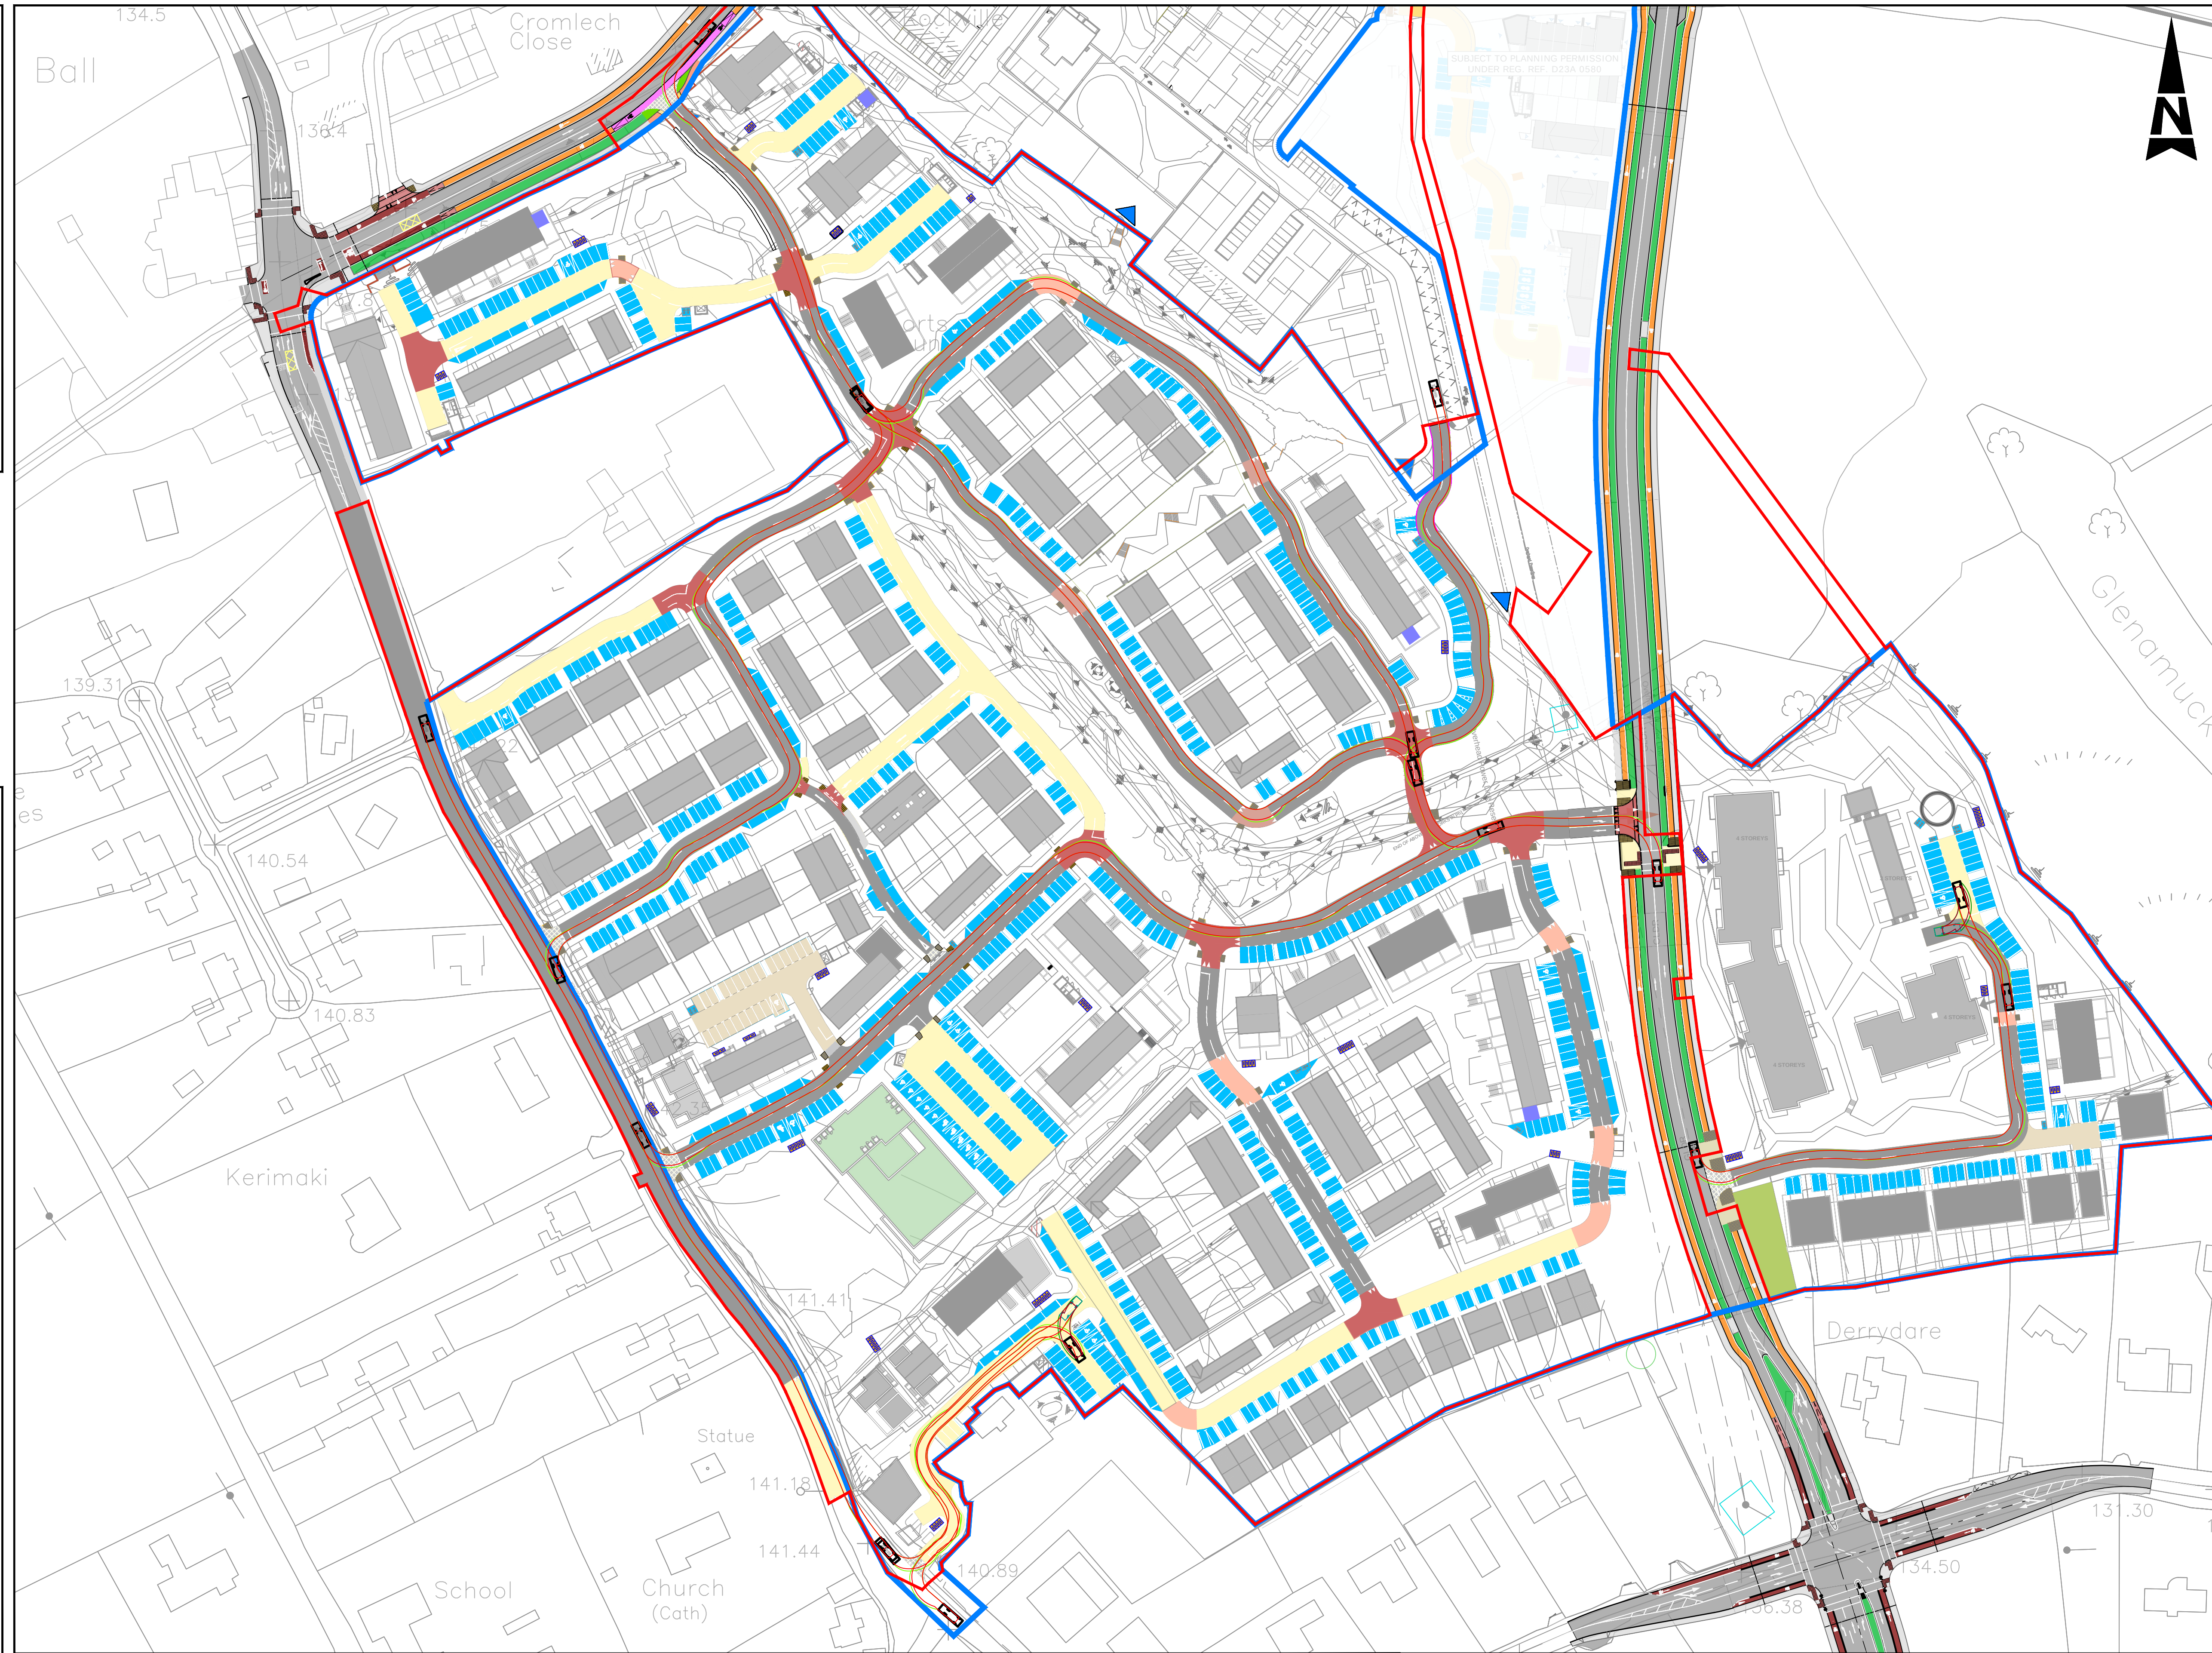

GENERAL NOTES

- ALL DIMENSIONS ARE IN MILLIMETRES UNLESS NOTED OTHERWISE
- ONLY WRITTEN DIMENSIONS SHALL BE USED. NO DIMENSIONS SHALL BE SCALED FROM THE DRAWINGS
- ALL LEVELS ARE IN METRES AND ARE TO MALIN HEAD DATUM
- ALL COORDINATES ARE IN METRES AND ARE TO IRISH TRANSVERSE MERCATOR
- DRAWINGS ARE TO BE READ IN CONJUNCTION WITH THE SPECIFICATION

LEGEND:

- SITE BOUNDARY
- LANDS IN OWNERSHIP OF THE APPLICANT
- VEHICLE WHEEL PATH
- VEHICLE CHASSIS OVERHANG

DB32 Refuse Vehicle
Overall Length 7.900m
Overall Width 2.400m
Overall Body Height 3.183m
Min Body Ground Clearance 0.388m
Max Track Width 2.400m
Lock-to-lock time 6.00s
Curb to Curb Turning Radius 9.625m

Purpose

FOR PLANNING

Title

VEHICLE TRACKING
REFUSE VEHICLE

Original Scale

1:1000 @ A1
1:2000 @ A3

Drawn

RC

Checked

PF

Reviewed

PF

Authorised

KB

Status

P

Drawing Number

0086174-ATK-04-XX-DR-ZZ-900714

Rev

P03

Client

LISCOVE LTD.

Project

MIXED USE RESIDENTIAL LED
DEVELOPMENT AT KILTERNAN
DUBLIN 18

© ORDNANCE SURVEY IRELAND LICENSE NR. AR 0082523. ORDNANCE SURVEY IRELAND & GOVERNMENT OF IRELAND

ATKINS WILL NOT TO BE HELD LIABLE FOR THE USE OF THIS DATA ON ANY PROJECT OTHER THAN MIXED USE DEVELOPMENT AT KILTERNAN, DUBLIN 18

Risk Level	Atkins Base Line - Low Risk	Atkins Sensitive - Medium Risk	Atkins Private - High Risk	Client Critical - Already Marked
X				

Rev	Description	By	Date	Chk'd	Rev'd	Auth
P09	FOR PLANNING	RC	16.06.24	PF	PF	PF
P02	TURNING HEAD UPDATE	RC	18.04.24	PF	PF	PF
P01	FOR PLANNING	RC	17/04/24	PF	PF	KB

ATKINS

Member of the SNC-Lavalin Group

Atkins House, 150-155 Airside
Business Park, Swords, Co. Dublin
Tel (+353) 01 810 8000
Fax (+353) 01 810 8001

Unit 2B, 2200 Cork Airport
Business Park, Cork
Tel (+353) 021 429 0300
Fax (+353) 021 429 0360

1st Floor Technology House
Parkmore Technology Park, Galway
Tel (+353) 091 786 050
Fax (+353) 091 779 830

0086174-ATK-04-XX-DR-ZZ-900714.dwg