


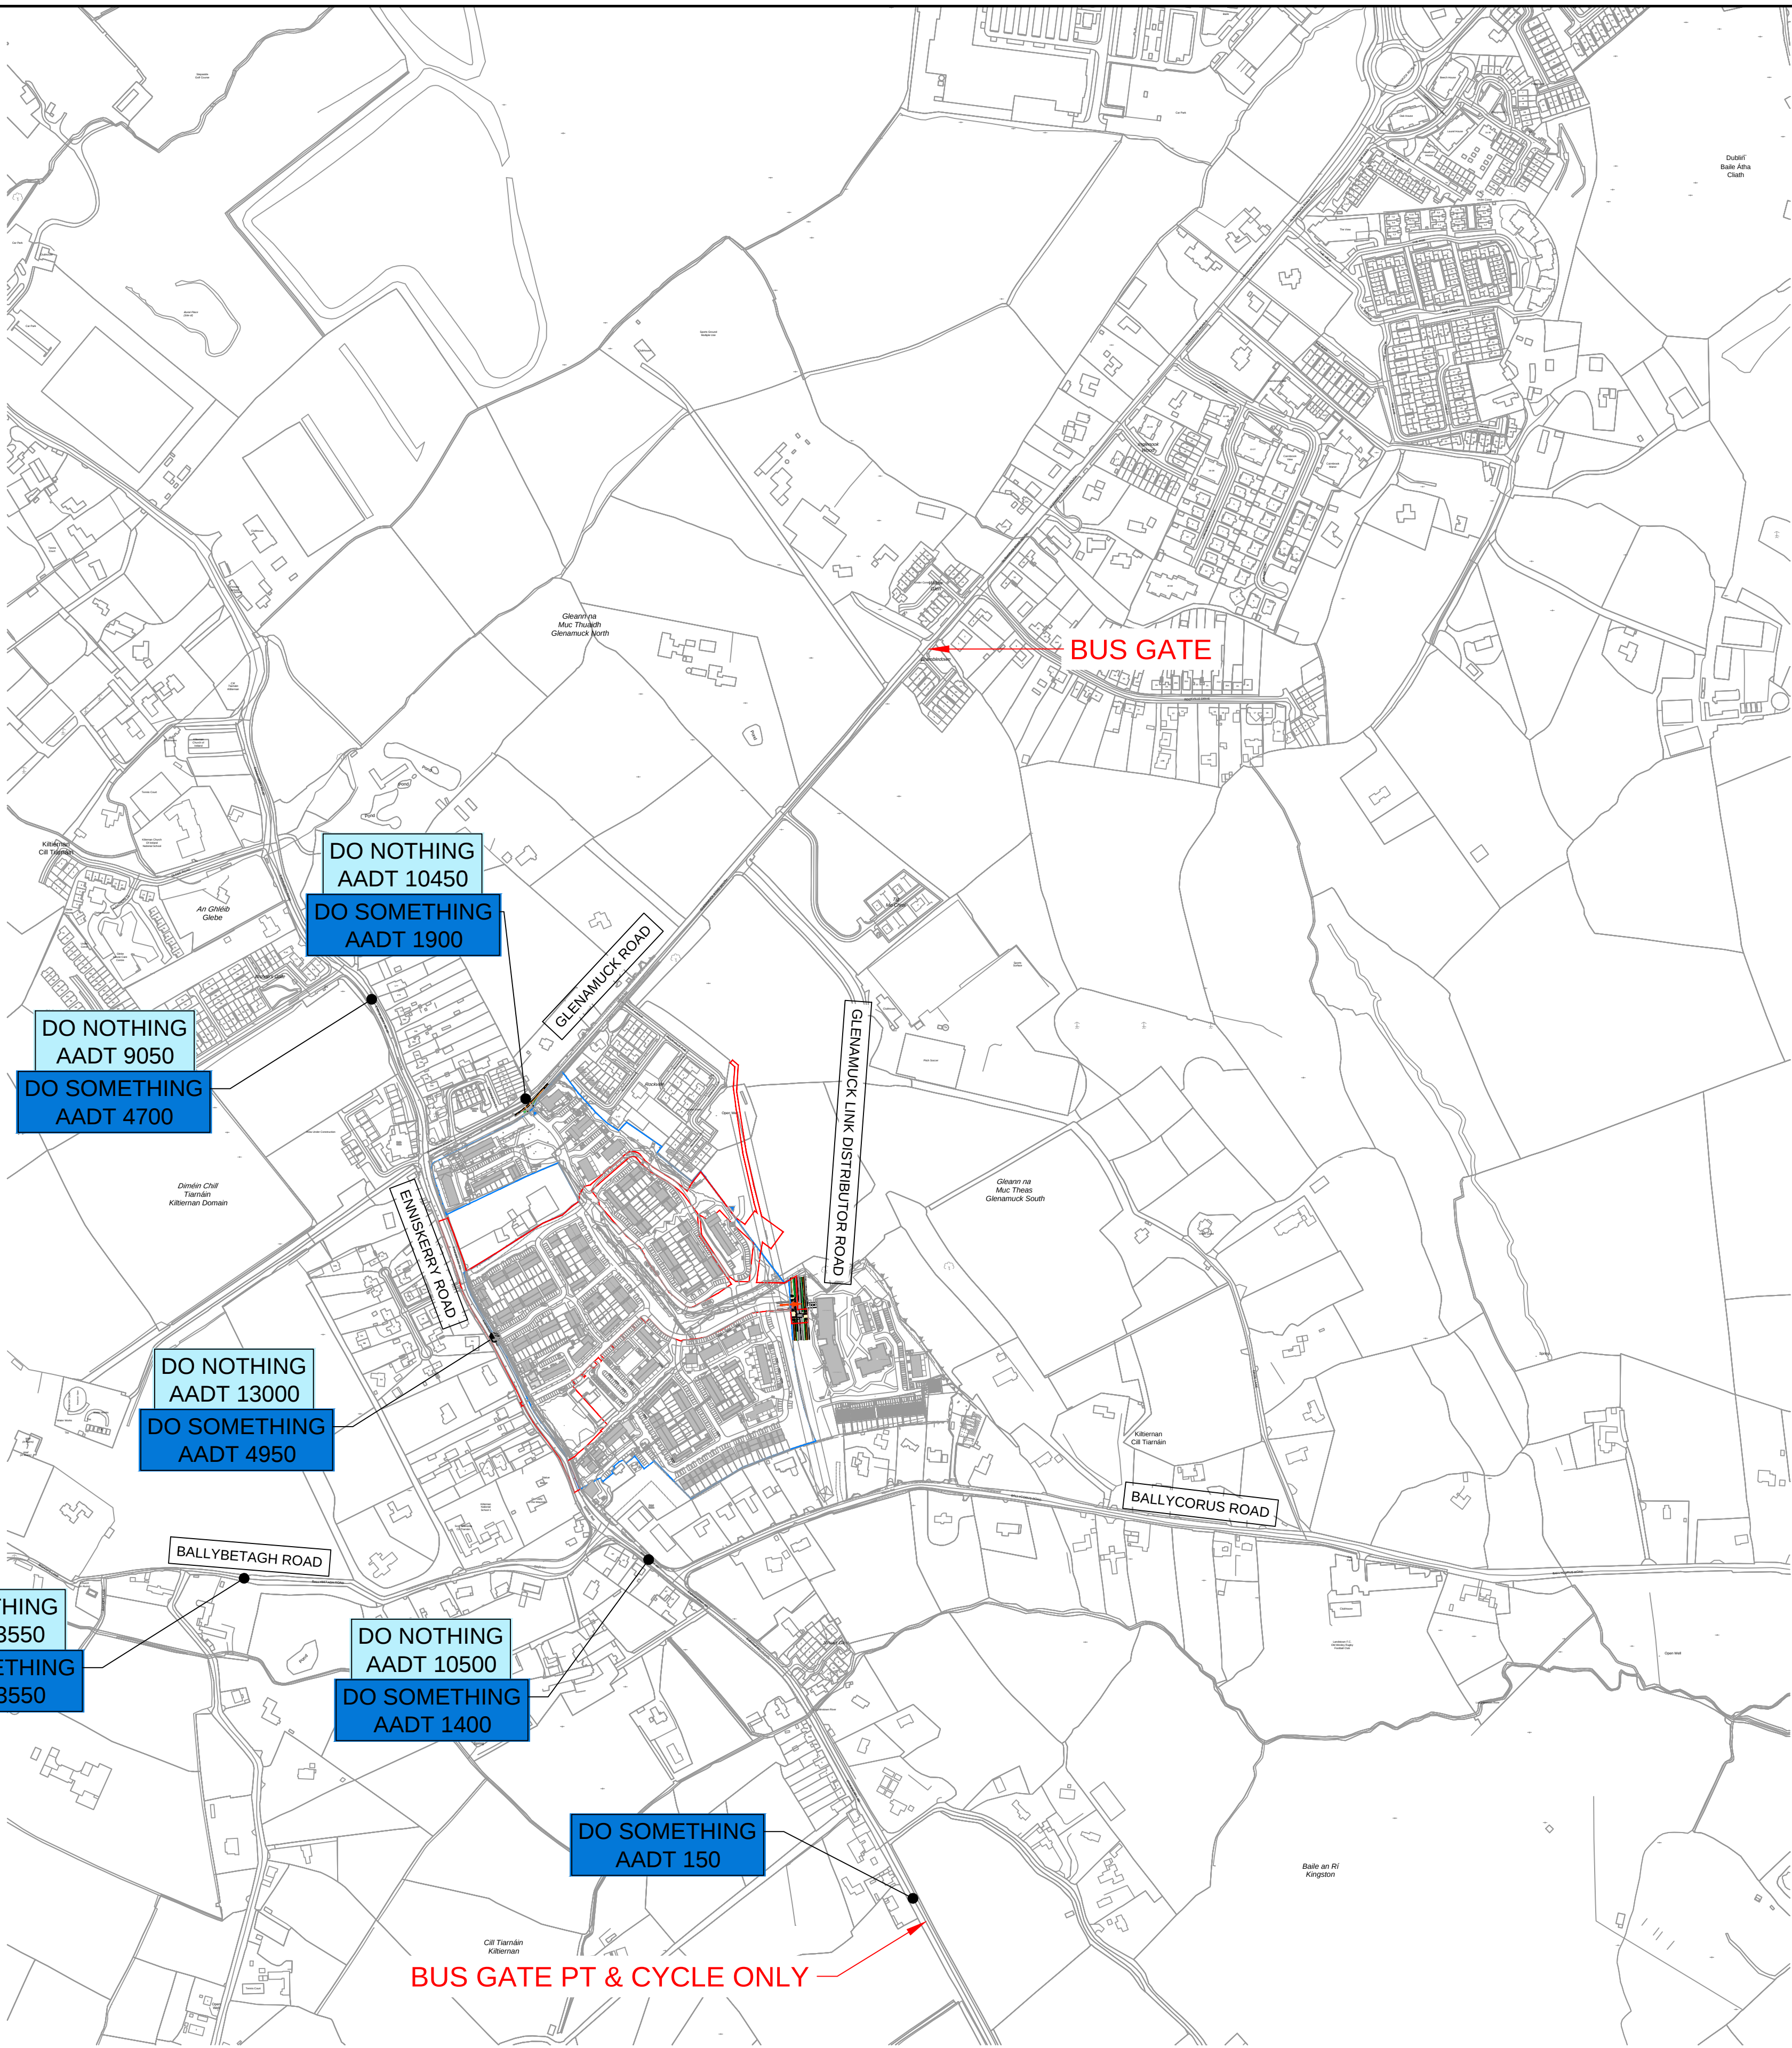

GENERAL NOTES

1. ALL DIMENSIONS ARE IN MILLIMETRES UNLESS NOTED OTHERWISE
2. ONLY WRITTEN DIMENSIONS SHALL BE USED. NO DIMENSIONS SHALL BE SCALED FROM THE DRAWINGS
3. ALL LEVELS ARE IN METRES AND ARE TO MALIN HEAD DATUM
4. ALL COORDINATES ARE IN METRES AND ARE TO IRISH TRANSVERSE MERCATOR
5. DRAWINGS ARE TO BE READ IN CONJUNCTION WITH THE SPECIFICATION

LEGEND:

- SITE BOUNDARY
- SITE OWNERSHIP

© ORDNANCE SURVEY IRELAND LICENSE NR. AR 0082523. ORDNANCE SURVEY IRELAND & GOVERNMENT OF IRELAND
ATKINS WILL NOT TO BE HELD LIABLE FOR THE USE OF THIS DATA ON ANY PROJECT OTHER THAN MIXED USE DEVELOPMENT AT KILTERNAN, DUBLIN 18

Risk Level	X	Atkins Base Line - Low Risk
		Atkins Sensitive - Medium Risk
		Atkins Private - High Risk
		Client Critical - Already Marked

Rev	Description	By	Date	Chk'd	Rev'd	Auth
-	For Planning	RR	17.08.23	PF	PF	KB

ATKINS
Member of the SNC-Lavalin Group

Atkins House, 150-155 Aislide Business Park, Swords, Co. Dublin
Tel (+353) 01 810 8000
Fax (+353) 01 810 8001

Unit 2B, 2200 Cork Airport Business Park, Cork
Tel (+353) 021 429 0300
Fax (+353) 021 429 0360

1st Floor Technology House Parkmore Technology Park, Galway
Tel (+353) 091 786 050
Fax (+353) 091 779 830

Client
LISCOVE LTD.

Project
MIXED USE RESIDENTIAL LED DEVELOPMENT AT KILTERNAN DUBLIN 18

Purpose FOR PLANNING		Title KILTERNAN VILLAGE KILTERNAN AADT TRAFFIC FLOWS				
Original Scale N.T.S	Drawn IC Date 02.07.24	Checked PF Date 02.07.24	Reviewed PF Date 02.07.24	Authorised KB Date 02.07.24		
Status P	Drawing Number 0086174-ATK-04 XX-DR-ZZ-900733	Rev P01				